


SECTION EE

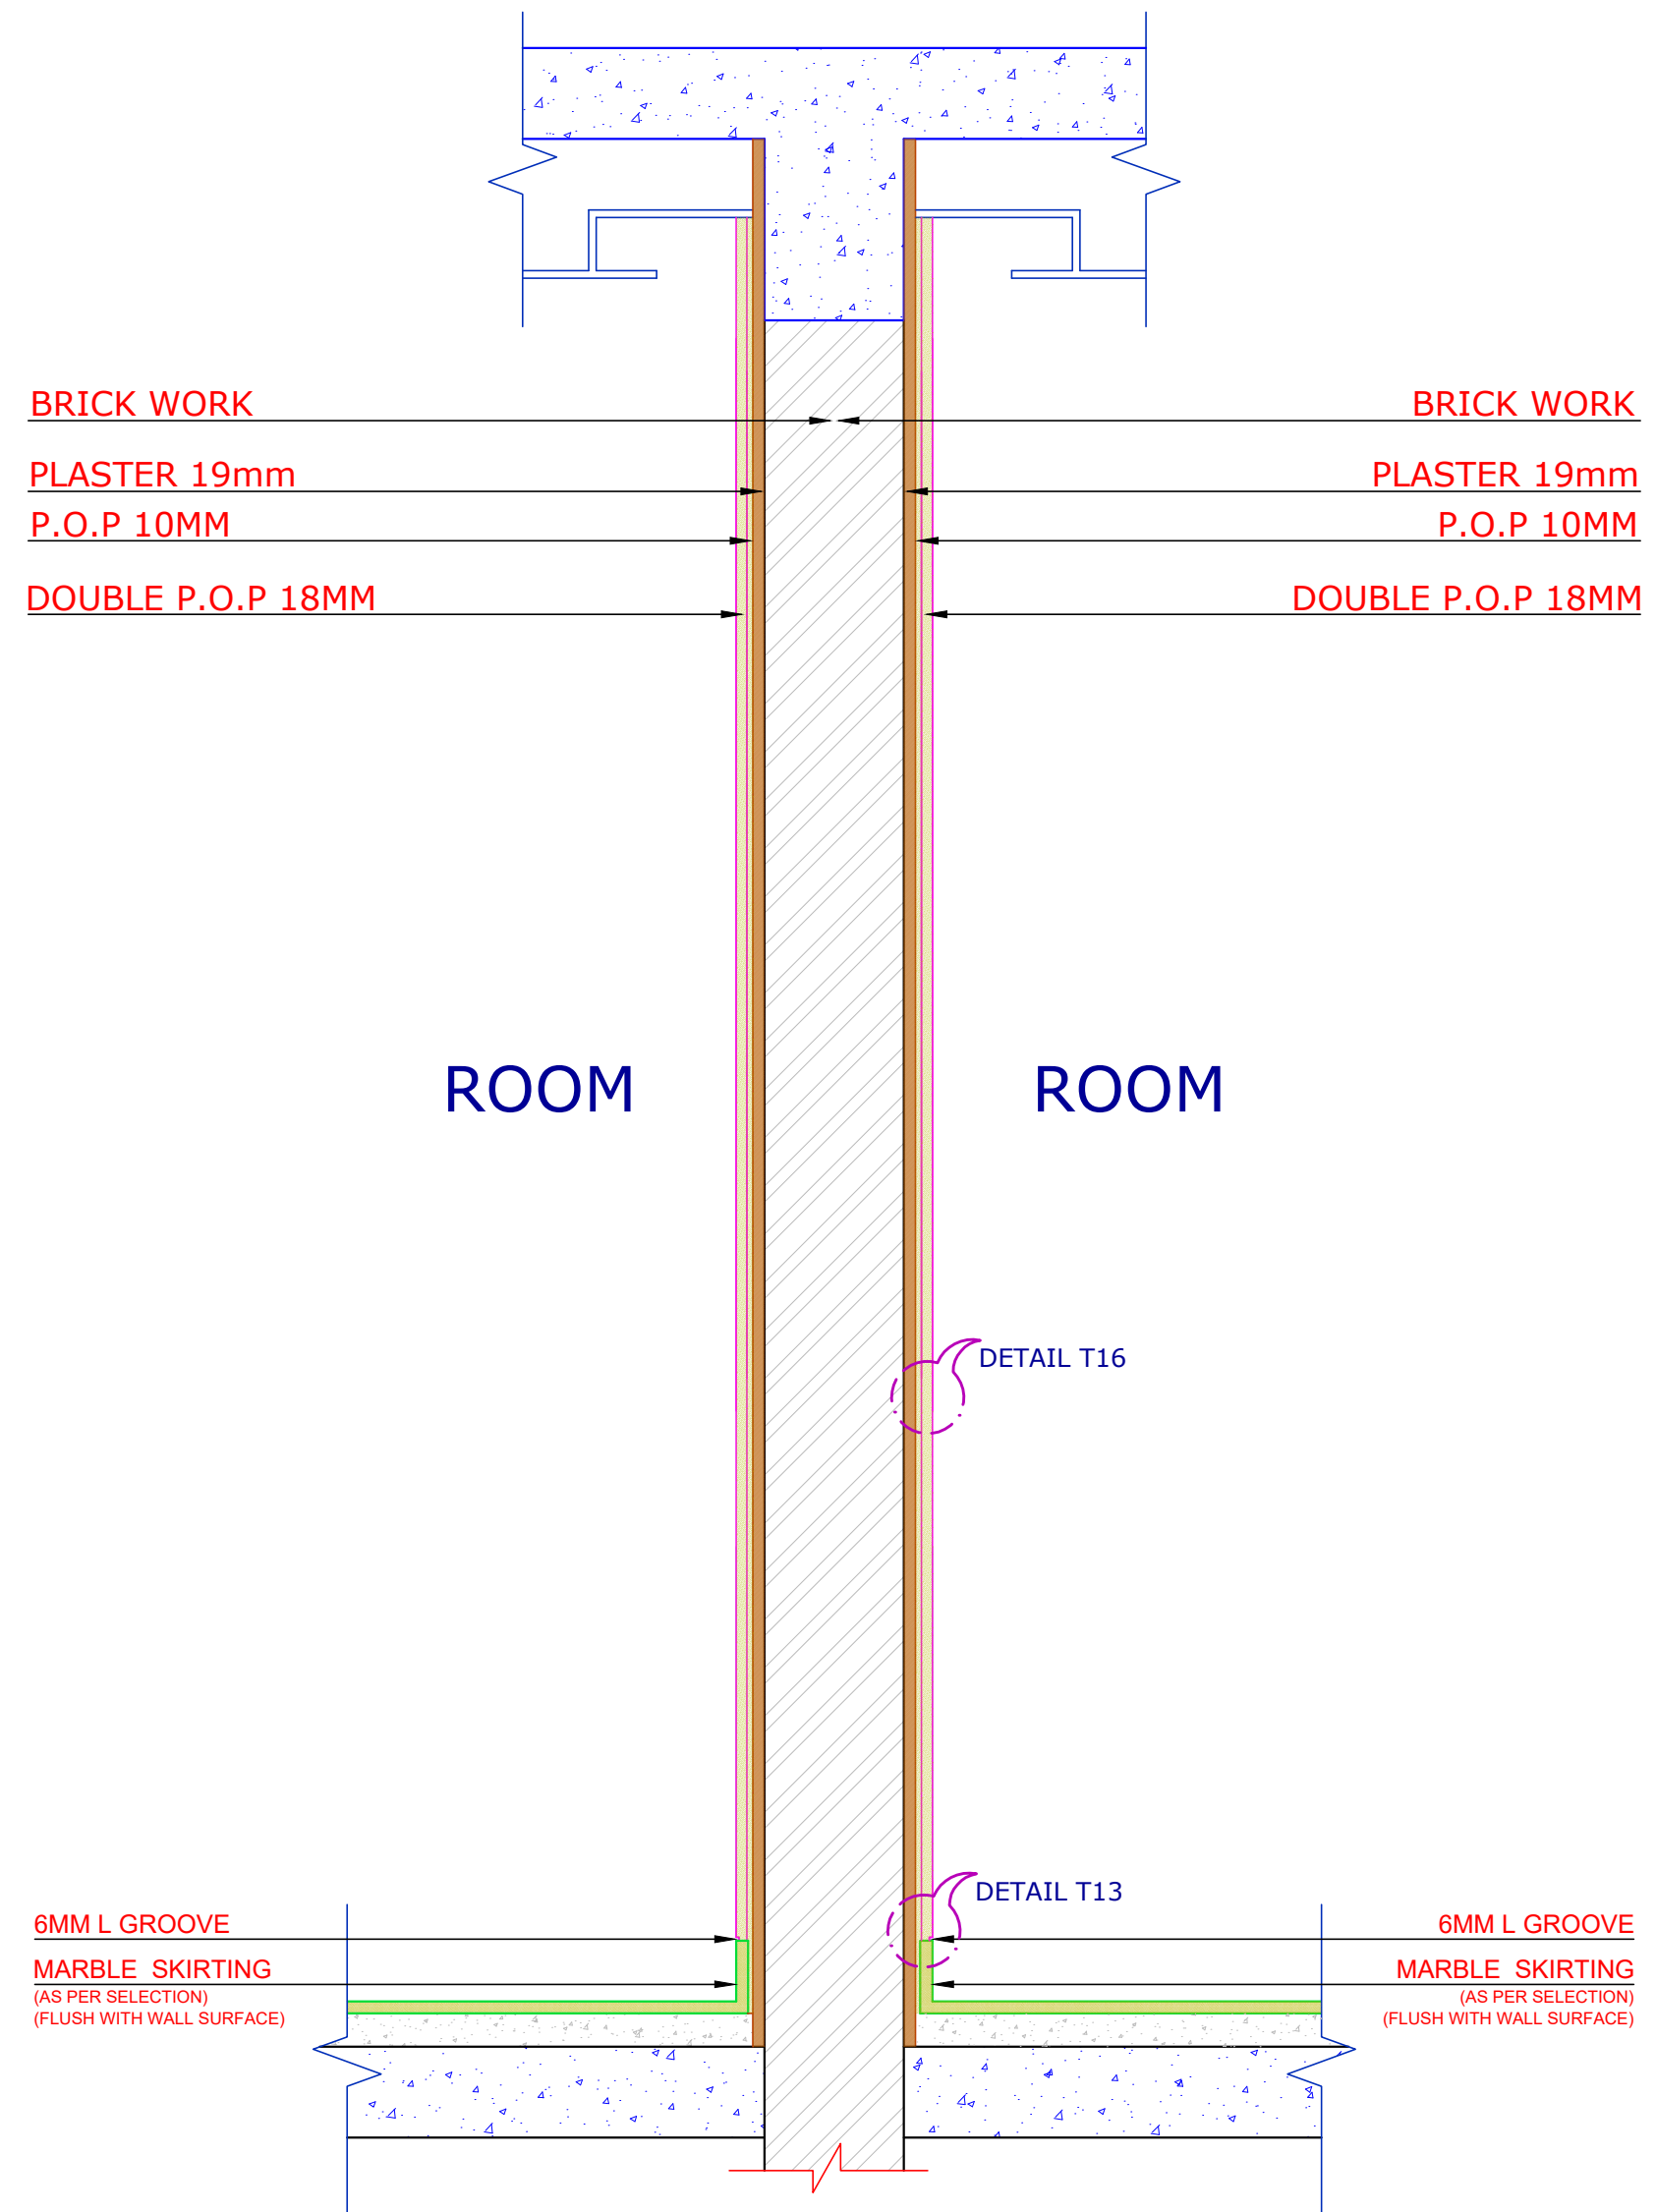

SECTION FF

ARCHITECT:			
RAVI KUMAR GUPTA			
CA/83/7739			
L-1, KRISHNA MARG, C-SCHEME,			
JAIPUR (302001), RAJASTHAN, PH.0141-2360825			
© 2020 Architect, raviguptaarchitect.com			
PROJECT:			
AMARA SELECTION BY			
IHCL			
LOCATION:			
JAIPUR			
DRAWING TITLE :			
TWIN ROOM TYPE 1			
WALL SECTION EE & FF			
DRAWN BY:	SCALE:	DATE:	NORTH:
RISHABH	N.T.S	02-01-20	
CHECKED BY:			
NEERAV GUPTA	G/TWR/M/WA/4		
NOTE:			
THE CONTENTS AND PROPERTY OF THIS DESIGN AND DRAWING BELONGS TO			
RAVI KUMAR GUPTA. IT MUST NOT BE REPRODUCED OR TRANSMITTED IN ANY FORM OR BY ANY MEANS			
WITHOUT THE WRITTEN CONSENT OF THE ARCHITECT. ANY UNAUTHORIZED REPRODUCTION OR TRANSMISSION			
OF THIS DESIGN AND DRAWING WITHOUT THE WRITTEN CONSENT OF THE ARCHITECT IS STRICTLY PROHIBITED			
AND WILL BE SUED AT LAW.			