

DRAWING TITLE:
SITE PLAN

NOTES:
* PLEASE DO NOT SCALE ANY DRAWING, ONLY WRITTEN DIMENSIONS ARE TO BE FOLLOWED.
* THE COPYRIGHT AND PROPERTY OF THIS DESIGN AND DRAWING BELONGS TO
* RAVI KUMAR GUPTA. IT MUST NOT BE COPIED OR REPRODUCED IN ANY MANNER WITHOUT THEIR
* WRITTEN CONSENT. A LEGAL ACTION AS PER LAW MAY BE INITIATED AGAINST THE OFFENDER.
* ALL SETTINGS OUT COLLUMS, WALLS, DIMENSION AND LEVELS, SHALL BE READ IN CONDUCTION
* WITH STRUCTURAL AND MBE DRAWINGS.
* FOR ALL OPENINGS, CUTOUTS, DROPS, SLOPES, PITS, PLEASE REFER CONSULTANTS
* DRAWINGS TO BE CONFIRMED BY ARCHITECTS/ ENGINEER INCHARGE
* ALL DIMENSIONS ARE IN M OR SPECIFIED OTHERWISE

NOTES		SECURITY ROAD (WBM)
		SERVICE ROAD (WBM)
		GUESTS DRIVE (WBM WITH MURRAM TOP)
		BOUNDARY WALL FENCING
		EXISTING ROAD
		EXISTING DRAINS

REVISION

S.NO.	REVISION NO.	DATE

PROJECT:

**RESORT AT JUNAGADH
GUJARAT,INDIA**

ARCHITECT:


RAVI KUMAR GUPTA
CA/83/7739
L-1, KRISHNA MARG, C- SCHEME,
JAIPUR (302001), RAJASTHAN.
PH.0141-2360825 E-Mail-ravigupta_15@yahoo.com

STRUCTURE :

M.E.P CONSULTANT :

LANDSCAPE

DRAWN BY: RISHABH	SCALE: NTS	DATE: 04/03/2021
CHECKED BY: RAVI K. GUPTA	NORTH : 	

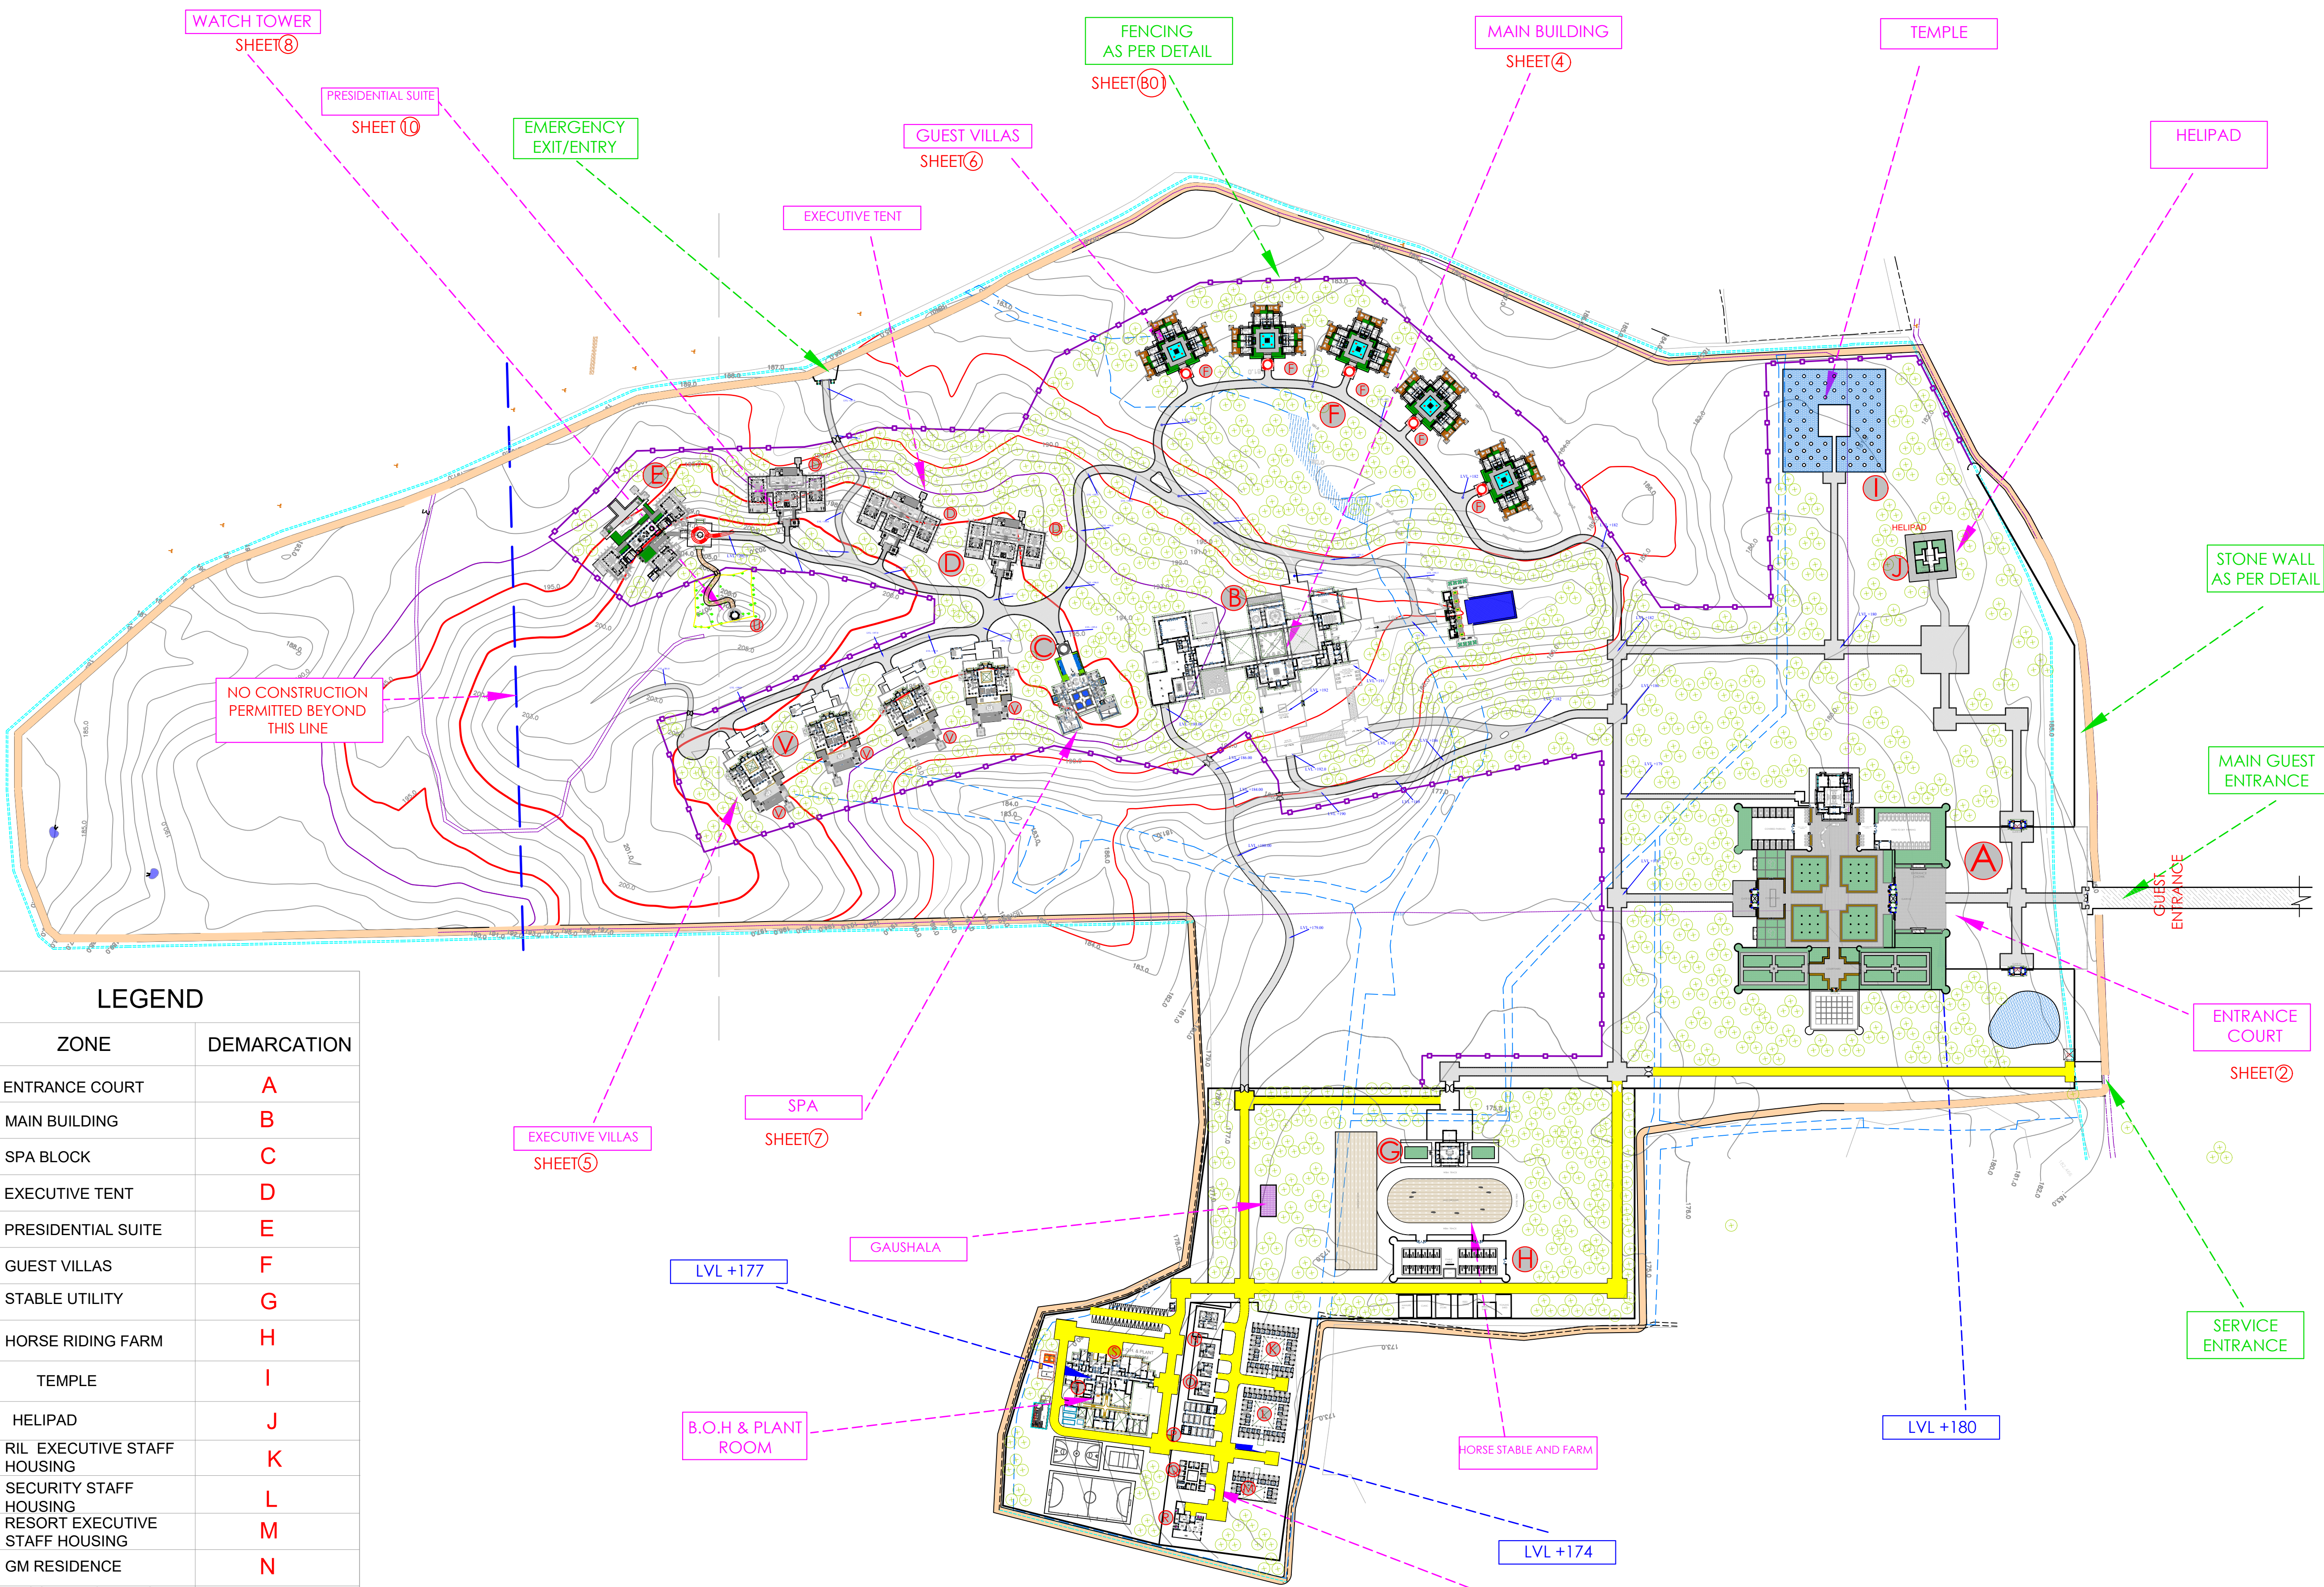

LEGEND		
SN.	ZONE	DEMARCATON
1.	ENTRANCE COURT	A
2.	MAIN BUILDING	B
3.	SPA BLOCK	C
4.	EXECUTIVE TENT	D
5.	PRESIDENTIAL SUITE	E
6.	GUEST VILLAS	F
7.	STABLE UTILITY	G
8.	HORSE RIDING FARM	H
9.	TEMPLE	I
10.	HELIPAD	J
11.	RIL EXECUTIVE STAFF HOUSING	K
12.	SECURITY STAFF HOUSING	L
13.	RESORT EXECUTIVE STAFF HOUSING	M
14.	GM RESIDENCE	N
15.	RESORT FACULTY STAFF HOUSING (3-2BHK FLATS)	O
16.	RESORT STAFF DORMITORY	P
17.	DRIVER'S DORMITORY	Q
18.	STAFF DINNING BLOCK	R
19.	SERVICES AREA (STP, SUB STATION & GENERATION, HSD,ETC)	S
20.	PLAY FIELD (BASKETBALL COURT, FOOTBALL COURT,VOLLEYBALL COURT)	T
21.	WATCH TOWER	U
22.	EXECUTIVE VILLAS	V