


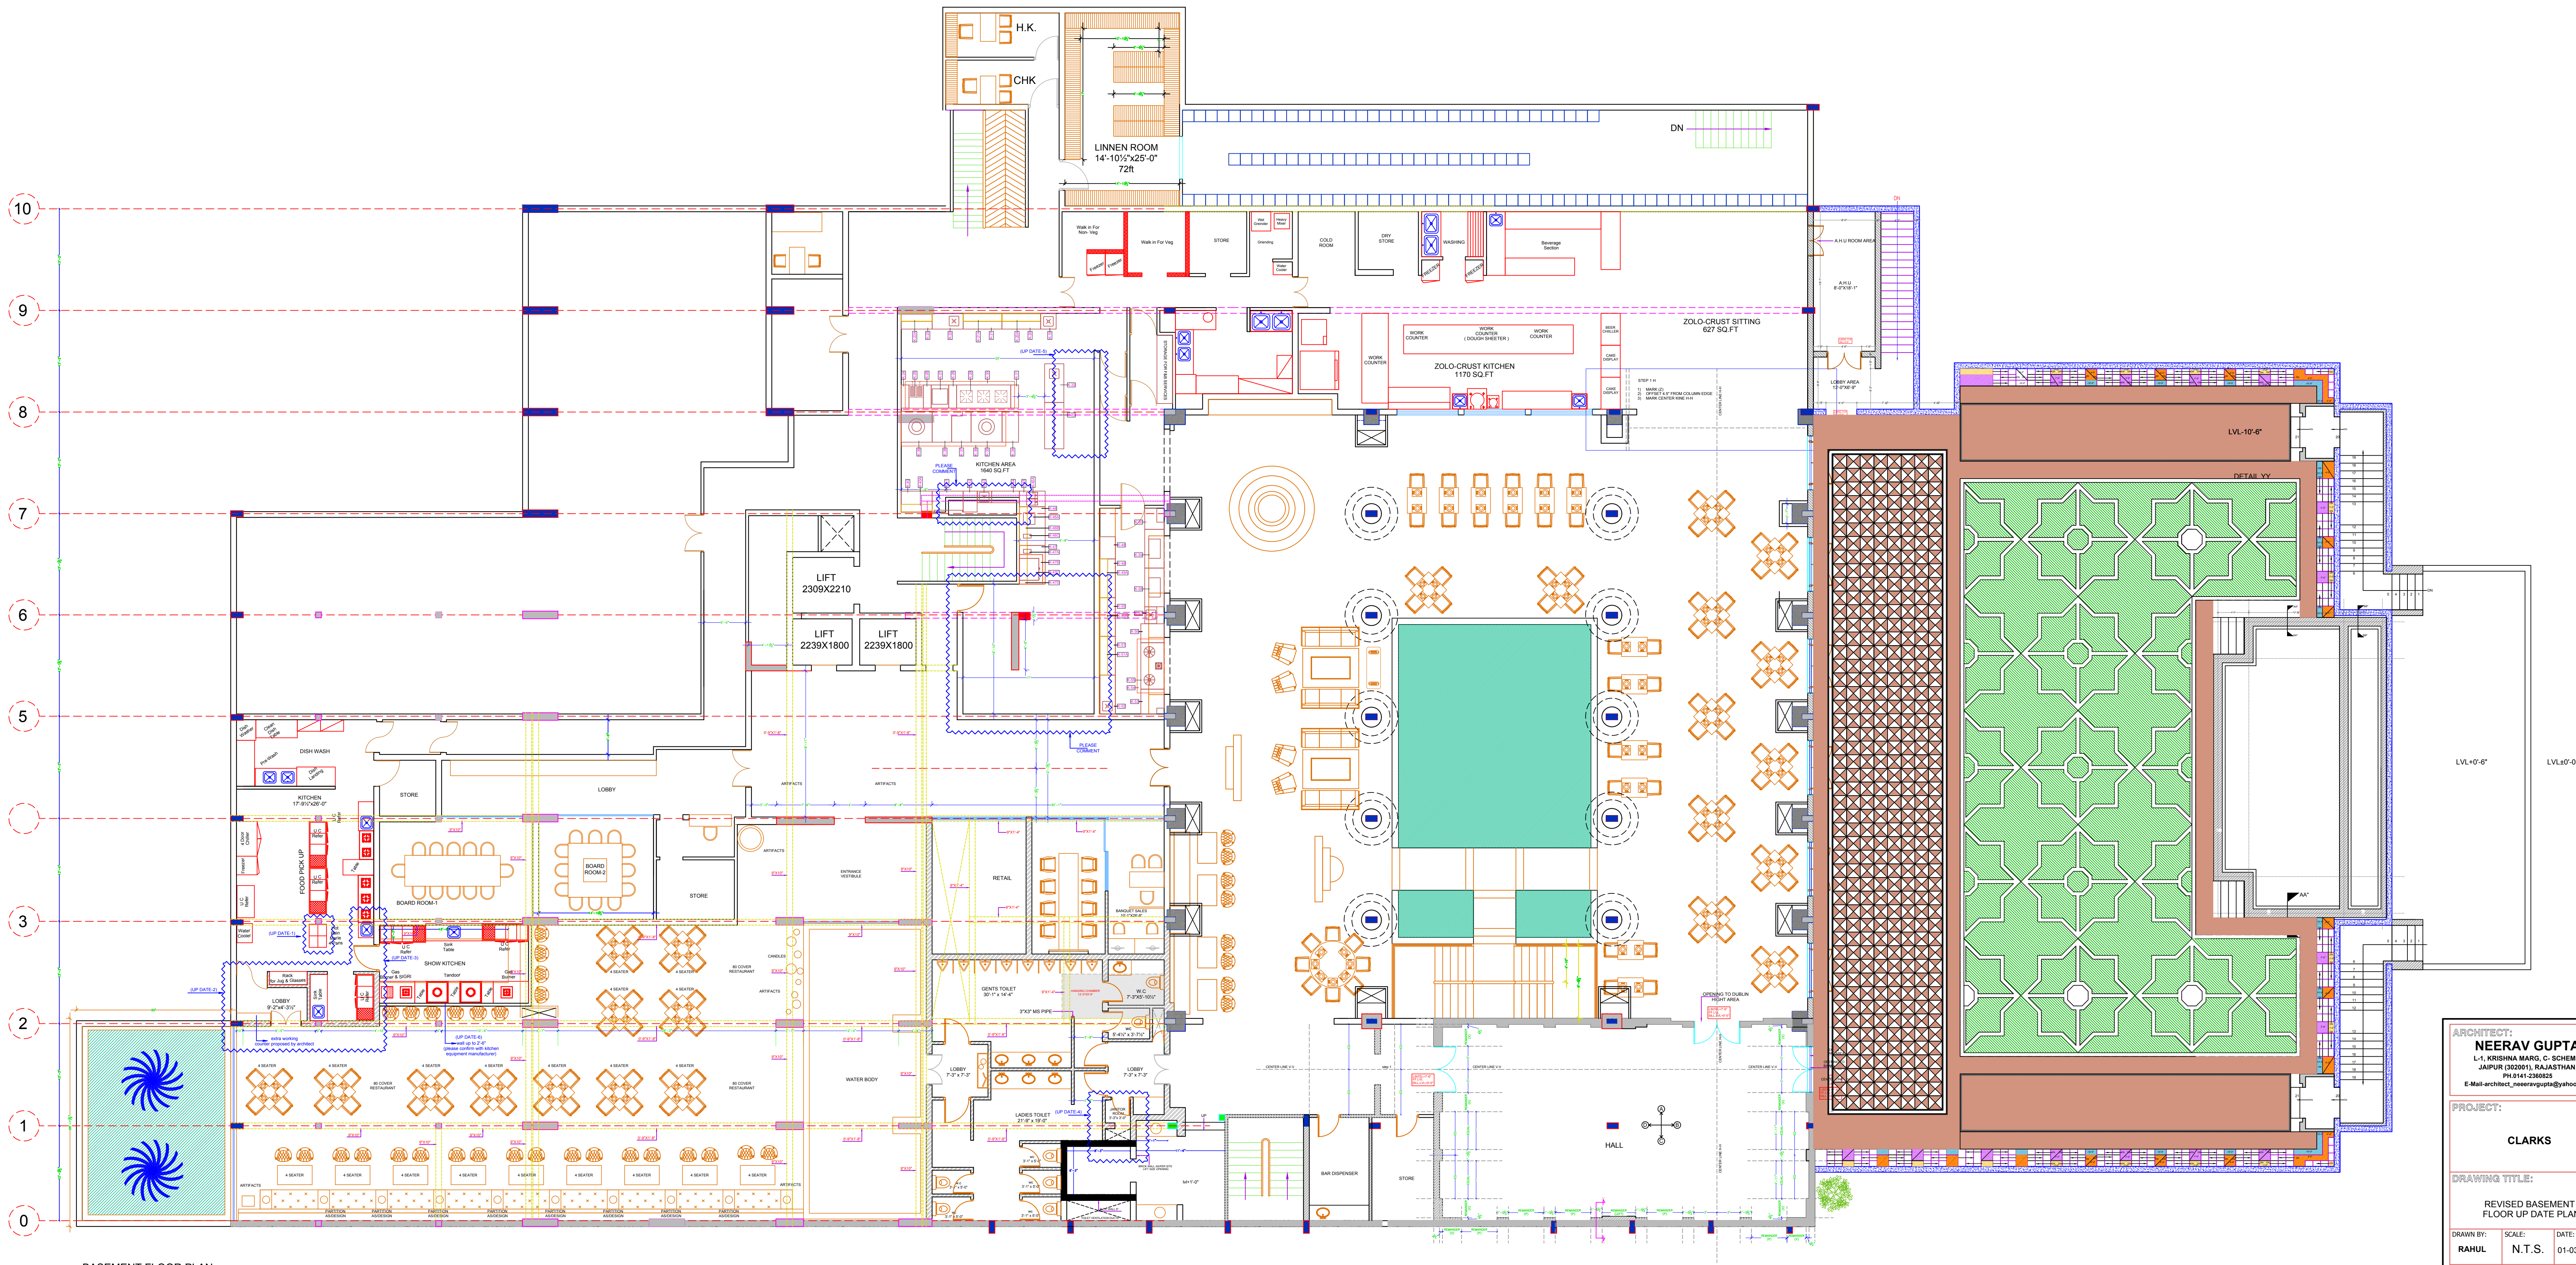

BASEMENT FLOOR PLAN

ARCHITECT:
NEERAV GUPTA
L-1, KRISHNA MARG, C-SCHEME,
JAIPUR (302001), RAJASTHAN,
PH: 0141-230625
E-Mail: architect_neeravgupta@yahoo.com

PROJECT:

CLARKS

DRAWING TITLE:

REVISED BASEMENT
FLOOR UP DATE PLAN

DRAWN BY: RAHUL
CHECKED BY: NEERAV GUPTA

SCALE: N.T.S.

DATE: 01-03-2019
SHEET NO.: C/AV/MP/AR/022

NOTES:
THE COPYRIGHT AND PROPERTY OF THIS DESIGN AND DRAWING
BELONGS TO NEERAV GUPTA. IT MUST NOT BE COPIED OR
REPRODUCED IN ANY MANNER WITHOUT THEIR WRITTEN
CONSENT. A LEGAL ACTION AS PER LAW MAY BE INITIATED
AGAINST THE OFFENDER.