


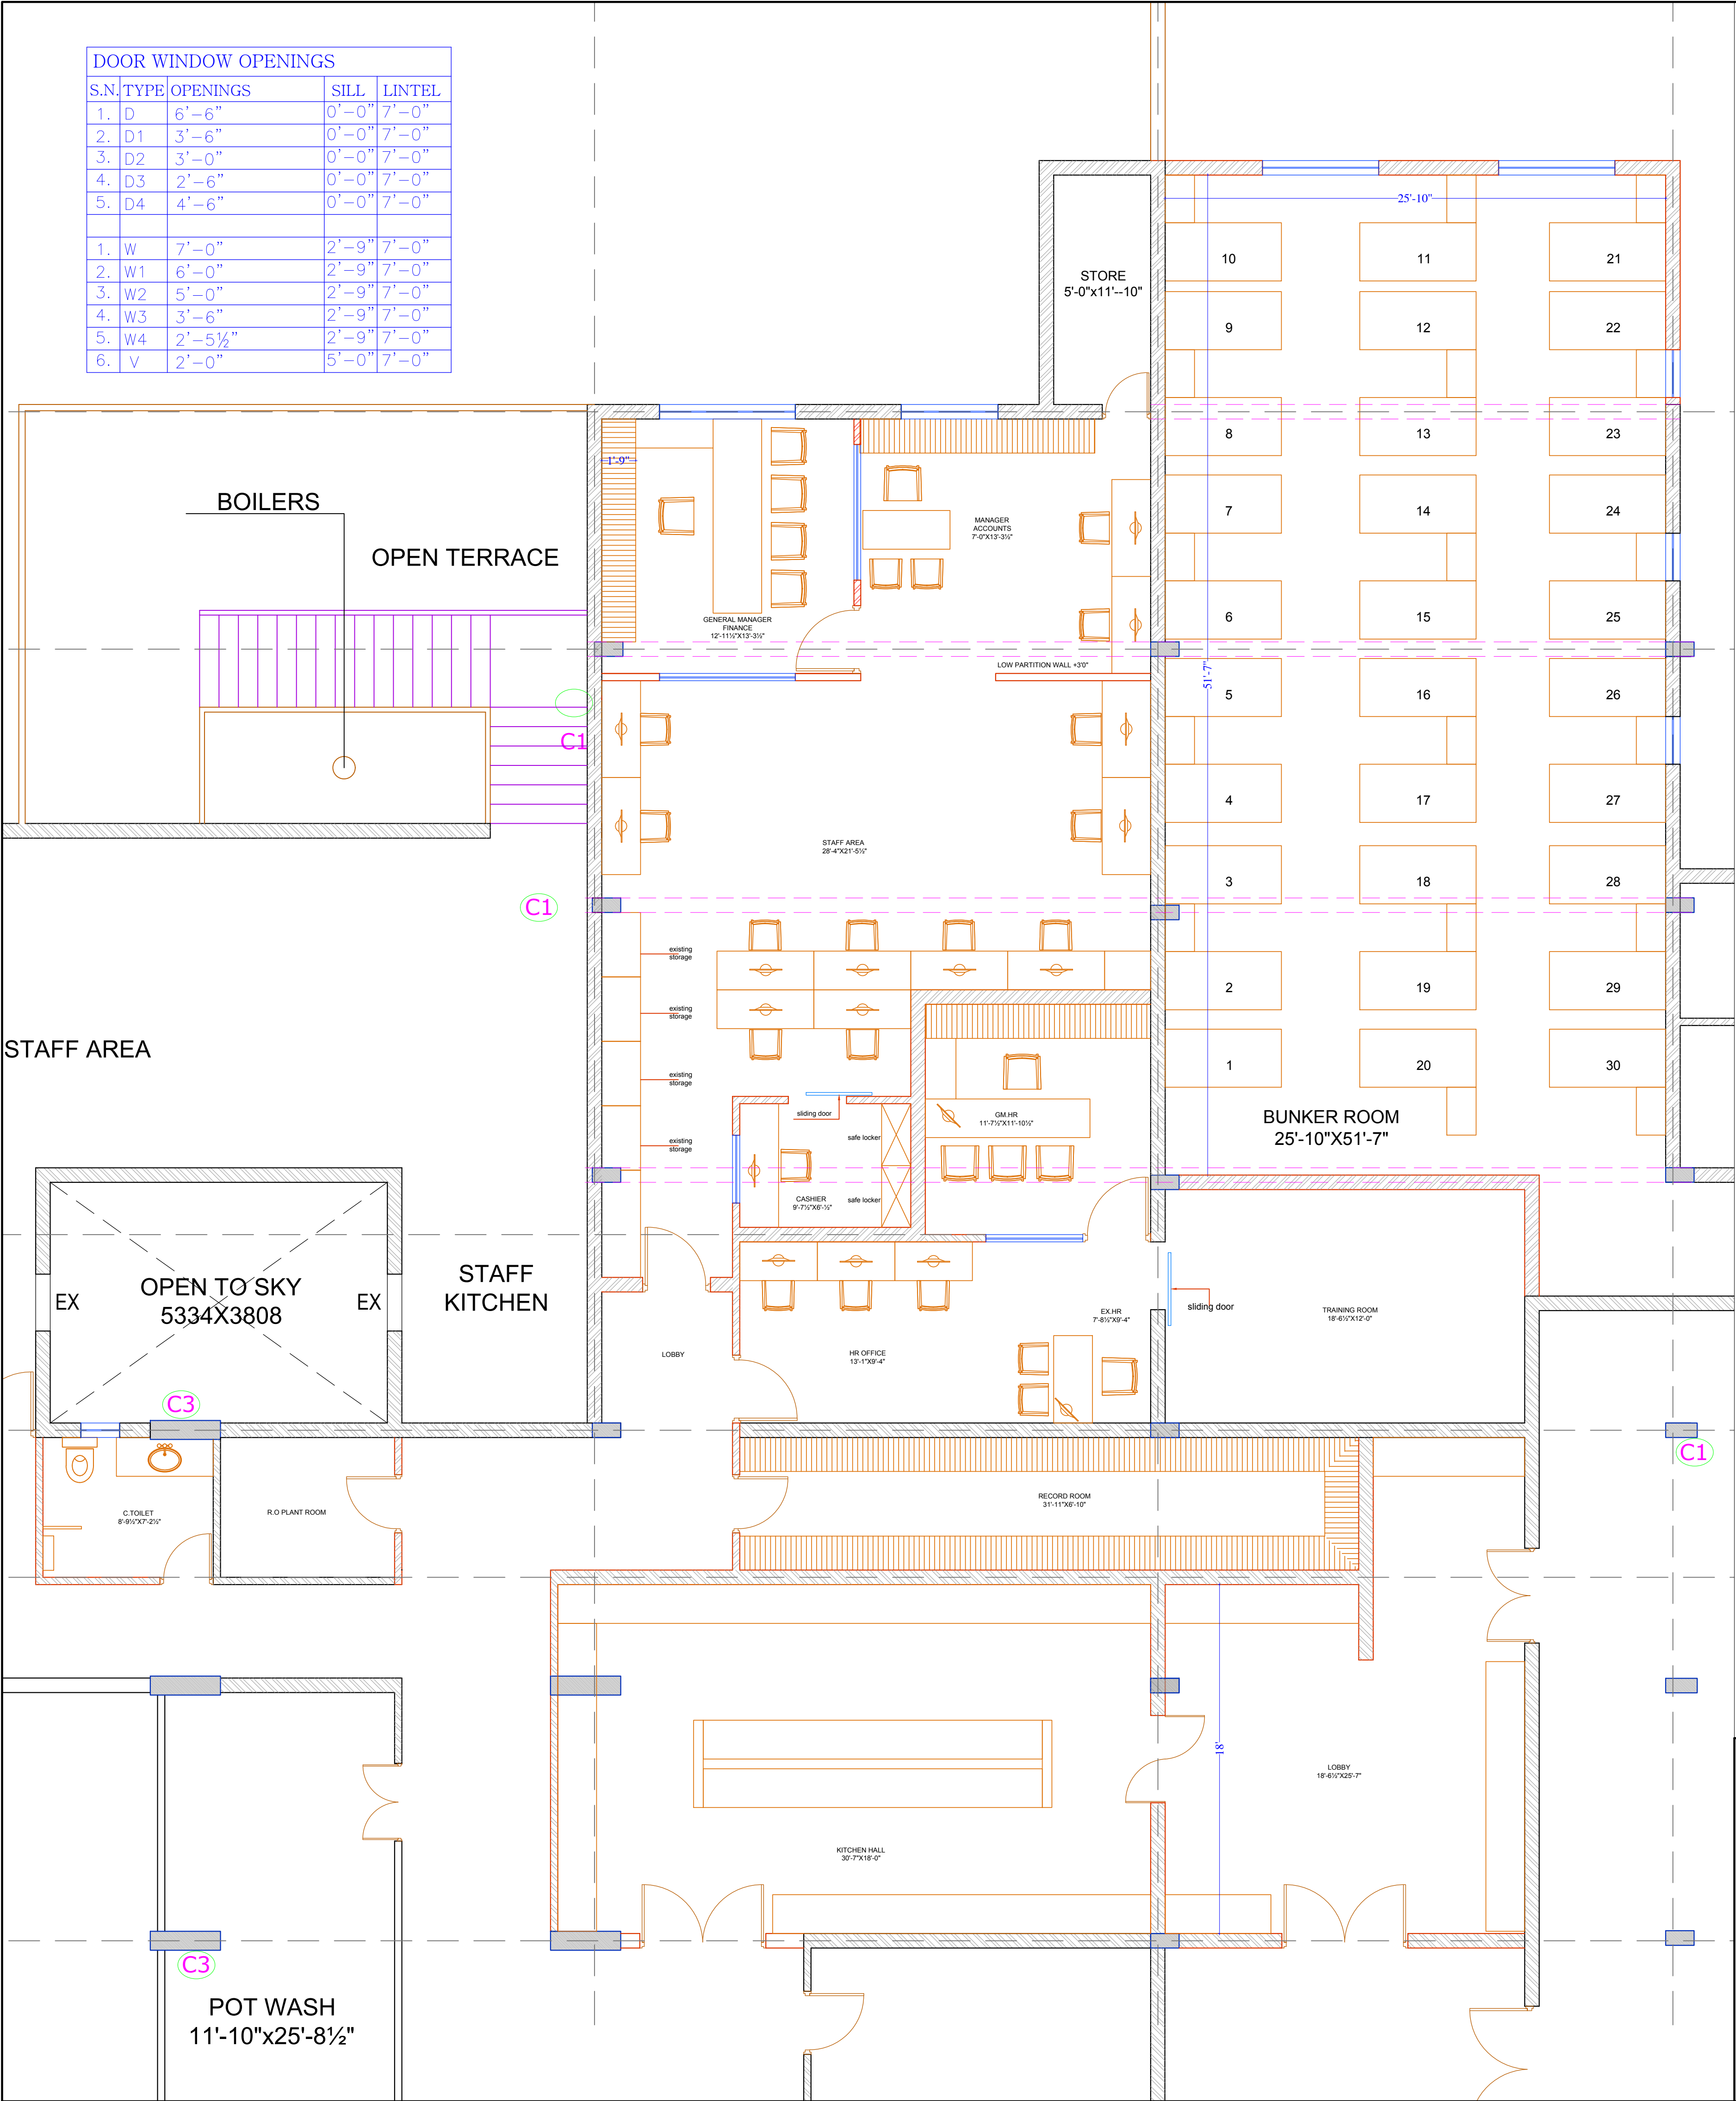

DOOR WINDOW OPENINGS				
S.N.	TYPE	OPENINGS	SILL	LINTEL
1.	D	6'-6"	0'-0"	7'-0"
2.	D1	3'-6"	0'-0"	7'-0"
3.	D2	3'-0"	0'-0"	7'-0"
4.	D3	2'-6"	0'-0"	7'-0"
5.	D4	4'-6"	0'-0"	7'-0"
1.	W	7'-0"	2'-9"	7'-0"
2.	W1	6'-0"	2'-9"	7'-0"
3.	W2	5'-0"	2'-9"	7'-0"
4.	W3	3'-6"	2'-9"	7'-0"
5.	W4	2'-5 1/2"	2'-9"	7'-0"
6.	V	2'-0"	5'-0"	7'-0"

ARCHITECT:
NEERAV GUPTA
L-1, KRISHNA MARK, C- SCHEME,
JALPUR (352001), RAJASTHAN,
PIN 0141-236825
E-Mail: architect_neeravgupta@yahoo.com

PROJECT:

CLARKS

DRAWING TITLE:
FIRST FLOOR PLAN
ACCOUNTS AND HR
ARCHITECTURAL DRAWING

DRAWN BY:
RAHUL

SCALE:
N.T.S.

DATE:
13-08-2018

CHECKED BY:
NEERAV GUPTA

SHEET NO.
C/AVIACW/01

NOTES:
THE COPYRIGHT AND PROPERTY OF THIS DESIGN AND DRAWING
BELONGS TO **NEERAV GUPTA**. IT MUST NOT BE COPIED OR
REPRODUCED BY ANY PERSON WITHOUT THEIR WRITTEN
CONSENT. A LEGAL ACTION AS PER LAW MAY BE INITIATED
AGAINST THE OFFENDER.