






PLAN: STUDY TABLE

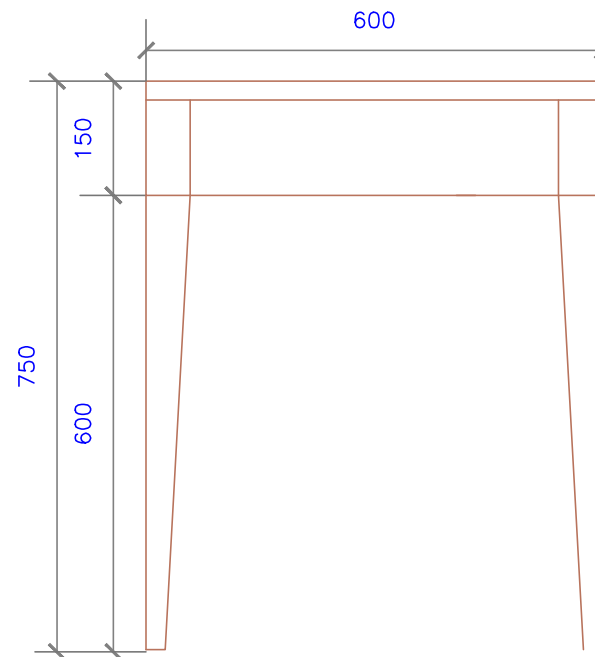

SIDE ELEVATION: STUDY TABLE

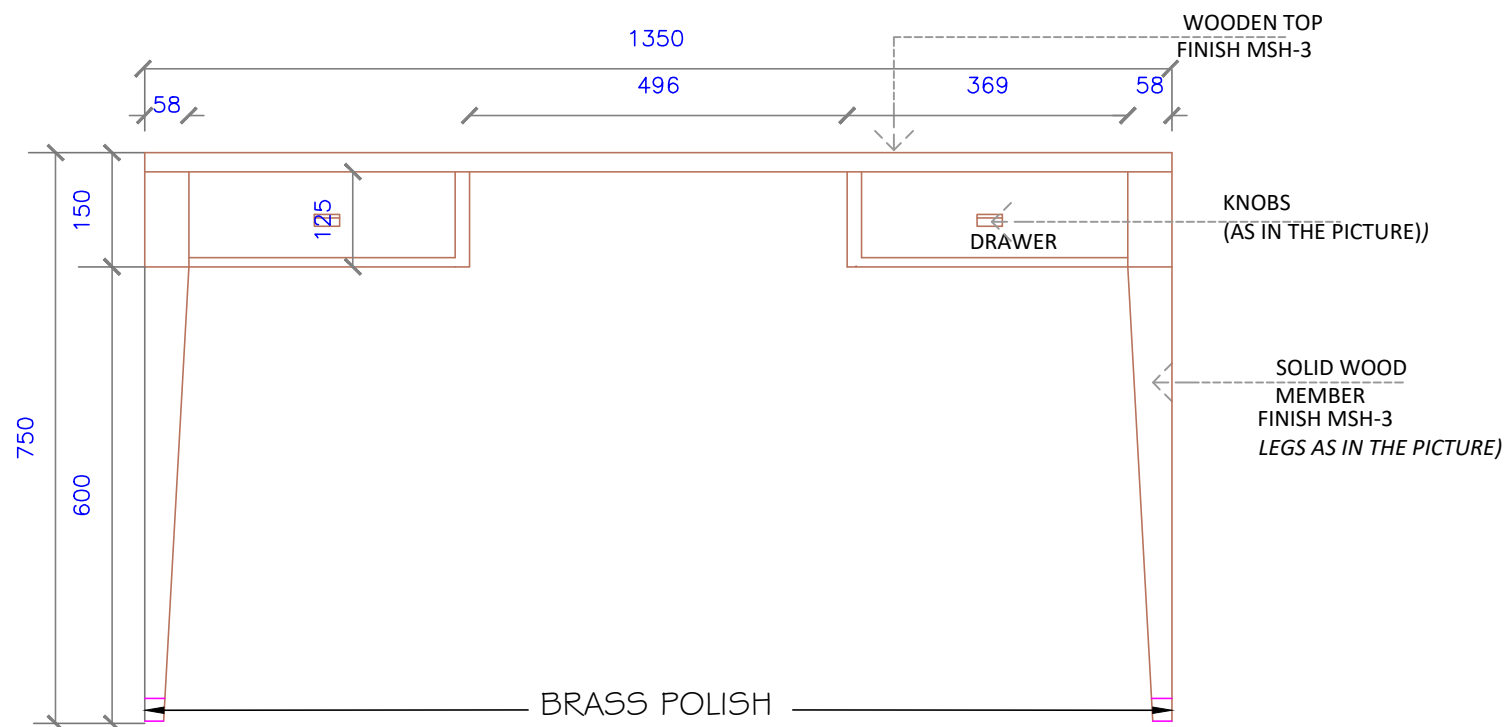

FRONT ELEVATION: STUDY TABLE

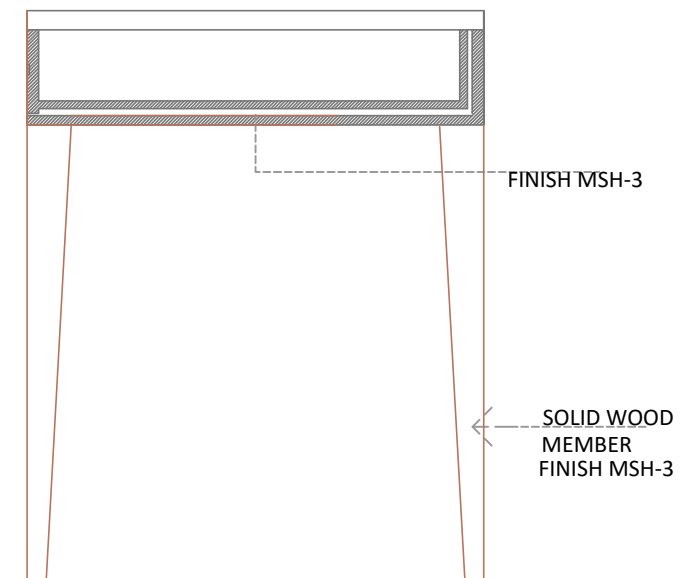

SECTION: STUDY TABLE



REF IMAGE

|   |                                             |                                 |               |
|---|---------------------------------------------|---------------------------------|---------------|
| <b>ARCHITECT:</b><br><b>RAVI KUMAR GUPTA</b><br>CA/83/7739<br>L-2, KRISHNA MARG, C- SCHEME,<br>JAIPUR (302001), RAJASTHAN, PH.0141-2360825<br>E-mail: architect_ravikgupta@yahoo.com   |                                             |                                 |               |
| <b>PROJECT:</b><br><b>AMARA SELECTION BY</b><br><b>IHCL</b>   |                                             |                                 |               |
| <b>LOCATION:</b><br><b>JAIPUR</b>   |                                             |                                 |               |
| <b>DRAWING TITLE :</b><br><b>GUEST ROOM TYPE -1</b><br><b>STUDY TABLE</b>   |                                             |                                 |               |
| <b>DRAWN BY:</b><br><b>RISHABH</b>   | <b>SCALE:</b><br><b>N.T.S</b>               | <b>DATE:</b><br><b>28-12-19</b> | <b>NORTH:</b> |
| <b>CHECKED BY:</b><br><b>NEERAV</b><br><b>GUPTA</b>   | <b>DRAWING NUMBER</b><br><b>G/R/M/ER/02</b> |                                 |               |
| <b>NOTE:</b><br>ALL DIMENSIONS AND PROPORTIONS OF THIS DESIGN ARE GIVEN. NO PART OF<br>THIS DESIGN OR ANY PART OF IT SHALL BE COPIED OR REPRODUCED IN ANY MANNER<br>WITHOUT THE WRITTEN CONSENT OF THE ARCHITECT. THE ARCHITECT IS NOT RESPONSIBLE FOR ANY<br>MISTAKES OR OMISSIONS IN THIS DESIGN. |                                             |                                 |               |