


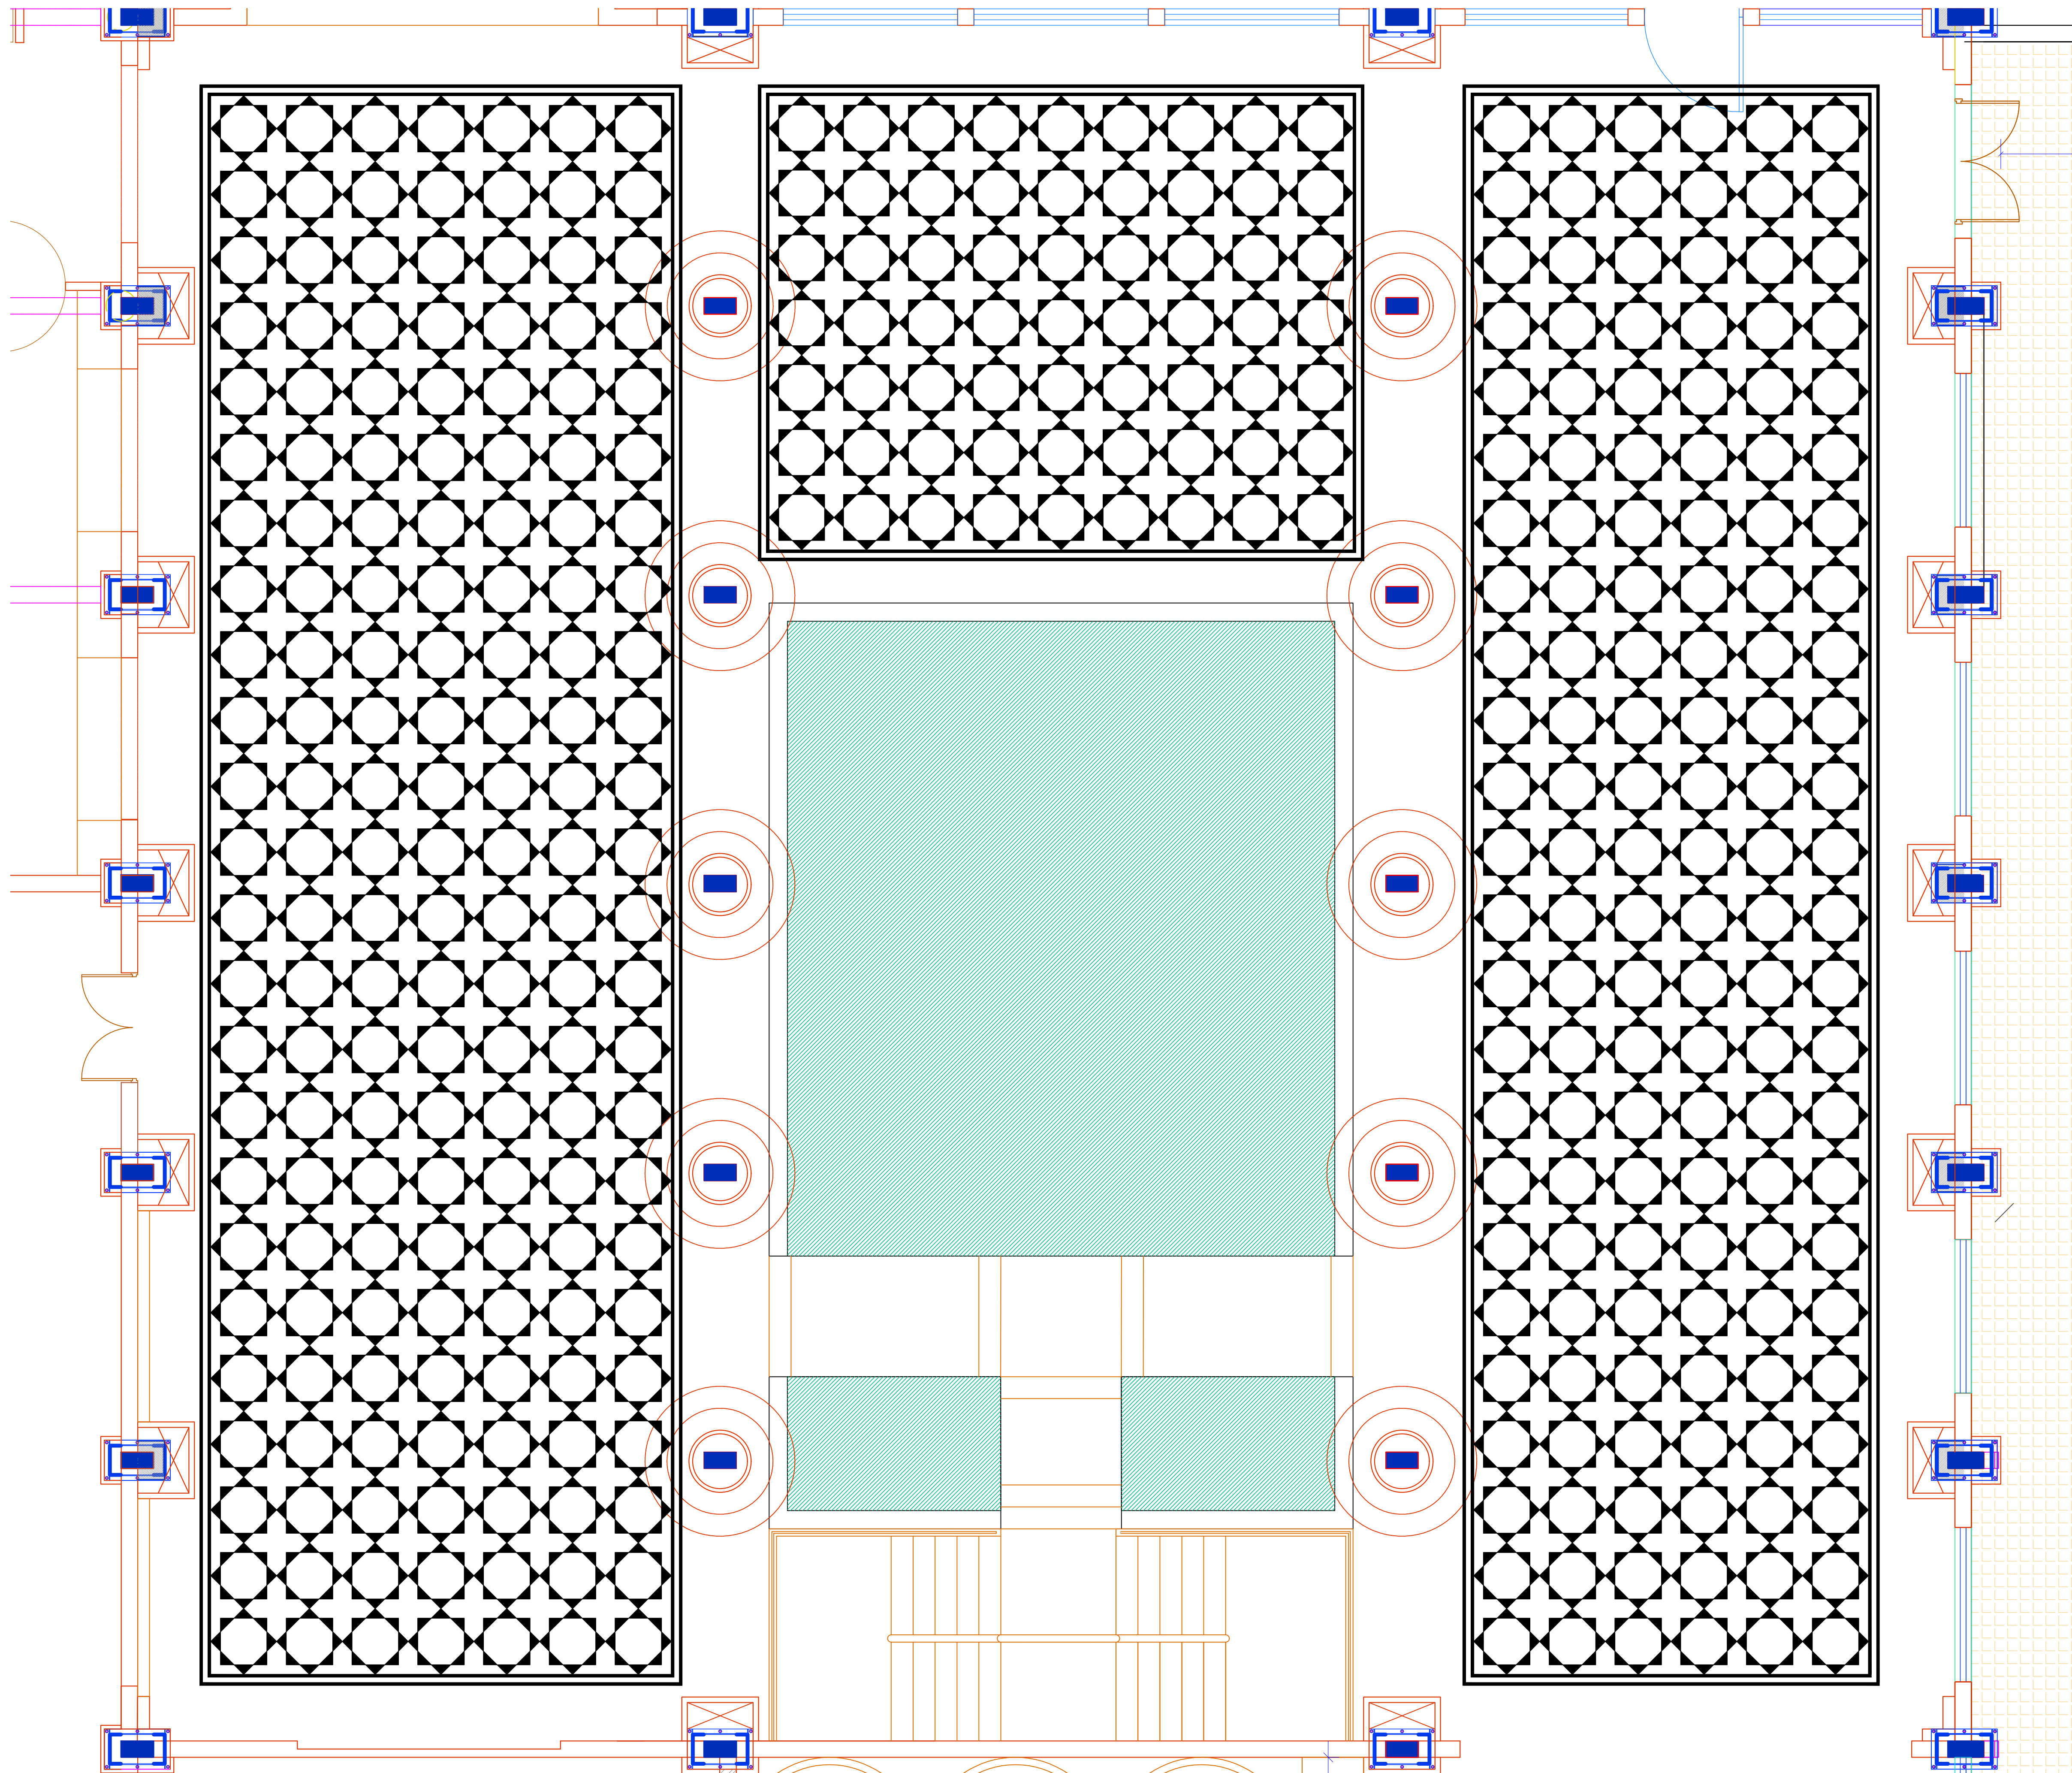

ARCHITECT:
NEERAV GUPTA
L-1, KRISHNA MARG, C-SCHEME,
JAIPUR (302001), RAJASTHAN.
PH: 0141-2388025
E-Mail: architect_neeravgupta@yahoo.com

PROJECT:
CLARKS

DRAWING TITLE:
BASEMENT FLOOR PLAN

DRAWN BY: RAHUL	SCALE: N.T.S.	DATE: 12-07-2018
CHECKED BY: NEERAV GUPTA	NORTH :	

NOTES:
THE COPYRIGHT AND PROPERTY OF THIS DESIGN AND DRAWING
BELONGS TO NEERAV GUPTA. IT MUST NOT BE COPIED OR
REPRODUCED IN ANY MANNER WITHOUT THEIR WRITTEN
CONSENT. NO LEGAL ACTION WILL BE INSTITUTED
AGAINST THE OFFENDER.