


PLAN

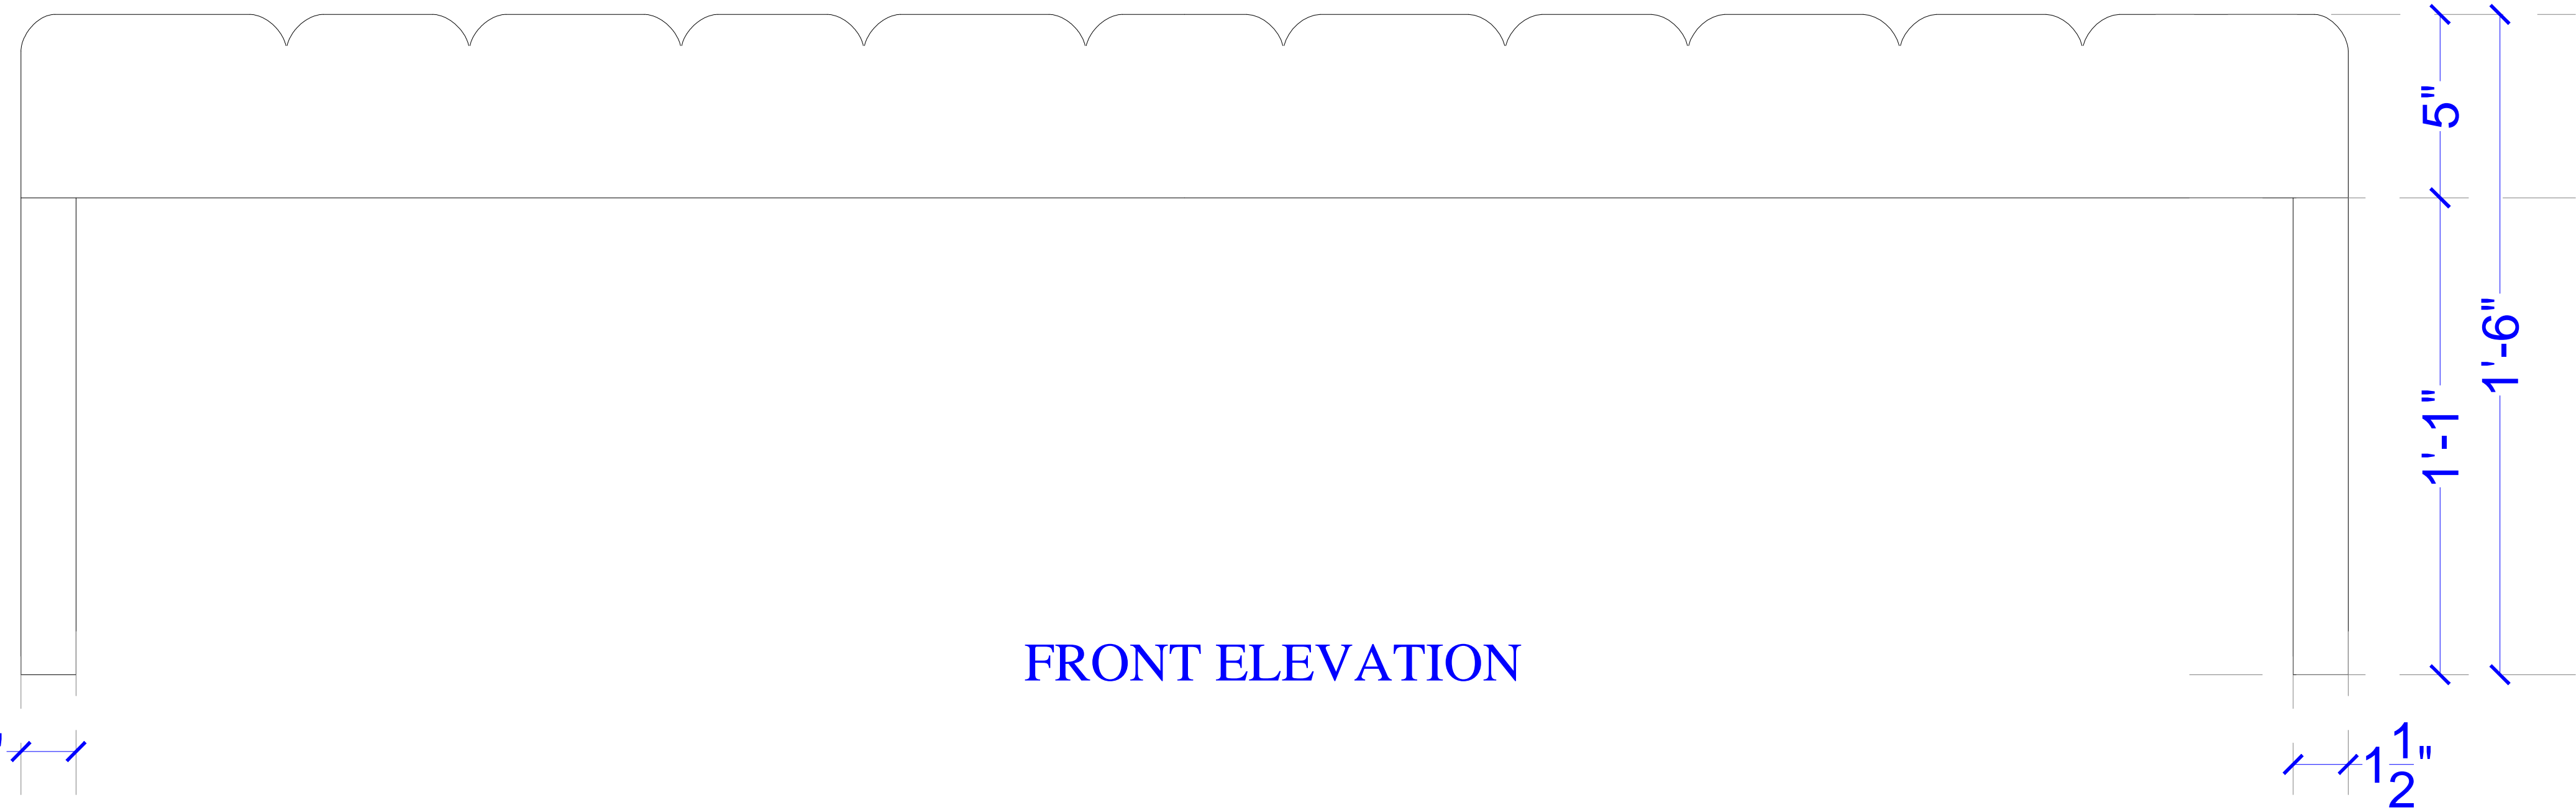

FRONT ELEVATION

ARCHITECT:
NEERAV GUPTA
CA/2009/44766
L-1, KRISHNA MARG, C- SCHEME,
JAIPUR (302001), RAJASTHAN, PH.0141-2360825
E-Mail-architect_neeravgupta@yahoo.com

PROJECT:
CLARKS RESORT JAWAI

DRAWING TITLE:
BED FRONT

DRAWN BY:	SCALE:	DATE:
DEEPIKA	N.T.S	11-05-2019
CHECKED BY:	DRAWING NO.:	
NEERAV GUPTA		

NOTES:
THE COPYRIGHT AND PROPERTY OF THIS DESIGN AND DRAWING BELONGS TO RAVI KUMAR GUPTA. IT MUST NOT BE COPIED OR REPRODUCED IN ANY MANNER WITHOUT THEIR WRITTEN CONSENT. A LEGAL ACTION AS PER LAW MAY BE INITIATED AGAINST THE OFFENDER