


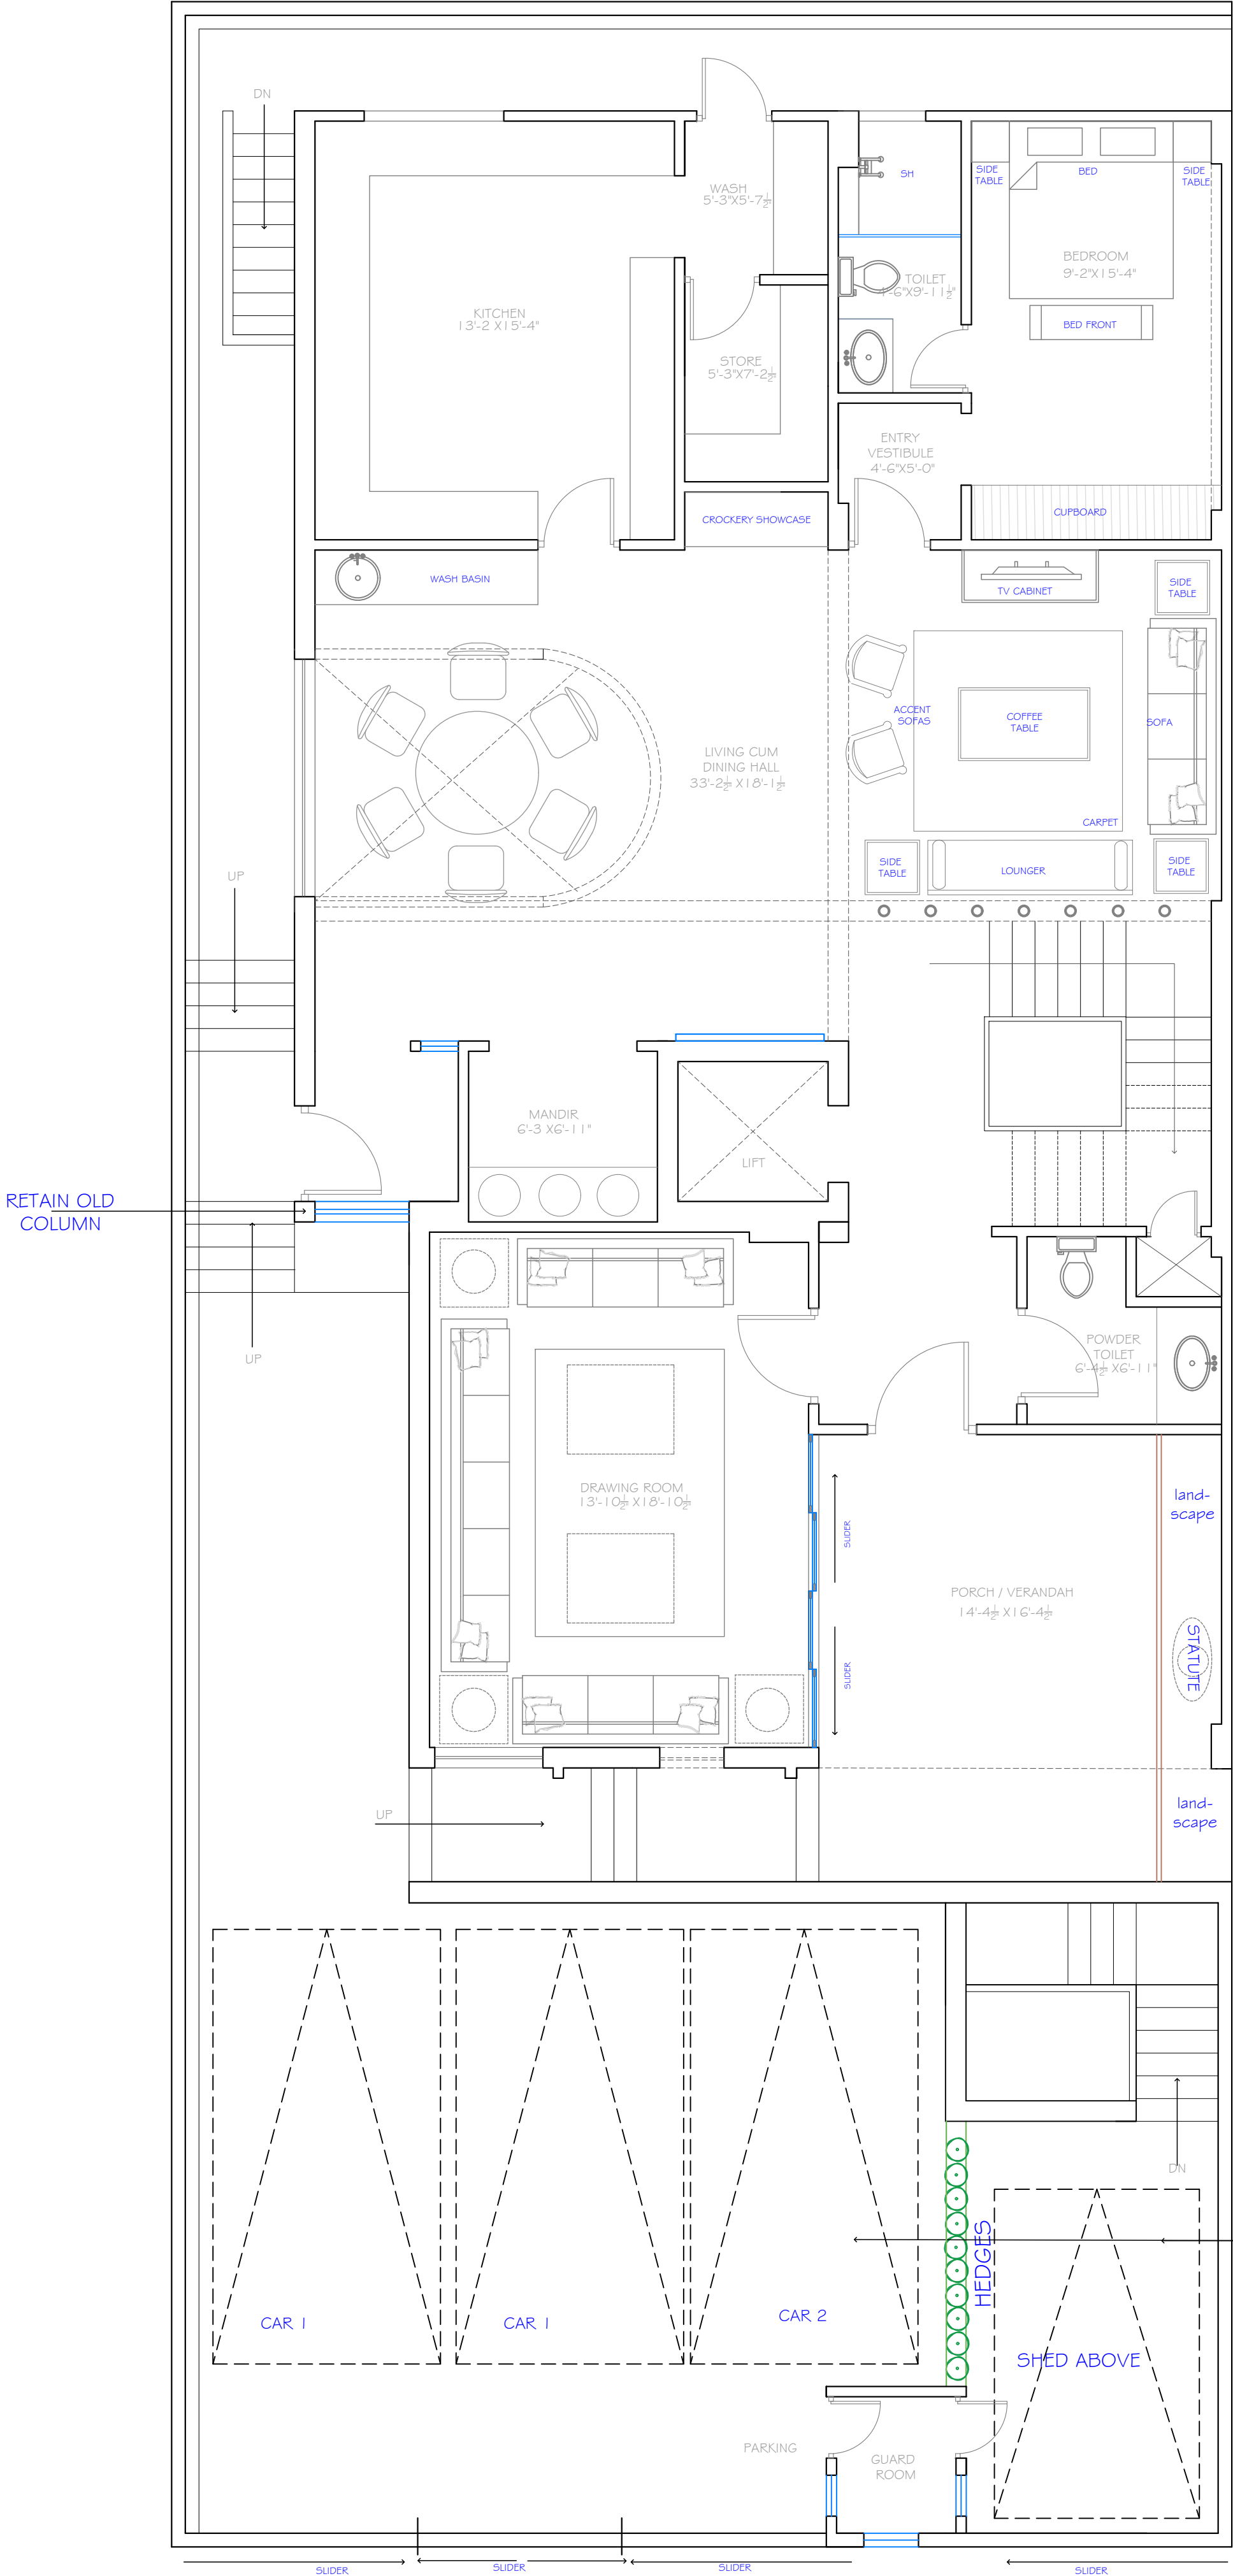

GROUND FLOOR PLAN

ARCHITECT:
NEERAV GUPTA
CA/2009/44766
L-1, KRISHNA MARG, C- SCHEME,
JAIPUR (302001), RAJASTHAN.PH.0141-2360825
E-Mail-architect_neeravgupta@yahoo.com

PROJECT:
FATHEPURIA RESIDENCE

DRAWING TITLE:
GROUND FLOOR

DRAWN BY:	SCALE:	DATE:
DEEPIKA	N.T.S	19-08-2020

CHECKED BY:	DRAWING NO.:
NEERAV GUPTA	

NOTES:
THE COPYRIGHT AND PROPERTY OF THIS DESIGN AND DRAWING
BELONGS TO **RAVI KUMAR GUPTA**. IT MUST NOT BE COPIED OR
REPRODUCED IN ANY MANNER WITHOUT THEIR WRITTEN
CONSENT. A LEGAL ACTION AS PER LAW MAY BE INITIATED
AGAINST THE OFFENDER.