


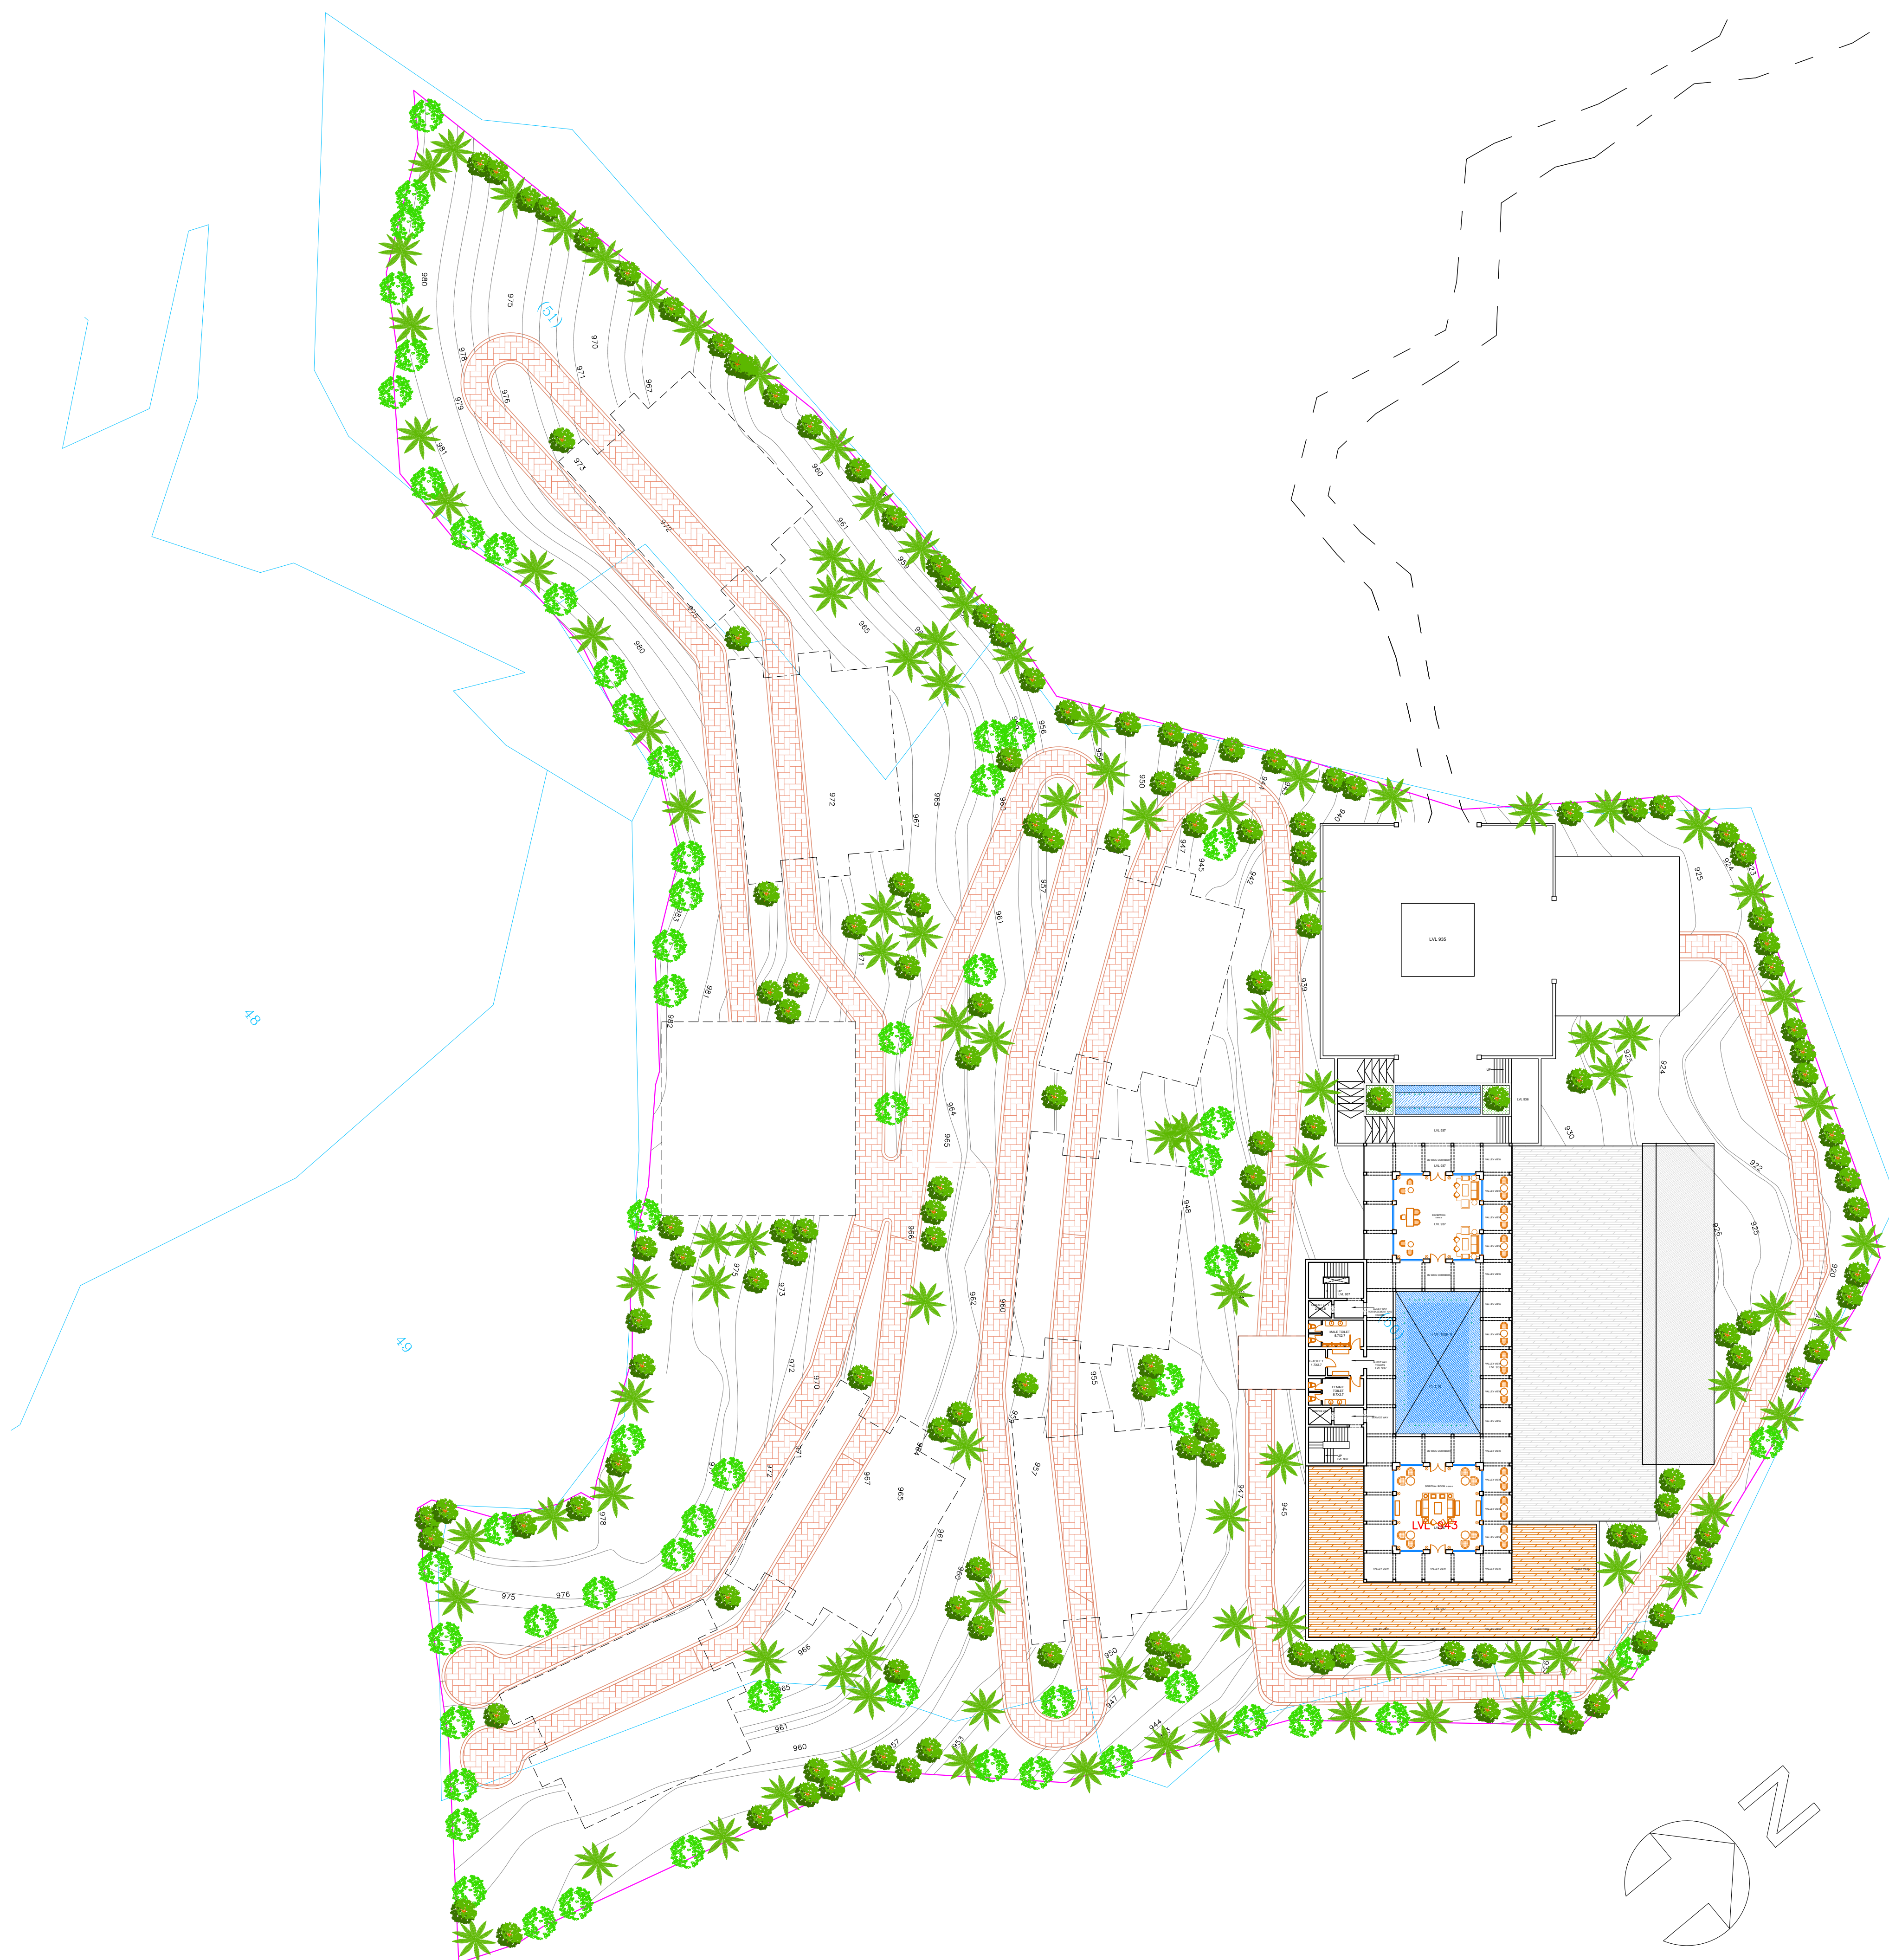

**ARCHITECT:**  
**RAVI KUMAR GUPTA**  
CA/63/7739  
L-1, KRISHNA MARG, C- SCHEME,  
JAIPUR (302001), RAJASTHAN, PH.0141-2360825  
E-Mail: rkgupta\_1@yahoo.co.uk

**PROJECT:**  
**CLARKS  
NEPAL**

**DRAWING TITLE:**  
**SITE PLAN  
932 LVL**

|                                       |                        |                            |
|---------------------------------------|------------------------|----------------------------|
| <b>DRAWN BY:</b><br>RISHABH           | <b>SCALE:</b><br>N.T.S | <b>DATE:</b><br>22-06-2019 |
| <b>CHECKED BY:</b><br>NEERAV<br>GUPTA | <b>DRAWING NO.:</b>    |                            |

**NOTES:**  
THE COPYRIGHT AND PROPERTY OF THIS DESIGN AND DRAWING  
BELONGS TO **RAVI KUMAR GUPTA**. IT MUST NOT BE COPIED OR  
REPRODUCED IN ANY MANNER WITHOUT THEIR WRITTEN  
CONSENT. A LEGAL ACTION AS PER LAW MAY BE INITIATED  
AGAINST THE OFFENDER.