




SITE PLAN

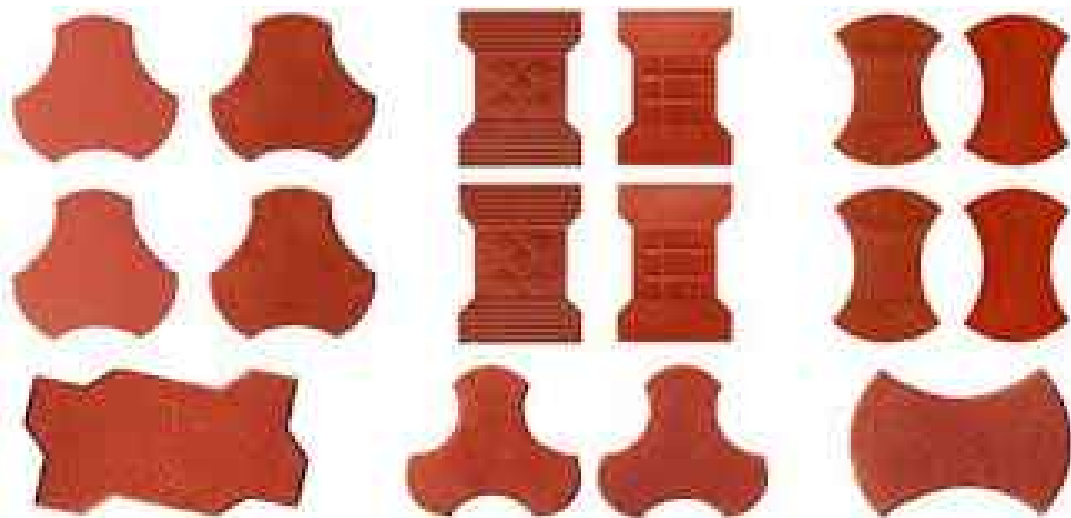

OP1



OP2



OP3

CEMENT PAVERS

ARCHITECT:
NEERAV GUPTA
L-1, KRISHNA MARG, C-SCHEME,
JAIPUR (302001), RAJASTHAN.
PH.9141-2360225
E-Mail:architect_neeravgupta@yahoo.com

PROJECT:
ATLIER SHILPPAM

DRAWING TITLE:
SITE PLAN

DRAWN BY: RAHUL	SCALE: N.T.S.	DATE: 1-04-2019
CHECKED BY: NEERAV GUPTA	NORTH :- 	A/01

NOTES:
THE COPYRIGHT AND PROPERTY OF THIS DESIGN AND DRAWING
BELONGS TO NEERAV GUPTA. IT MUST NOT BE COPIED OR
REPRODUCED IN ANY MANNER WITHOUT THEIR WRITTEN
CONSENT. A LEGAL ACTION AS PER LAW MAY BE INITIATED
AGAINST THE OFFENDER.