
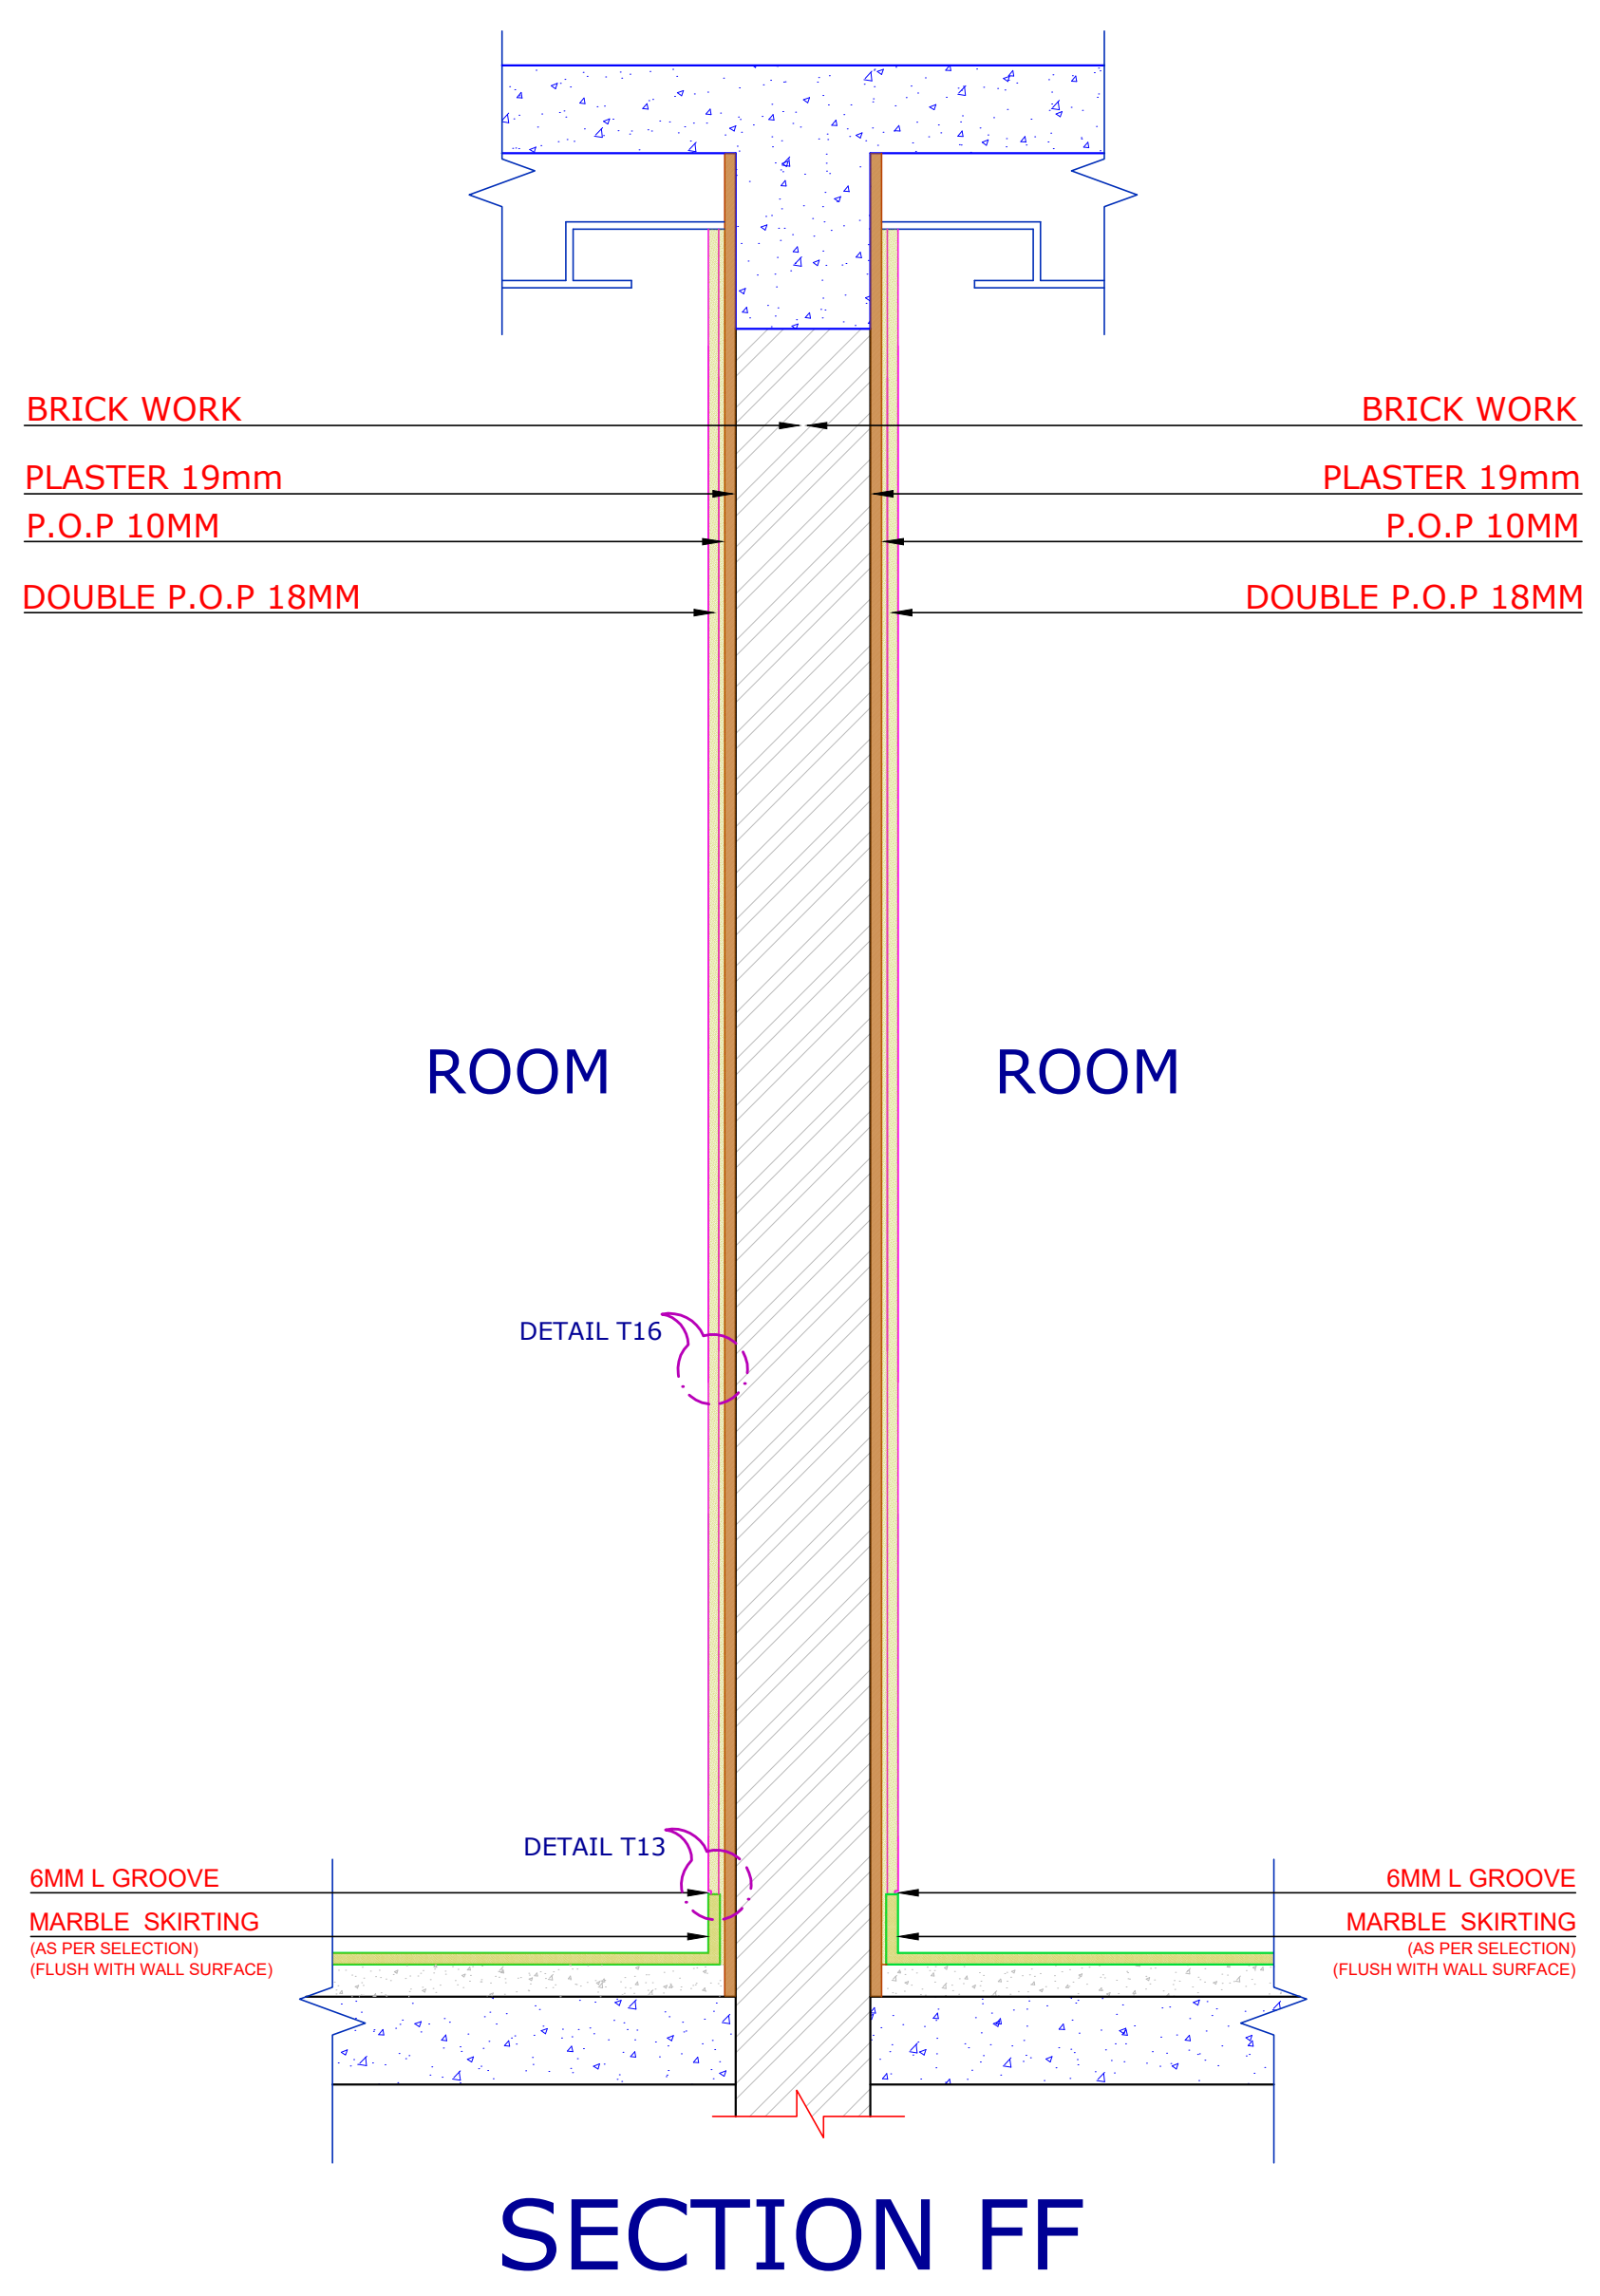


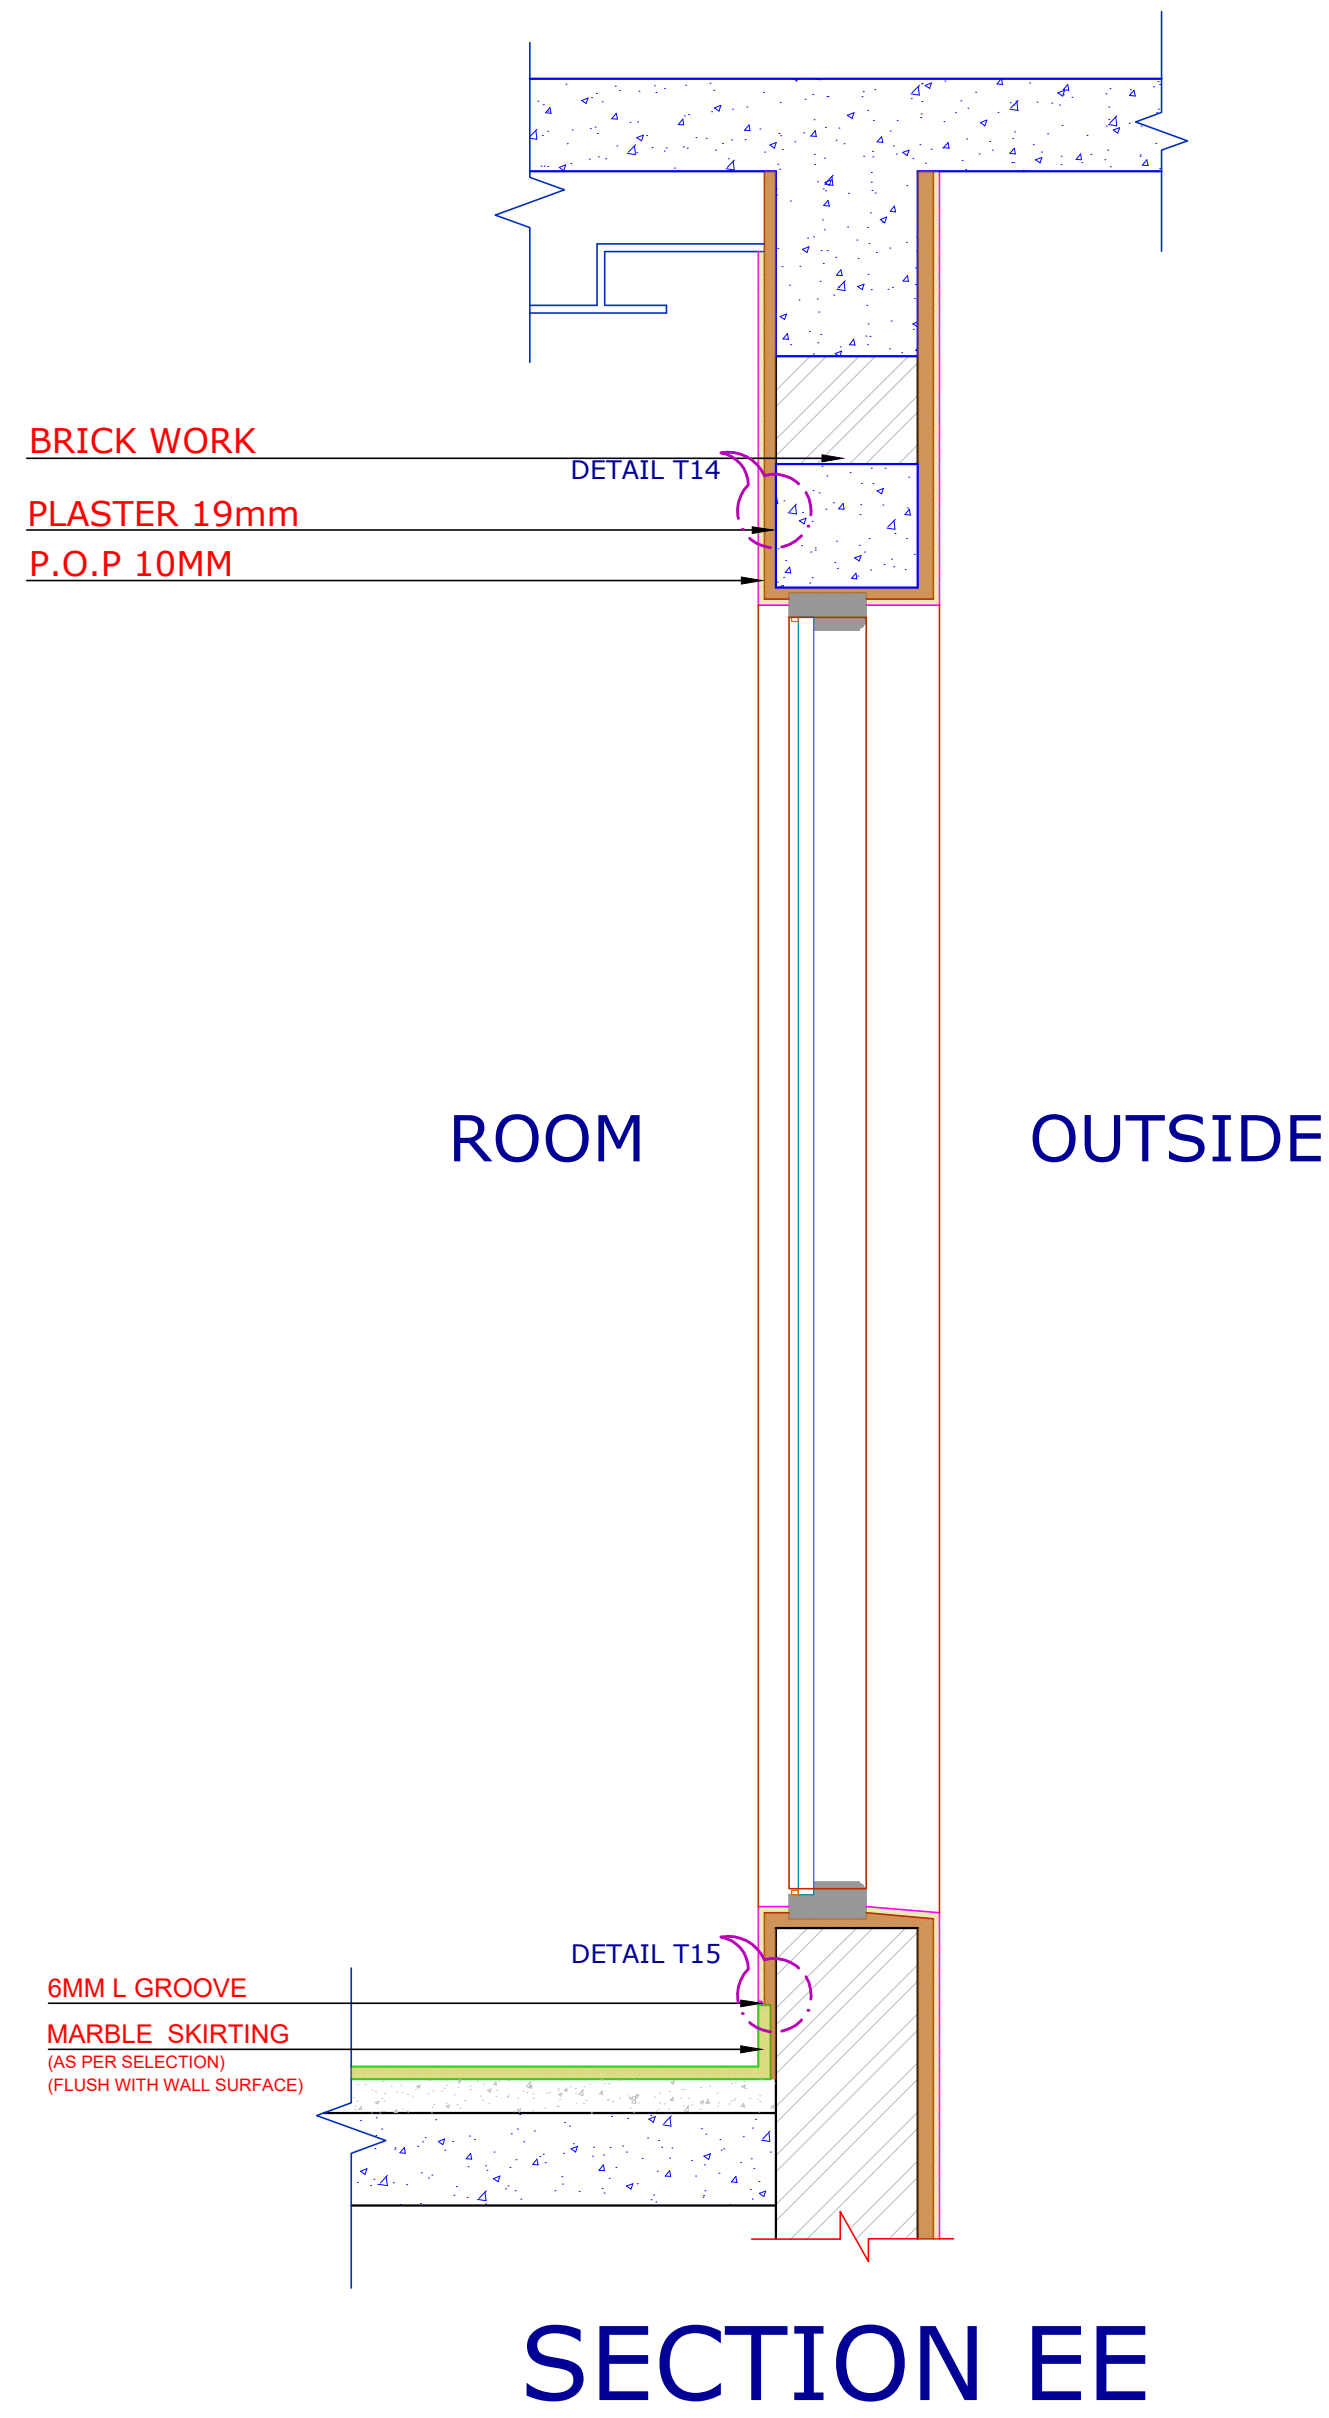

ARCHITECT:			
RAVI KUMAR GUPTA			
CA/83/7739			
L-1, KRISHNA MARG, C-SCHEME,			
JAIPUR (302001), RAJASTHAN, PH.0141-2360825			
© 2020 architect, ravigupta@gmail.com			
PROJECT:			
AMARA SELECTION BY			
IHCL			
LOCATION:			
JAIPUR			
DRAWING TITLE :			
KING ROOM TYPE 1			
WALL SECTION EE & FF			
DRAWN BY:	SCALE:	DATE:	NORTH:
RISHABH	N.T.S	02-01-20	
CHECKED BY:	G/R/M/WA/3		
NEERAV GUPTA			
NOTE:			
THIS DOCUMENT AND PROPERTY OF THE DESIGN AND DRAWING BELONGS TO THE ARCHITECT AND SHALL BE KEPT IN THE OFFICE OF THE ARCHITECT WITHOUT ANY WRITTEN CONSENT OF THE ARCHITECT. ANY VIOLATION OF THIS WILL BE DEEMED AS AN ACT OF THEFT AND WILL BE PROSECUTED TO THE FULL EXTENT OF THE LAW.			