


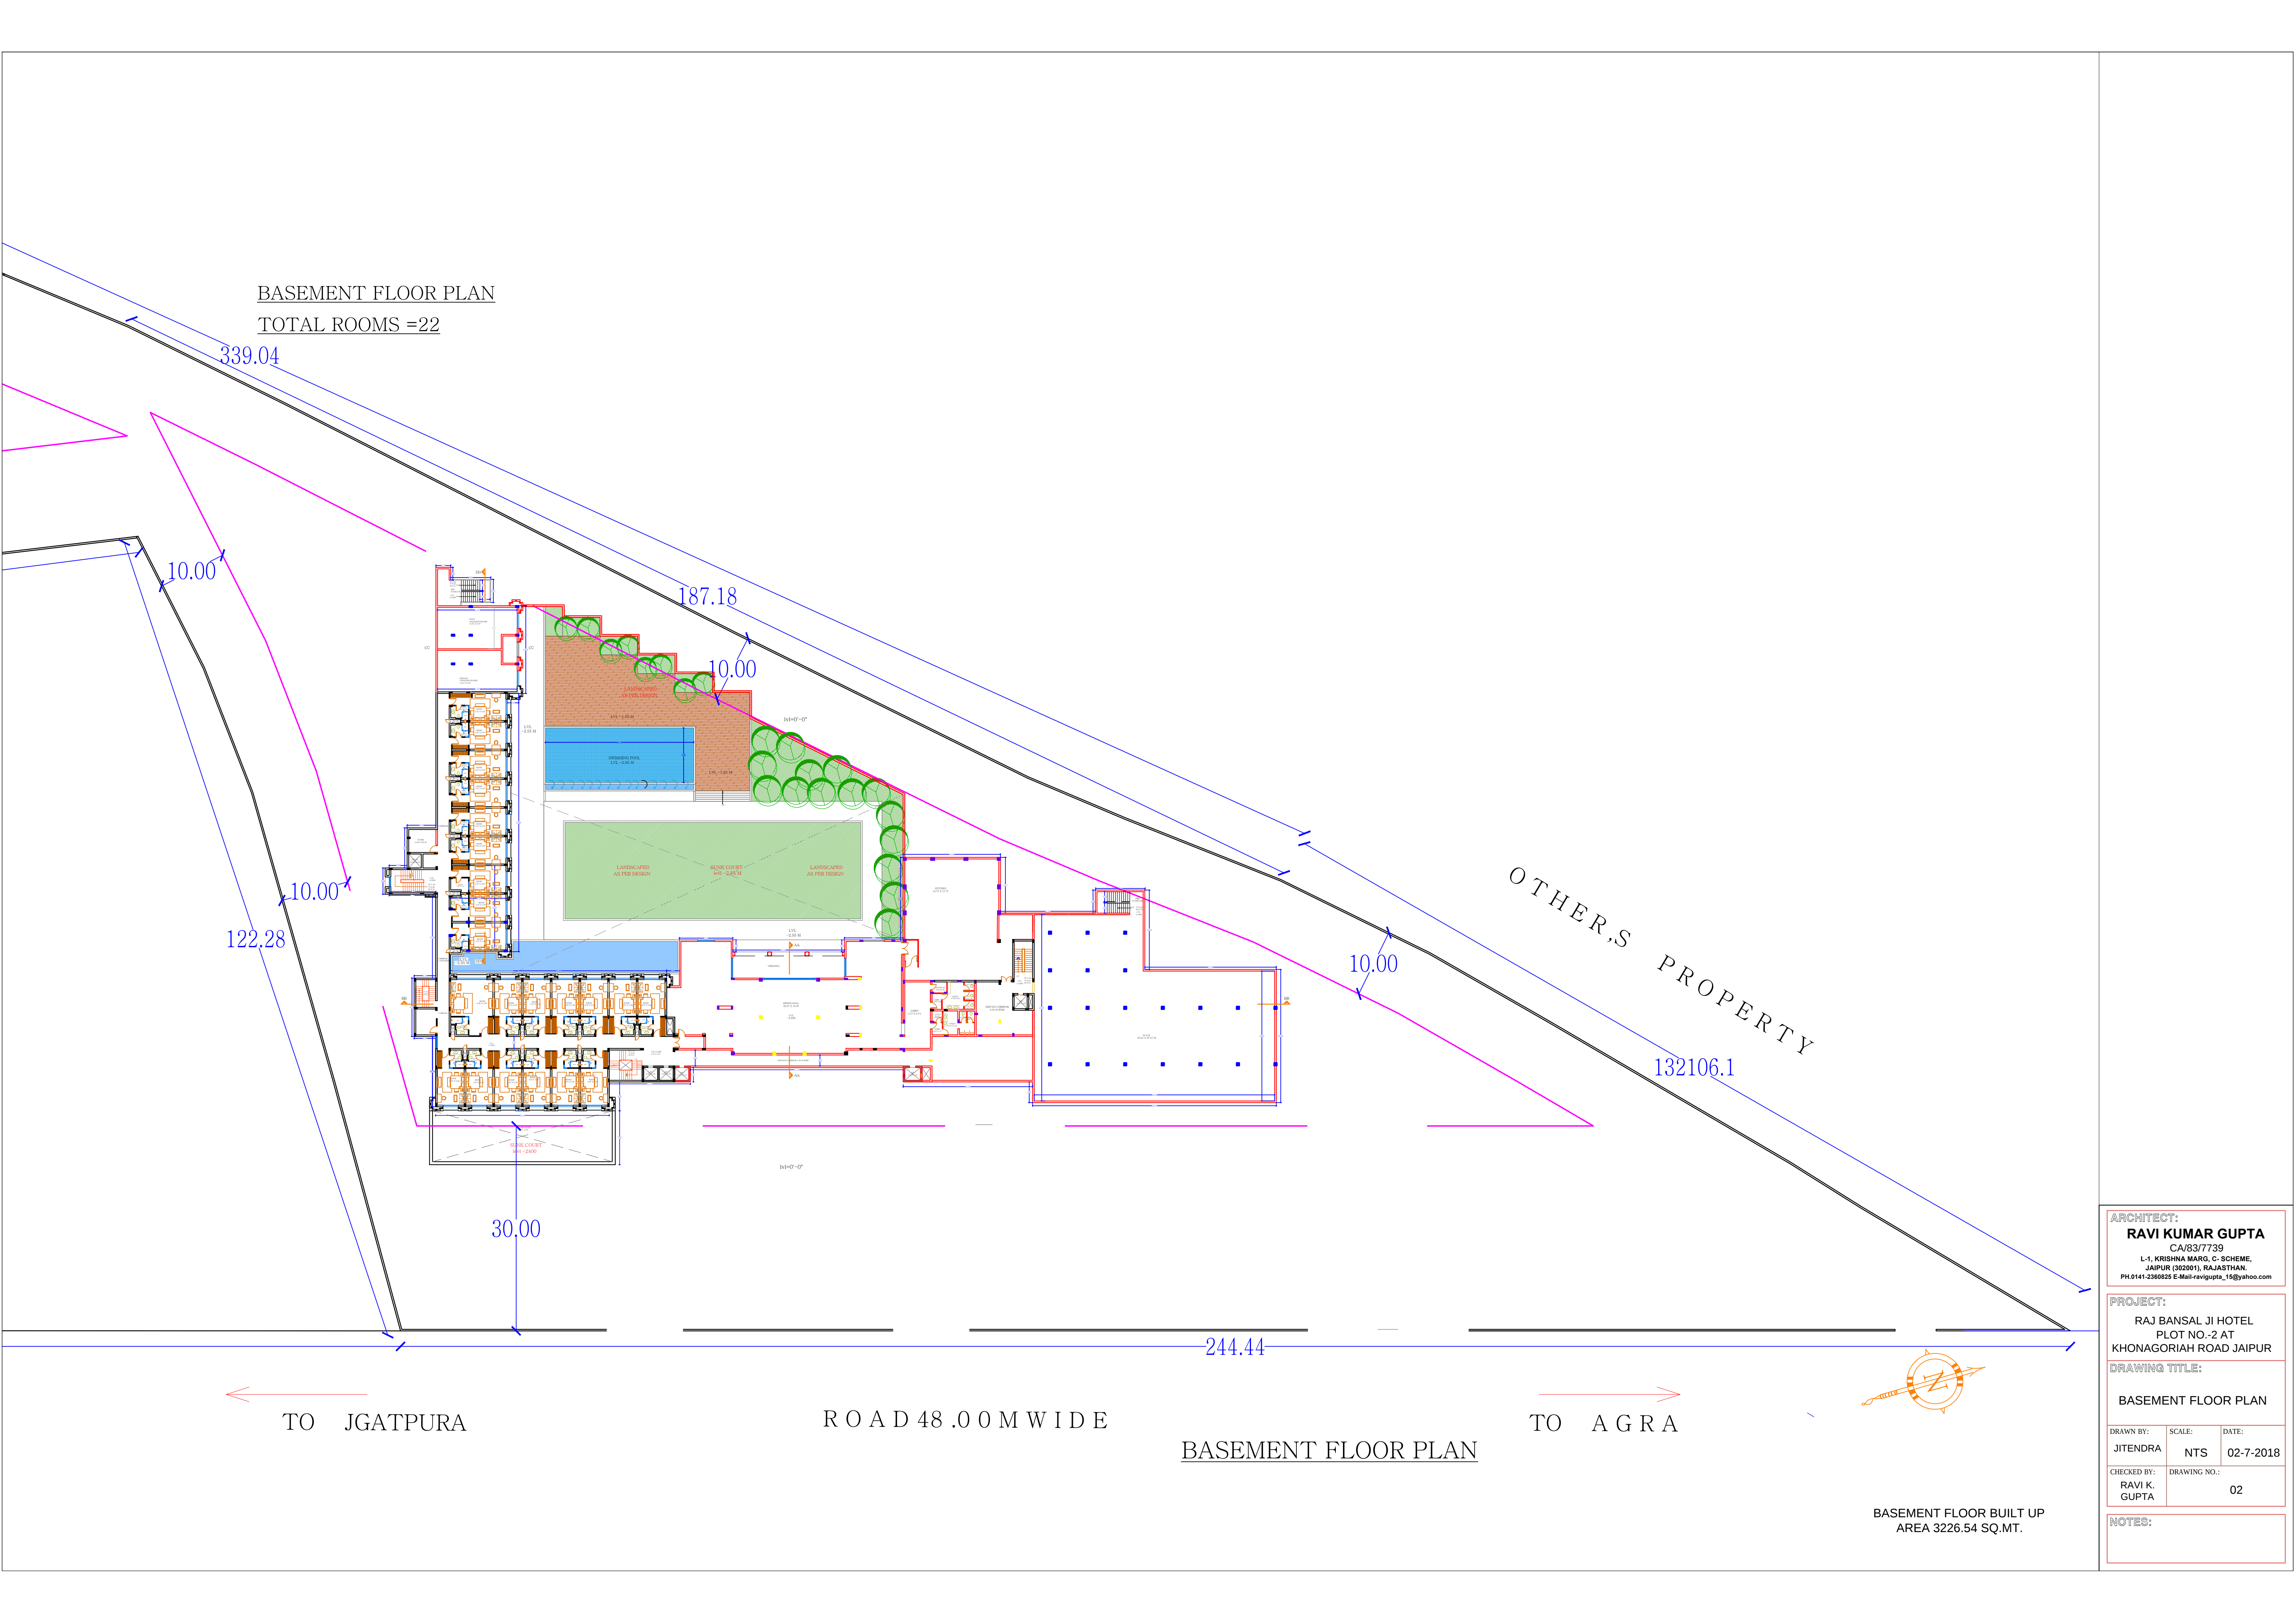

BASEMENT FLOOR PLAN

TOTAL ROOMS =22

339.04

10.00

187.18

10.00

10.00

122.28

10.00

132106.1

30.00


244.44

TO JGATPURA

ROAD 48.00 M WIDE

BASEMENT FLOOR PLAN

TO AGRA

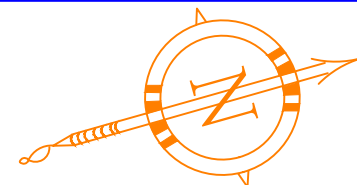

BASEMENT FLOOR BUILT UP
AREA 3226.54 SQ.MT.

ARCHITECT:
RAVI KUMAR GUPTA
CA/83/7739
L-1, KRISHNA MARG, C-SCHEME,
JAIPUR (302001), RAJASTHAN,
PH.0141-2369525 E-Mail:ravigupta_15@yahoo.com

PROJECT:
RAJ BANSAL JI HOTEL
PLOT NO.-2 AT
KHONAGORIAH ROAD JAIPUR

DRAWING TITLE:
BASEMENT FLOOR PLAN

DRAWN BY:	SCALE:	DATE:
JITENDRA	NTS	02-7-2018
CHECKED BY:	DRAWING NO.:	
RAVI K. GUPTA	02	

NOTES: