


TERRACE FLOOR

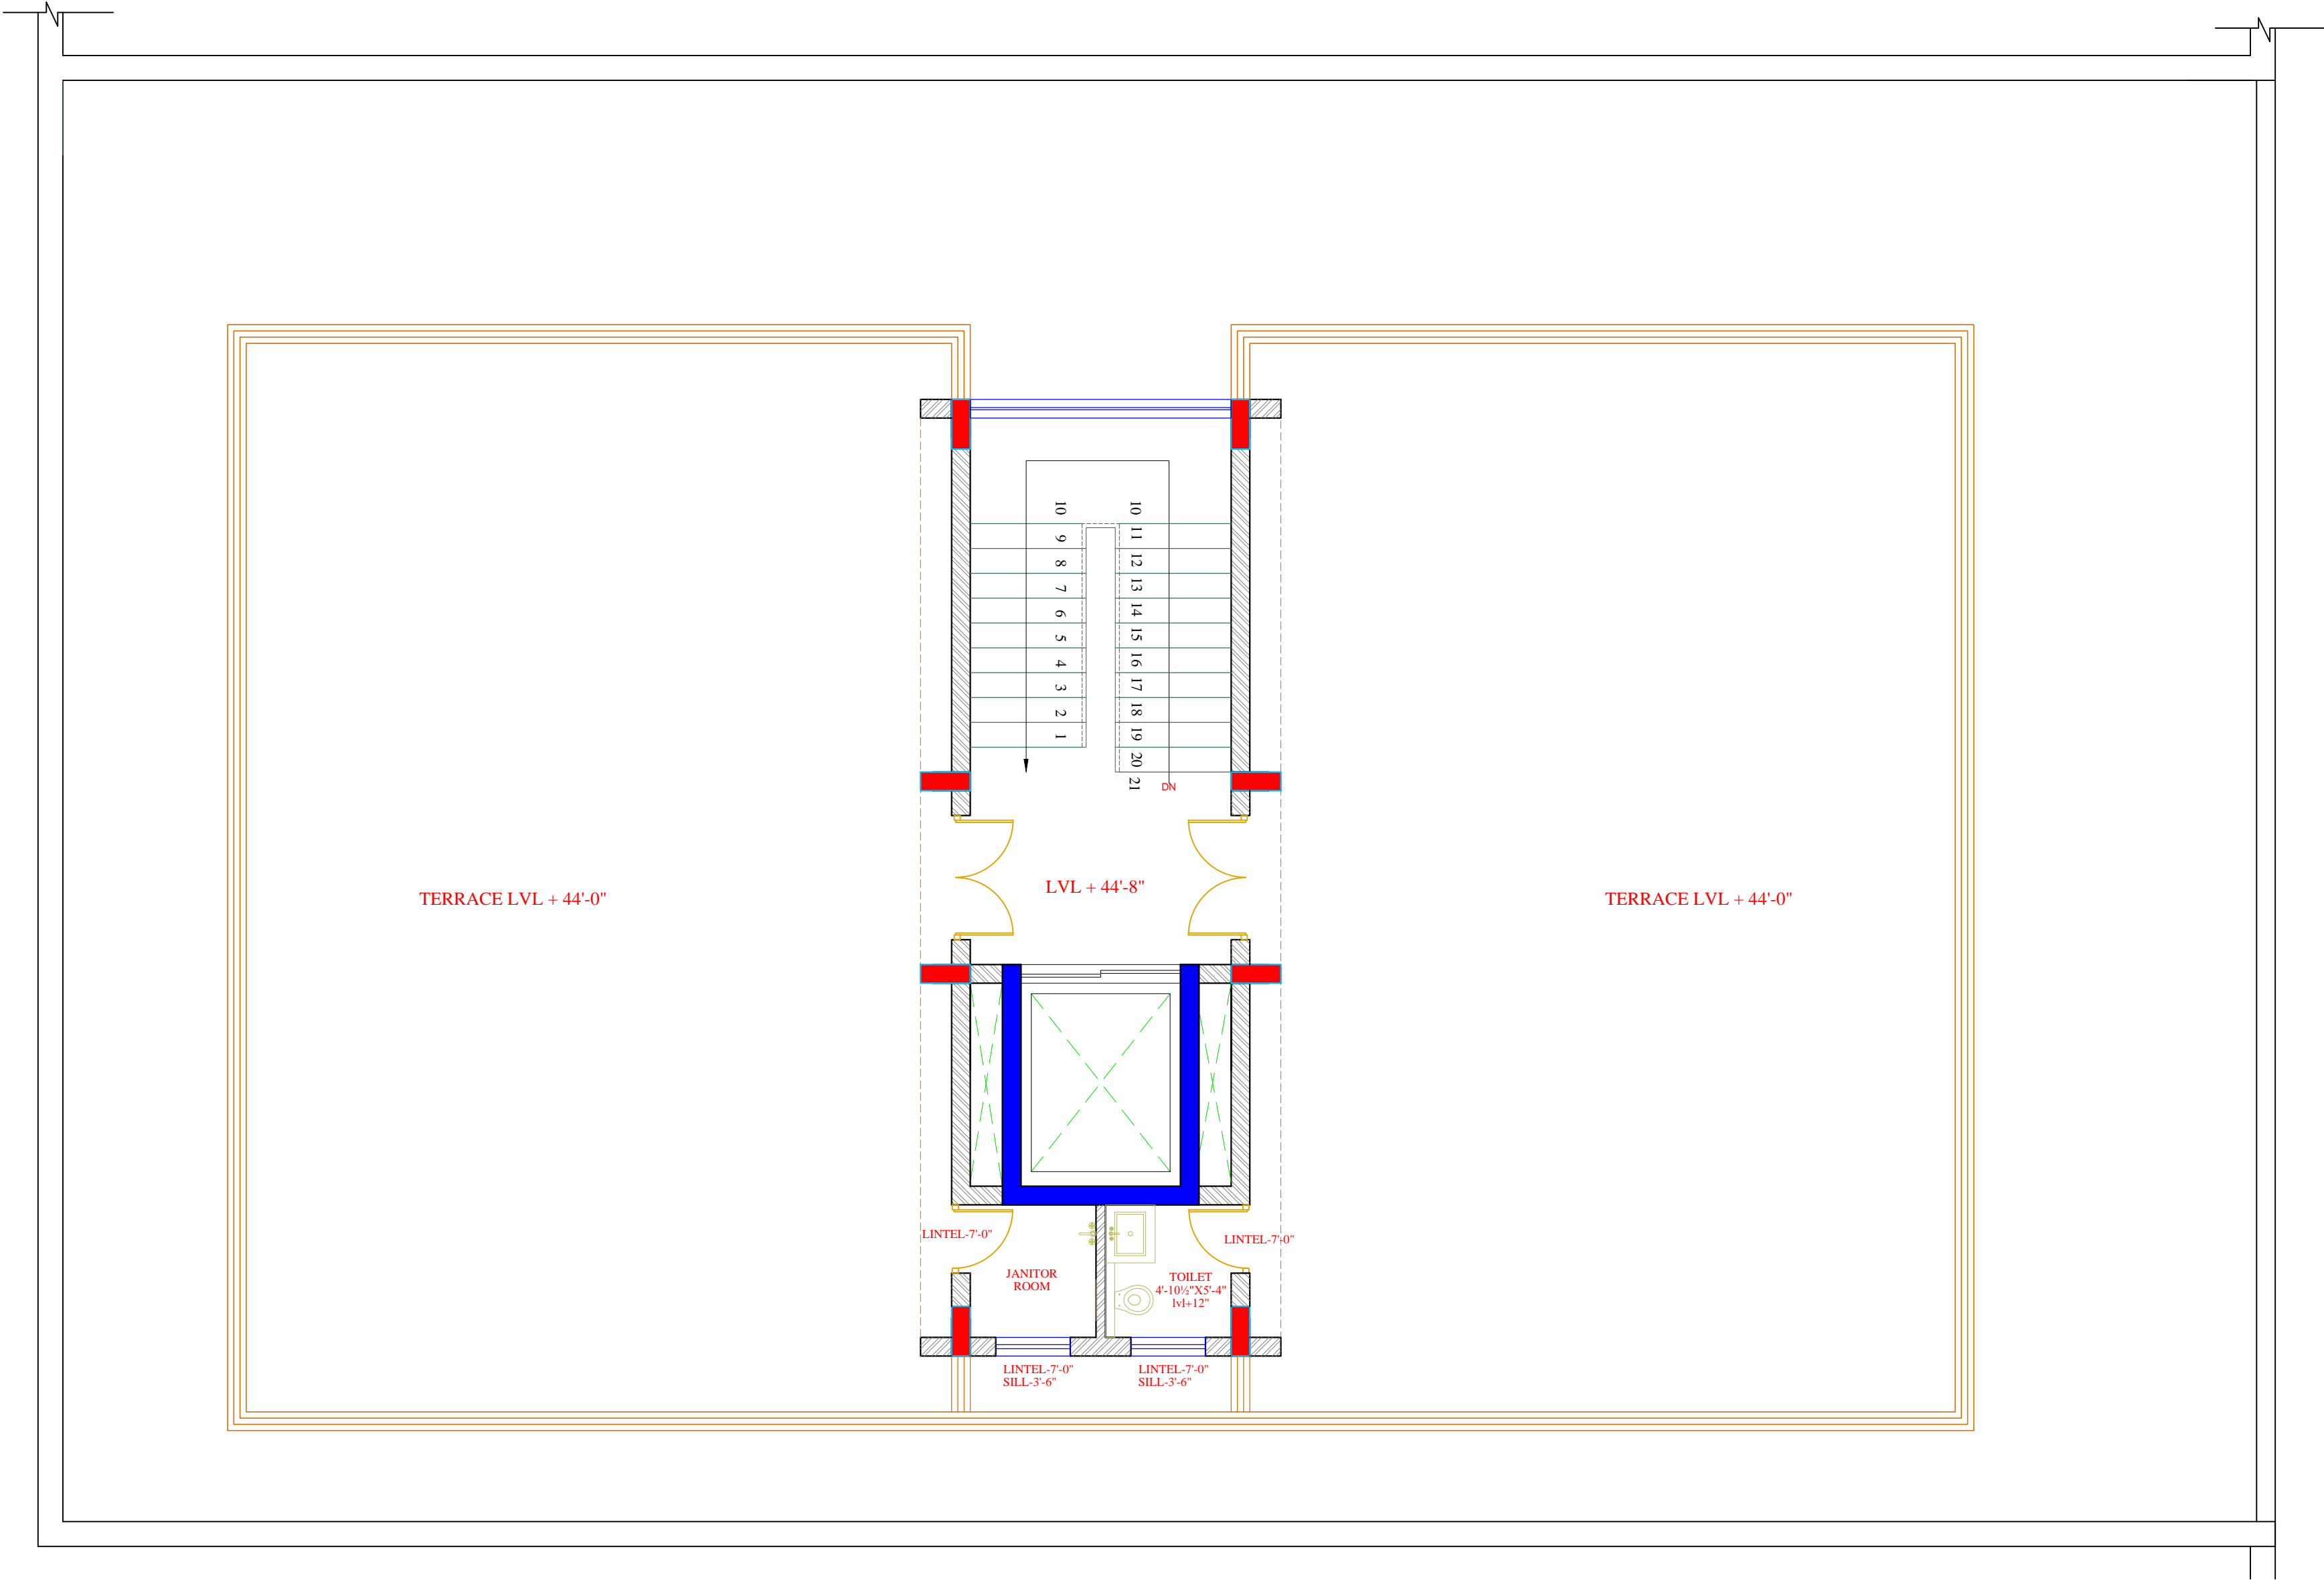

ARCHITECT:
NEERAV GUPTA
CA/2009/44766
L-1, KRISHNA MARG, C- SCHEME,
JAIPUR (302001), RAJASTHAN, PH.0141-2360825
E-Mail-architect_neeravgupta@yahoo.com

PROJECT:
HOTEL CLARKS

DRAWING TITLE:
**ARCHITECTURAL
TERRACE FLOOR PLAN**

| DRAWN BY: | SCALE: | DATE: |
|-----------|--------|----------|
| RAHUL | N.T.S | 15-06-19 |

| CHECKED BY: | DRAWING NO.: |
|--------------|--------------|
| NEERAV GUPTA | 30/C/AR/05 |

NOTES:
THE COPYRIGHT AND PROPERTY OF THIS DESIGN AND DRAWING
BELONGS TO RAVI KUMAR GUPTA. IT MUST NOT BE COPIED OR
REPRODUCED IN ANY MANNER WITHOUT THEIR WRITTEN
CONSENT. A LEGAL ACTION AS PER LAW MAY BE INITIATED
AGAINST THE OFFENDER.