


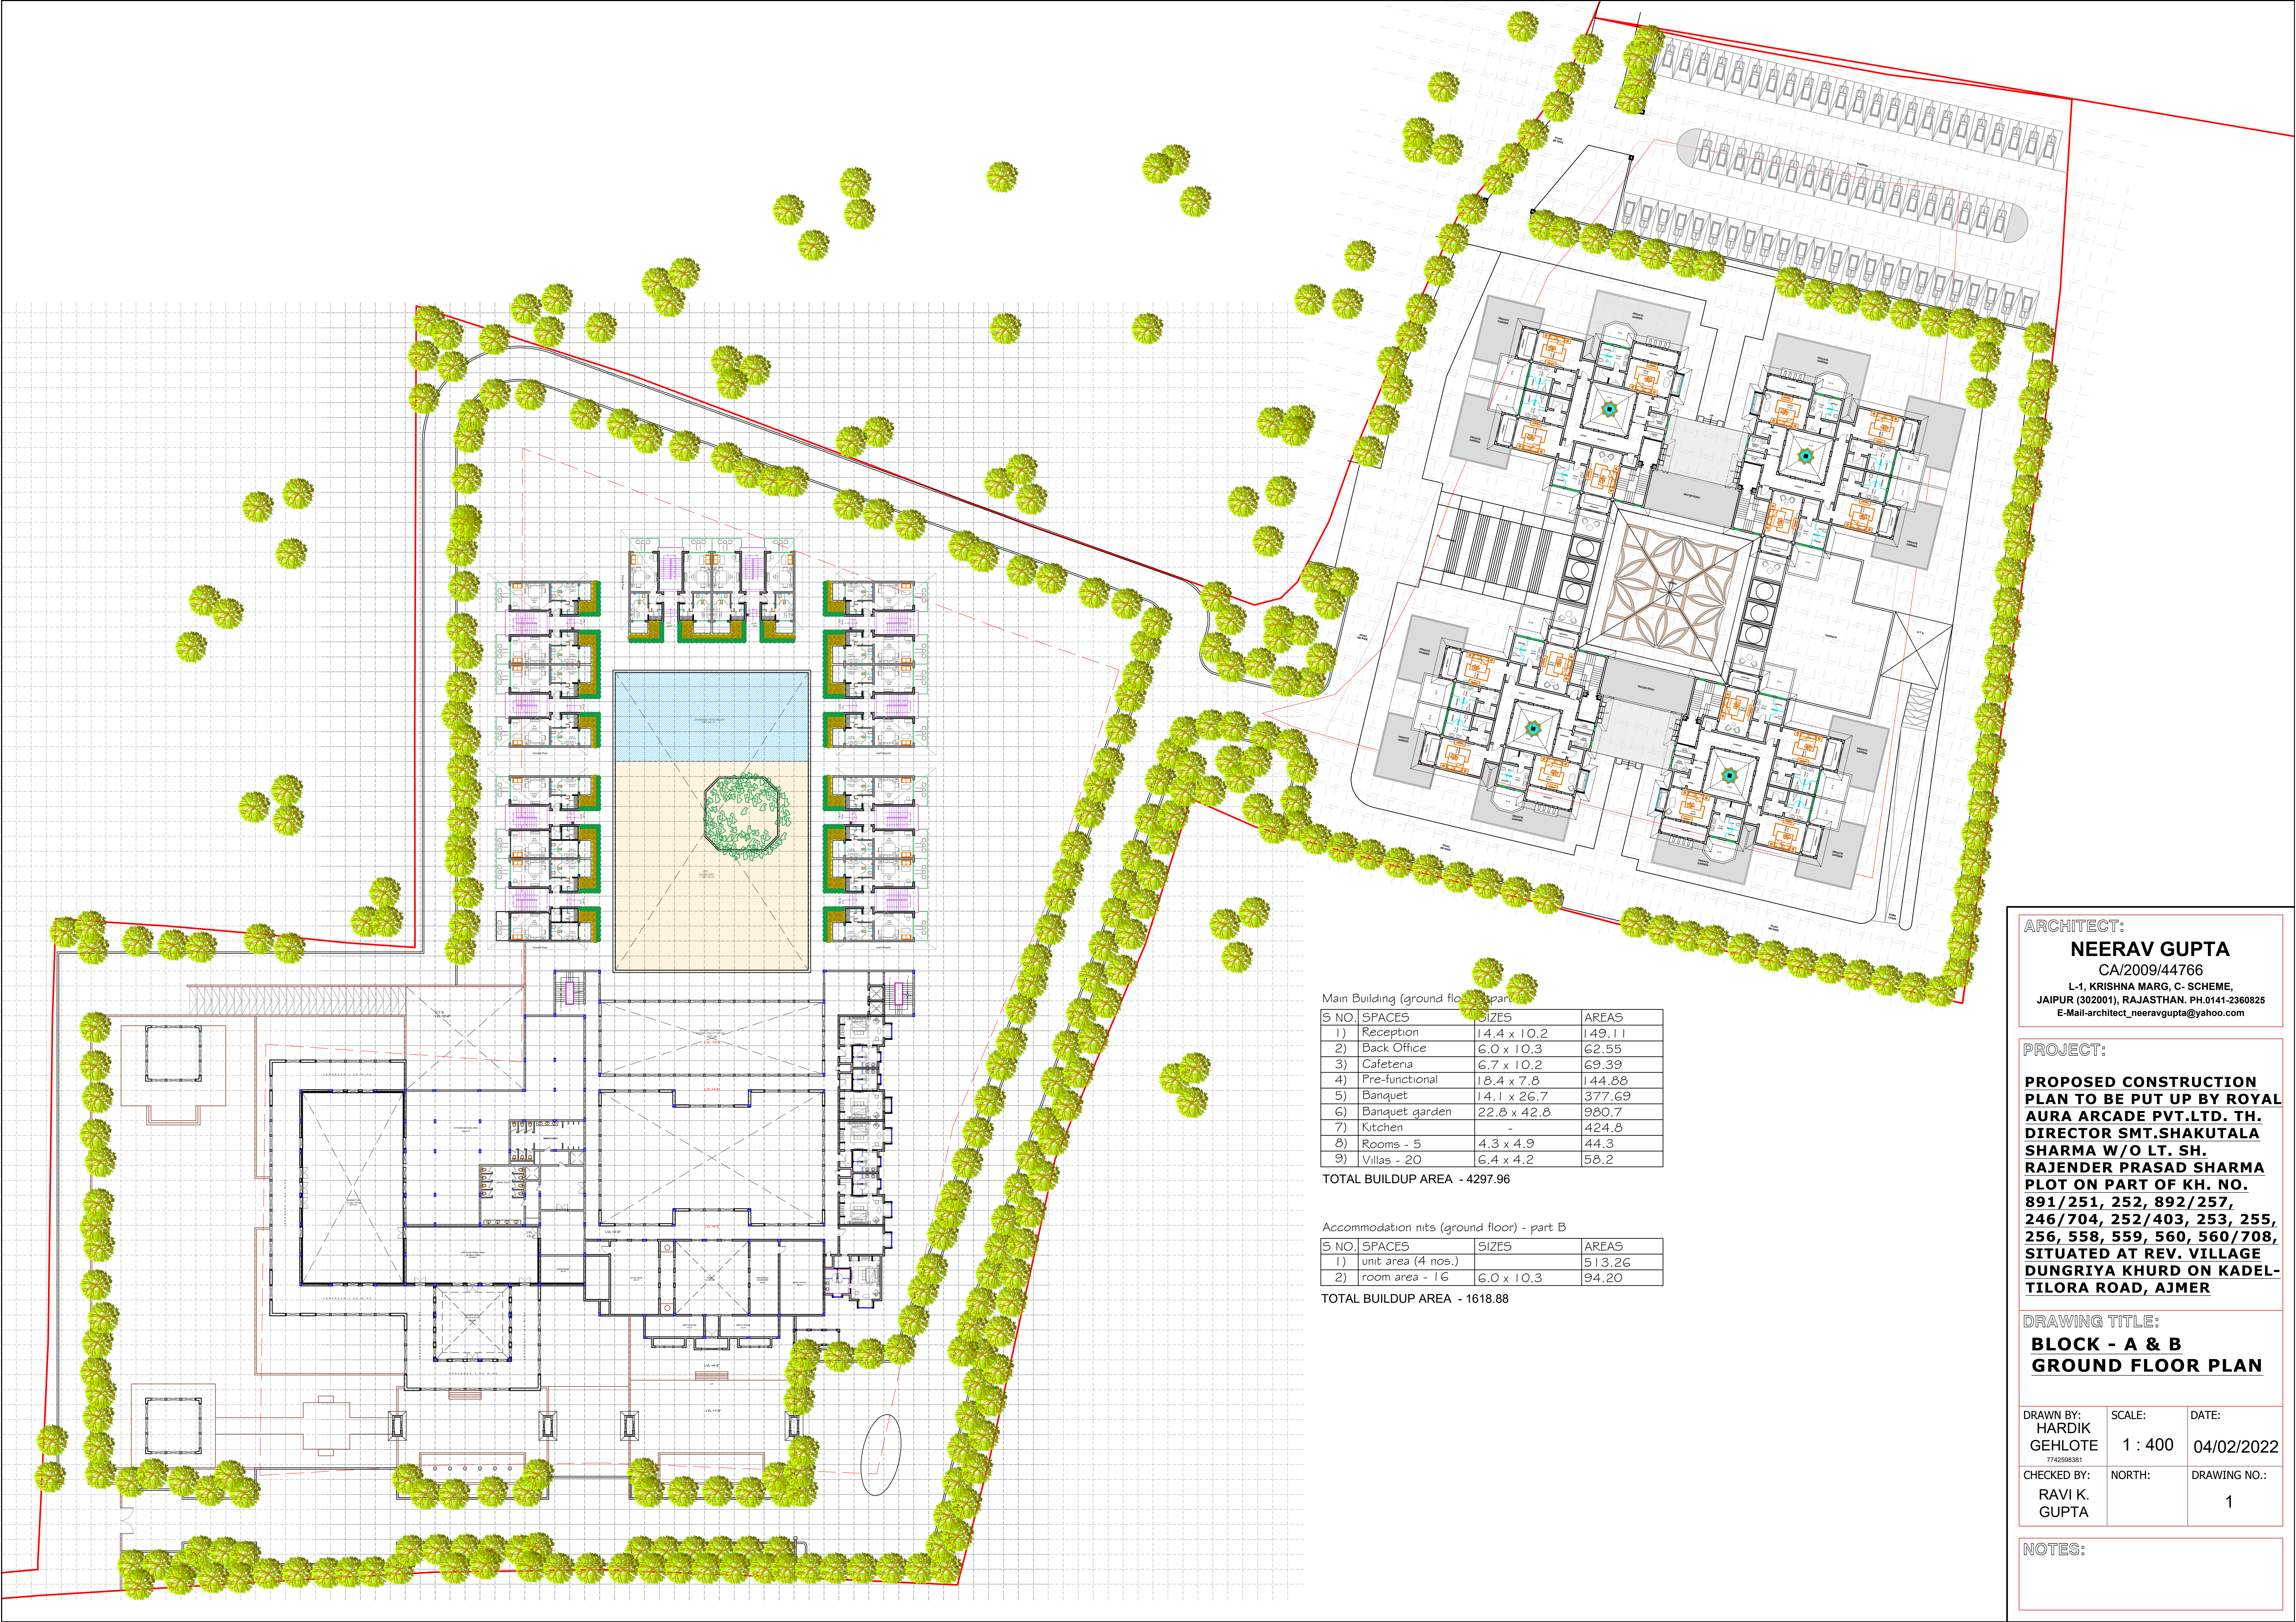

Main Building (ground floor) - part A

S NO.	SPACES	SIZES	AREAS
1)	Reception	14.4 x 10.2	149.11
2)	Back Office	6.0 x 10.3	62.55
3)	Cafeteria	6.7 x 10.2	69.39
4)	Pre-functional	18.4 x 7.8	144.88
5)	Banquet	14.1 x 26.7	377.69
6)	Banquet garden	22.8 x 42.8	980.7
7)	Kitchen	-	424.8
8)	Rooms - 5	4.3 x 4.9	44.3
9)	Villas - 20	6.4 x 4.2	58.2

TOTAL BUILDUP AREA - 4297.96

Accommodation nits (ground floor) - part B

S NO.	SPACES	SIZES	AREAS
1)	unit area (4 nos.)		513.26
2)	room area - 16	6.0 x 10.3	94.20

TOTAL BUILDUP AREA - 1618.88

ARCHITECT:

NEERAV GUPTA

CA/2009/44766

L-1, KRISHNA MARG, C- SCHEME,
JAIPUR (302001), RAJASTHAN. PH.0141-2360825
E-Mail-architect_neeravgupta@yahoo.com

PROJECT:

**PROPOSED CONSTRUCTION
PLAN TO BE PUT UP BY ROYAL
AURA ARCADE PVT.LTD. TH.
DIRECTOR SMT.SHAKUTALA
SHARMA W/O LT. SH.
RAJENDER PRASAD SHARMA
PLOT ON PART OF KH. NO.
891/251, 252, 892/257,
246/704, 252/403, 253, 255,
256, 558, 559, 560, 560/708,
SITUATED AT REV. VILLAGE
DUNGRIYA KHURD ON KADEL-
TILORA ROAD, AJMER**

DRAWING TITLE:

**BLOCK - A & B
GROUND FLOOR PLAN**

DRAWN BY: HARDIK GEHLOTE 7742598381	SCALE: 1 : 400	DATE: 04/02/2022
CHECKED BY: RAVI K. GUPTA	NORTH:	DRAWING NO.: 1

NOTES: