

ADVANCE COPY

DRAWING NO.:


RIL/VAN/P.E.C.R/AR/04

DRAWING TITLE.:

# RECEPTION BLOCK ELEVATIONS

PLEASE DO NOT SCALE ANY DRAWING, UNLESS WRITTEN DIMENSIONS ARE TO BE FOLLOWED. THE COPYRIGHT AND PROPERTY OF THIS DESIGN AND DRAWING BELONGS TO **RAVI KUMAR GUNTA**. IT MUST NOT BE COPIED OR REPRODUCED IN ANY MANNER WITHOUT THEIR WRITTEN CONSENT. A LEGAL ACTION AS PER LAW MAY BE INITIATED AGAINST THE OFFENDER. ALL DIMENSIONS ARE IN METERS. WALLS, DIMENSION AND LEVELS SHALL BE READ IN CONJUNCTION WITH STRUCTURAL AND MBE DRAWINGS. FOR ALL OPENINGS, CUTOUTS, DROPS, SUMPS, PITS, PLEASE REFER CONSULTANTS DRAWINGS TO BE CONFIRMED BY ARCHITECTS/ ENGINEER INCHARGE. ALL DIMENSIONS ARE IN M OR SPECIFIED OTHERWISE

## KEY PLAN

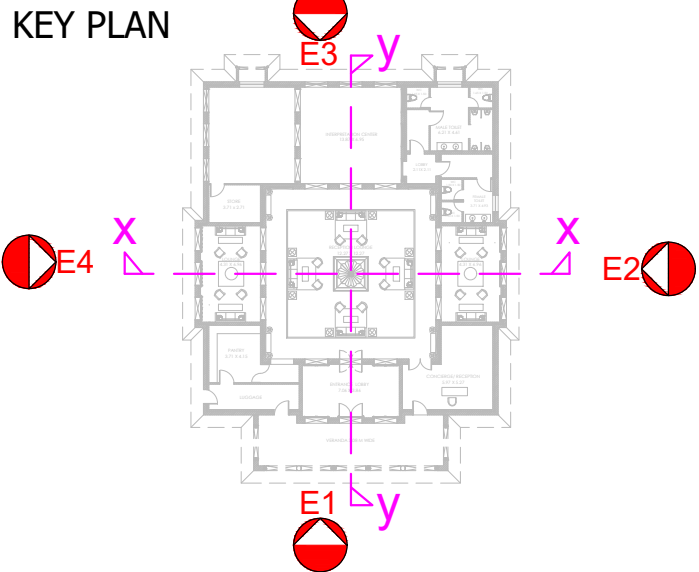

## REVISION

[illegible]

PROJECT:

# RESORT AT JUNAGADH GUJARAT,INDIA

ARCHITECT:


**RAVI KUMAR GUPTA**  
CA/83/7739  
L-1, KRISHNA MARG, C- SCHEME,  
JAIPUR (302001), RAJASTHAN.  
t.0141-2360825 E-Mail-ravigupta\_15@yahoo.com

## STRUCTURE ·


M E R CONSULTANT •

LANDSCAPE

DRAWN BY: <b>RISHABH</b>	SCALE: <b>NTS</b>	DATE: <b>25/02/2021</b>
CHECKED BY: <b>RAVI K. GUPTA</b>	NORTH :	

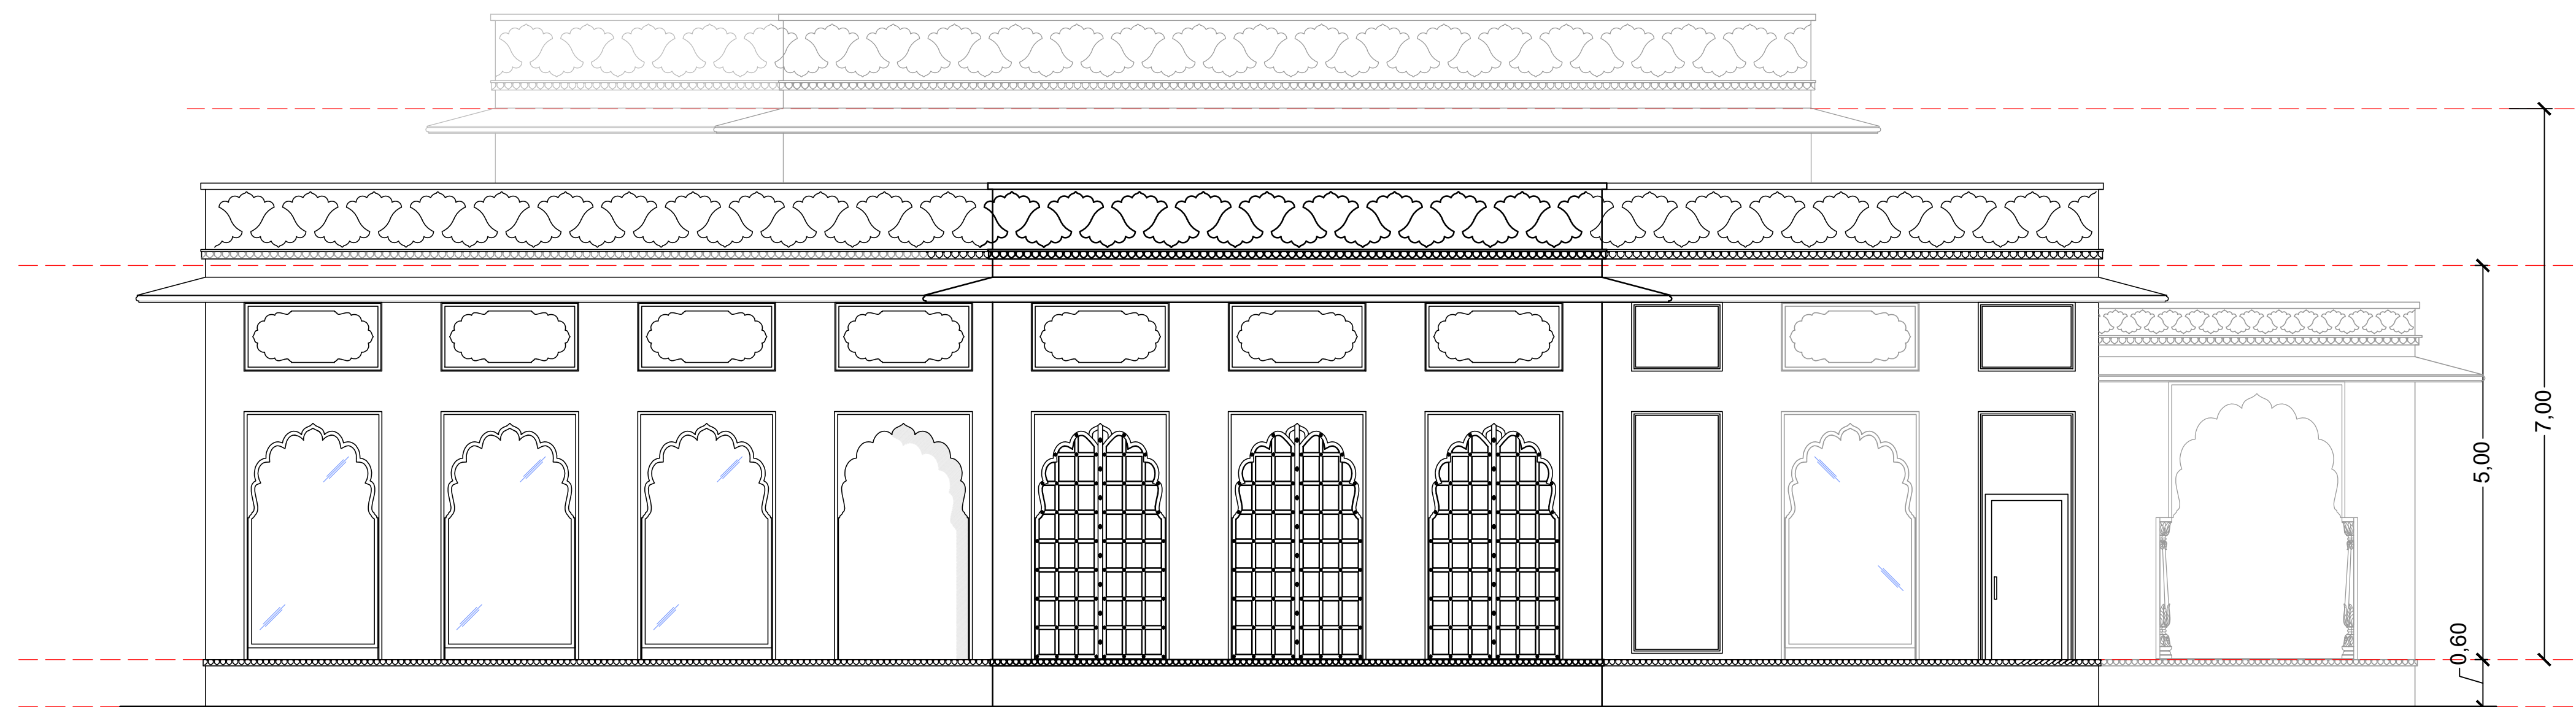

**LEFT SIDE ELEVATION-E.**

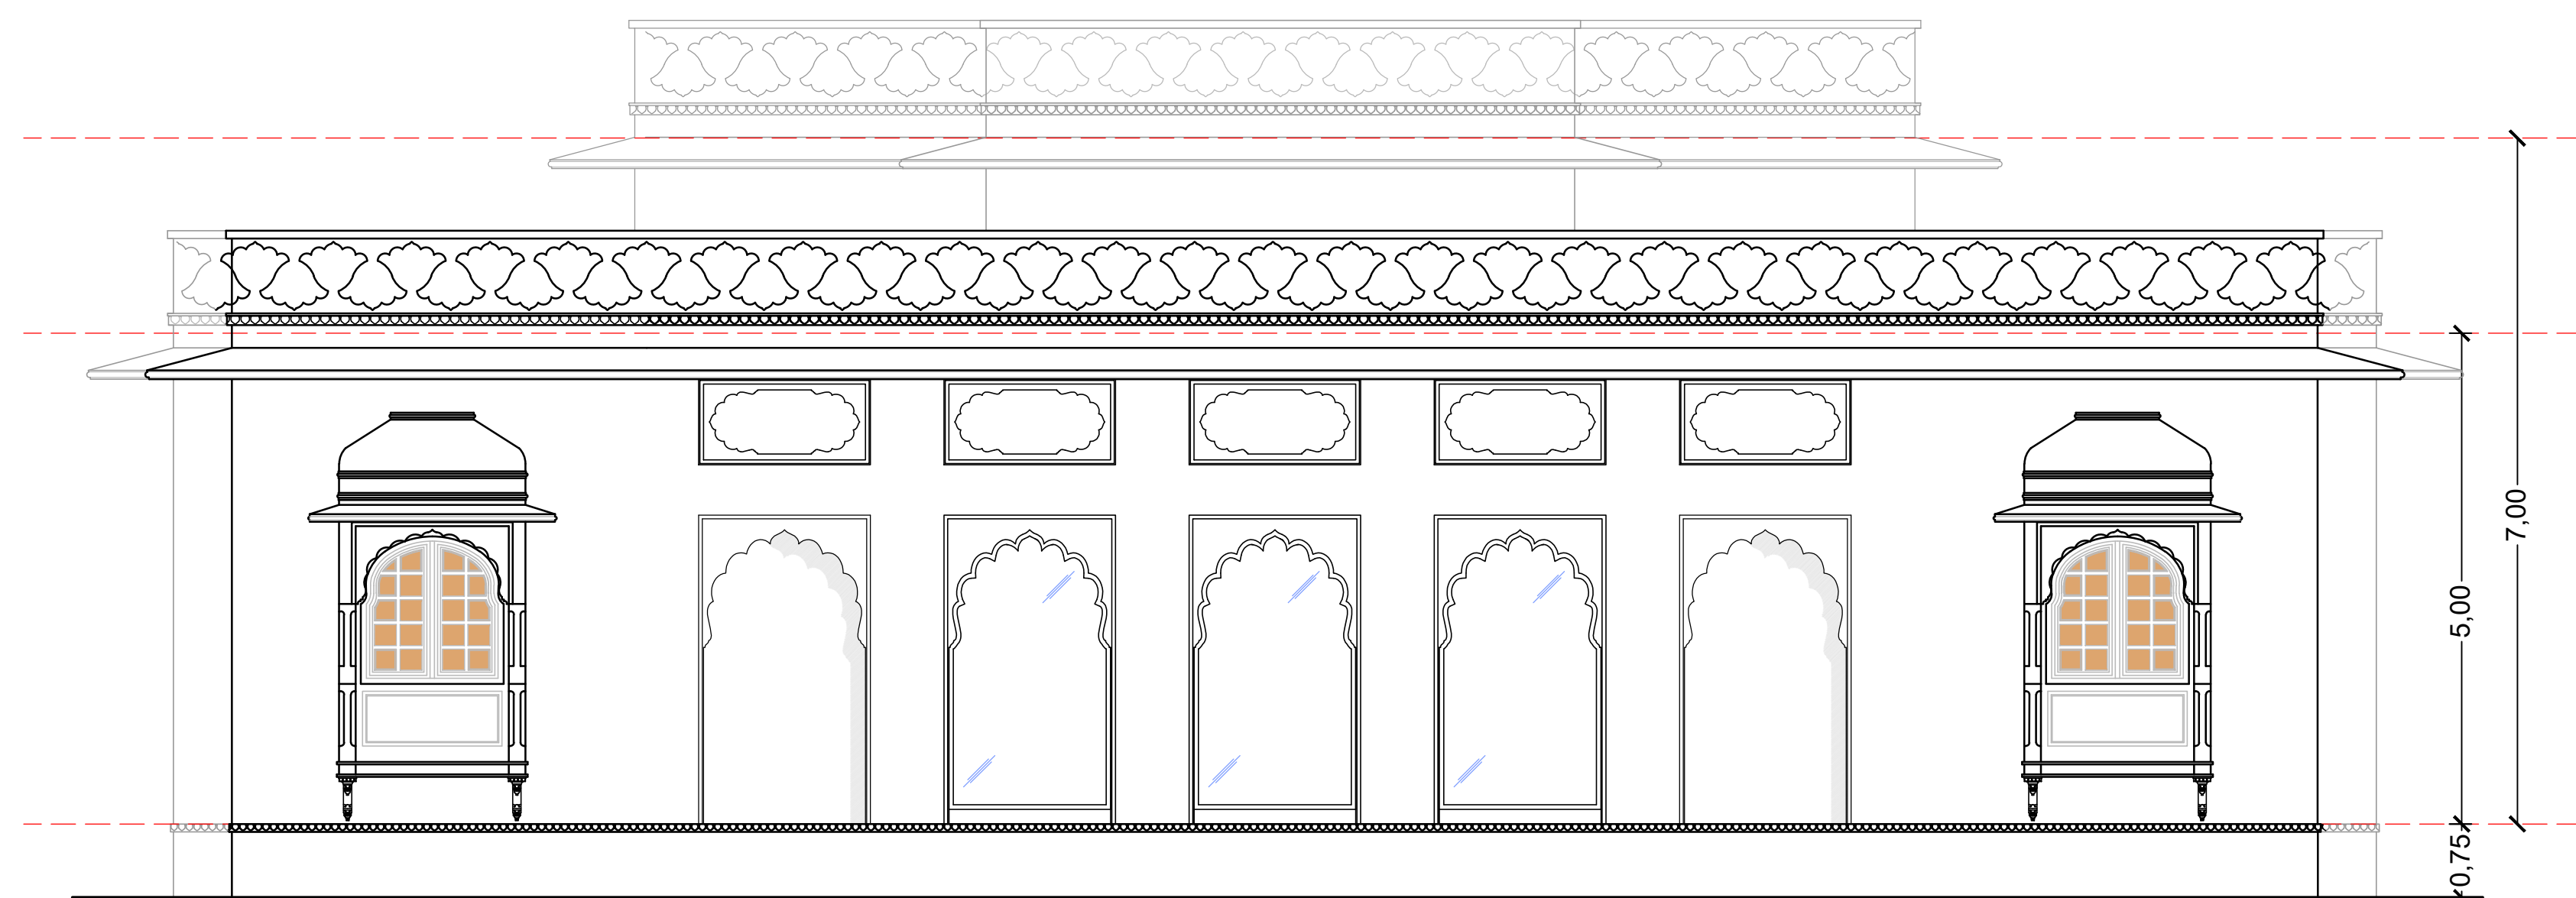

### REAR ELEVATION-E