


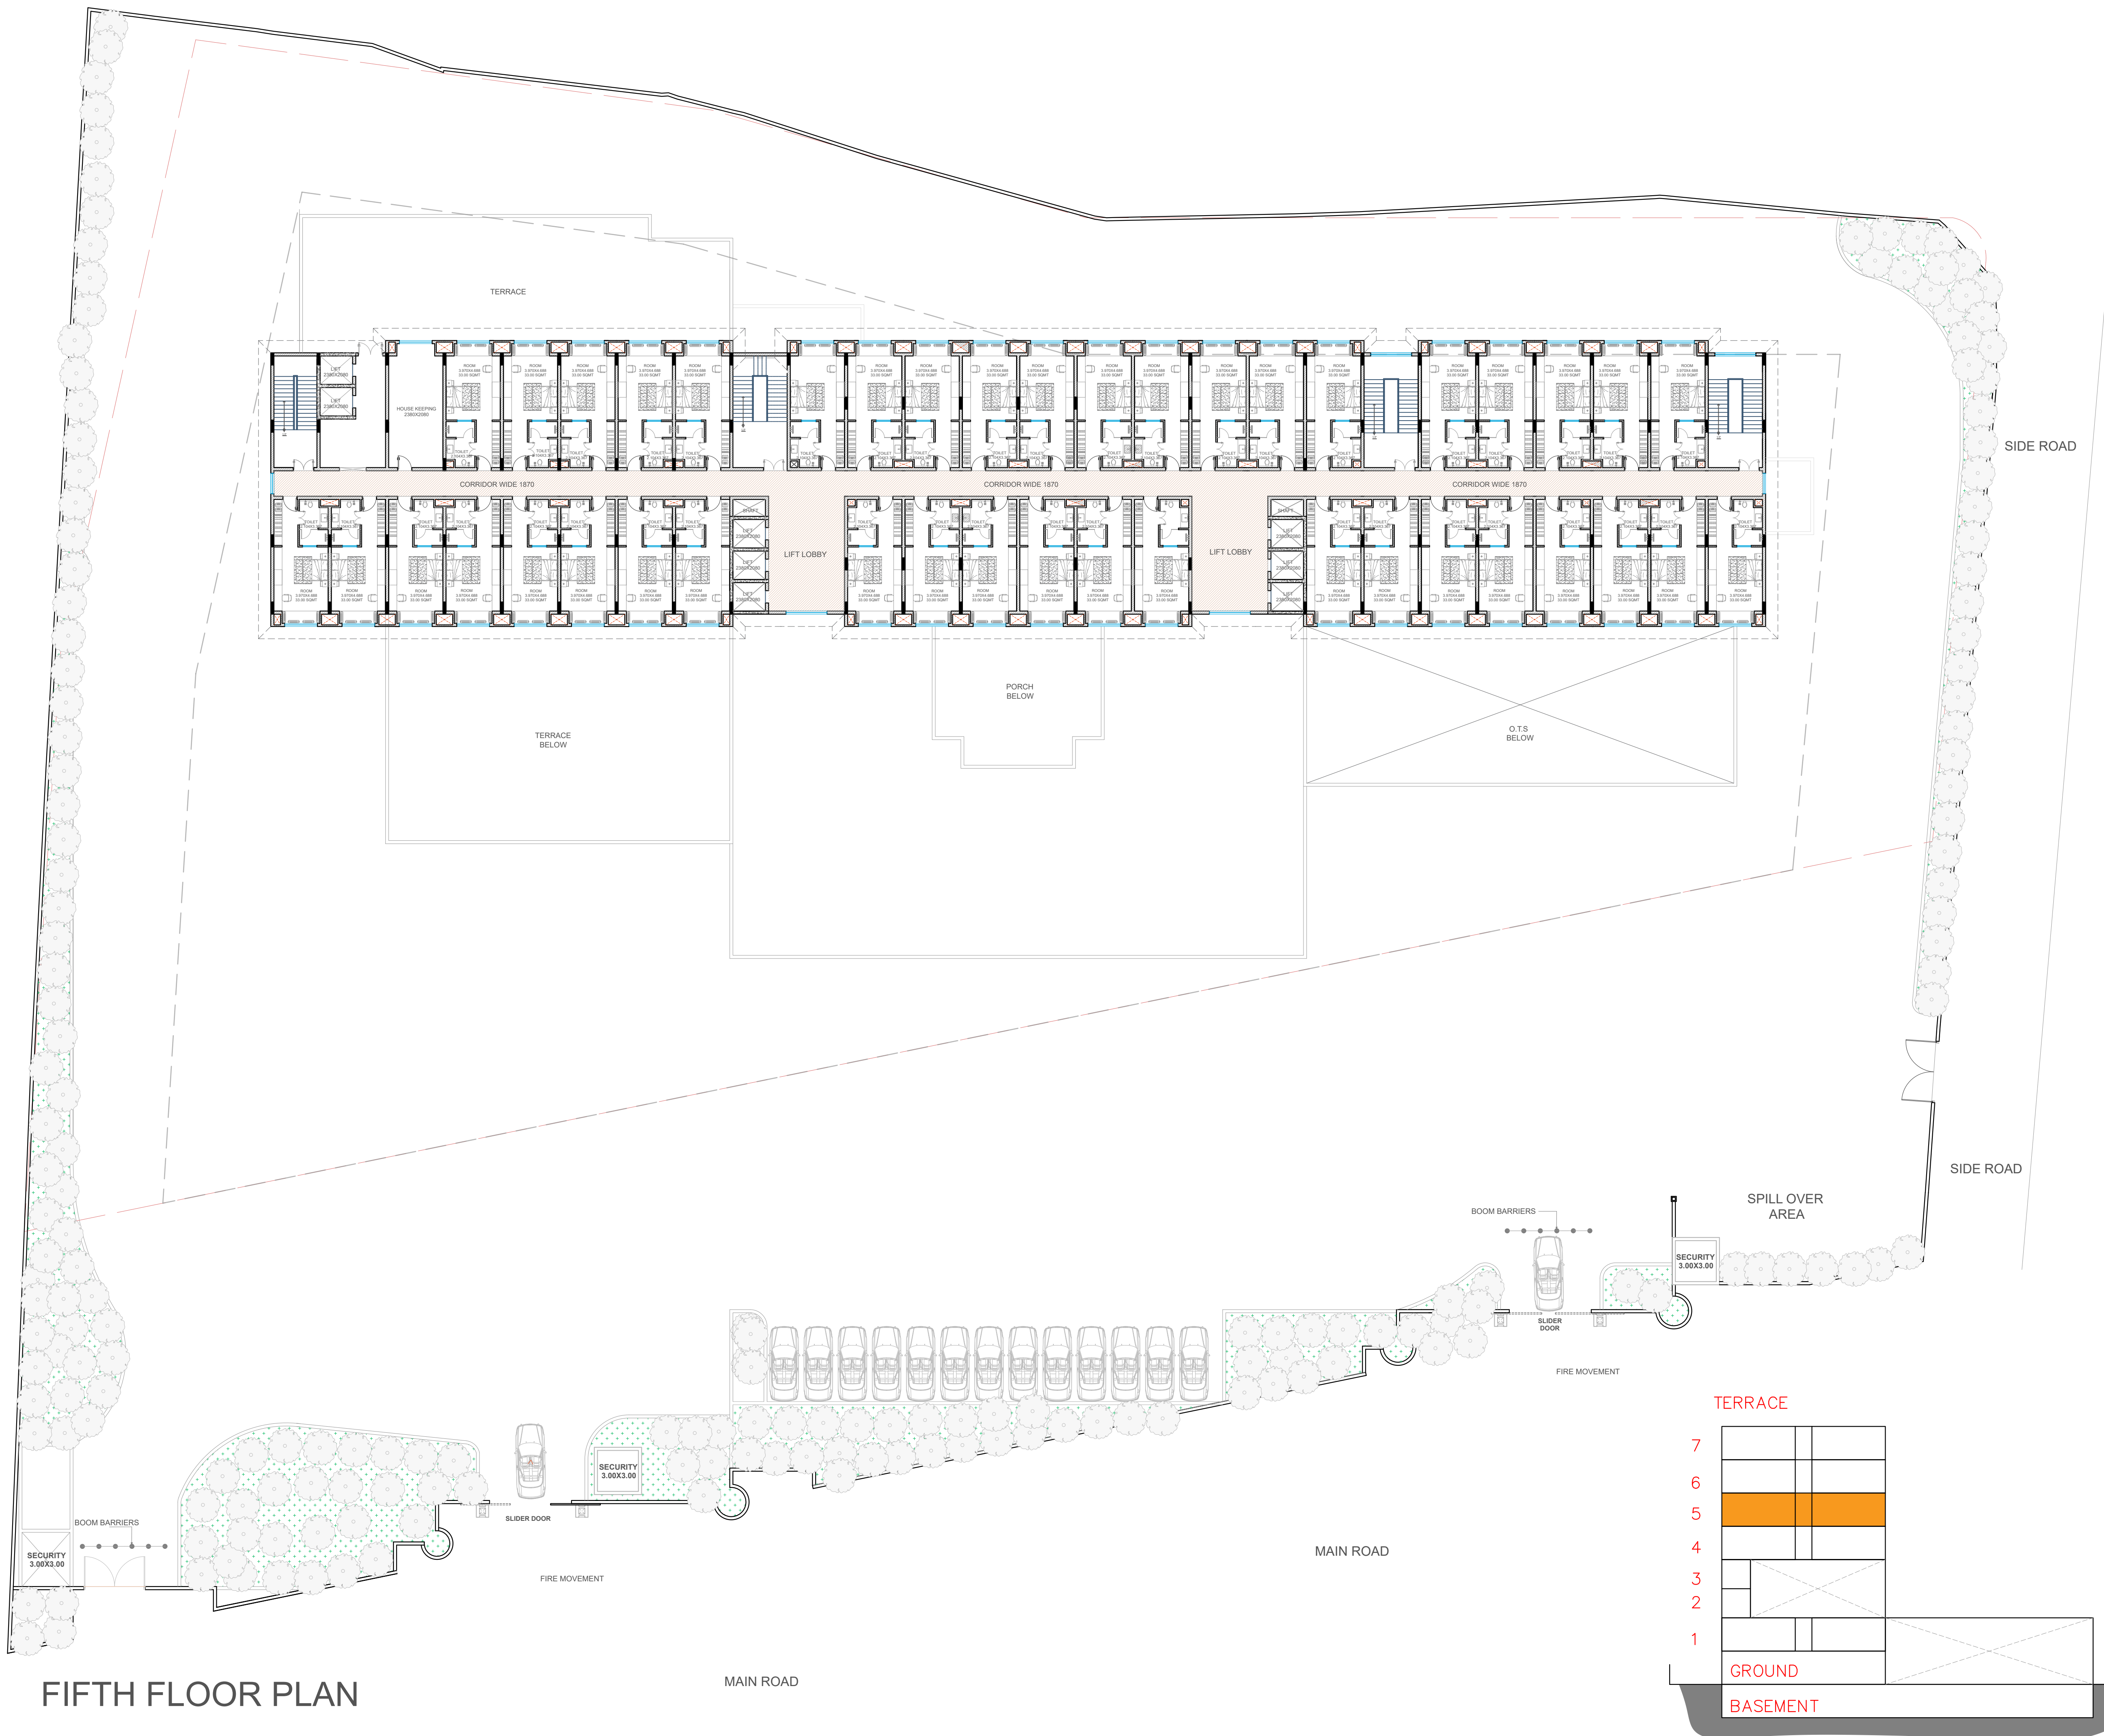

ARCHITECT:
RAVI KUMAR GUPTA
CA/83/7739
L-1, KRISHNA MARG, C-SCHEME,
JAIPUR (302001), RAJASTHAN.
PH.0141-2360825 E-Mail-ravigupta_15@yahoo.com

DRAWING TITLE:
FIFTH FLOOR PLAN

PROJECT:
**HOTEL AT AJMER
ROAD NH-8**

DRAWN BY:	NORTH:	DATE:
RAHUL		28-11-2025
CHECKED BY:	DRAWING NO.:	SCALE:
NEERAV GUPTA	A6	

NOTES:
THE COPYRIGHT AND PROPERTY OF THIS DESIGN AND DRAWING
BELONGS TO RAVI KUMAR GUPTA. IT MUST NOT BE COPIED OR
REPRODUCED IN ANY MANNER WITHOUT THEIR WRITTEN
CONSENT. A LEGAL ACTION AS PER LAW MAY BE INITIATED
AGAINST THE OFFENDER.

STRUCTURE CO. :