


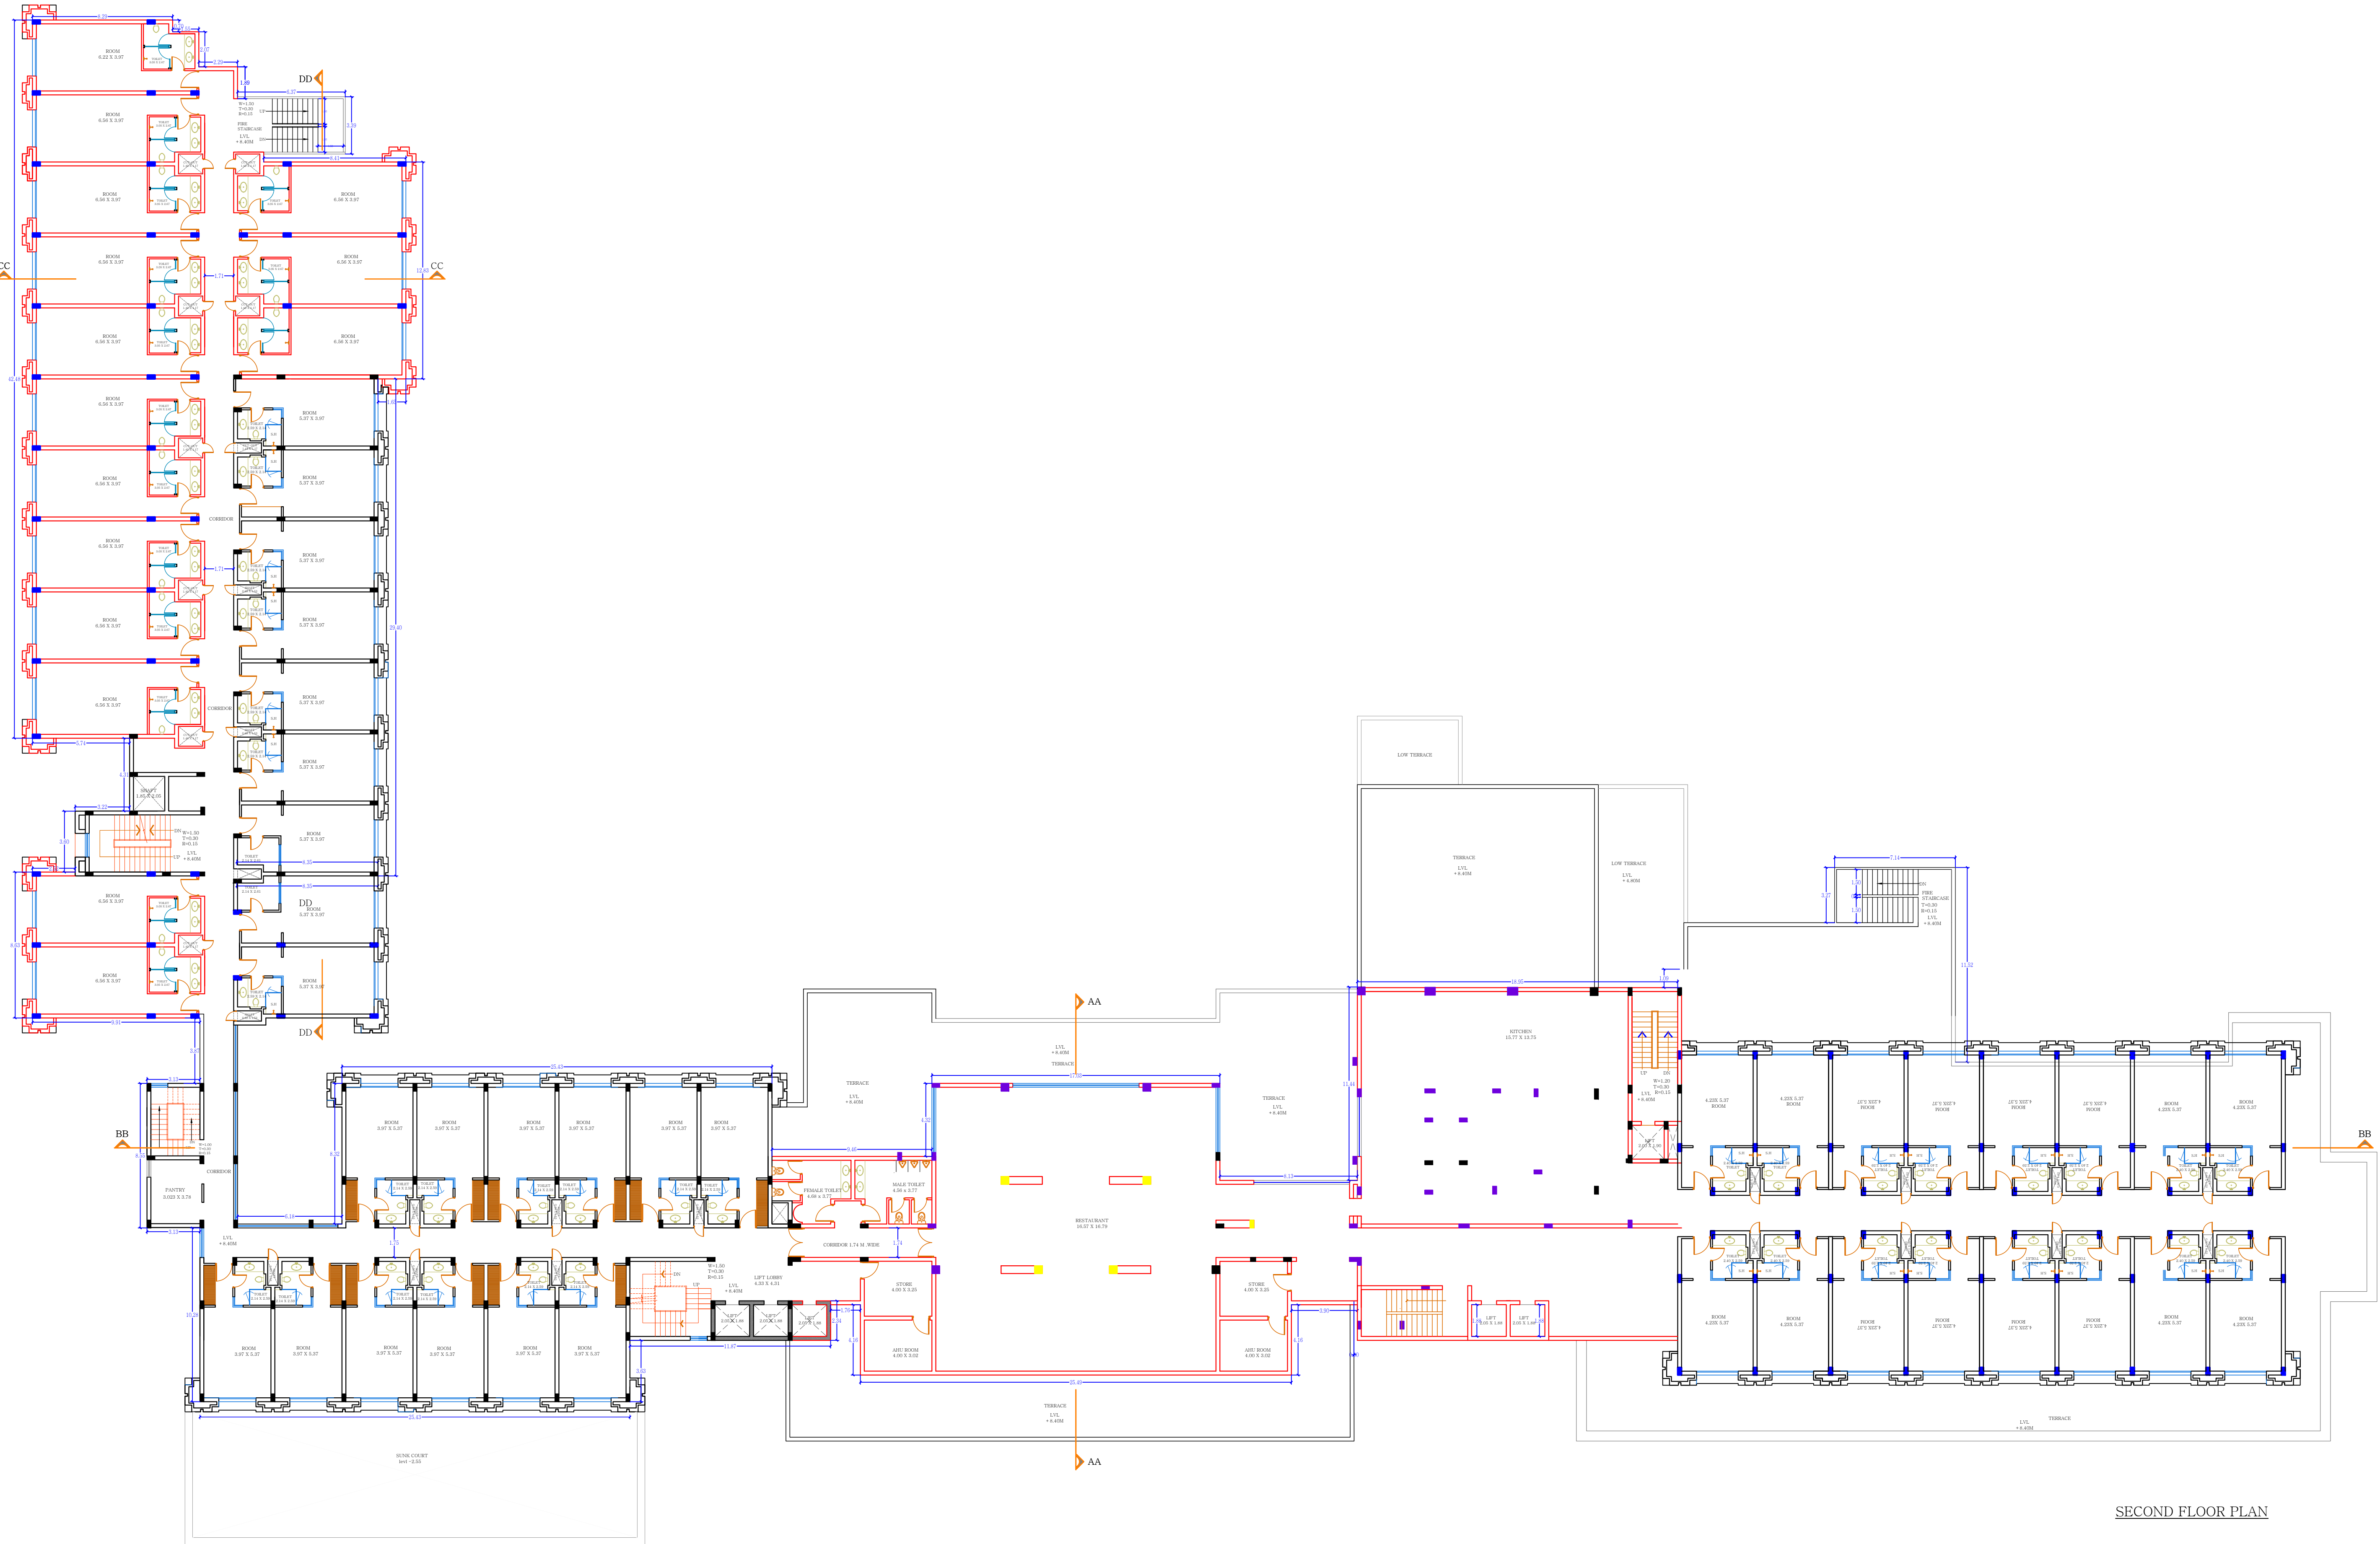

SECOND FLOOR PLAN

ARCHITECT: RAVI KUMAR GUPTA CARE37739 L-1, VISHVA NAGAR, C-ROD, JAIPUR (30201), RAJASTHAN, INDIA PH:0141-2501111, 2501112, 2501113, 2501114		
PROJECT: PROPOSED PLAN FOR RESORT OF MAKERS CHAMBER (P) LTD. PLOT NO-2 AT KHONAGORIAH ROAD JAIPUR		
DRAWING TITLE: SECOND FLOOR PLAN		
DRAWN BY: JITENDRA	SCALE: 1:150	DATE: 22-6-2018
CHECKED BY: RAVI K. GUPTA	DRAWING NO.:	
NOTES:		