


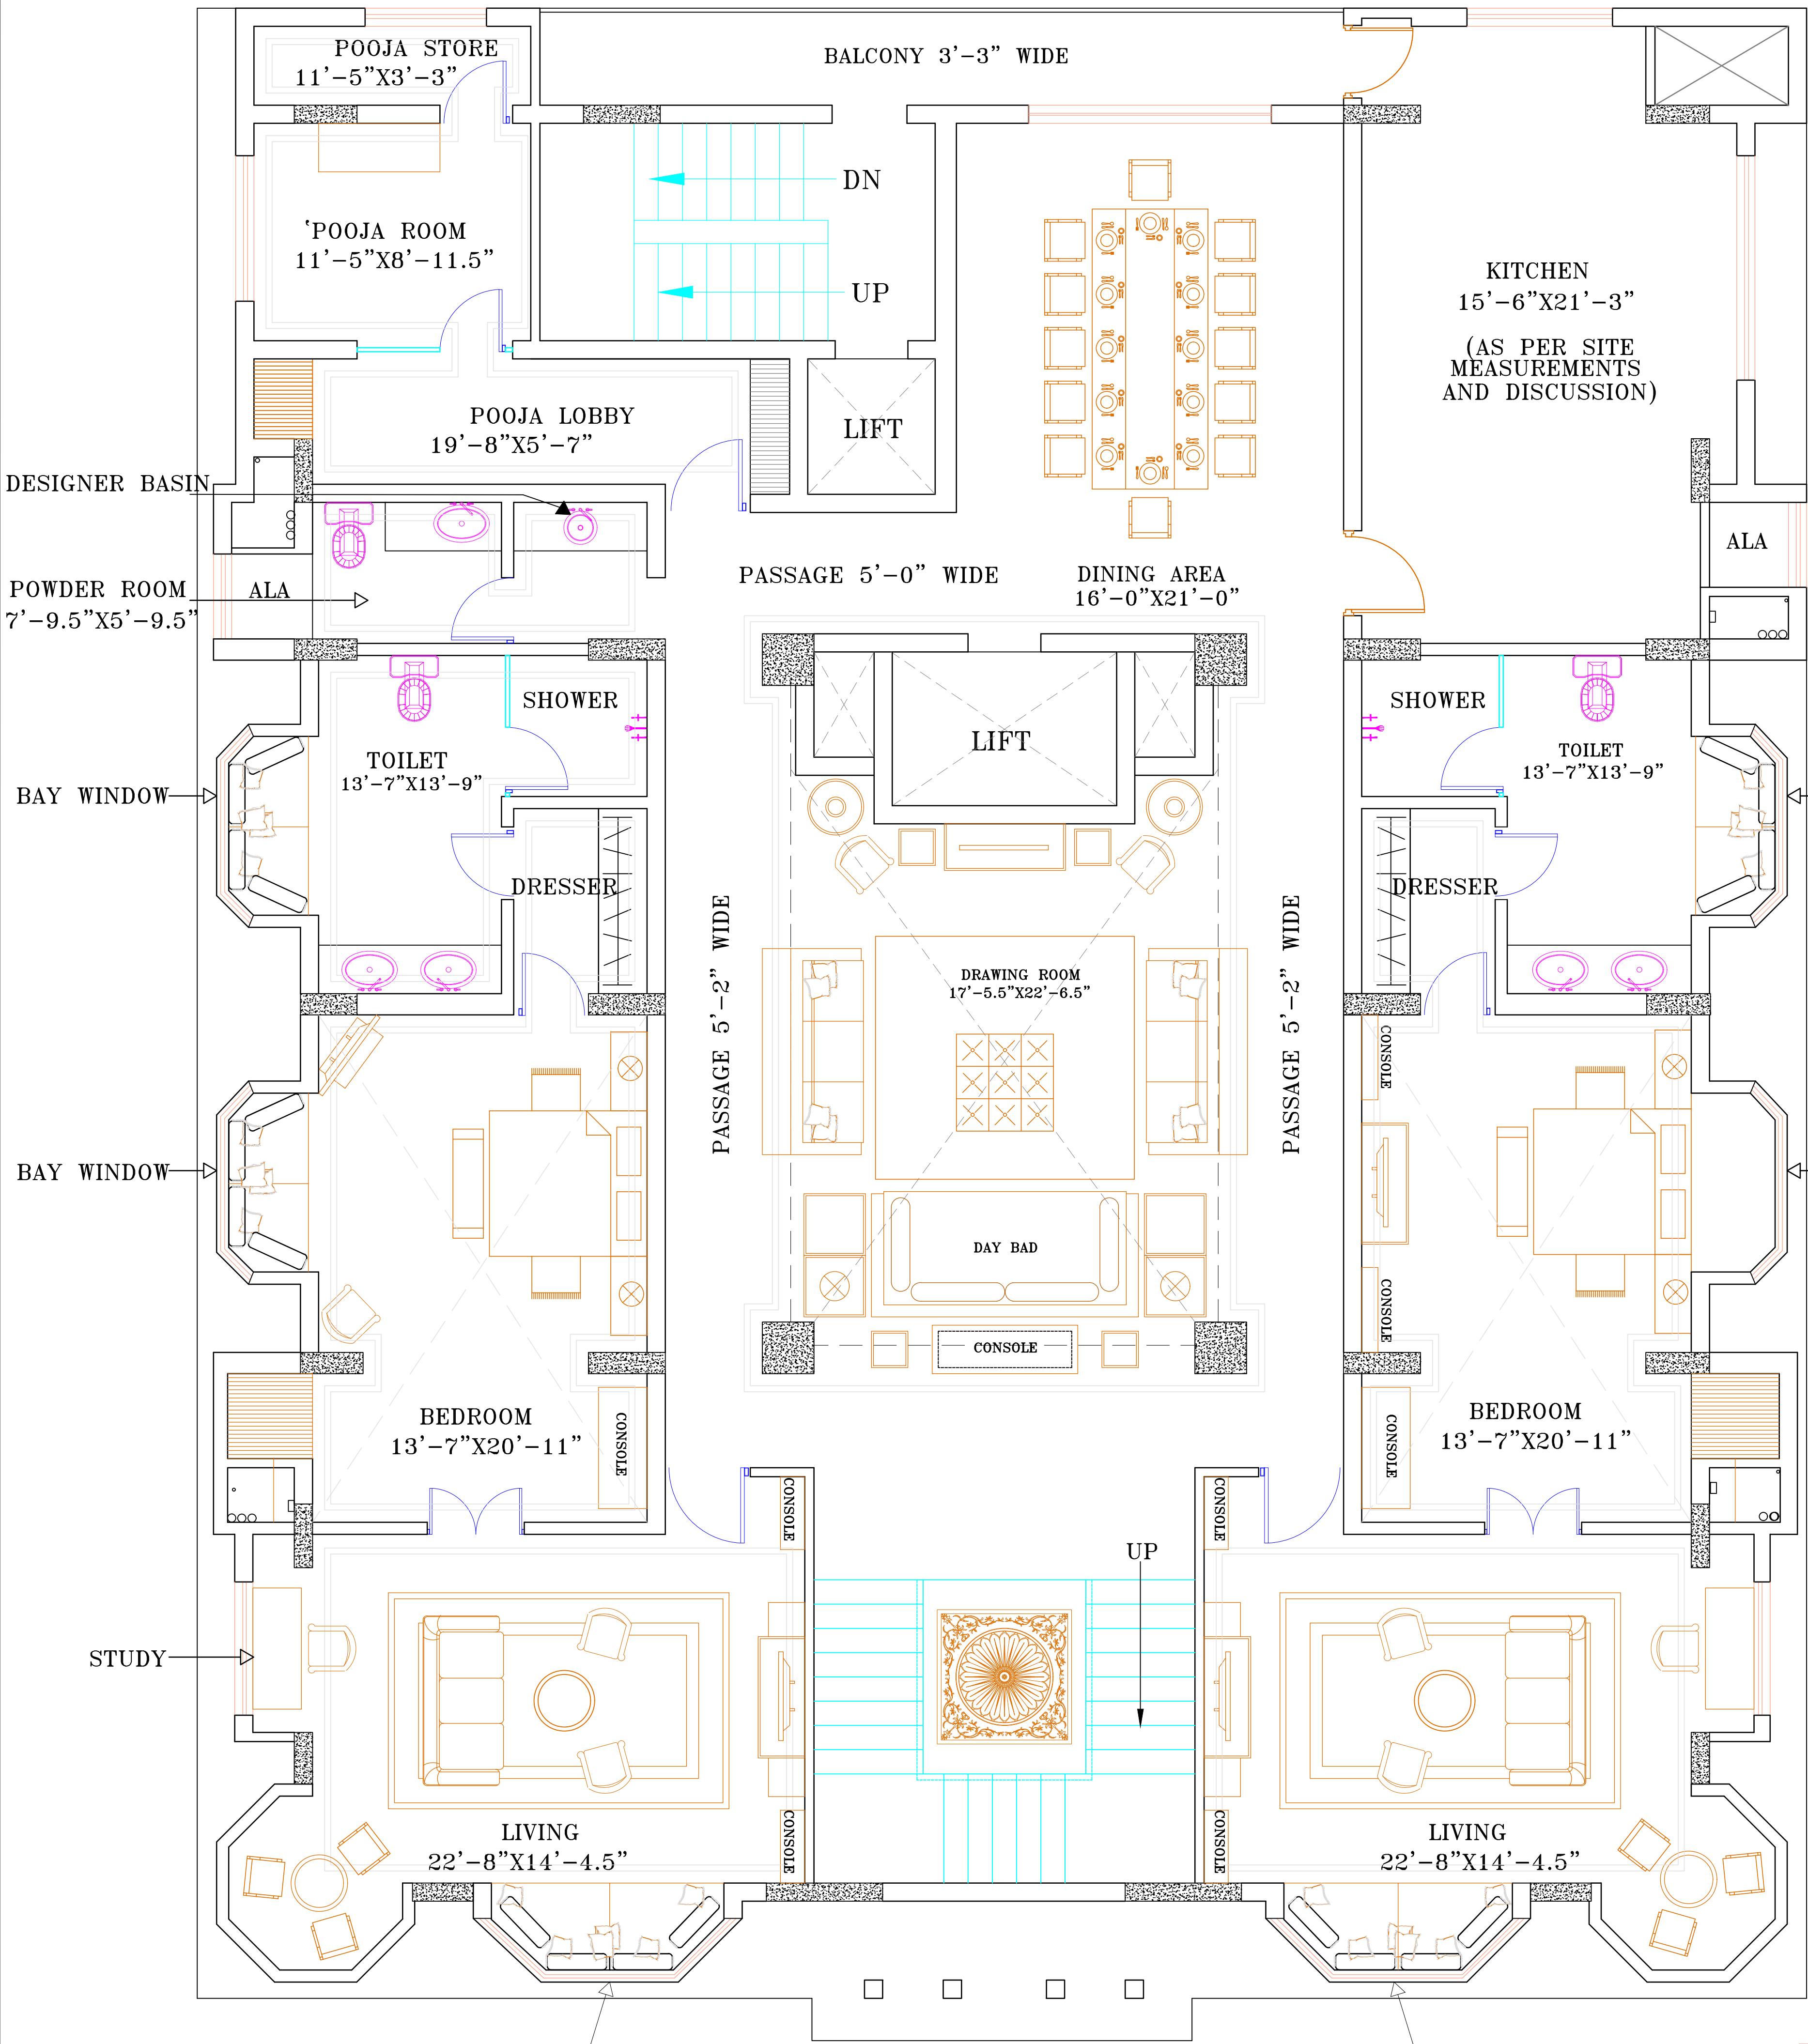

SECOND FLOOR PLAN

ARCHITECT: NEERAV GUPTA CA/2009/44766 L-1, KRISHNA MARG, C-SCHEME, JAIPUR (302001), RAJASTHAN PH.0141-2368825 E-Mail:architect_neeravgupta@yahoo.com		
PROJECT:		
DRAWING TITLE: ARCHITETURAL PLAN: SECOND FLOOR		
DRAWN BY: SASHREEK HAVELIA	SCALE: N.T.S	DATE: 29-02-2020
CHECKED BY: Ar. NEERAV GUPTA	DRAWING NO.:	
NOTES: THE COPYRIGHT AND PROPERTY OF THIS DESIGN AND DRAWING BELONGS TO RAVY KUMAR GUPTA . IT MUST NOT BE COPIED OR REPRODUCED IN ANY MANNER WITHOUT THEIR WRITTEN CONSENT. A LEGAL ACTION AS PER LAW MAY BE INITIATED AGAINST THE OFFENDER.		