


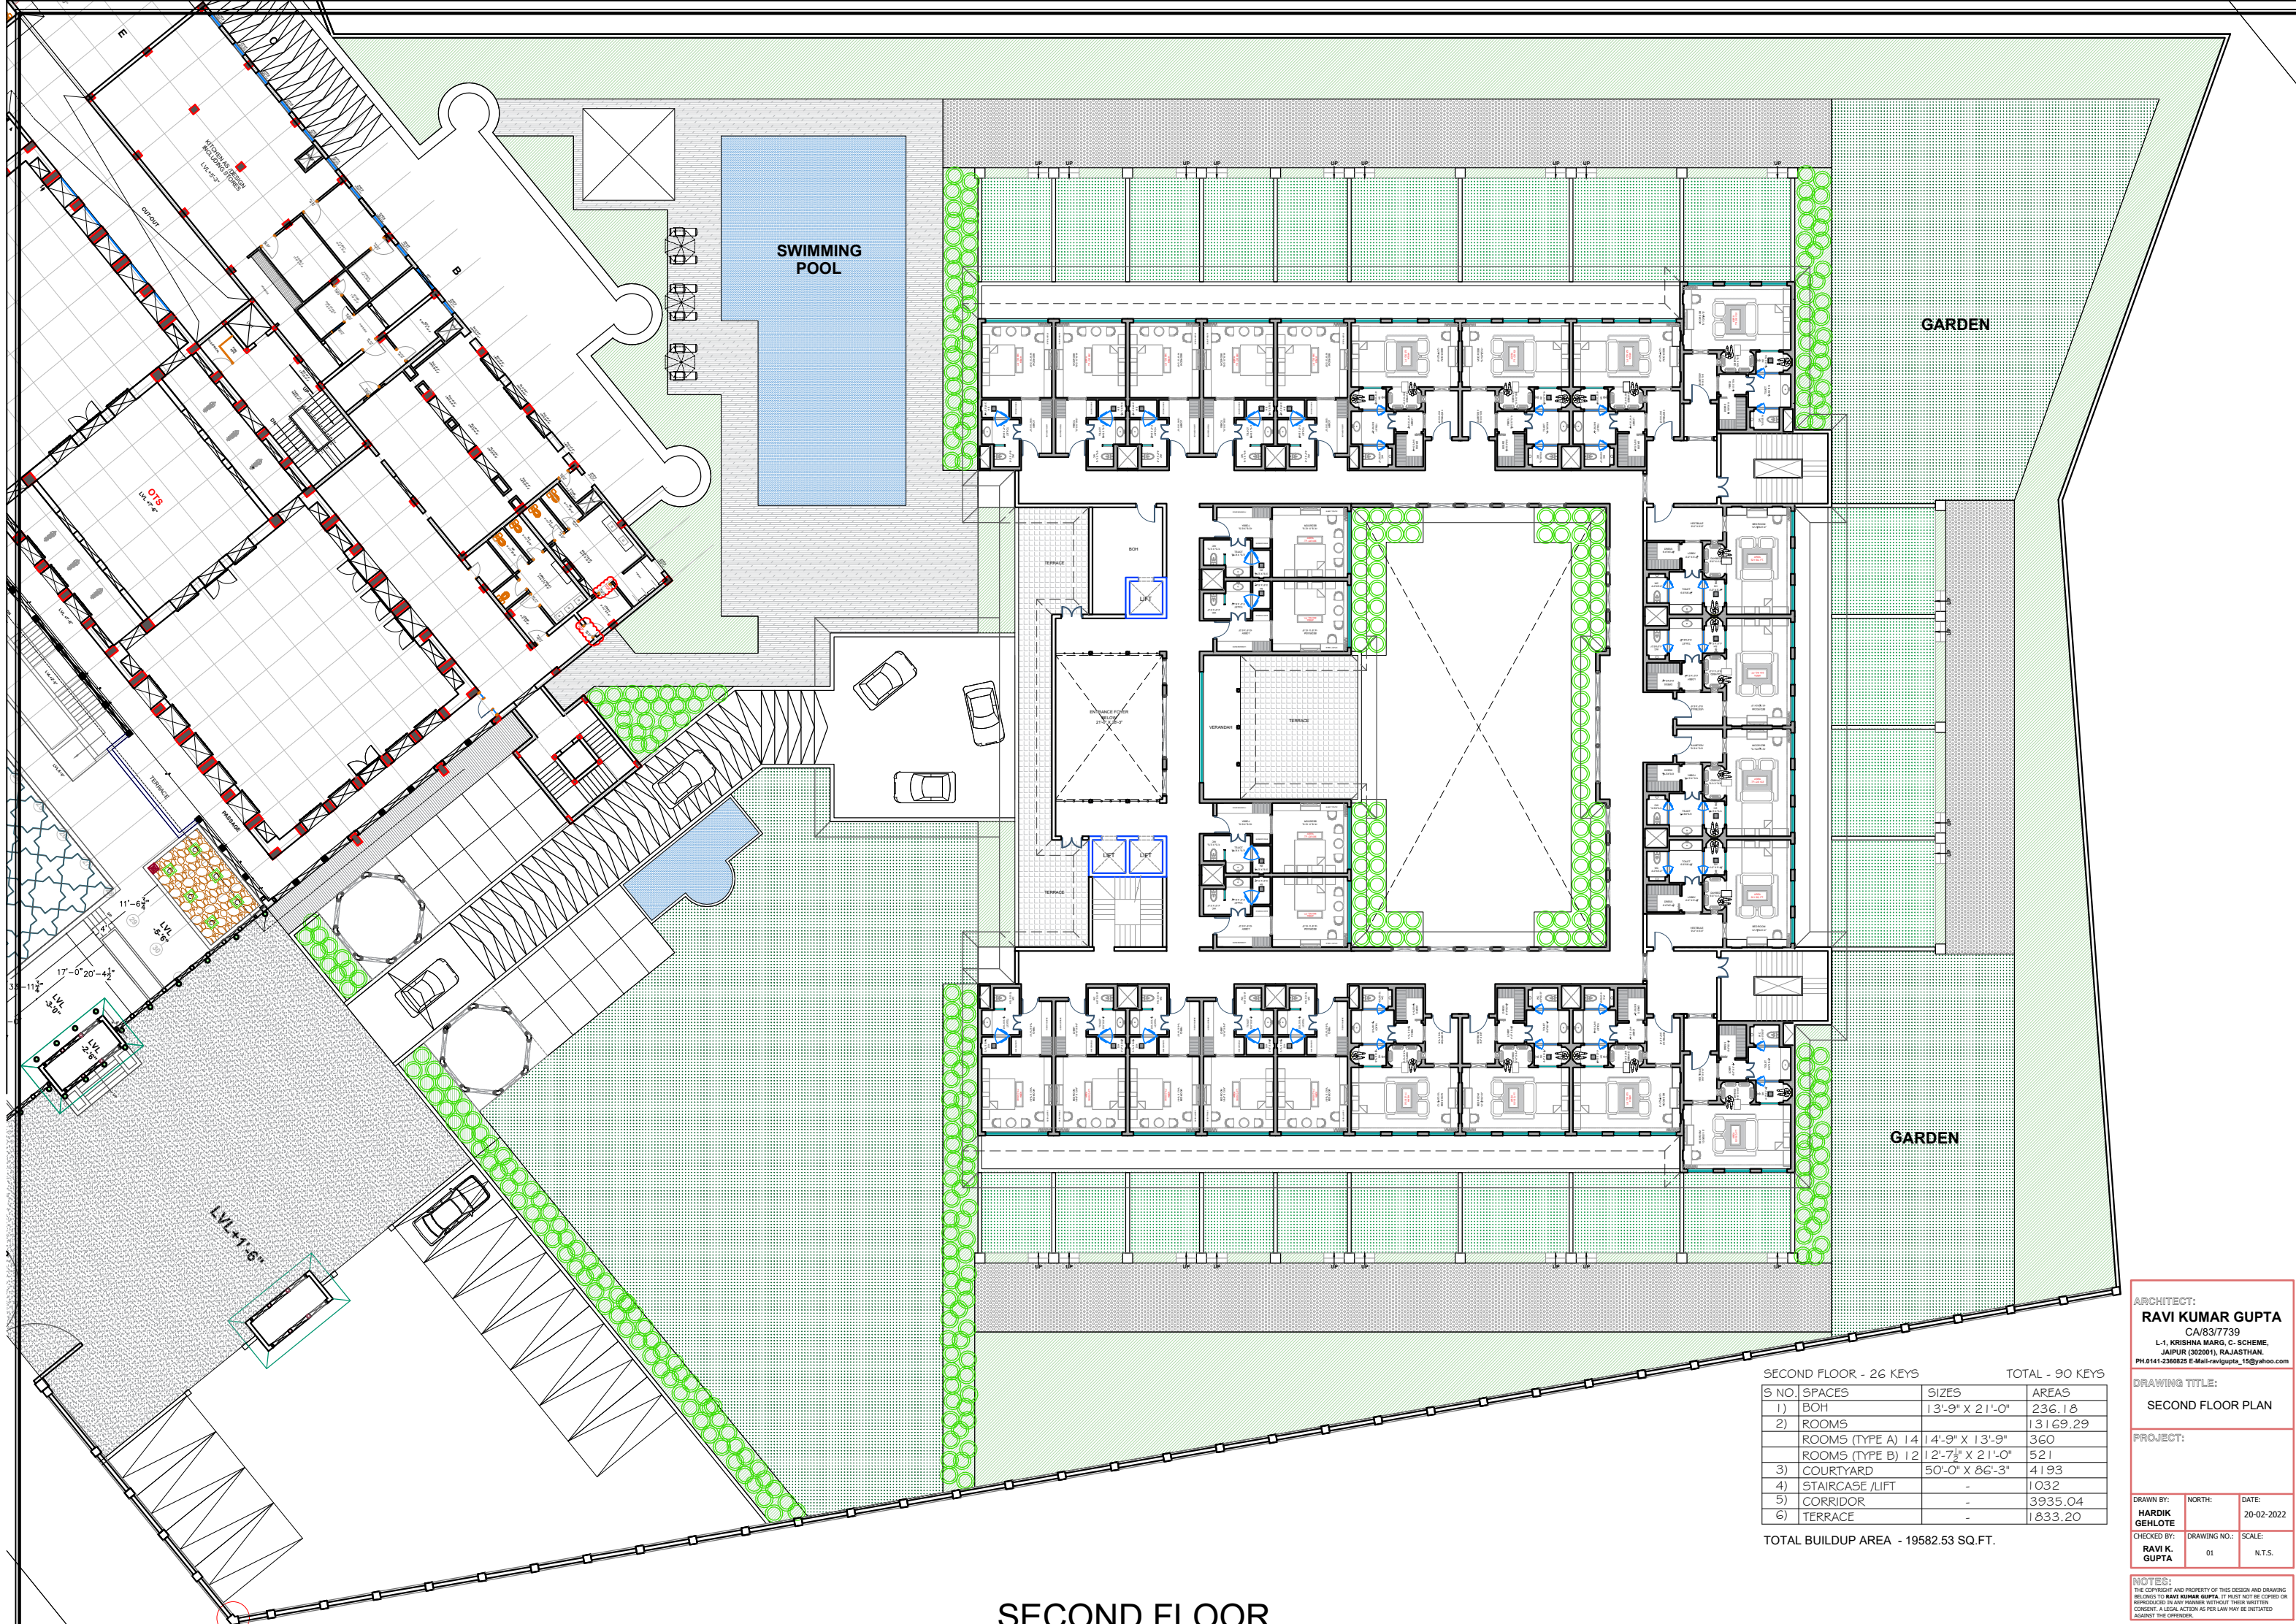

SECOND FLOOR

SECOND FLOOR - 26 KEYS			TOTAL - 90 KEYS
S NO.	SPACES	SIZES	AREAS
1)	BOH	13'-9" X 21'-0"	236.18
2)	ROOMS		13169.29
	ROOMS (TYPE A) 14	14'-9" X 13'-9"	360
	ROOMS (TYPE B) 12	12'-7" X 21'-0"	521
3)	COURTYARD	50'-0" X 86'-3"	4193
4)	STAIRCASE /LIFT	-	1032
5)	CORRIDOR	-	3935.04
6)	TERRACE	-	1833.20

TOTAL BUILDUP AREA - 19582.53 SQ.FT.

ARCHITECT:
RAVI KUMAR GUPTA
CA/83/7739
L-1, KRISHNA MARG, C-SCHEME,
JAIPUR (302001), RAJASTHAN,
PH.0141-2380825 E-Mail-ravigupta_15@yahoo.com

DRAWING TITLE:
SECOND FLOOR PLAN

PROJECT:

DRAWN BY: HARDIK GEHLOTE	NORTH:	DATE: 20-02-2022
CHECKED BY: RAVI K. GUPTA	DRAWING NO.: 01	SCALE: N.T.S.

NOTES:
THE COPYRIGHT AND PROPERTY OF THIS DESIGN AND DRAWING
BELONGS TO **RAVI KUMAR GUPTA**. IT MUST NOT BE COPIED OR
REPRODUCED IN ANY MANNER WITHOUT THEIR WRITTEN
CONSENT. A LEGAL ACTION AS PER LAW MAY BE INITIATED
AGAINST THE OFFENDER.