



REAR SIDE ELEVATION

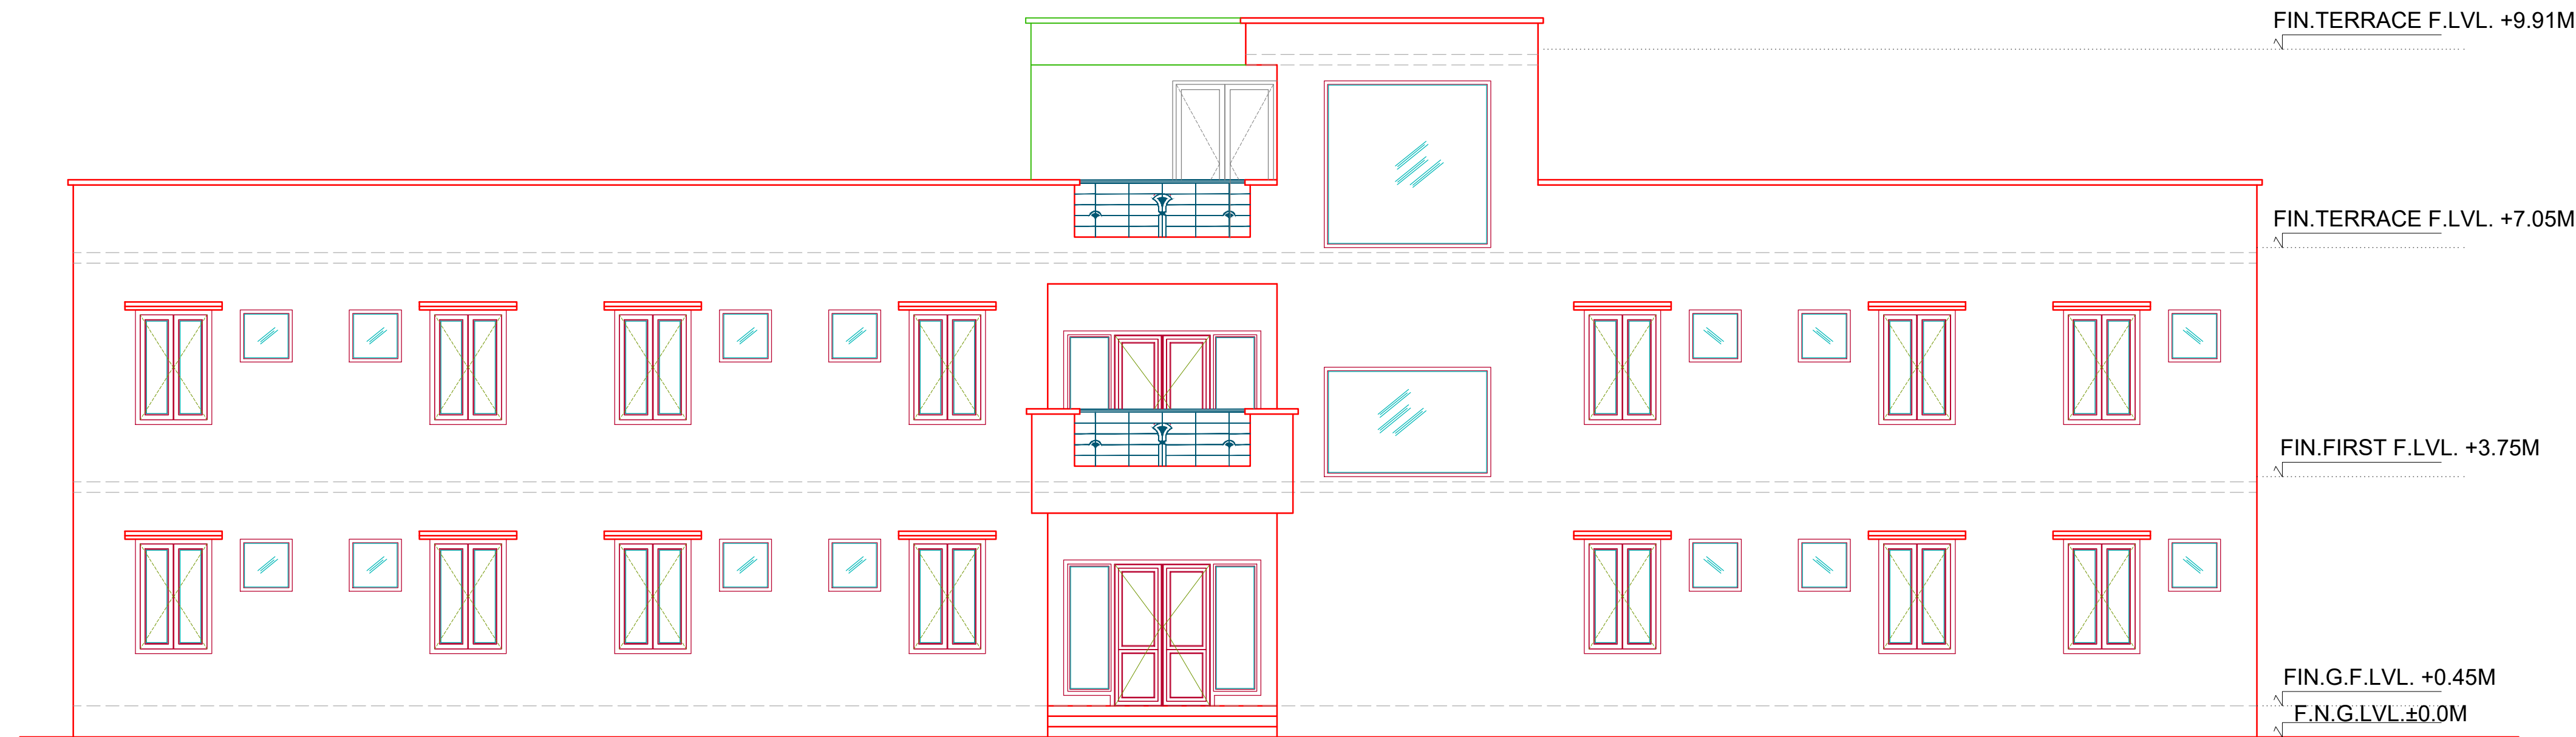

FRONT ELEVATION

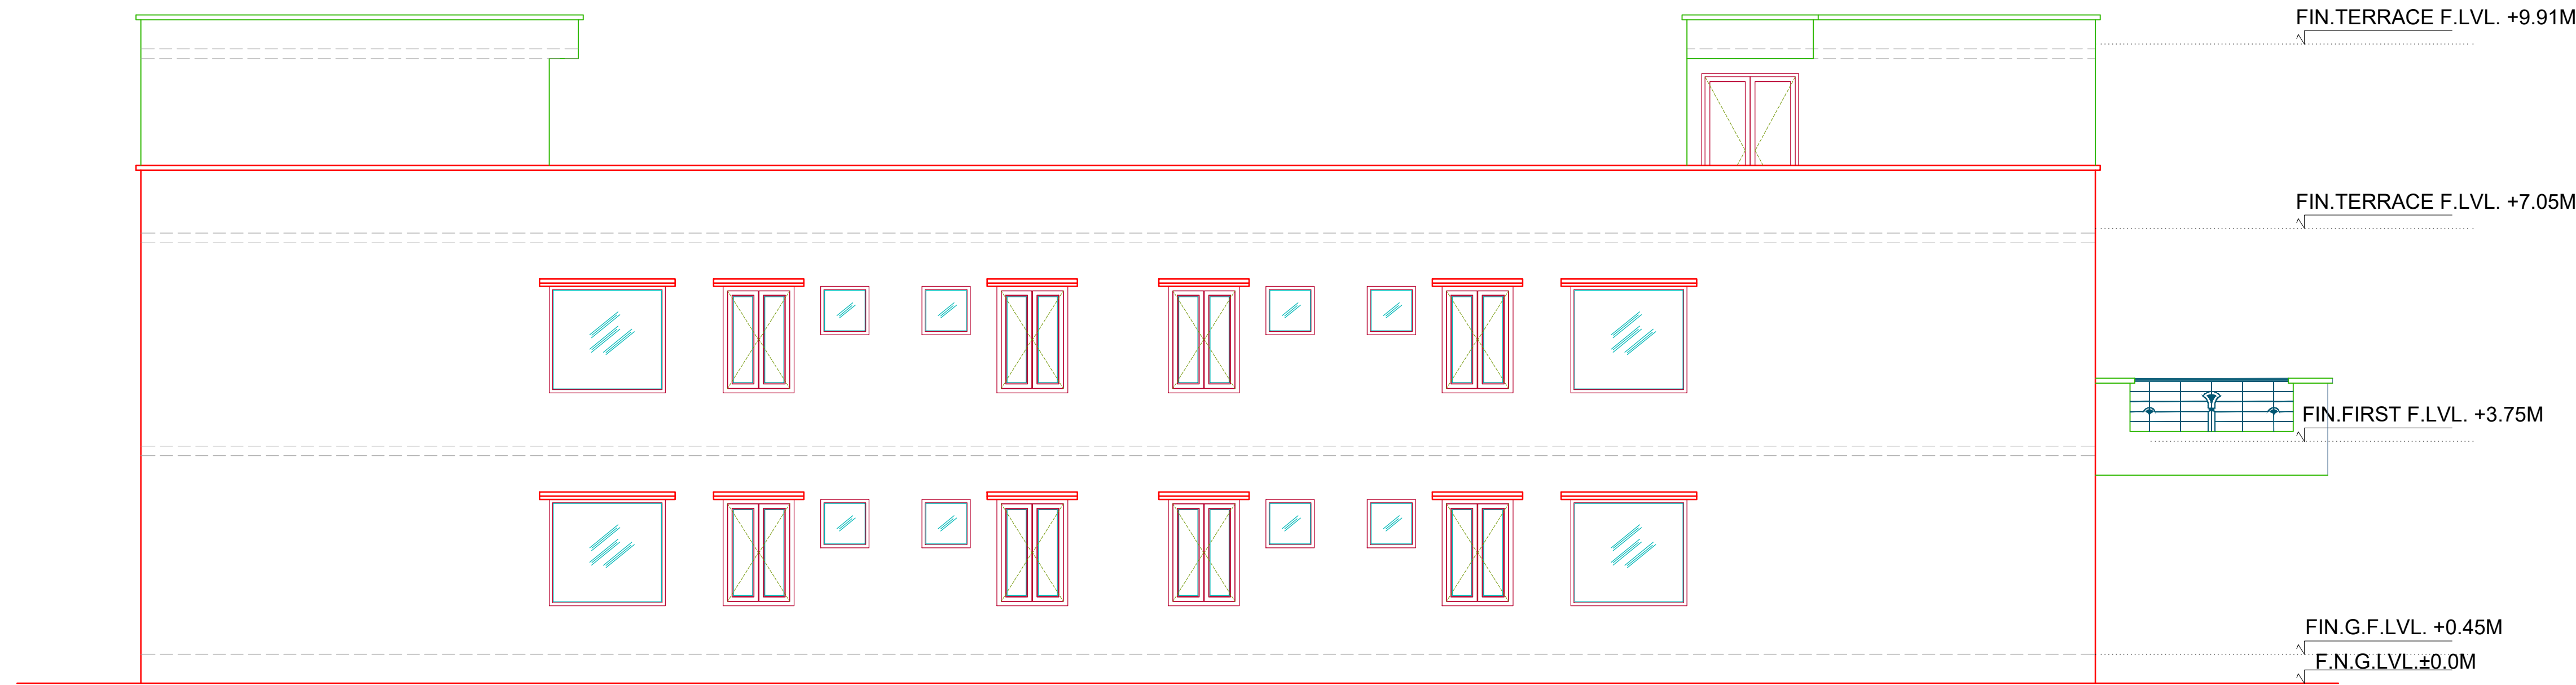

RIGHT SIDE ELEVATION

DRAWING NO.:

DRAWING TITLE:

**SECURITY & OTHER STAFF  
HOUSING  
(conceptual)  
ELEVATIONS**

NOTES:

\* PLEASE DO NOT SCALE ANY DRAWING, ONLY WRITTEN DIMENSIONS ARE TO BE FOLLOWED.  
\* THE COPYRIGHT AND PROPERTY OF THIS DESIGN AND DRAWING BELONGS TO  
**RAVI KUMAR GUPTA**, IT MUST NOT BE COPIED OR REPRODUCED IN ANY MANNER WITHOUT THEIR  
WRITTEN CONSENT. A LEGAL ACTION AS PER LAW MAY BE INITIATED AGAINST THE OFFENDER.  
\* ALL SETTINGS OUT COLUMNS, WALLS, DIMENSION AND LEVELS. SHALL BE READ IN CONDUCTION  
\* WITH STRUCTURAL AND M&E DRAWINGS.  
\* FOR ALL OPENINGS, CUTOUTS, DROPS, SUMPS, FITS, PLEASE REFER CONSULTANTS  
DRAWINGS TO BE CONFIRMED BY ARCHITECTS/ ENGINEER INCHARGE  
\* ALL DIMENSIONS ARE IN M OR SPECIFIED OTHERWISE

KEY PLAN

REVISION

| S.NO. | REVISION NO. | DATE |
|-------|--------------|------|
|       |              |      |
|       |              |      |
PROJECT:

**RESORT AT JUNAGADH  
GUJARAT,INDIA**

ARCHITECT:

**RAVI KUMAR GUPTA**  
CA/83/7739  
L-1, KRISHNA MARG, C- SCHEME,  
JAIPUR (302001), RAJASTHAN.  
PH.0141-2360825 E-Mail-ravigupta\_15@yahoo.com

STRUCTURE :

M.E.P CONSULTANT :

LANDSCAPE

DRAWN BY:

**UMESH  
KUMAWAT**

CHECKED BY:

**RAVI K.  
GUPTA**

SCALE:

**NTS**

NORTH :

DATE:

**22/04/2021**