


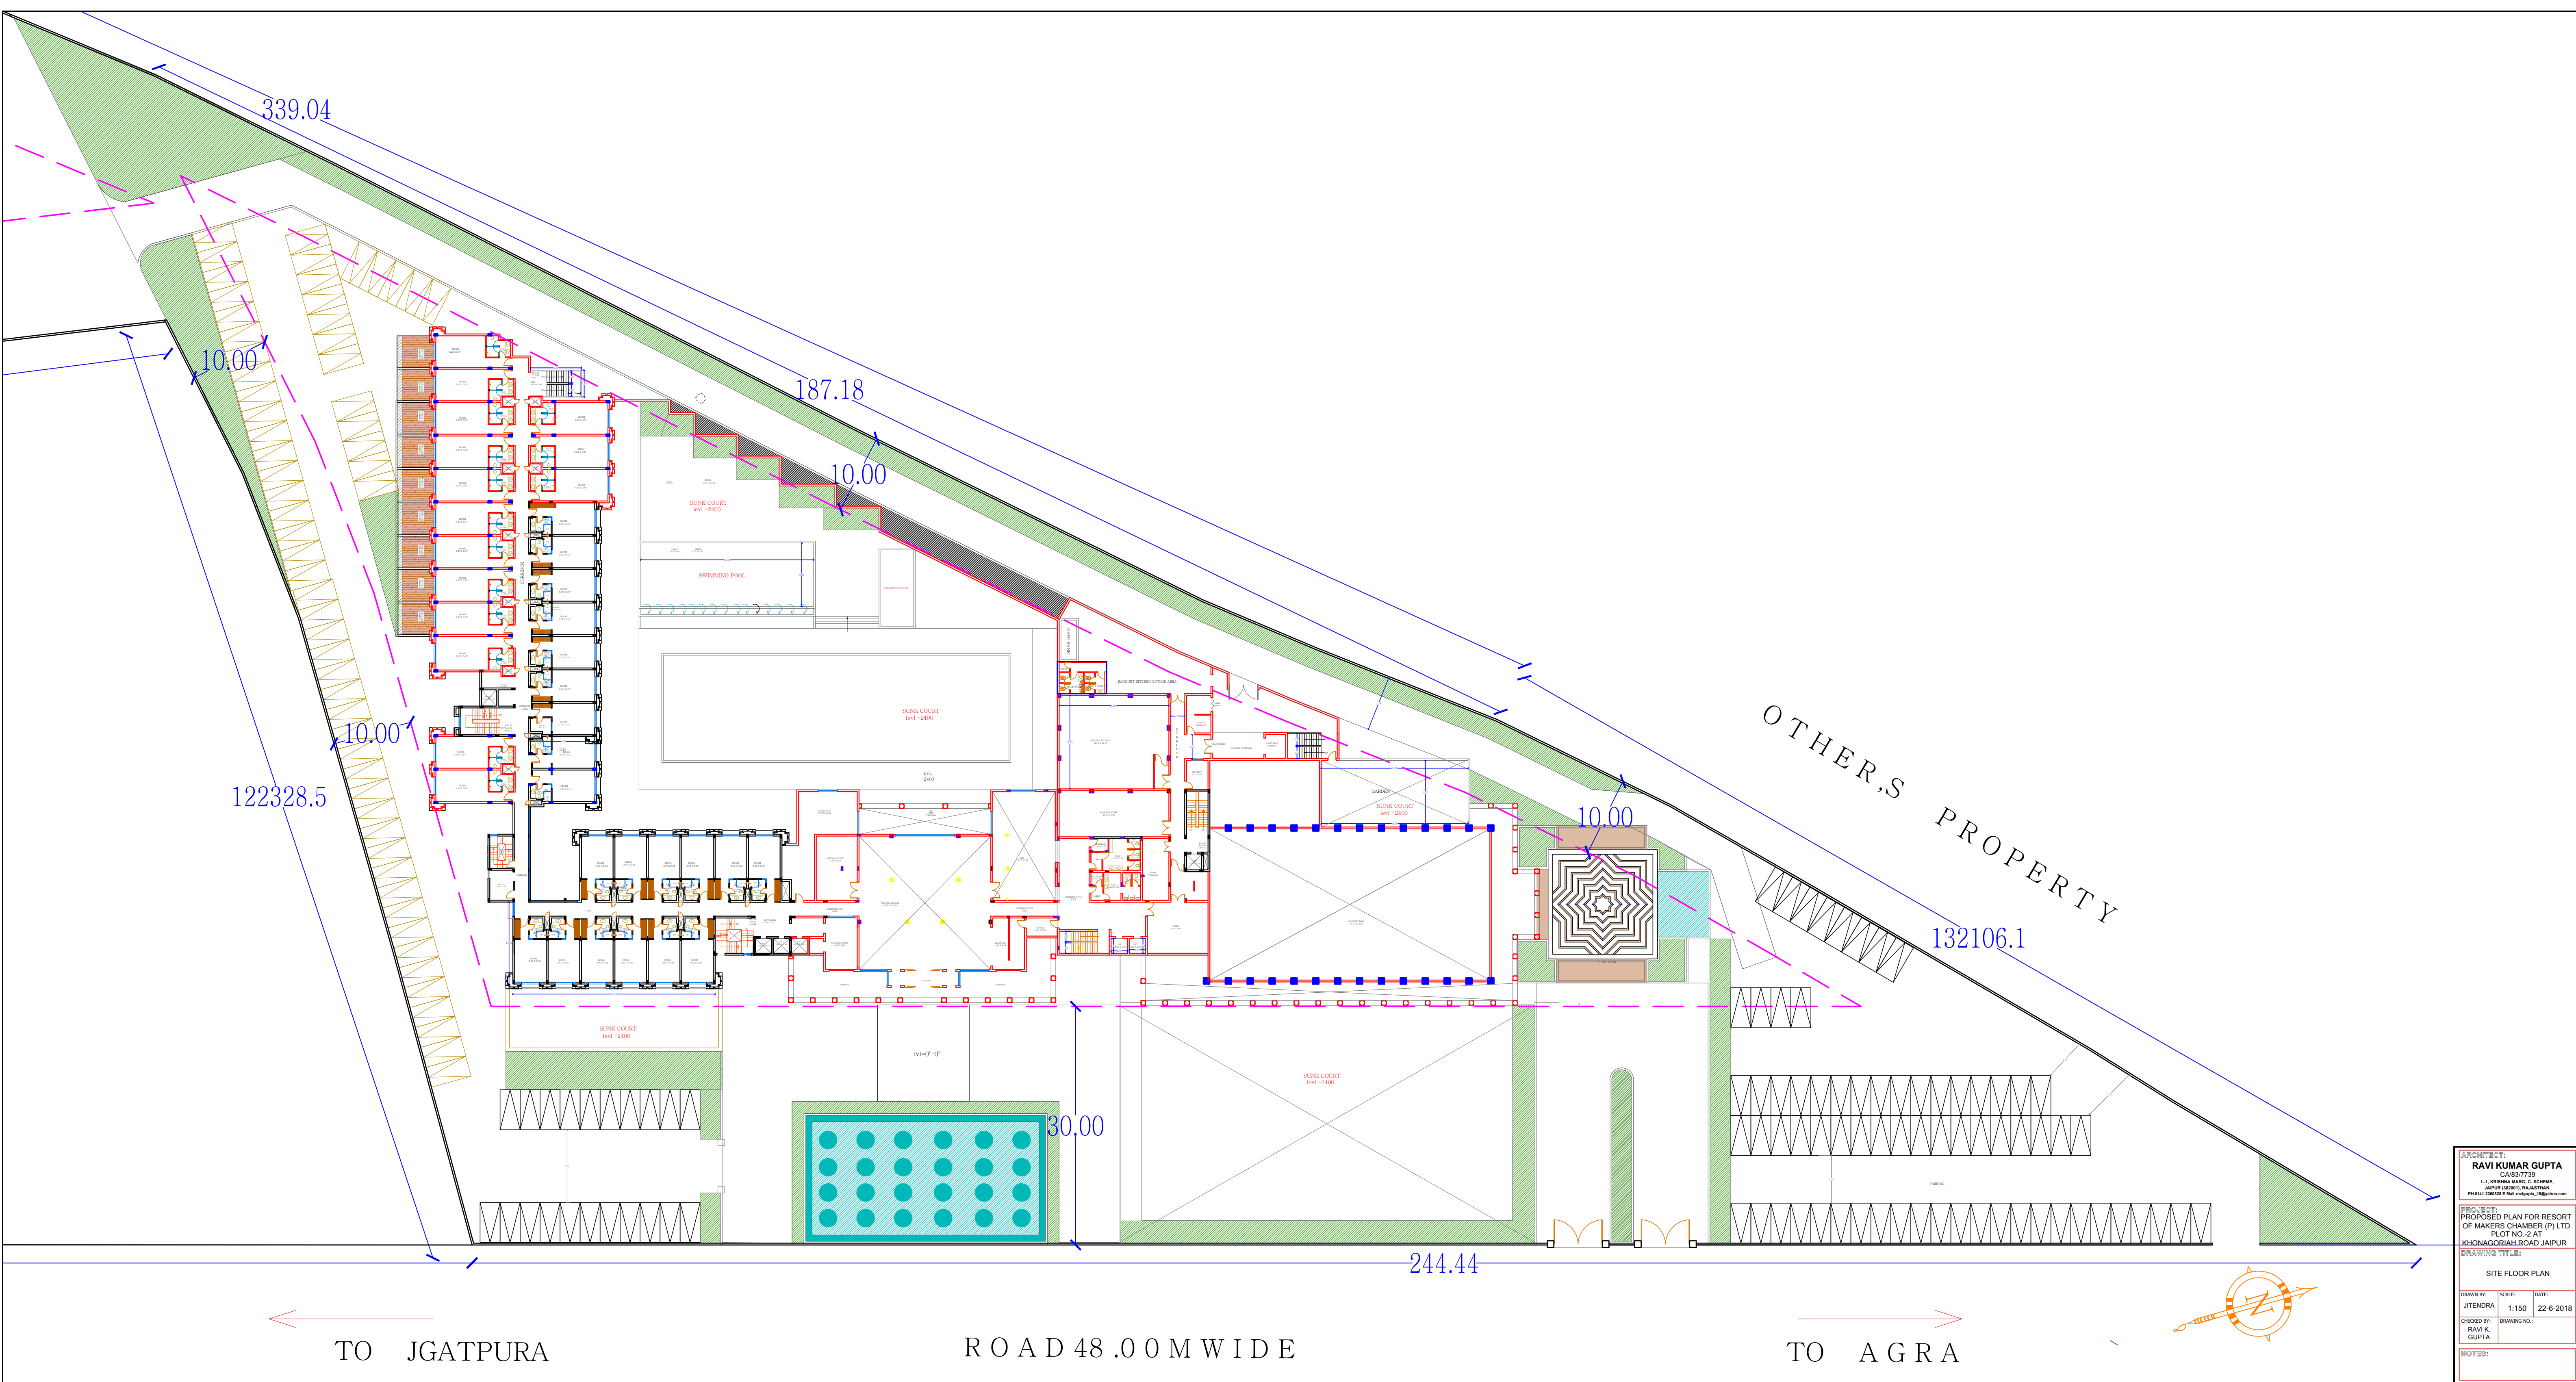

ARCHITECT:	
RAVI KUMAR GUPTA	
CA/53/77/29	
L-1, KRISHNA NAGAR, C-SCHEME,	
JAIPUR (302001), RAJASTHAN,	
PH:01451 233555, E-Mail: gkumar_10g@yahoo.co.in	
PROJECT:	
PROPOSED PLAN FOR RESORT	
OF MAKERS CHAMBER (P) LTD	
PLOT NO.-2 AT	
KHONARJODI ROAD JAIPUR	
DRAWING TITLE:	
SITE FLOOR PLAN	
DRAWN BY:	
JITENDRA	SCALE:
	1:150
CHECKED BY:	DATE:
RAVI K. GUPTA	22-06-2018
DRAWING NO.:	
NOTES:	