




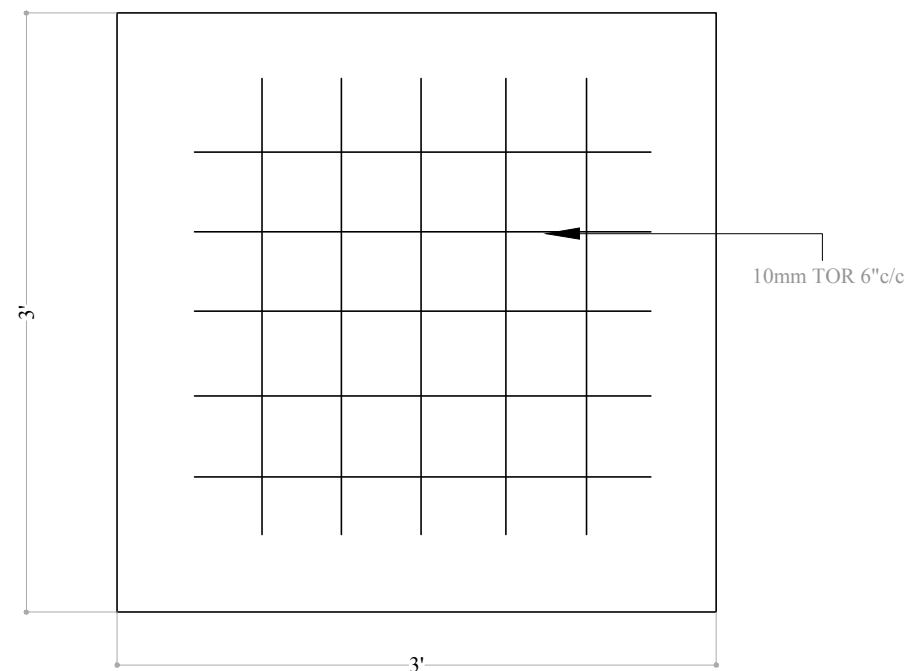


FOUNDATION F1

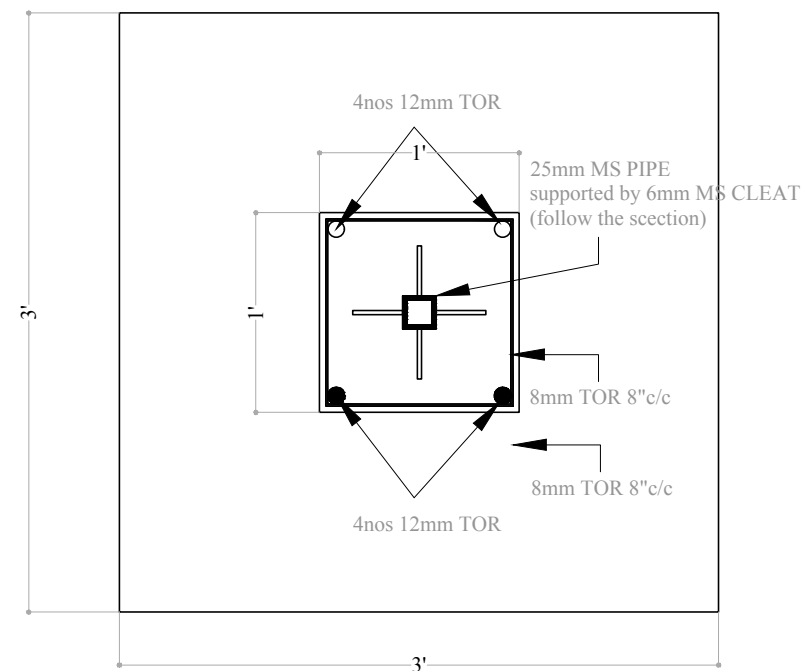


COLUMN C1

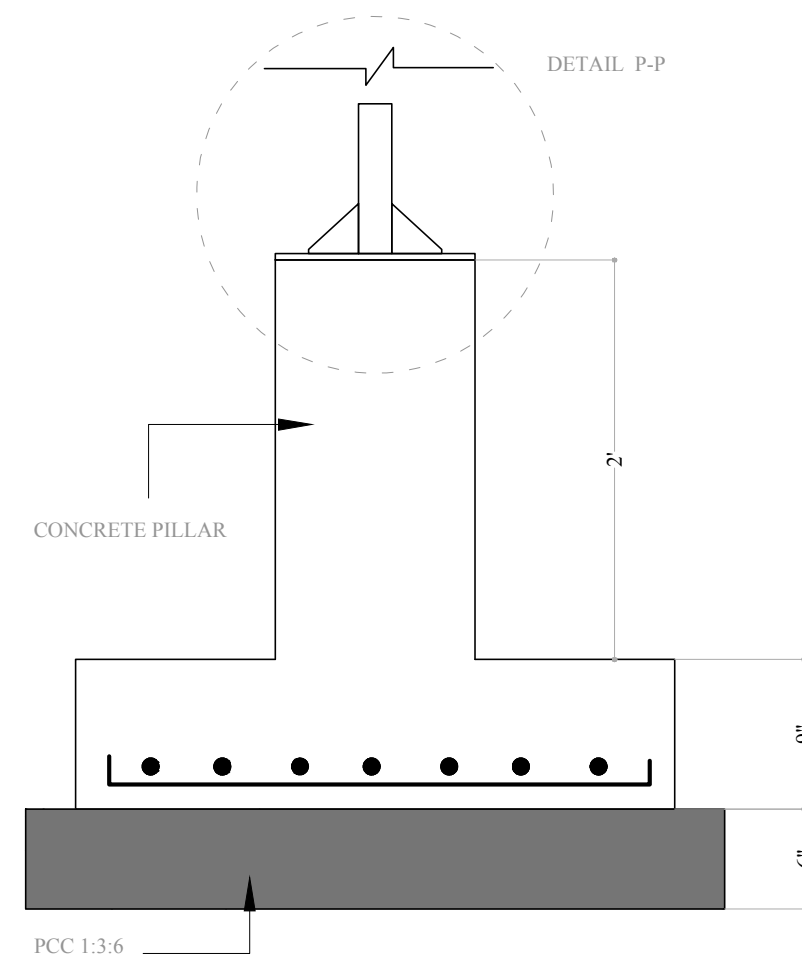


FOUNDATION F1
SECTION

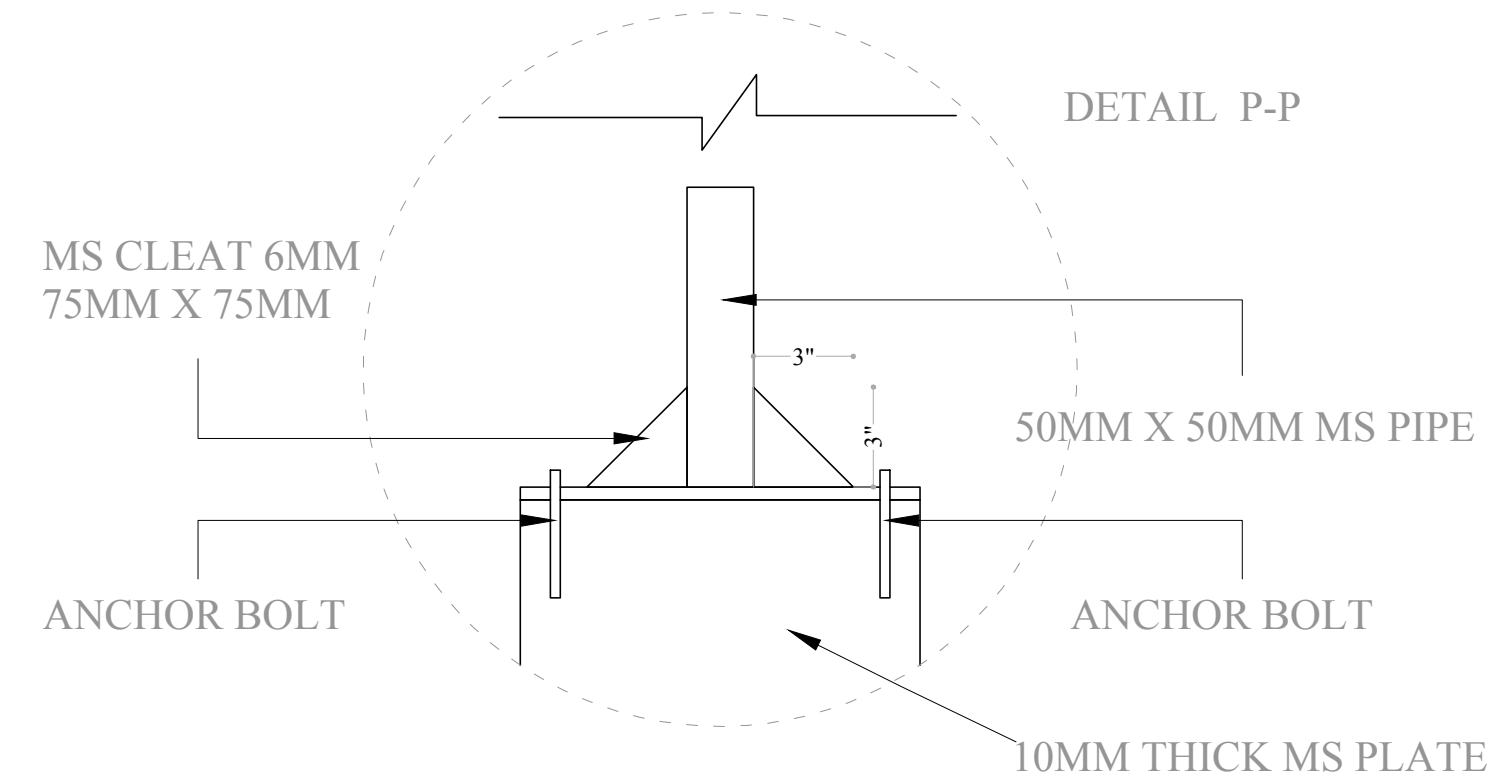

DETAIL P-P

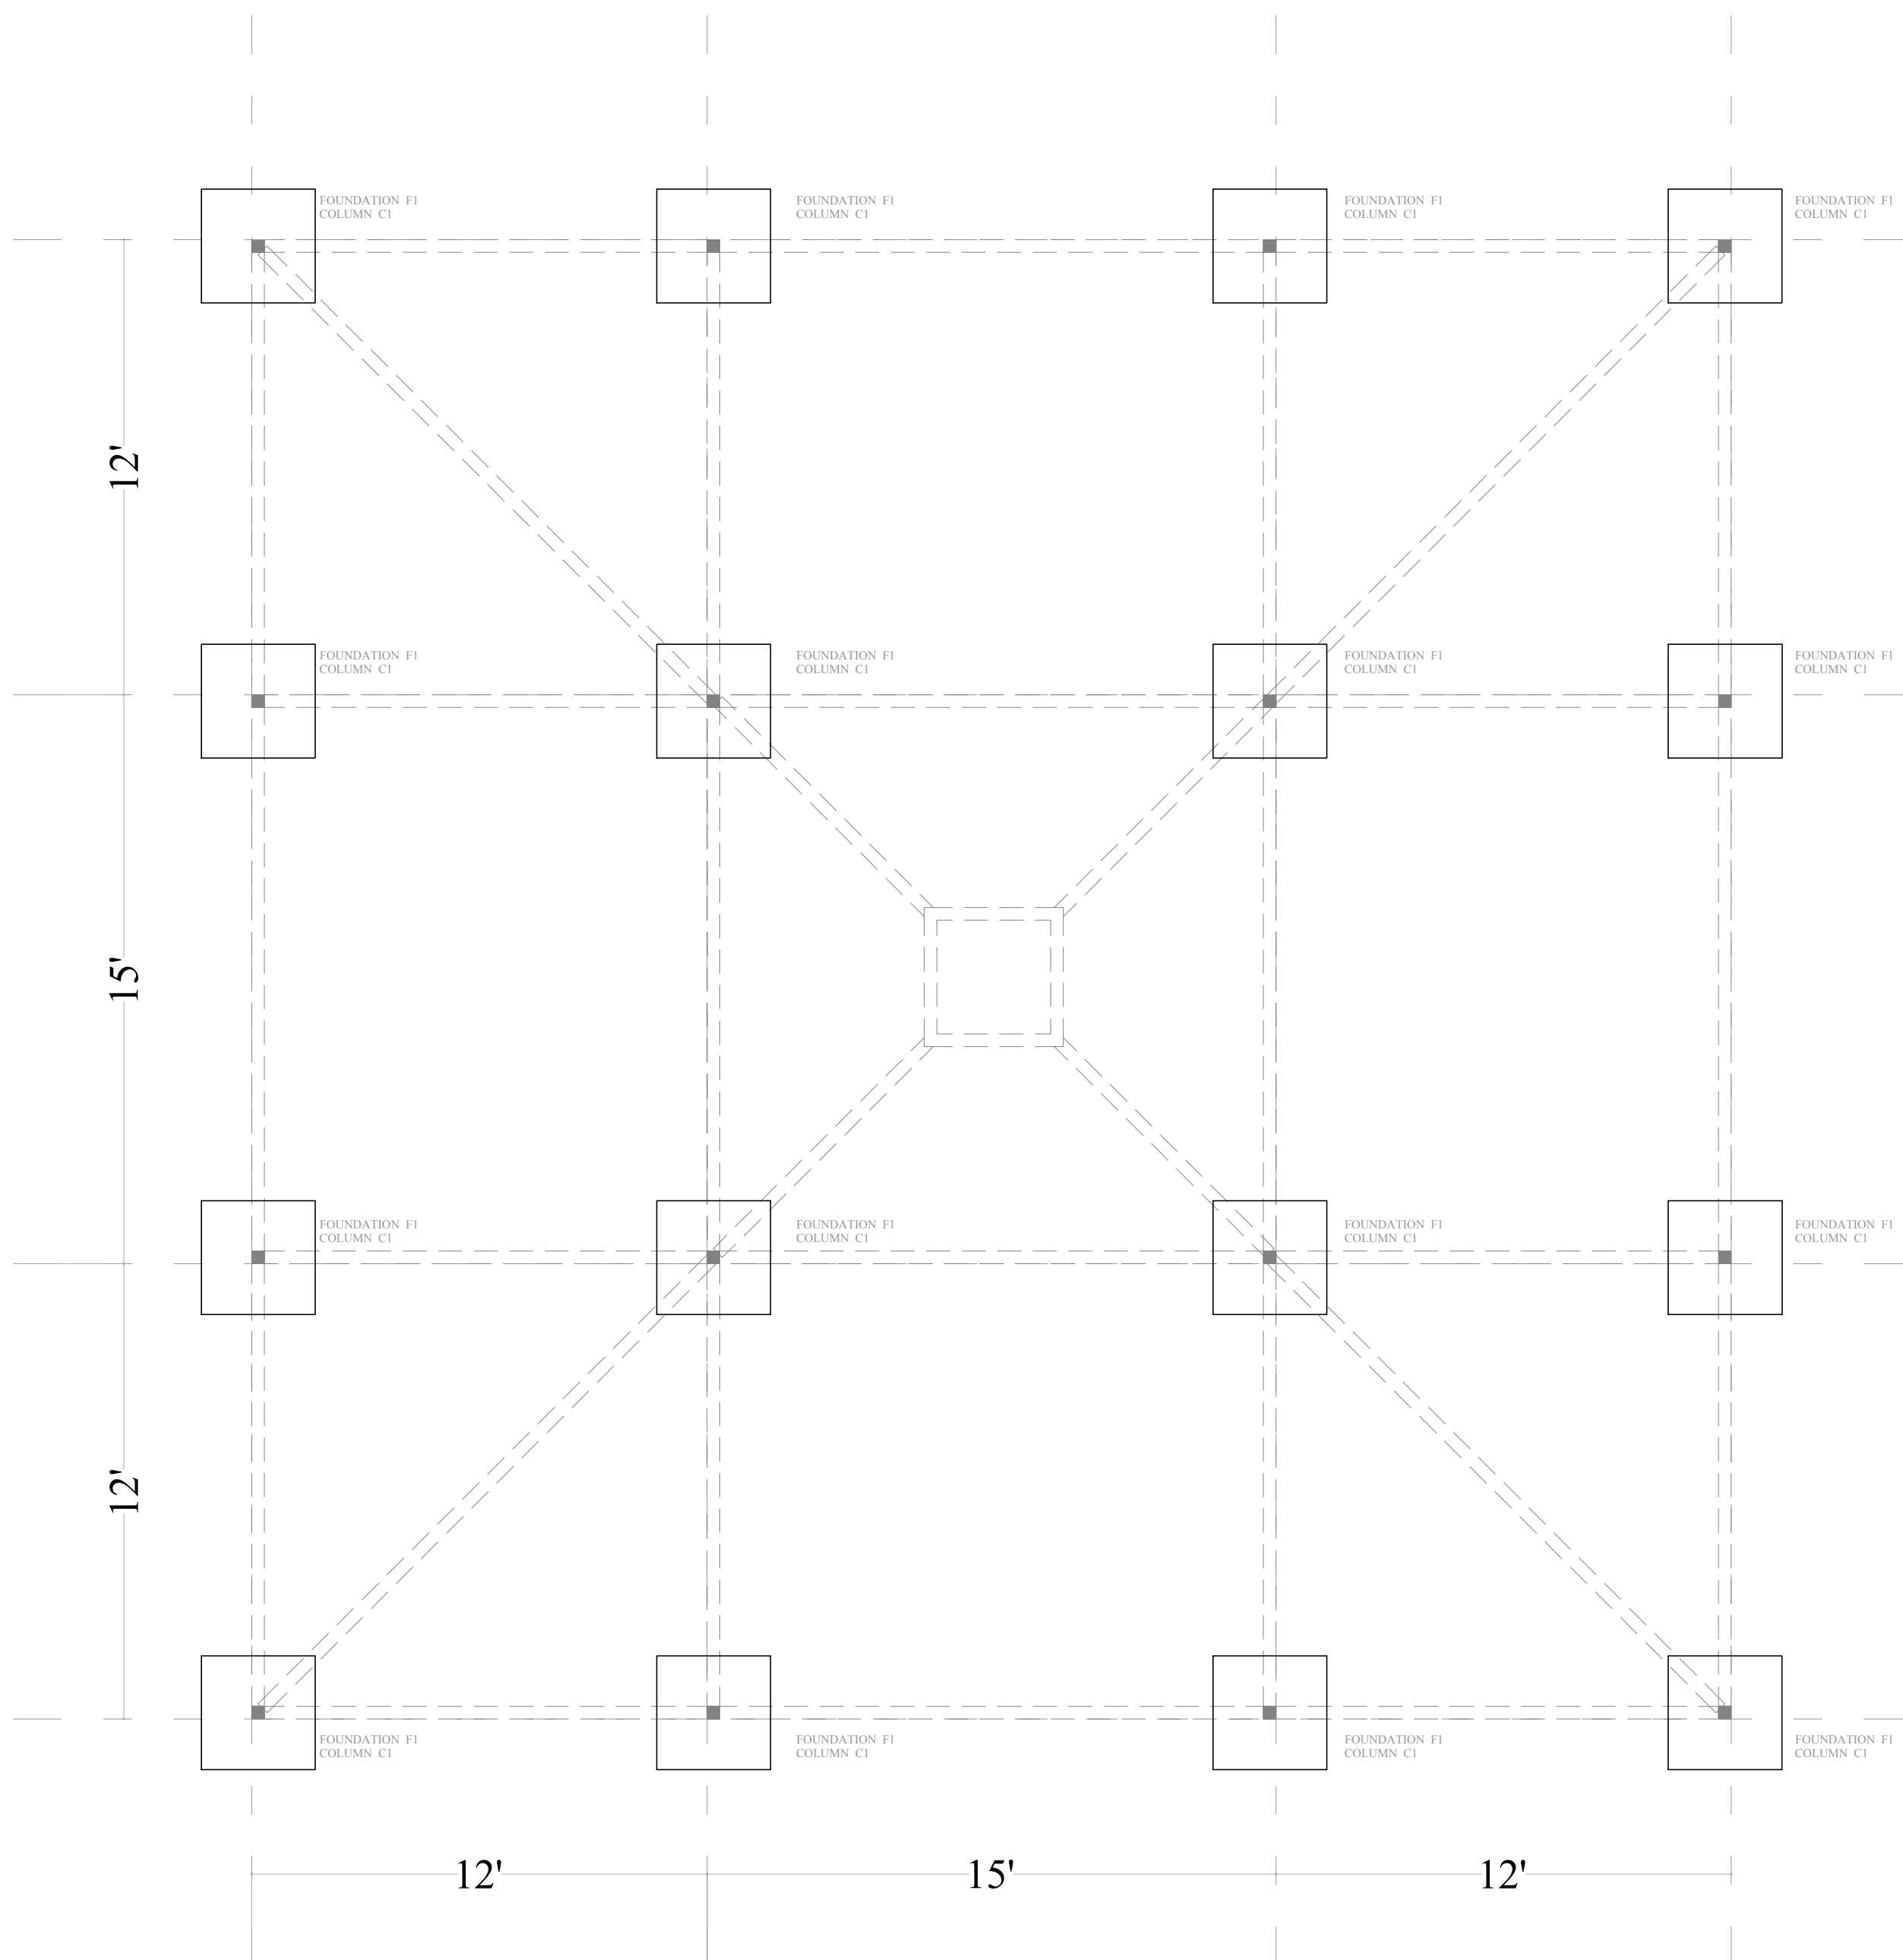

FOUNDATION PLAN

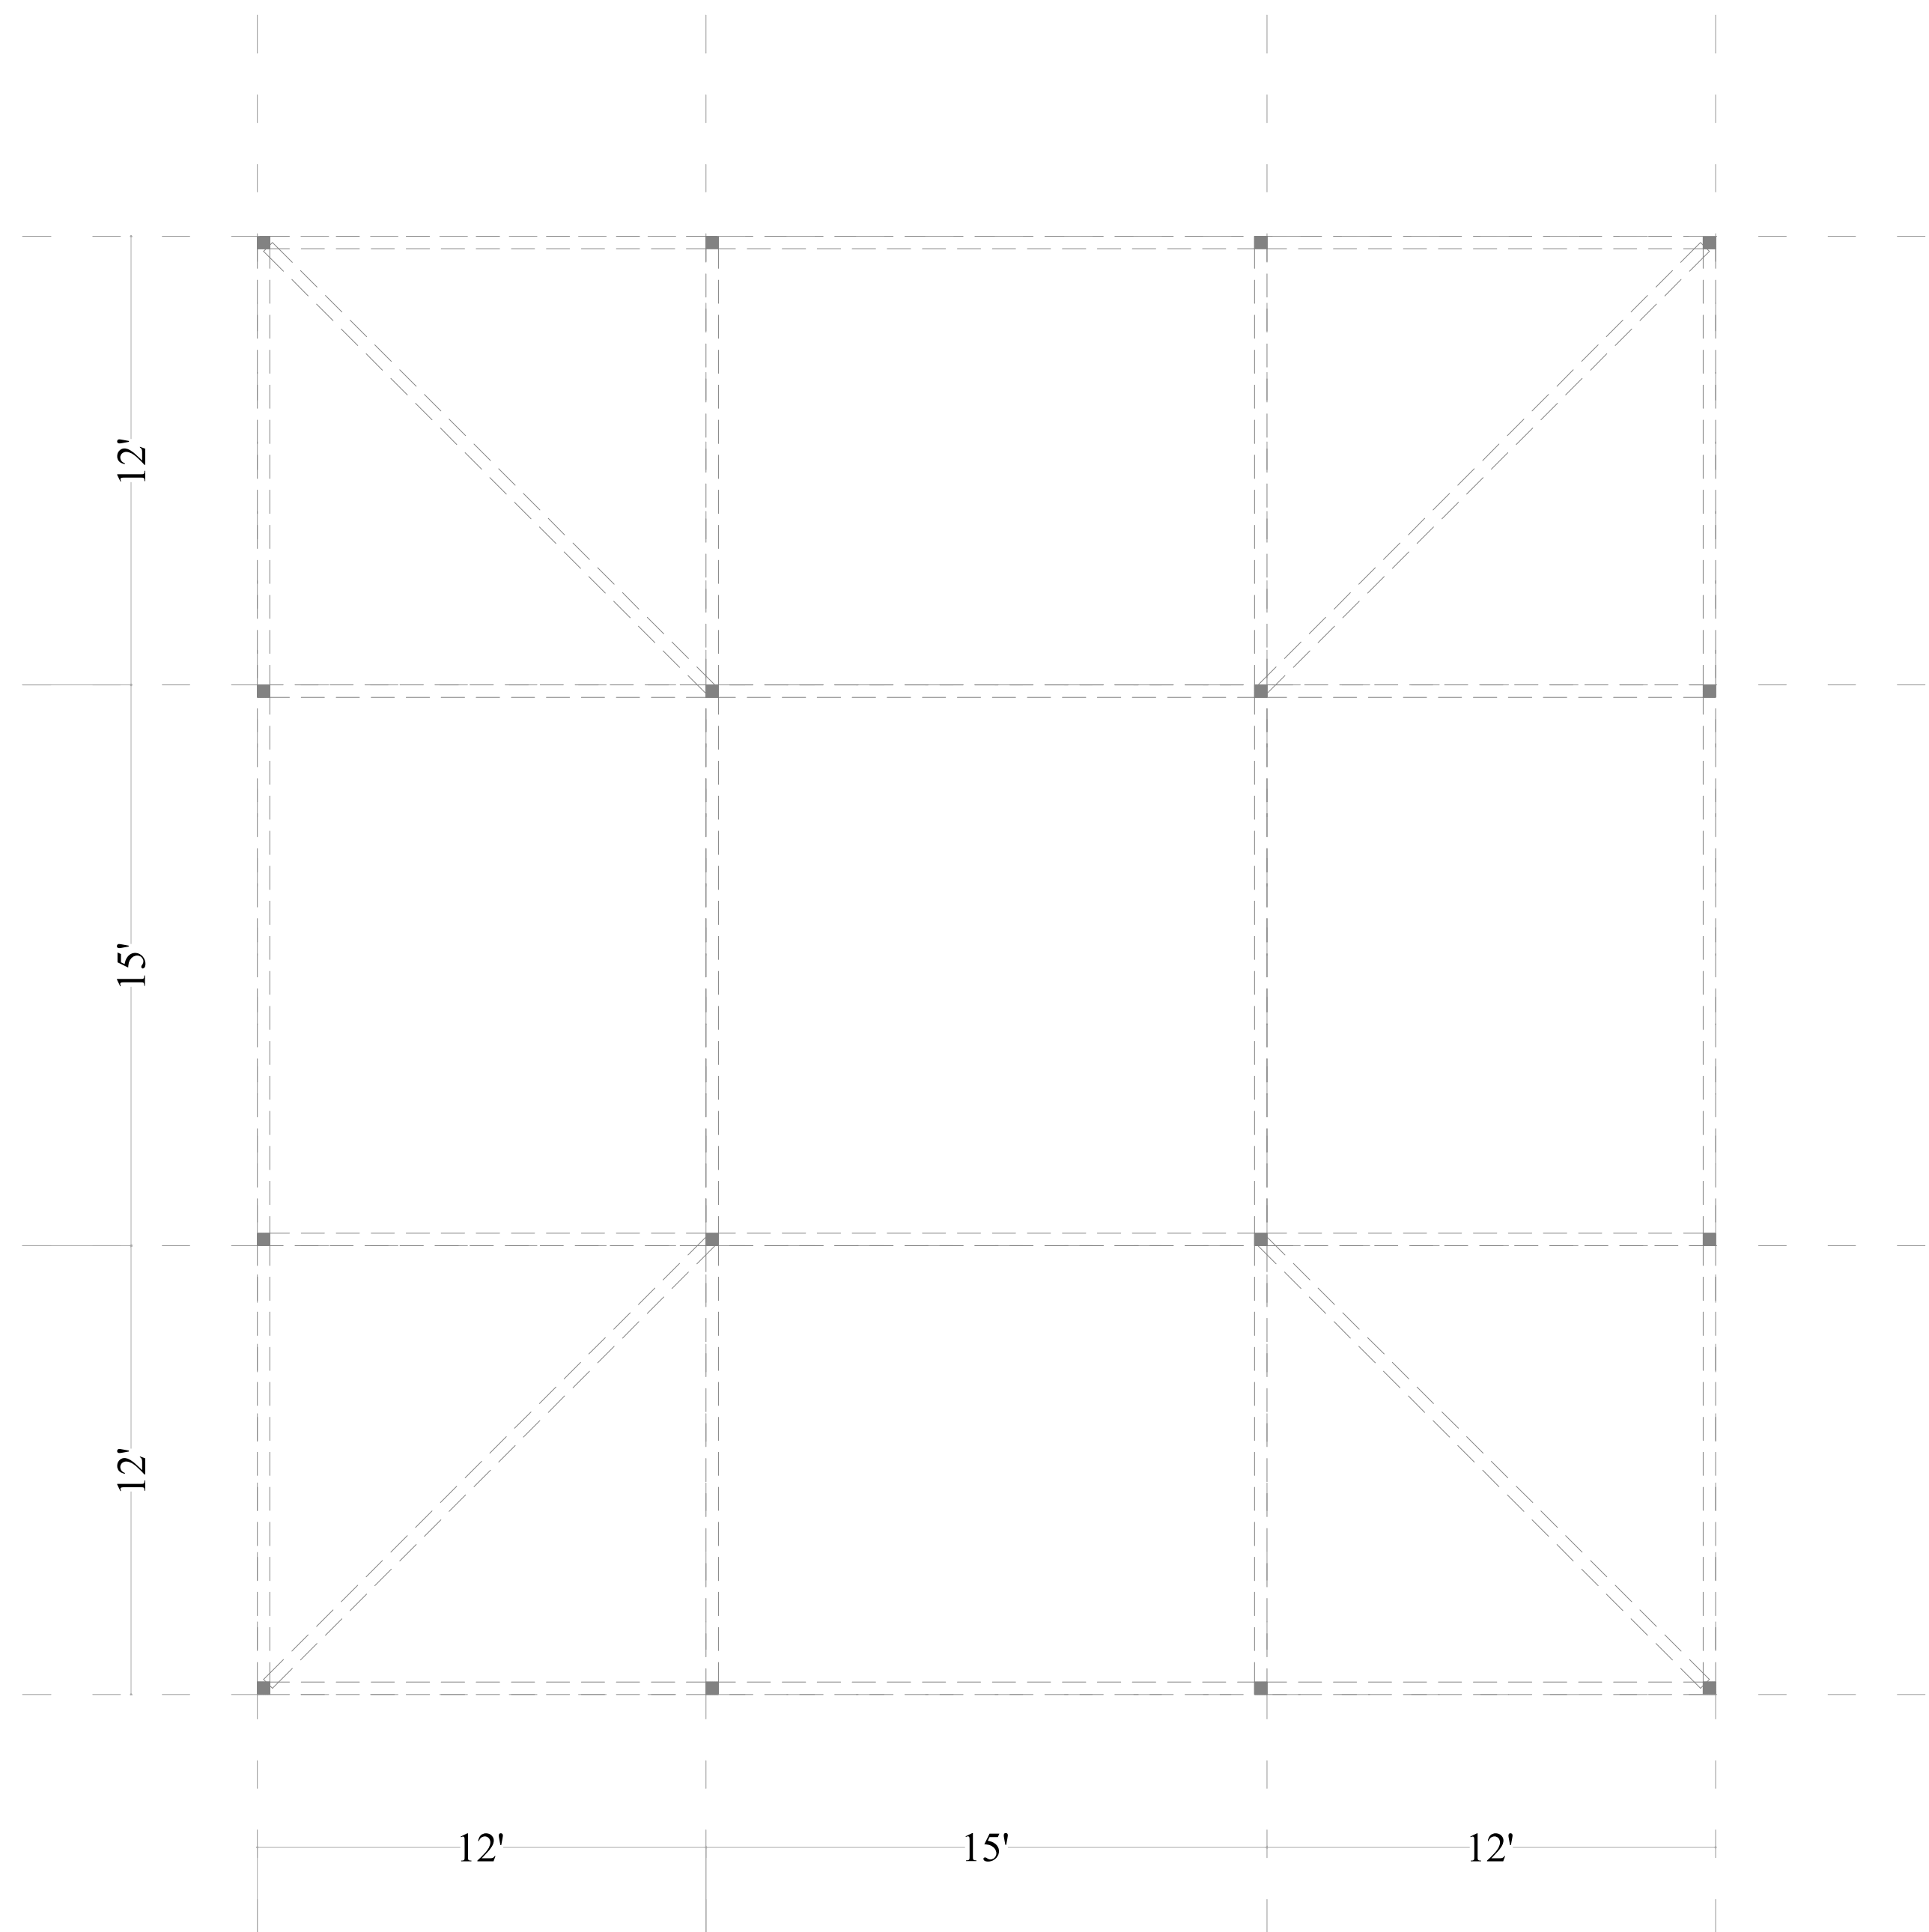

BEAM PLAN

ARCHITECT:
NEERAV GUPTA
CA/2009/44766
L-1, KRISHNA MARG, C- SCHEME,
JAIPUR (302001), RAJASTHAN PH 0141-2360825
E-Mail: architect_neeravgupta@yahoo.com

PROJECT:
HOTEL CLARKS

DRAWING TITLE:
STRUCTURAL
TENT STRUCTURAL FOUNDATION

DRAWN BY: RAHUL	SCALE: N.T.S	DATE: 23-01-2019
CHECKED BY: NEERAV GUPTA	DRAWING NO.: CL/ST/A/01	

NOTES:
THE COPYRIGHT AND PROPERTY OF THIS DESIGN AND DRAWING
BELONGS TO RAVI KUMAR GUPTA. IT MUST NOT BE COPIED OR
REPRODUCED IN ANY MANNER WITHOUT THEIR WRITTEN
CONSENT. A LEGAL ACTION AS PER LAW MAY BE INITIATED
AGAINST THE OFFENDERS.