


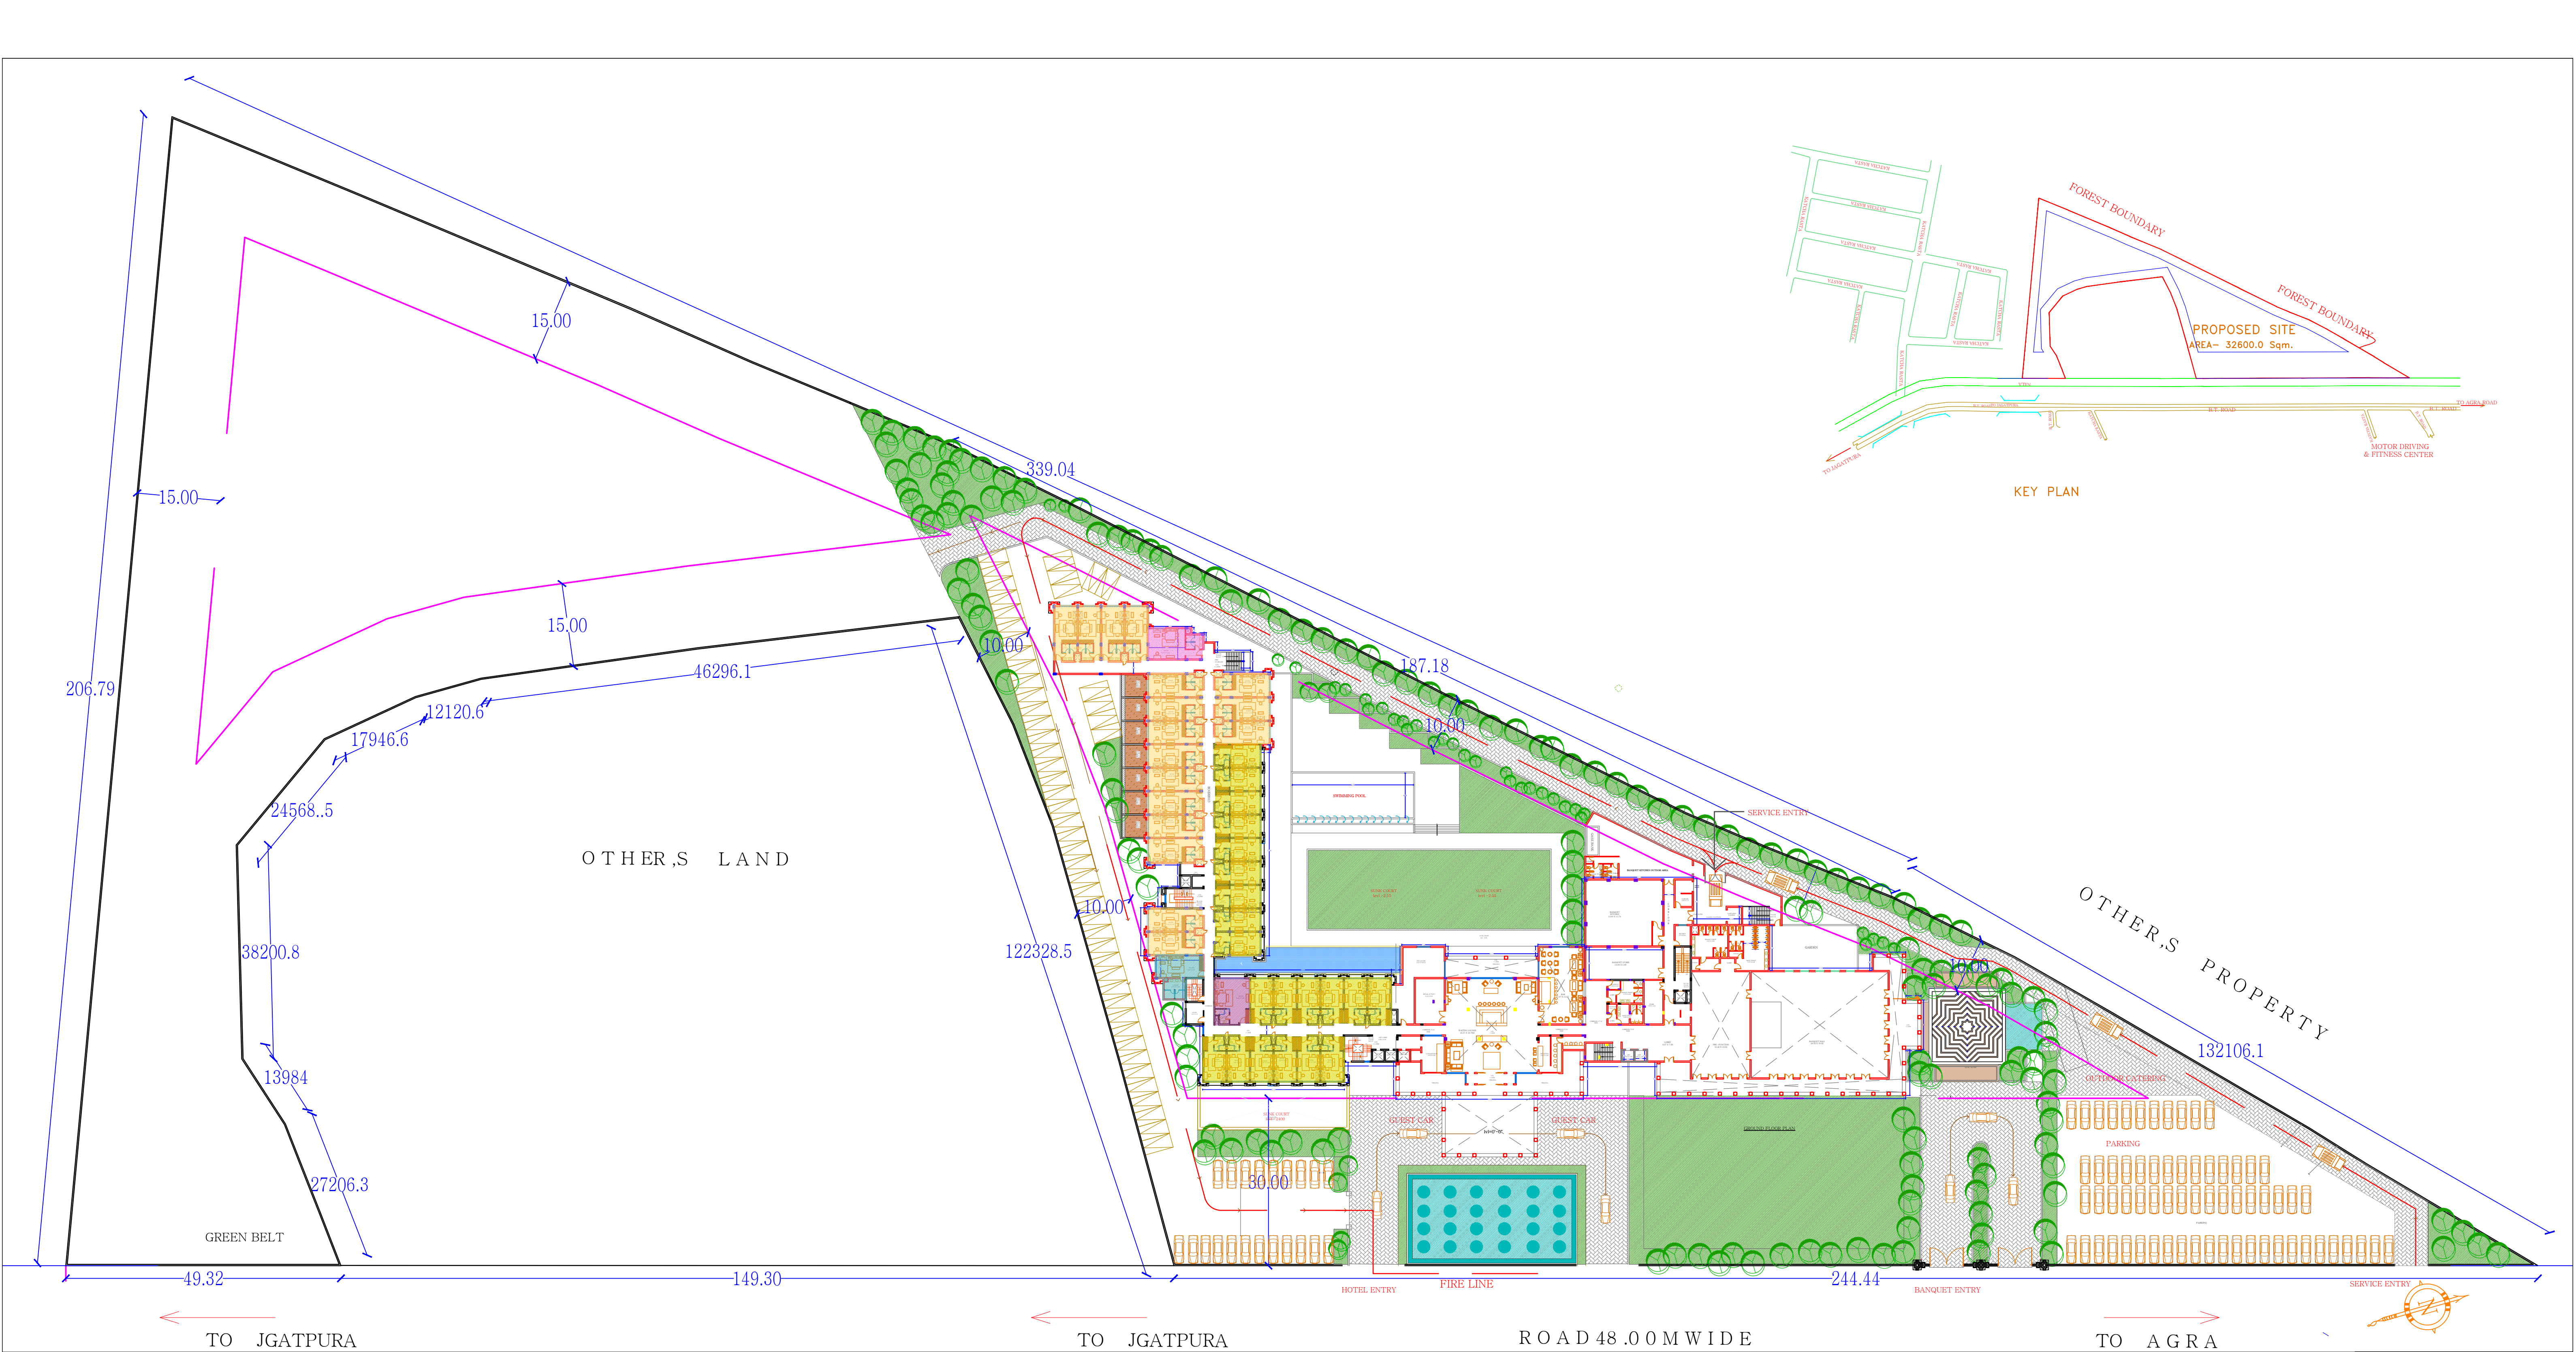

ARCHITECT:
RAVI KUMAR GUPTA
CA/83/7739
L-1, KRISHNA MARG, C-SCHEME,
JAIPUR (302001), RAJASTHAN,
PH.0141-2369525 E-Mail-ravigupta_15@yahoo.com

PROJECT:
RAJ BANSAL JI HOTEL
PLOT NO.-2 AT
KHONAGORIAH ROAD JAIPUR

DRAWING TITLE:
SITE PLAN

DRAWN BY: JITENDRA	SCALE: NTS	DATE: 26-6-2018
CHECKED BY: RAVI K. GUPTA	DRAWING NO.: 01	

NOTES: