



NOTES:

- NOTES:**
1. ALL DIMENSIONS ARE IN MM. AND INDICATIVE ONLY. SUITABLE AMENDMENTS MAY BE DONE AS PER ACTUAL SITE CONDITIONS.
 2. THE DIMENSION OF STRUCTURAL ELEMENTS (FOUNDATION, WALL, SLAB ETC.) ARE ONLY INDICATIVE. THESE SHALL BE AS PER STRUCTURAL DRAWINGS.
 3. THE DIMENSION "X" SHALL BE CALCULATED ON THE BASIS OF INVERT OF UPSTREAM MANHOLE

RAIN WATER HARVESTING STRUCTURE

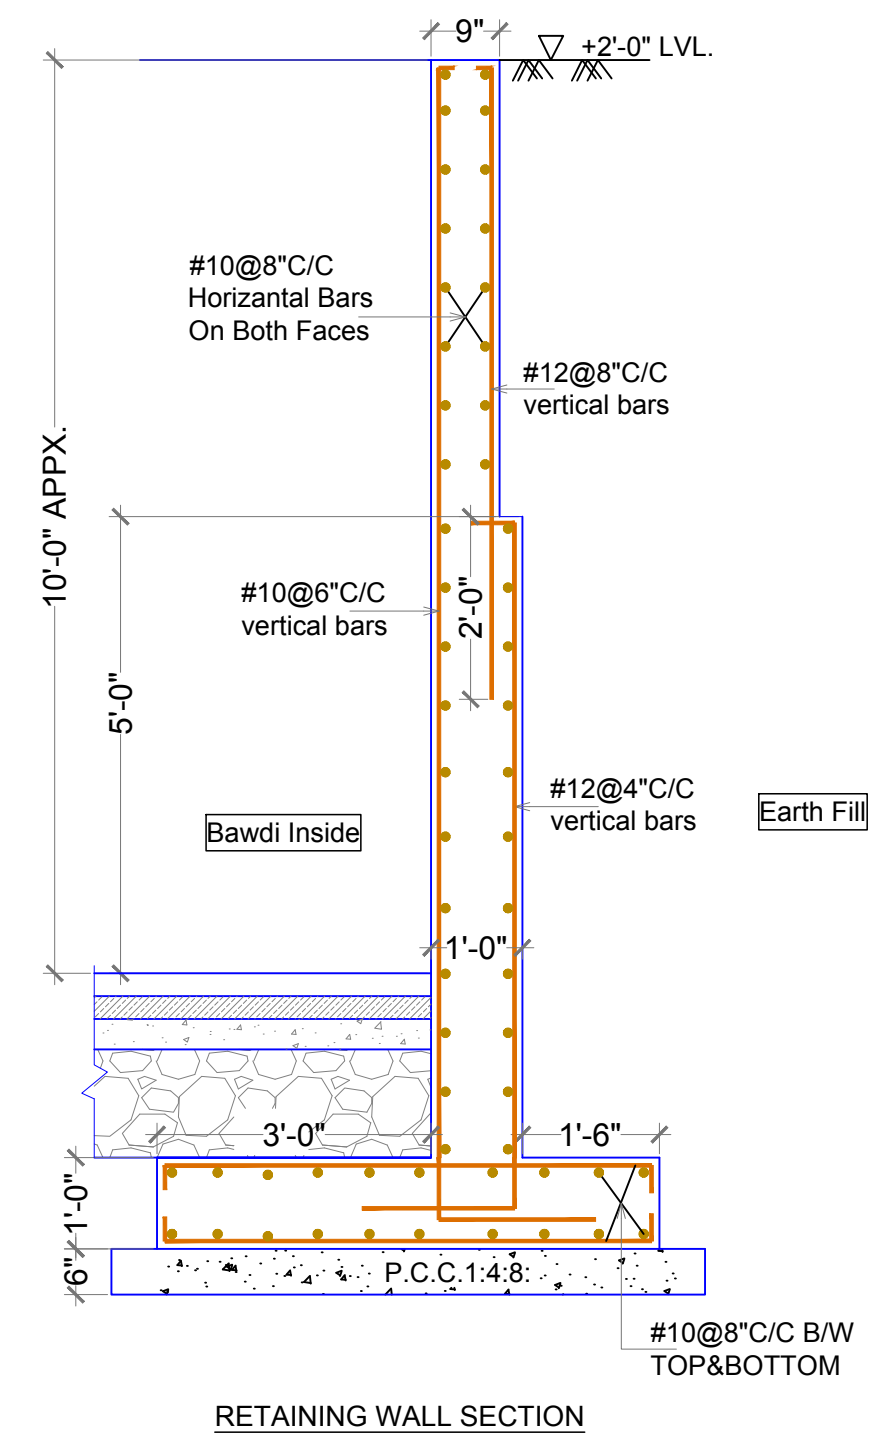

RETAINING WALL SECTION

ARCHITECT: NEERAV GUPTA L1, KRISHNA MARV, C. SCHEME, JALPURI (20281), BANASTHAN, PH-641-2368825 E-Mail-architect_neeravgupta@yahoo.com		
PROJECT: CLARKS		
DRAWING TITLE: BAWDI LAYOUT PLAN RETAINING WALL SECTION		
DRAWN BY: RAHUL	S.C.T.: N/A	DATE: 09-06-2011
CHECKED BY: NEERAV GUPTA	NORTH : 	
NOTES: 1. THE CORRESPONDING AND PROPORTION OF THIS SECTION AND DRAWING BEINGING TO NEERAV GUPTA. IT MUST NOT BE COPIED OR REPRODUCED WITHOUT HIS WRITTEN PERMISSION. 2. ALL DIMENSIONS ARE IN METERS. 3. ALL DIMENSIONS ARE IN METERS. 4. ALL DIMENSIONS ARE IN METERS. 5. ALL DIMENSIONS ARE IN METERS.		