
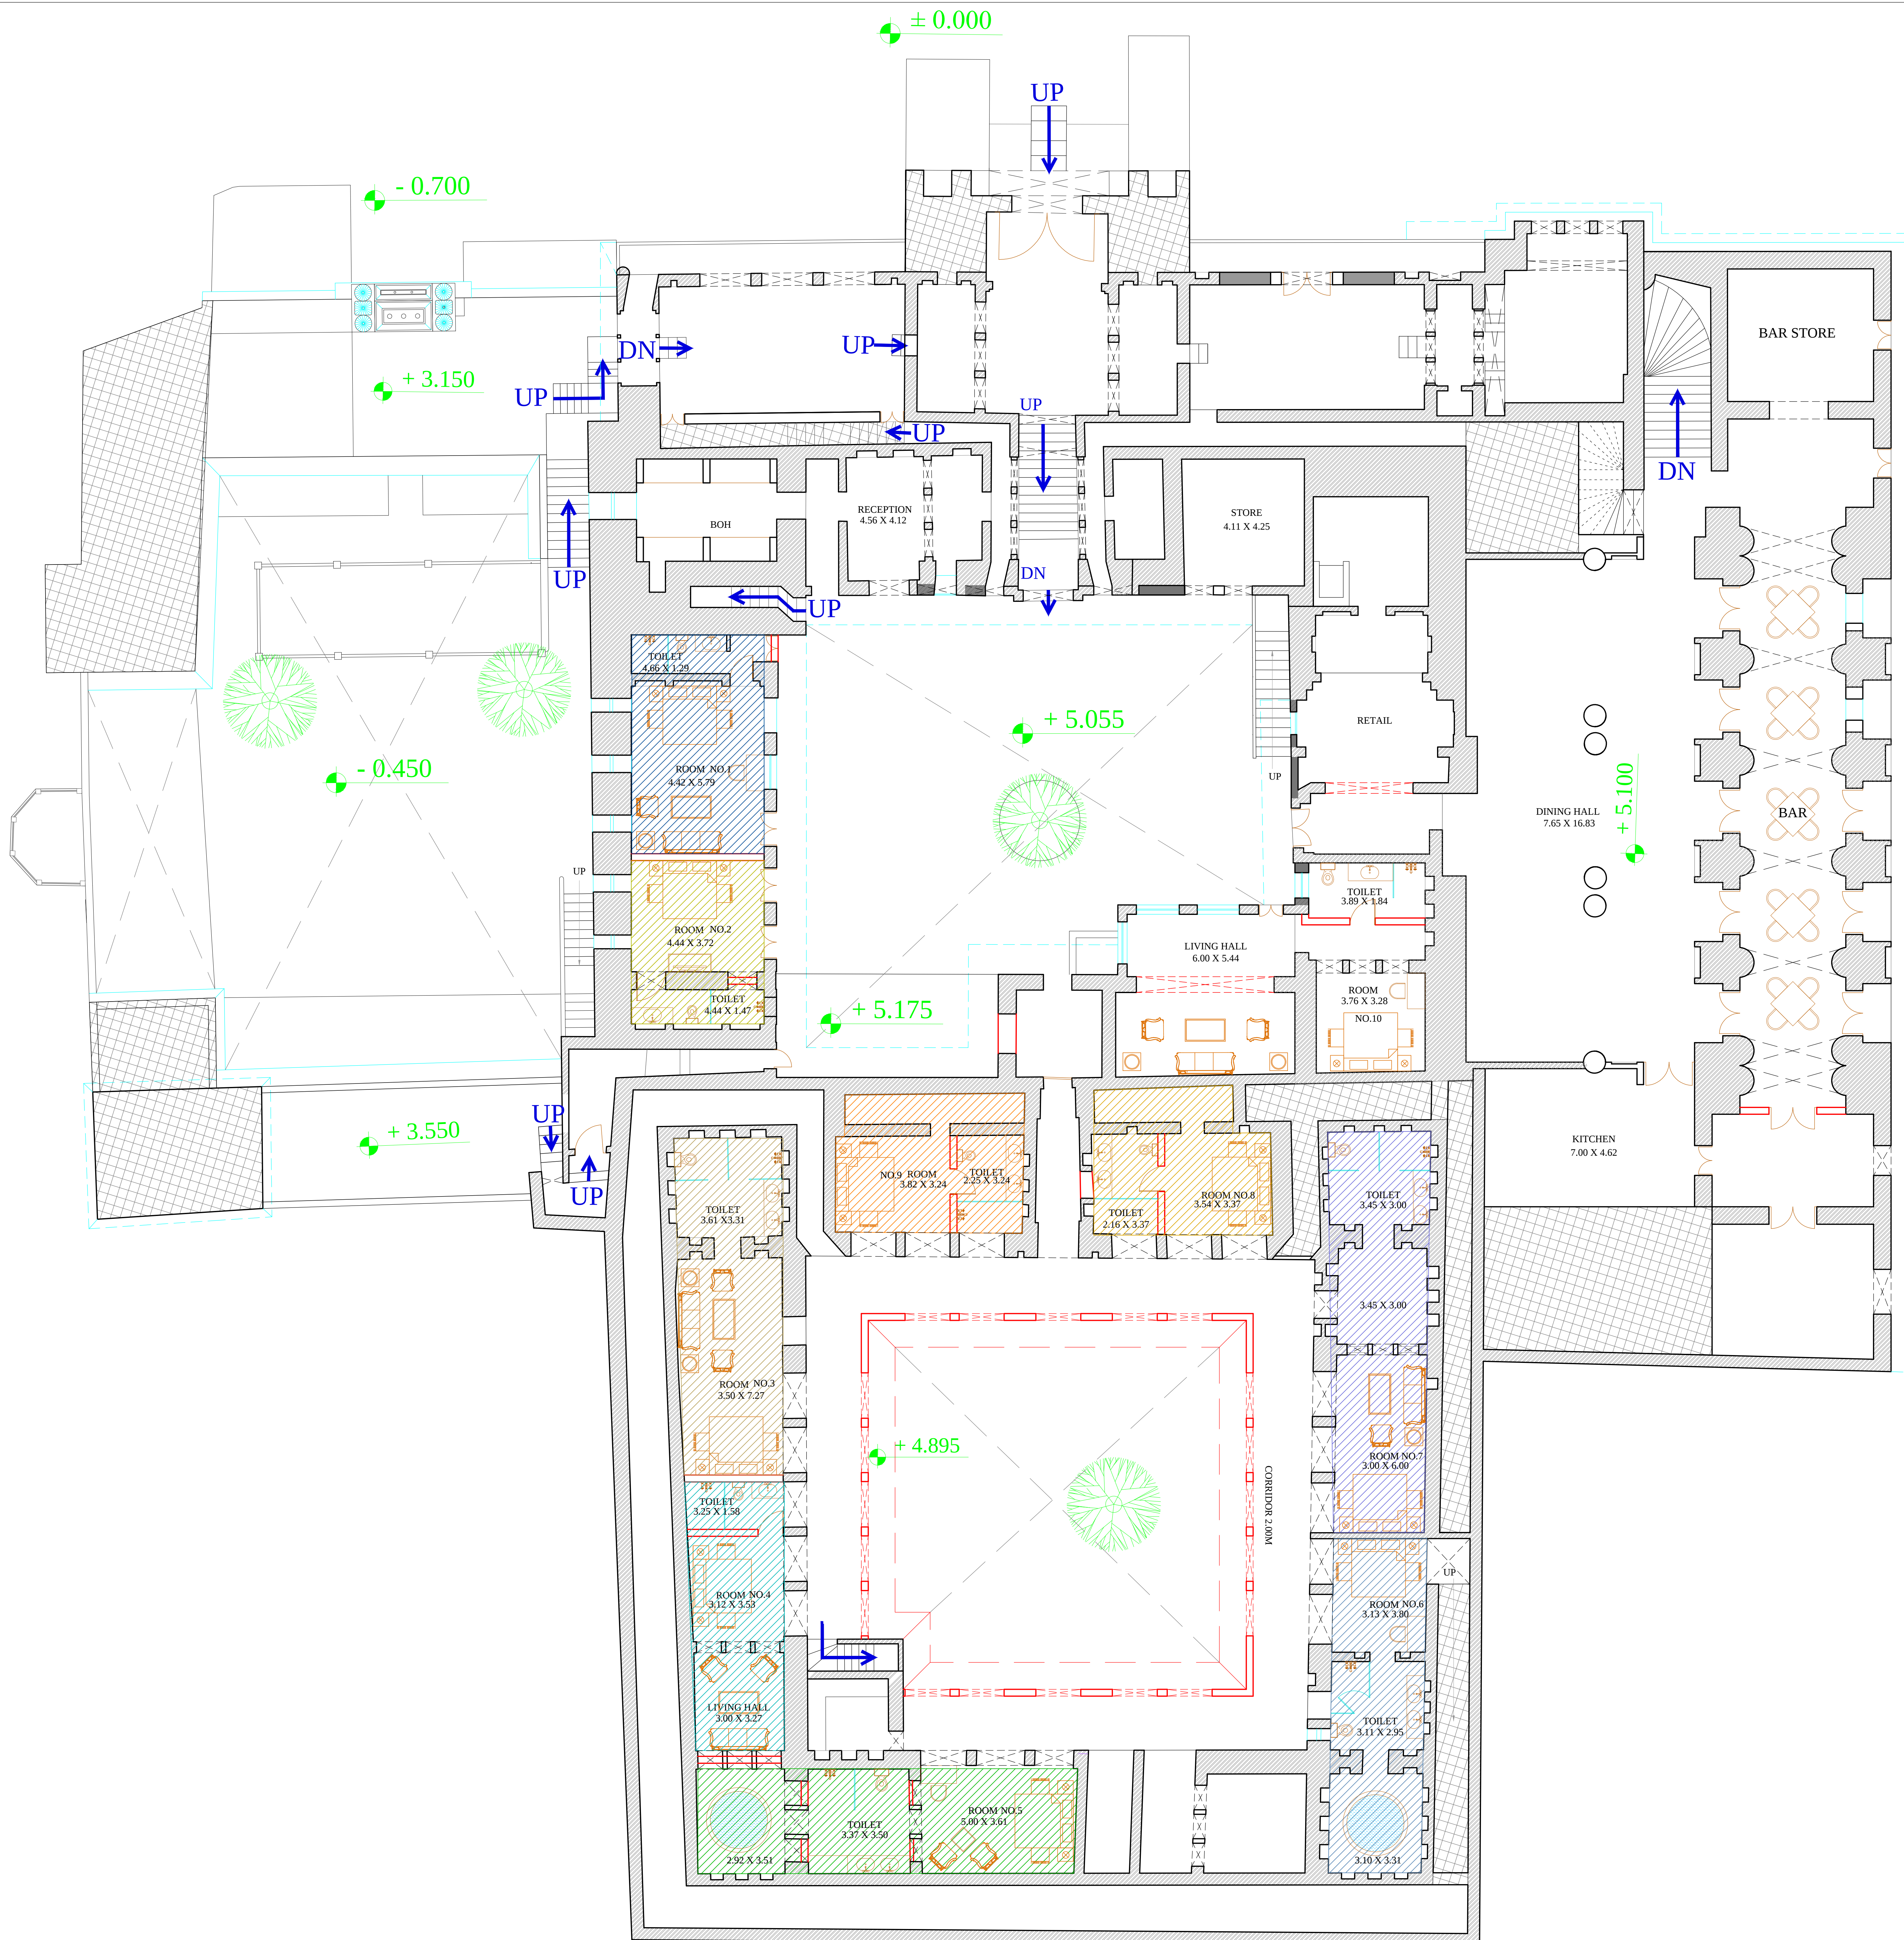


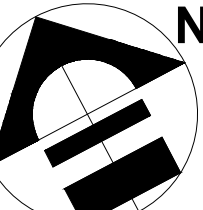

ARCHITECT:
RAVI KUMAR GUPTA
CA/83/7739
L-1, KRISHNA MARG, C- SCHEME,
JAIPUR (302001), RAJASTHAN.
PH.0141-2360825 E-Mail-ravigupta_15@yahoo.com

Project Title :
RAJGARH PALACE, DATIA

Sheet Title :
Floor Plan at Lvl. +6.500 m.

DRAWN BY: JITENDRA SINGH	SCALE:	DATE: 24-9-2018
CHECKED BY: RAVI K. GUPTA	 NORTH	

NOTES: