


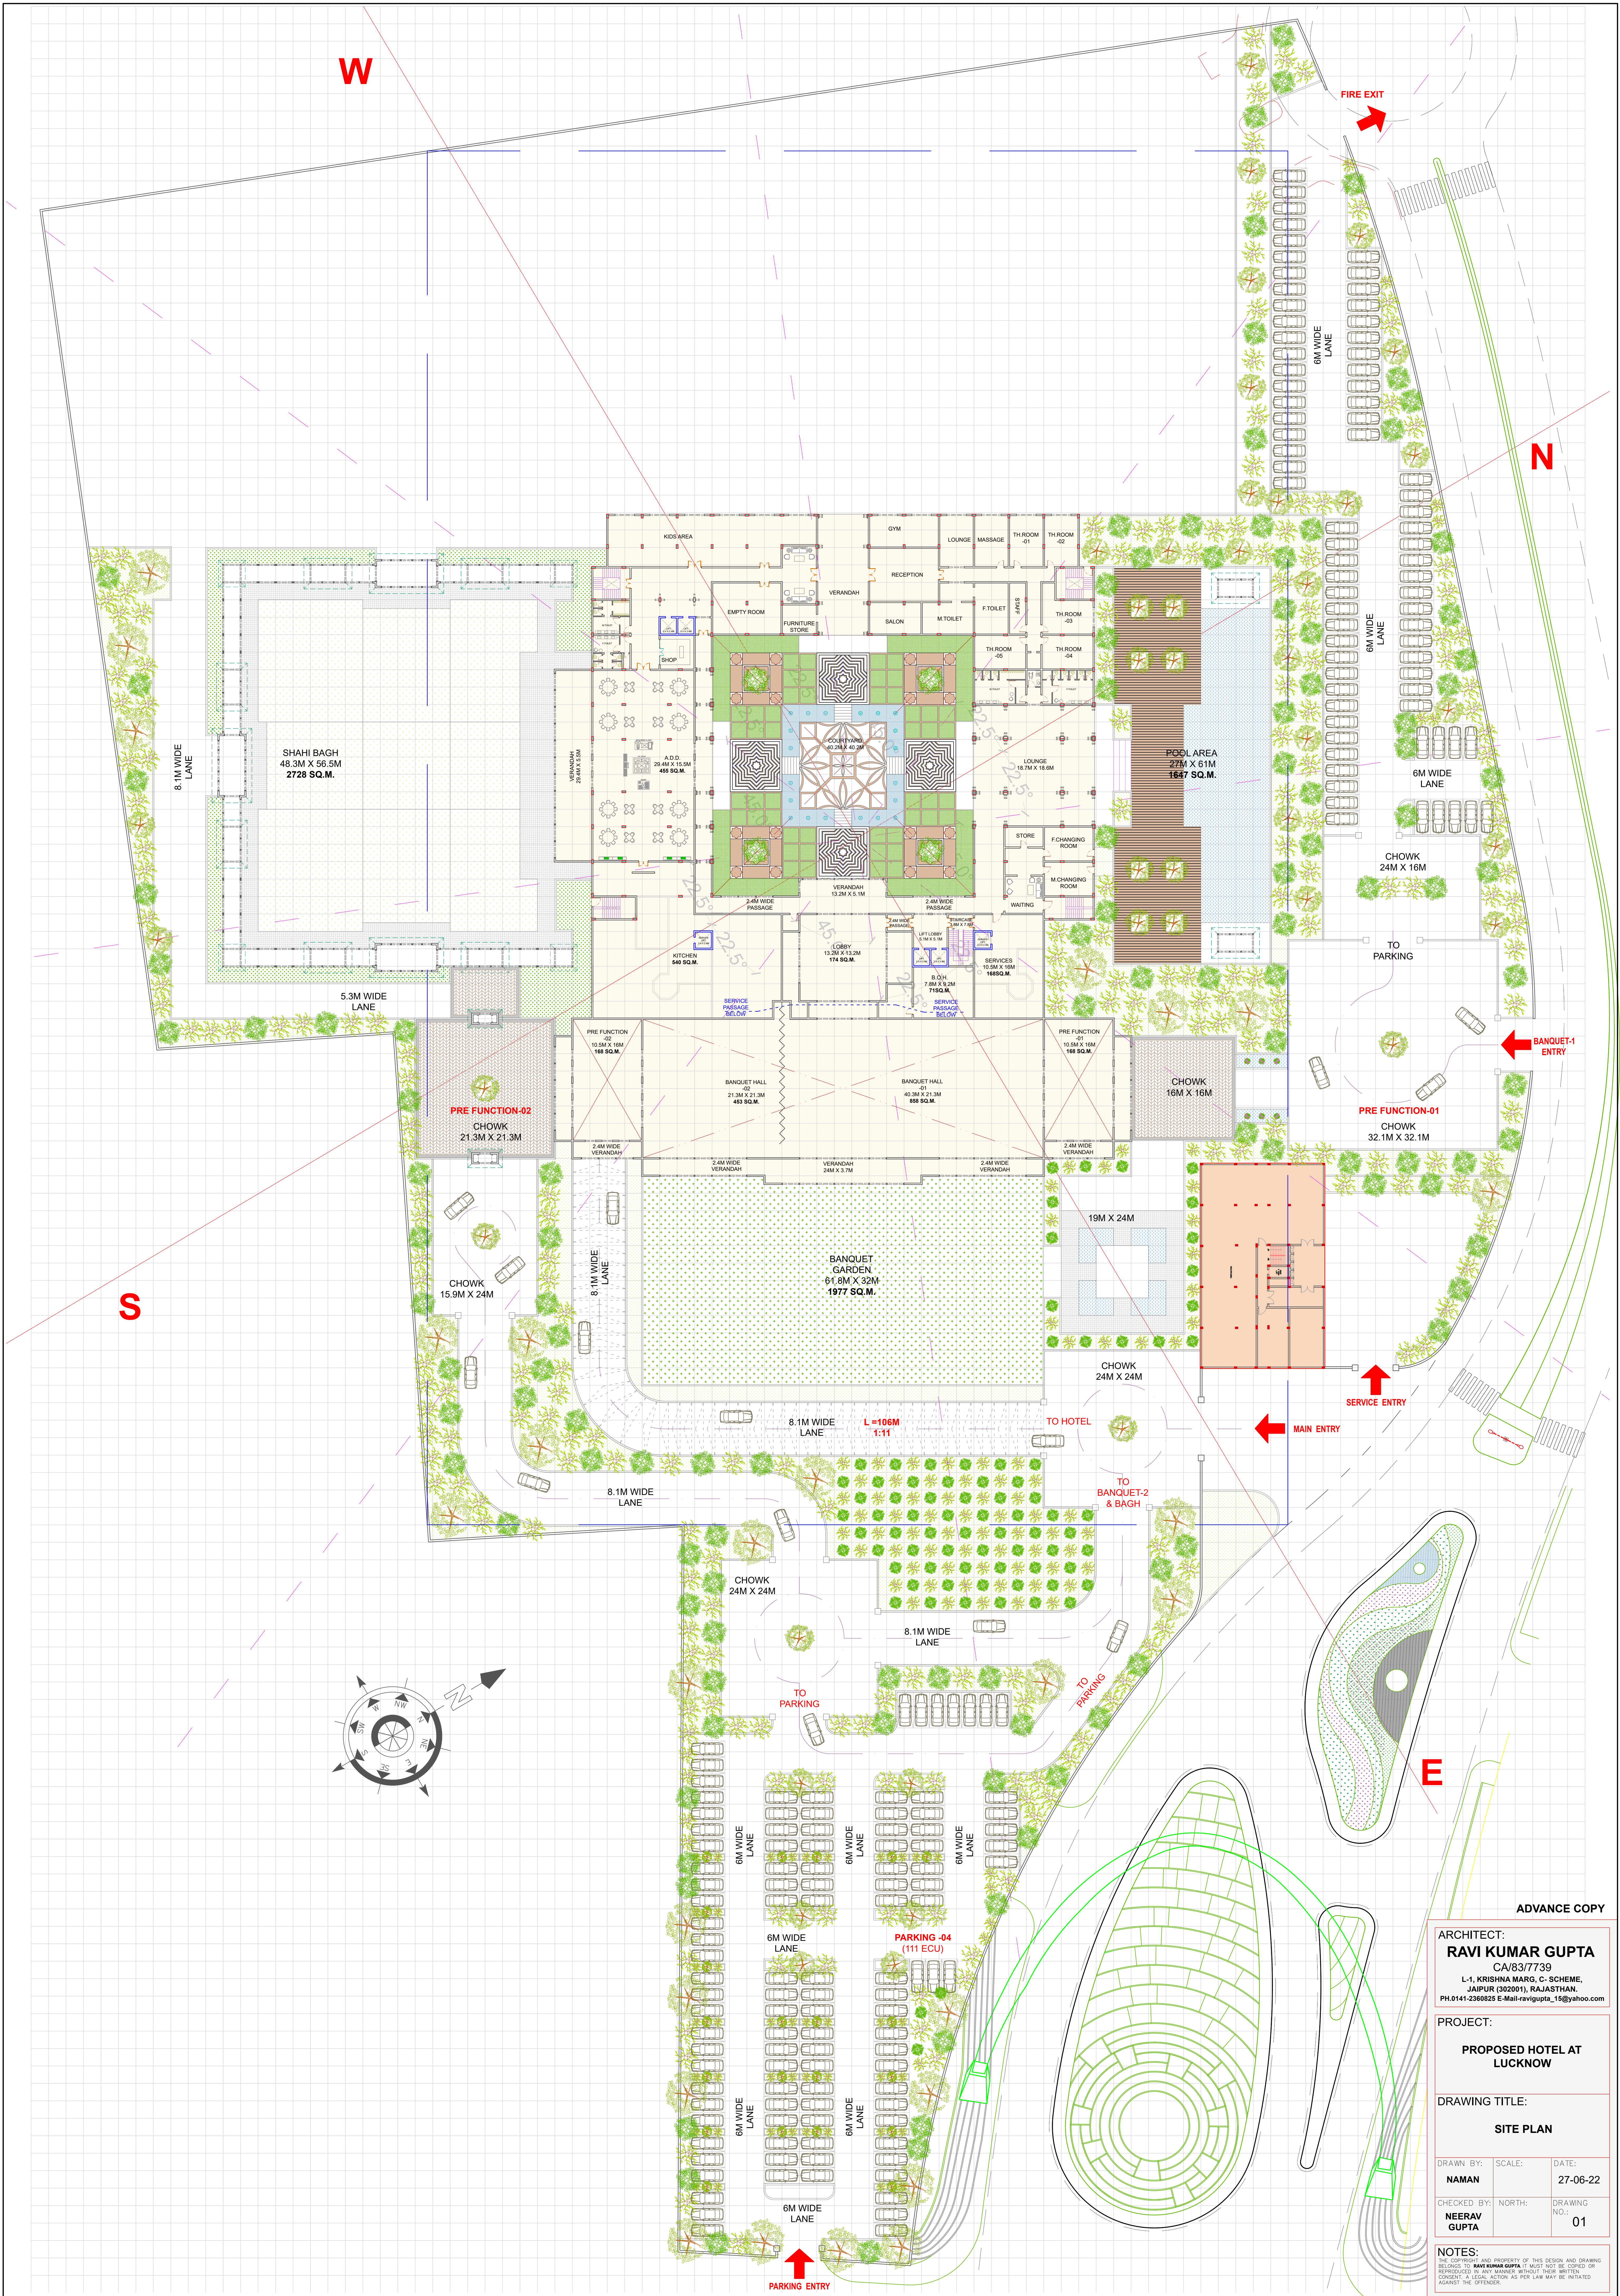

ADVANCE COPY

ARCHITECT:  
**RAVI KUMAR GUPTA**  
CA/83/7739  
L-1, KRISHNA MARG, C. SCHEME,  
JAIPUR (302001), RAJASTHAN,  
PH.0141-2368825 E-Mail:ravigupta\_15@yahoo.com

PROJECT:  
**PROPOSED HOTEL AT LUCKNOW**

DRAWING TITLE:  
**SITE PLAN**

|                                    |        |                           |
|------------------------------------|--------|---------------------------|
| DRAWN BY:<br><b>NAMAN</b>          | SCALE: | DATE:<br><b>27-06-22</b>  |
| CHECKED BY:<br><b>NEERAV GUPTA</b> | NORTH: | DRAWING NO.:<br><b>01</b> |

NOTES:  
THE COPYRIGHT AND PROPERTY OF THIS DESIGN AND DRAWING BELONGS TO **RAVI KUMAR GUPTA**. IT MUST NOT BE COPIED OR REPRODUCED IN ANY MANNER WITHOUT THEIR WRITTEN CONSENT. A LEGAL ACTION AS PER LAW MAY BE INITIATED AGAINST THE OFFENDER.