


FOOTING LAY OUT PLAN



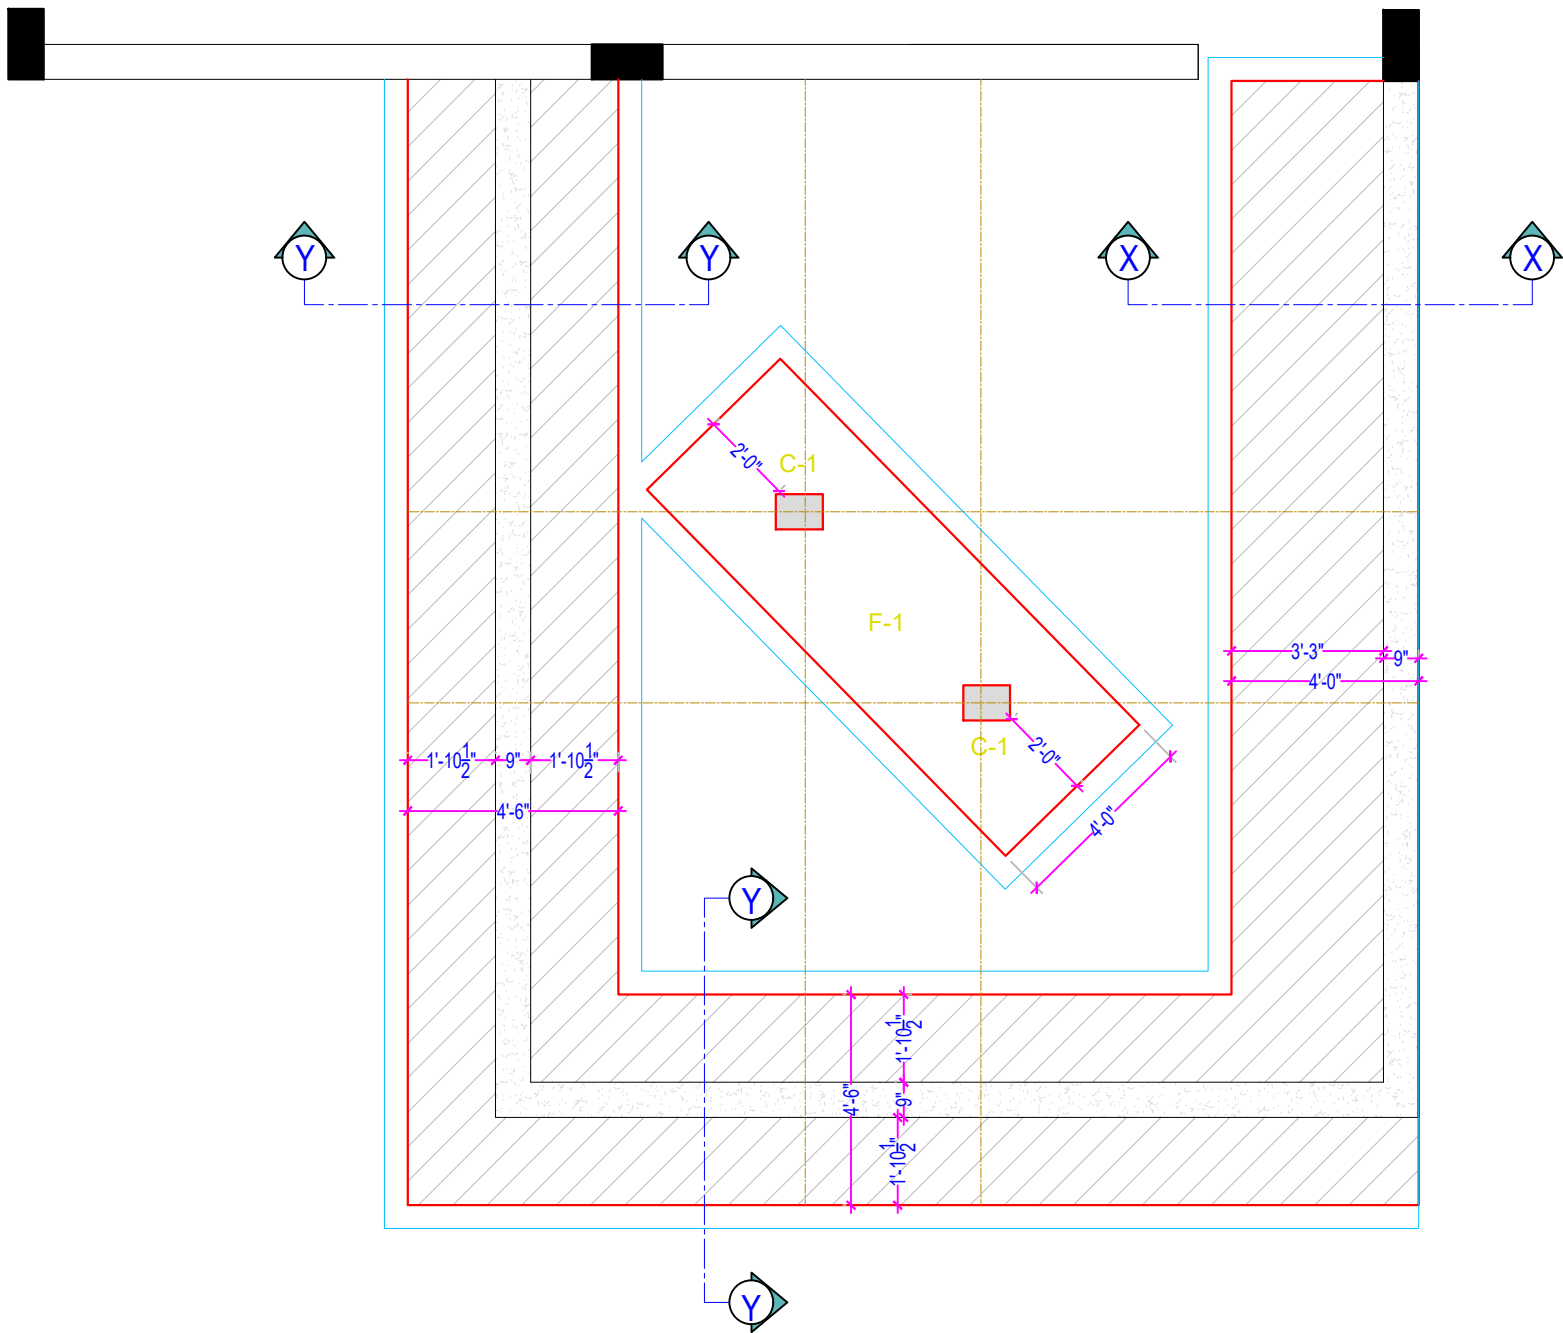


COLUMN SCHEDULE

	SIZE	9"X12"	
	MIX.	M-25	
	REINF.	6#12	
	RINGS	#8@4"CC #8@8"CC	
COLUMN		C-1	

#8@4"CC (FOR H/4 Top & Bottom)
& #8@8" CC (FOR MIDDLE H/4)

FOOTING DETAIL

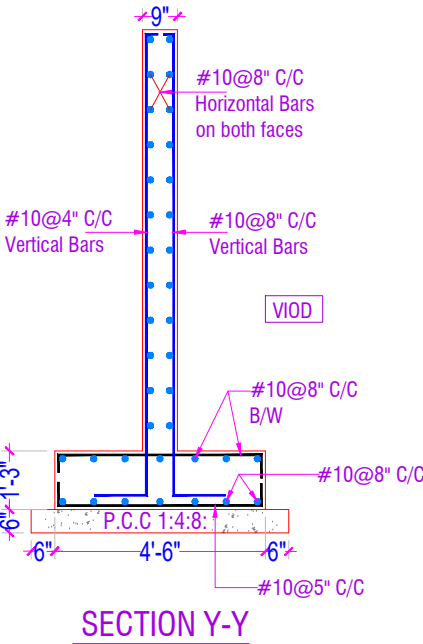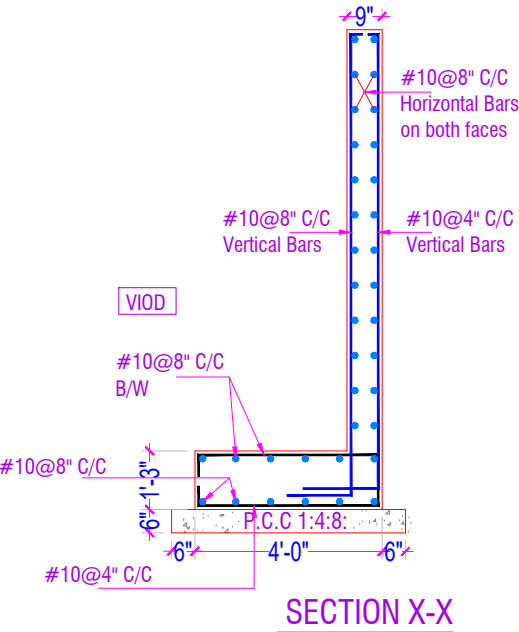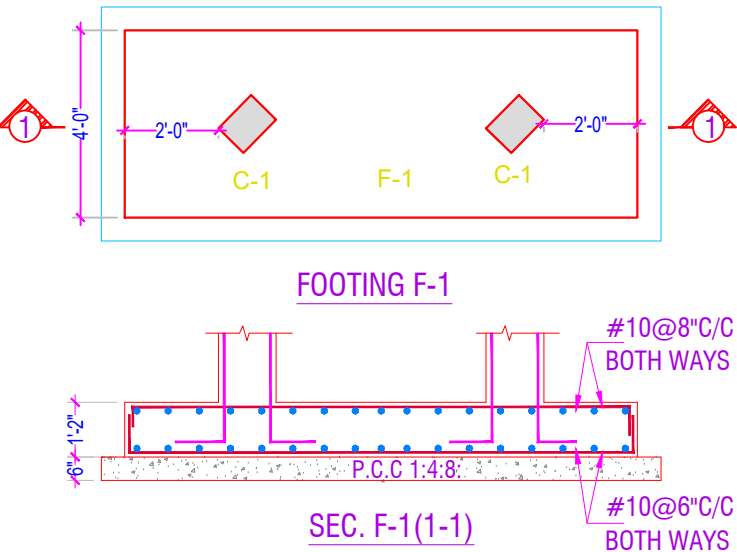

ISSUED TO	ISSUED TO	ISSUED TO	REVISION	DATE	REVISION

FILE LOCATION

PROJECT:	FATHEPURIA RESIDENCE
DRAWING TITLE:	FOOTING LAY OUT PLAN COLUMN SCHEDULE & FOOTING DETAIL

ARCHITECTS:-	NEERAV GUPTA CA/2009/44766 L-1, KRISHNA MARG, C- SCHEME, JAIPUR (302001), RAJASTHAN, PH:0141-2369928 E-Mail:neerav_gupta@yahoo.com
STRUCTURAL CONS.	SANRACHNA S-41, AMBA BARI, JAIPUR PH:91-9799496696, E-mail: sanrachna6665@gmail.com

CADD DEVELOPED.	DRAWING. NO.	DATE:
SHIV		09/04/2022
SCALE		