


STAFF HOUSING
BLOCK N
G.M RESIDENCE
(PLAN, ELEVATIONS & SECTIONS)

NOTES:
* PLEASE DO NOT SCALE ANY DRAWING, ONLY WRITTEN DIMENSIONS ARE TO BE FOLLOWED.
* THE COPYRIGHT AND PROPERTY OF THIS DESIGN AND DRAWING BELONGS TO
RAVI KUMAR GUPTA. IT MUST NOT BE COPIED OR REPRODUCED IN ANY MANNER WITHOUT THEIR
WRITTEN CONSENT. A LEGAL ACTION AS PER LAW MAY BE INITIATED AGAINST THE OFFENDER.
* ALL SETTINGS OUT COLUMNS, WALLS, DIMENSION AND LEVELS SHALL BE READ IN CONDUCTION
* WITH STRUCTURAL AND M&E DRAWINGS.
* FOR ALL OPENINGS, CUTOUTS, DROPS, Sumps, PITS, PLEASE REFER CONSULTANTS
DRAWINGS TO BE CONFIRMED BY ARCHITECTS/ ENGINEER INCHARGE
* ALL DIMENSIONS ARE IN M OR SPECIFIED OTHERWISE

KEY PLAN

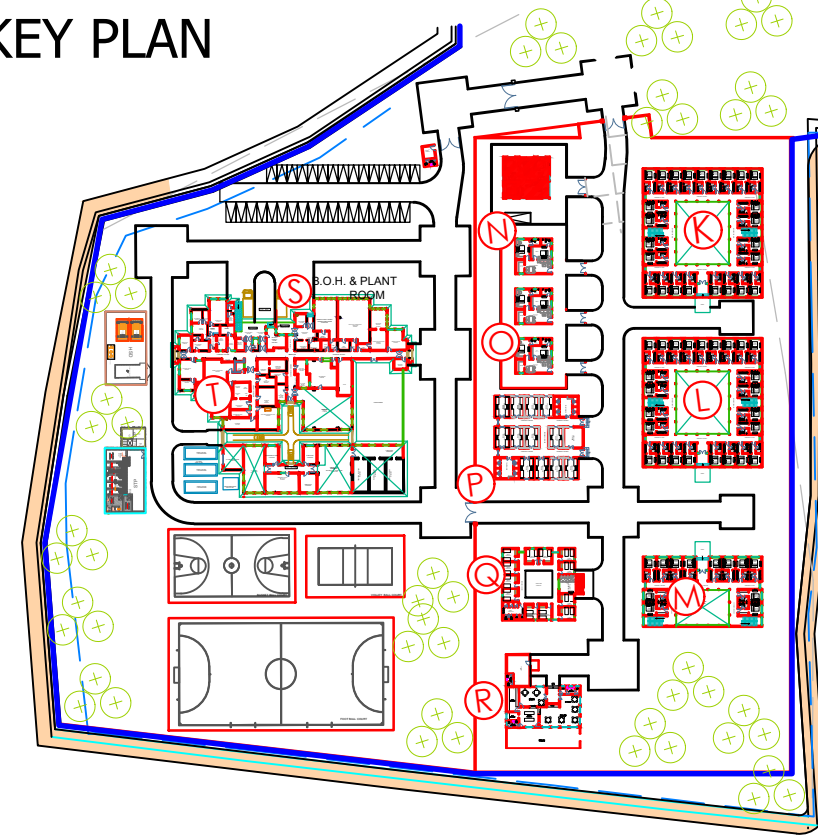

REVISION

S.NO.	REVISION NO.	DATE

PROJECT:

RESORT AT JUNAGADH
GUJARAT,INDIA

ARCHITECT:

RAVI KUMAR GUPTA
CA/83/7739
L-1, KRISHNA MARG, C- SCHEME,
JAIPUR (302001), RAJASTHAN.
PH.0141-2360825 E-Mail-ravigupta_15@yahoo.com

STRUCTURE :

M.E.P CONSULTANT :

LANDSCAPE

DRAWN BY:

UMESH
KUMAWAT

CHECKED BY:

RAVI K.
GUPTA


SCALE:

NTS


DATE:

22/01/2021


NORTH :

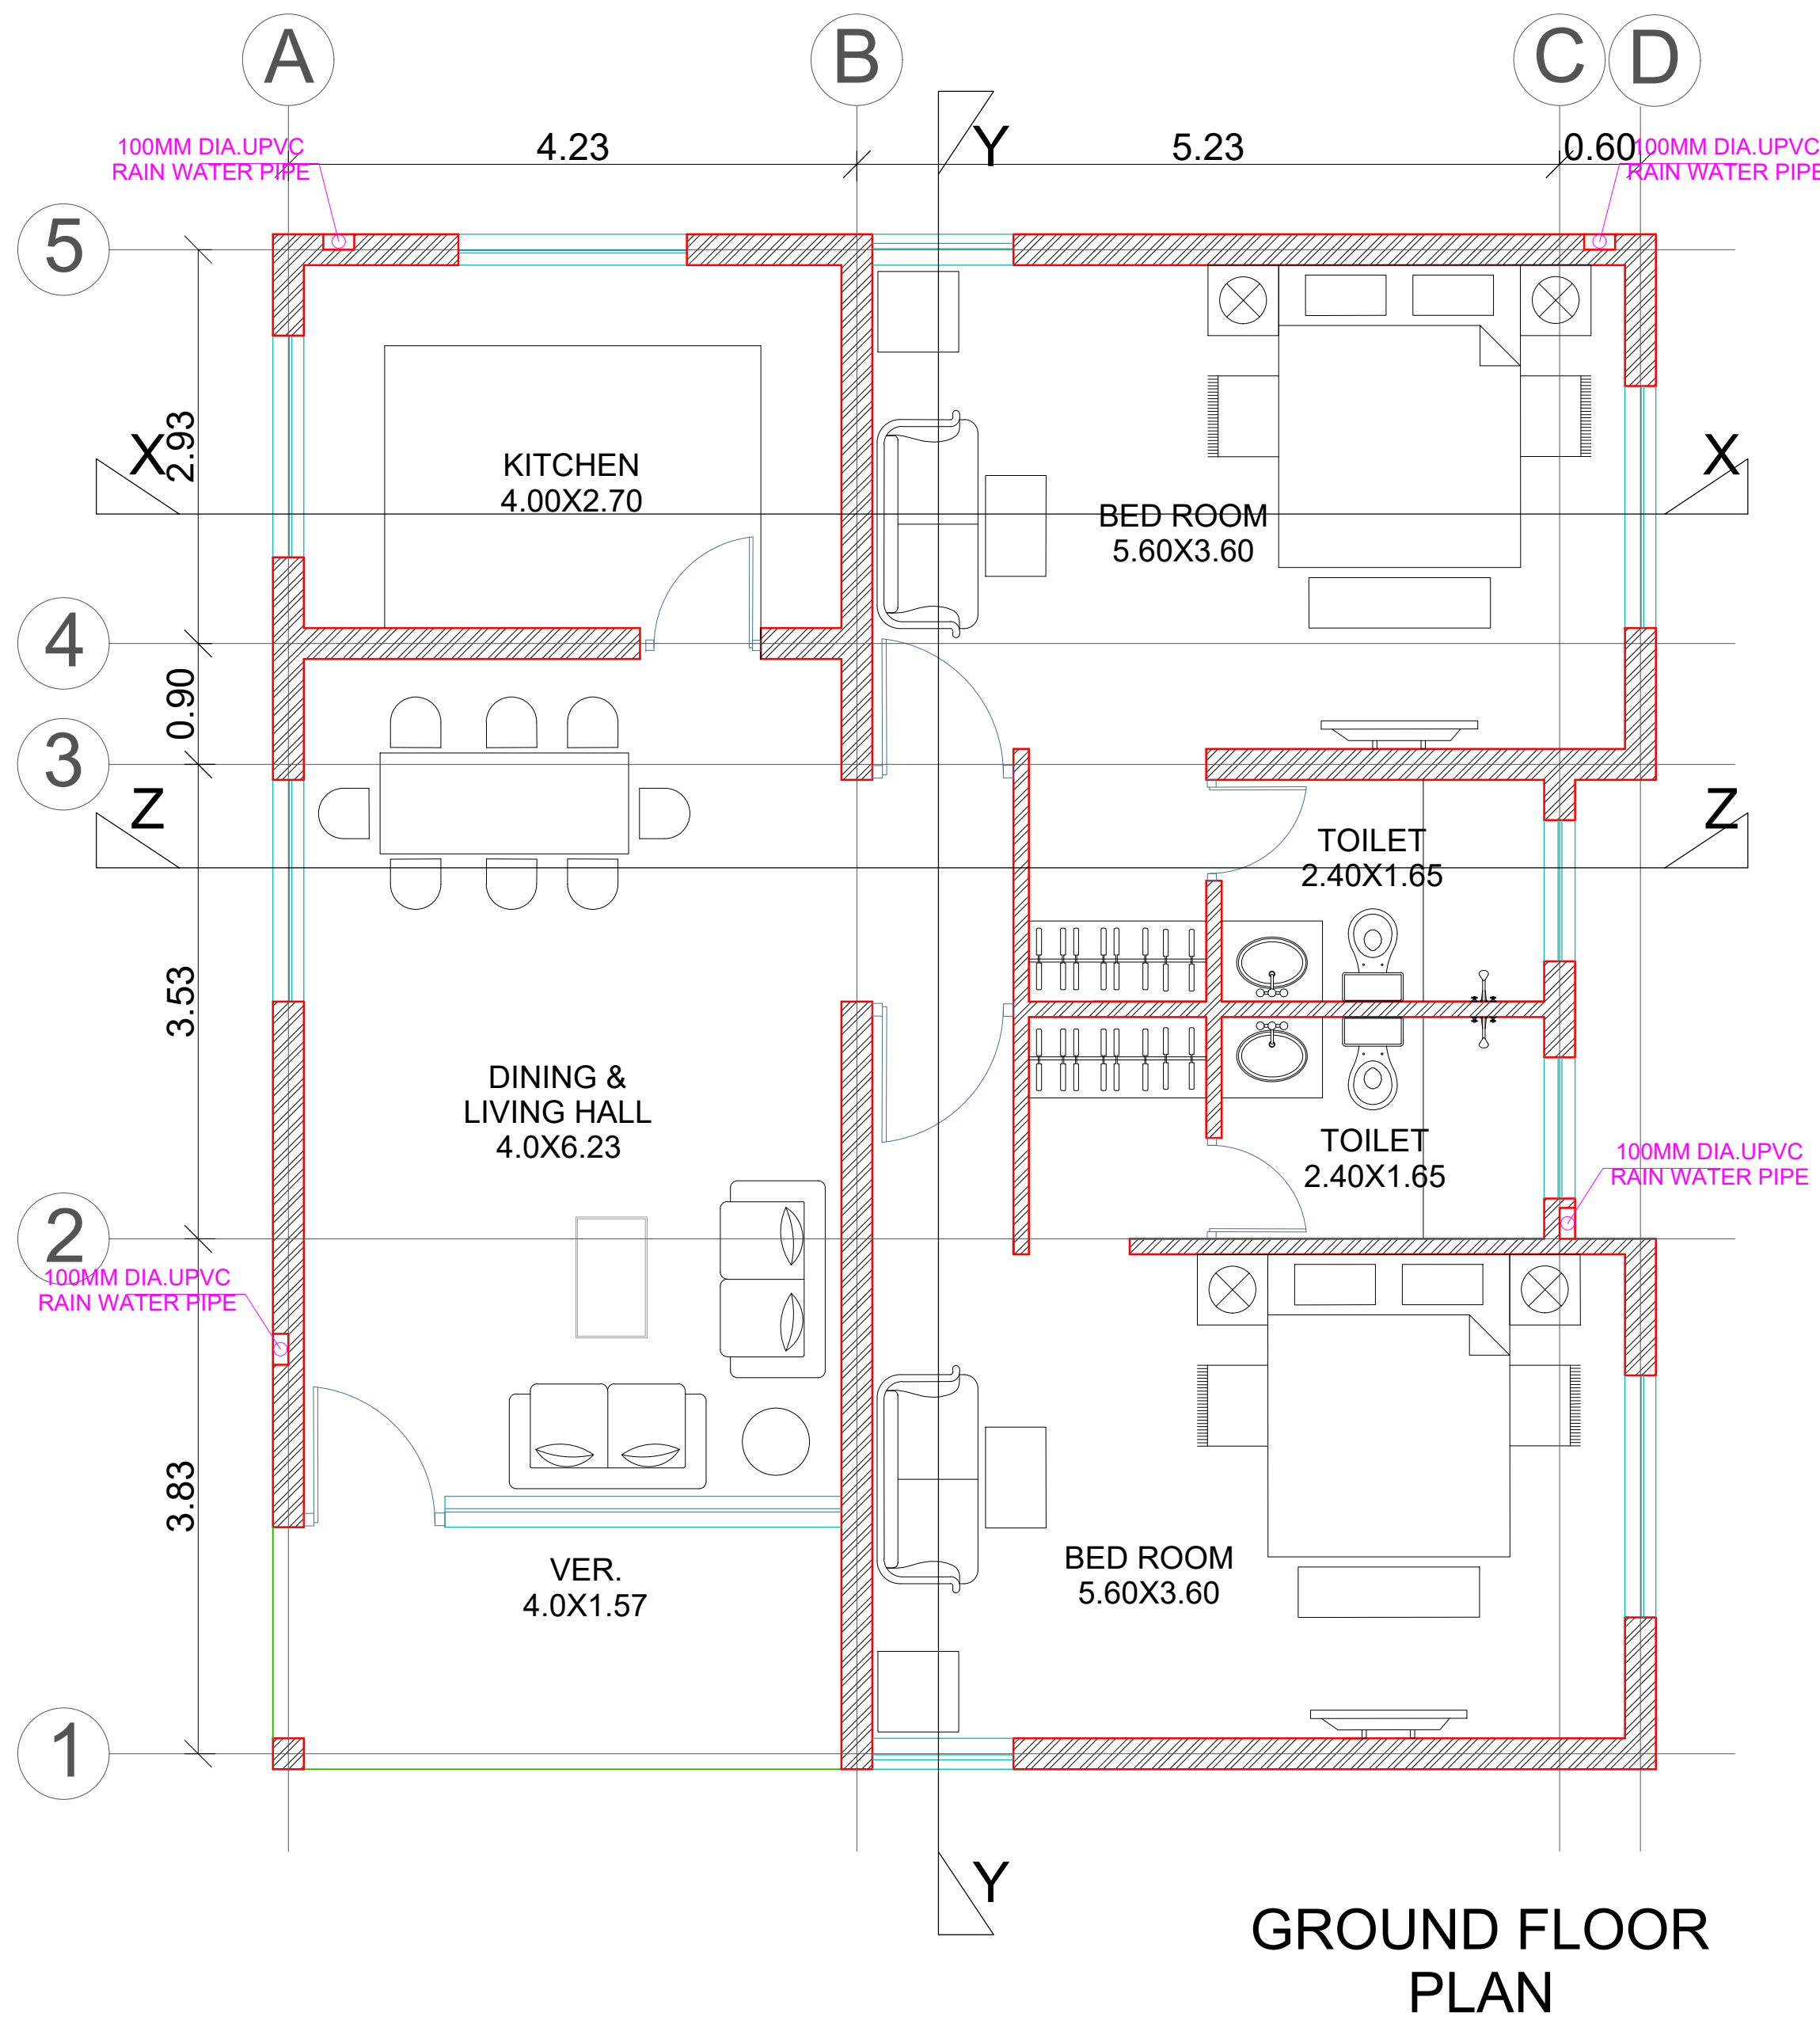


GROUND FLOOR
PLAN

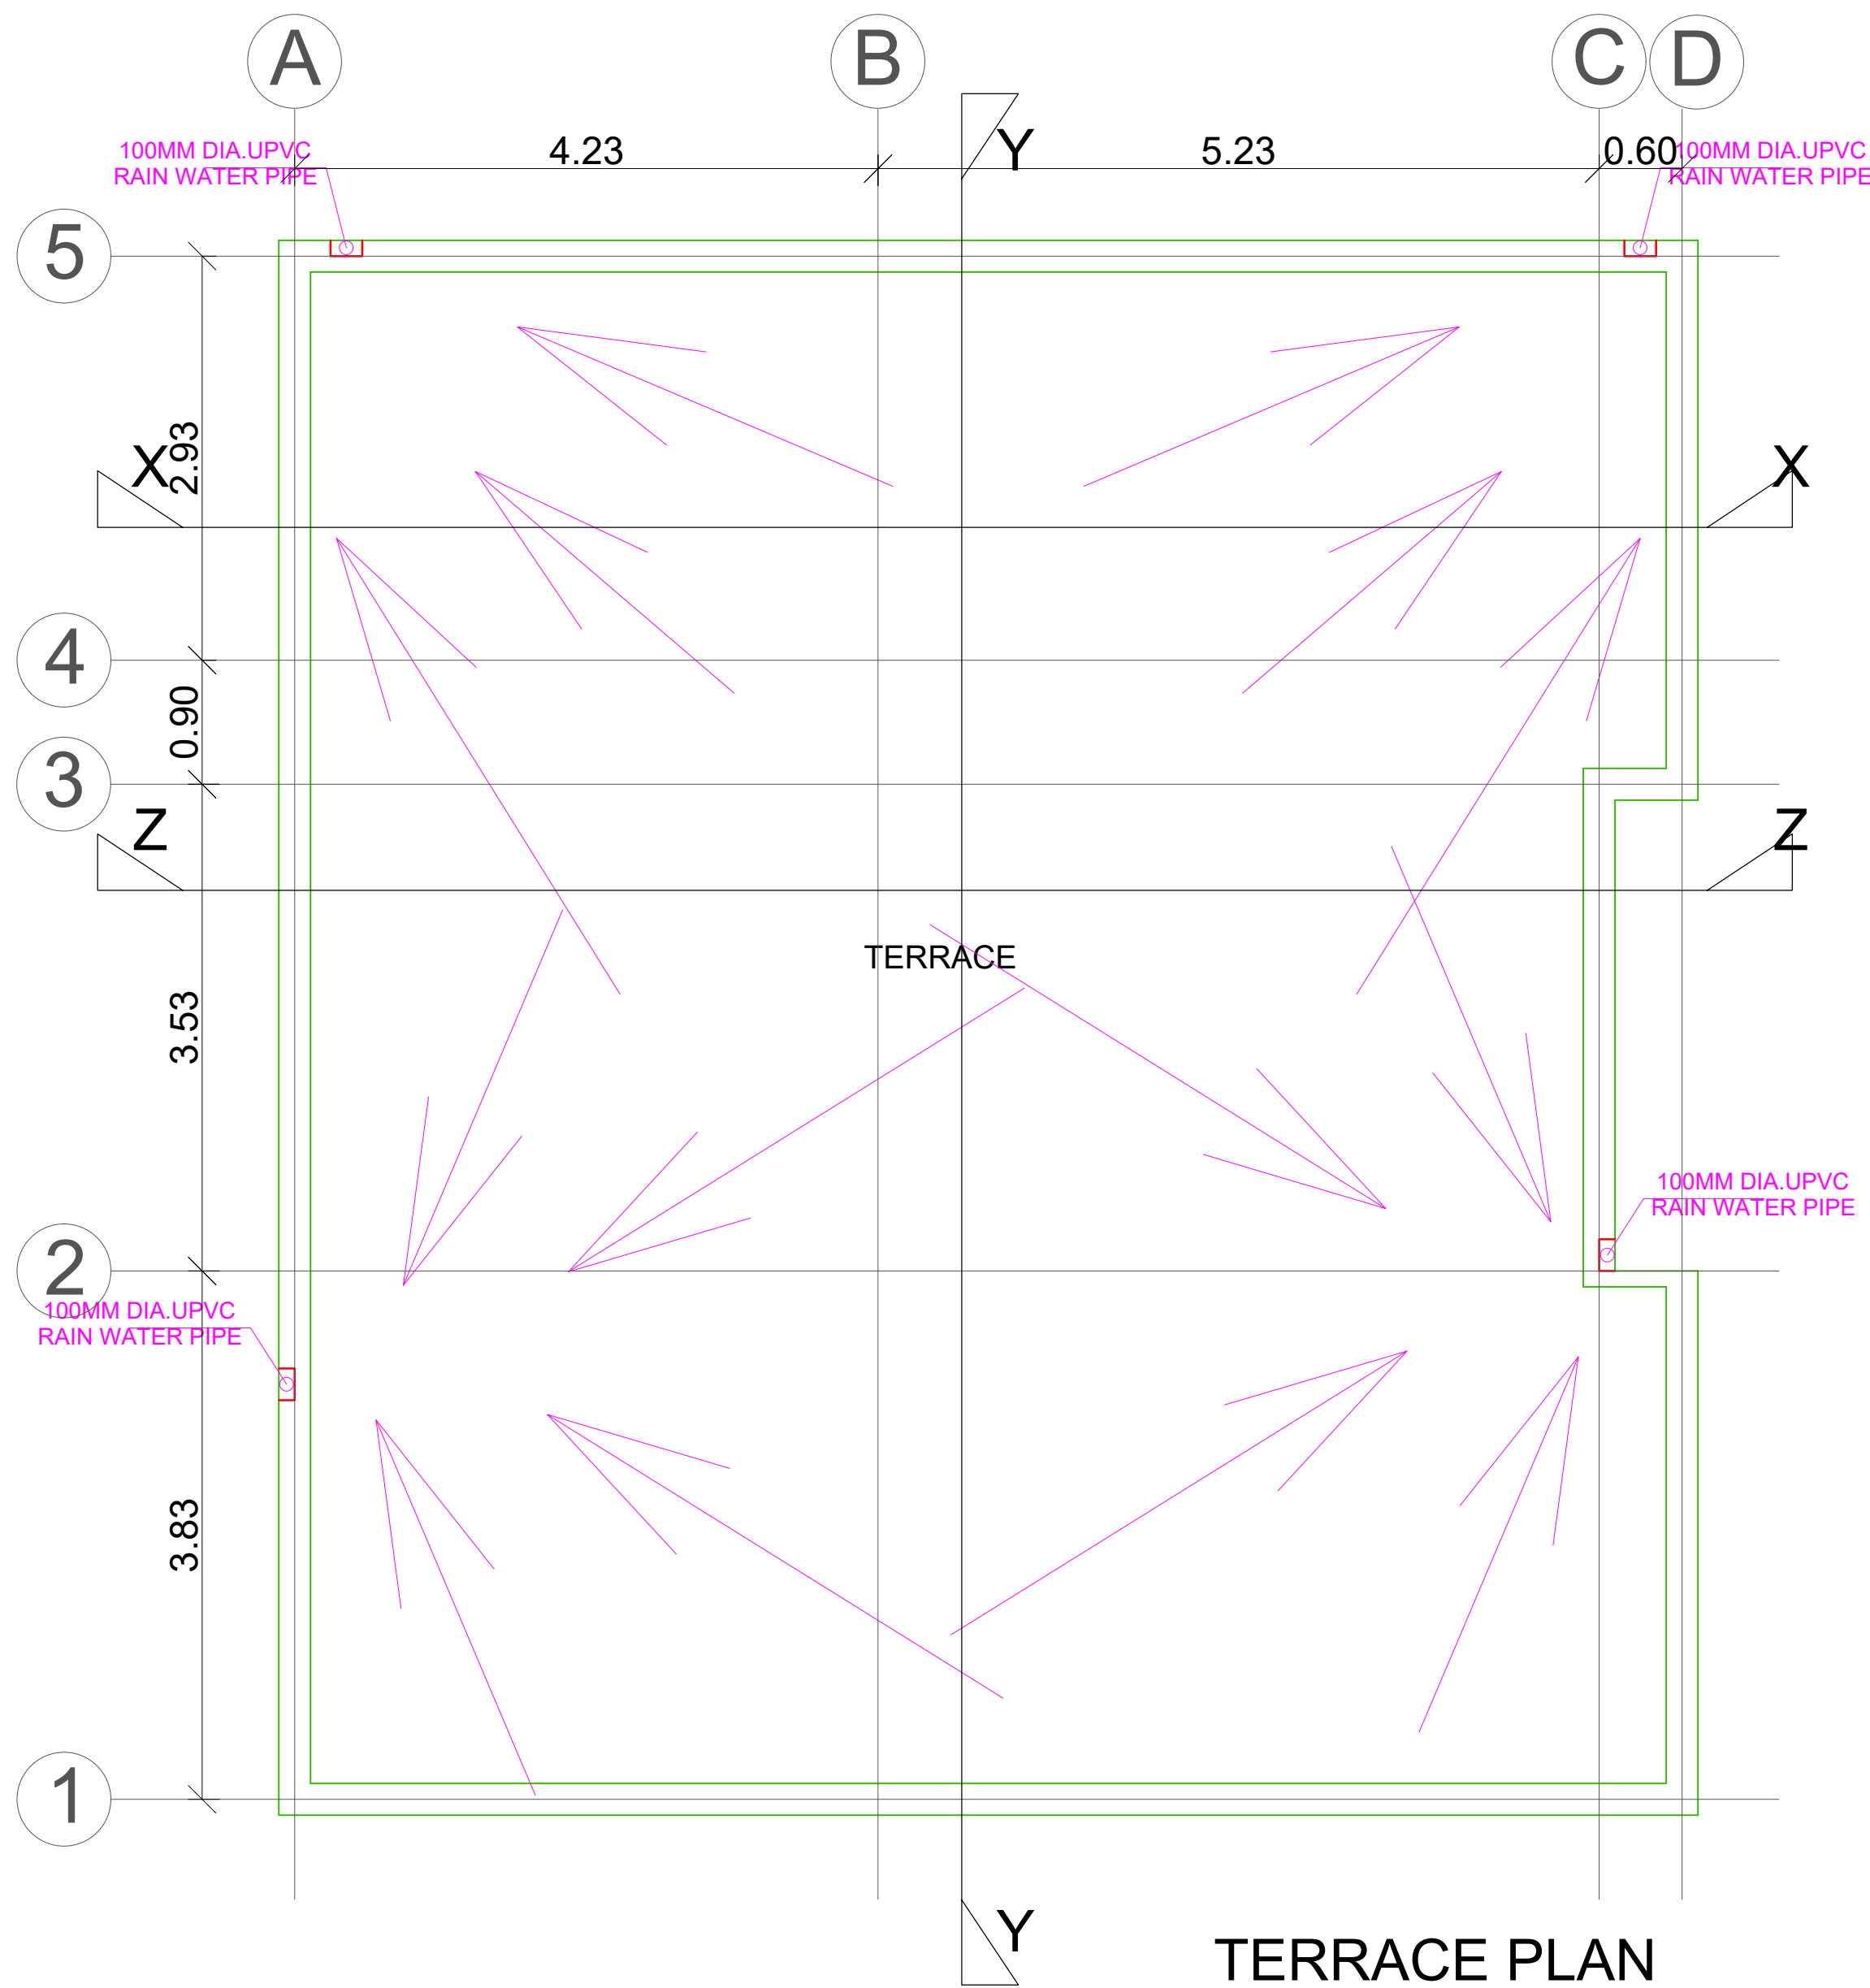


TERRACE PLAN

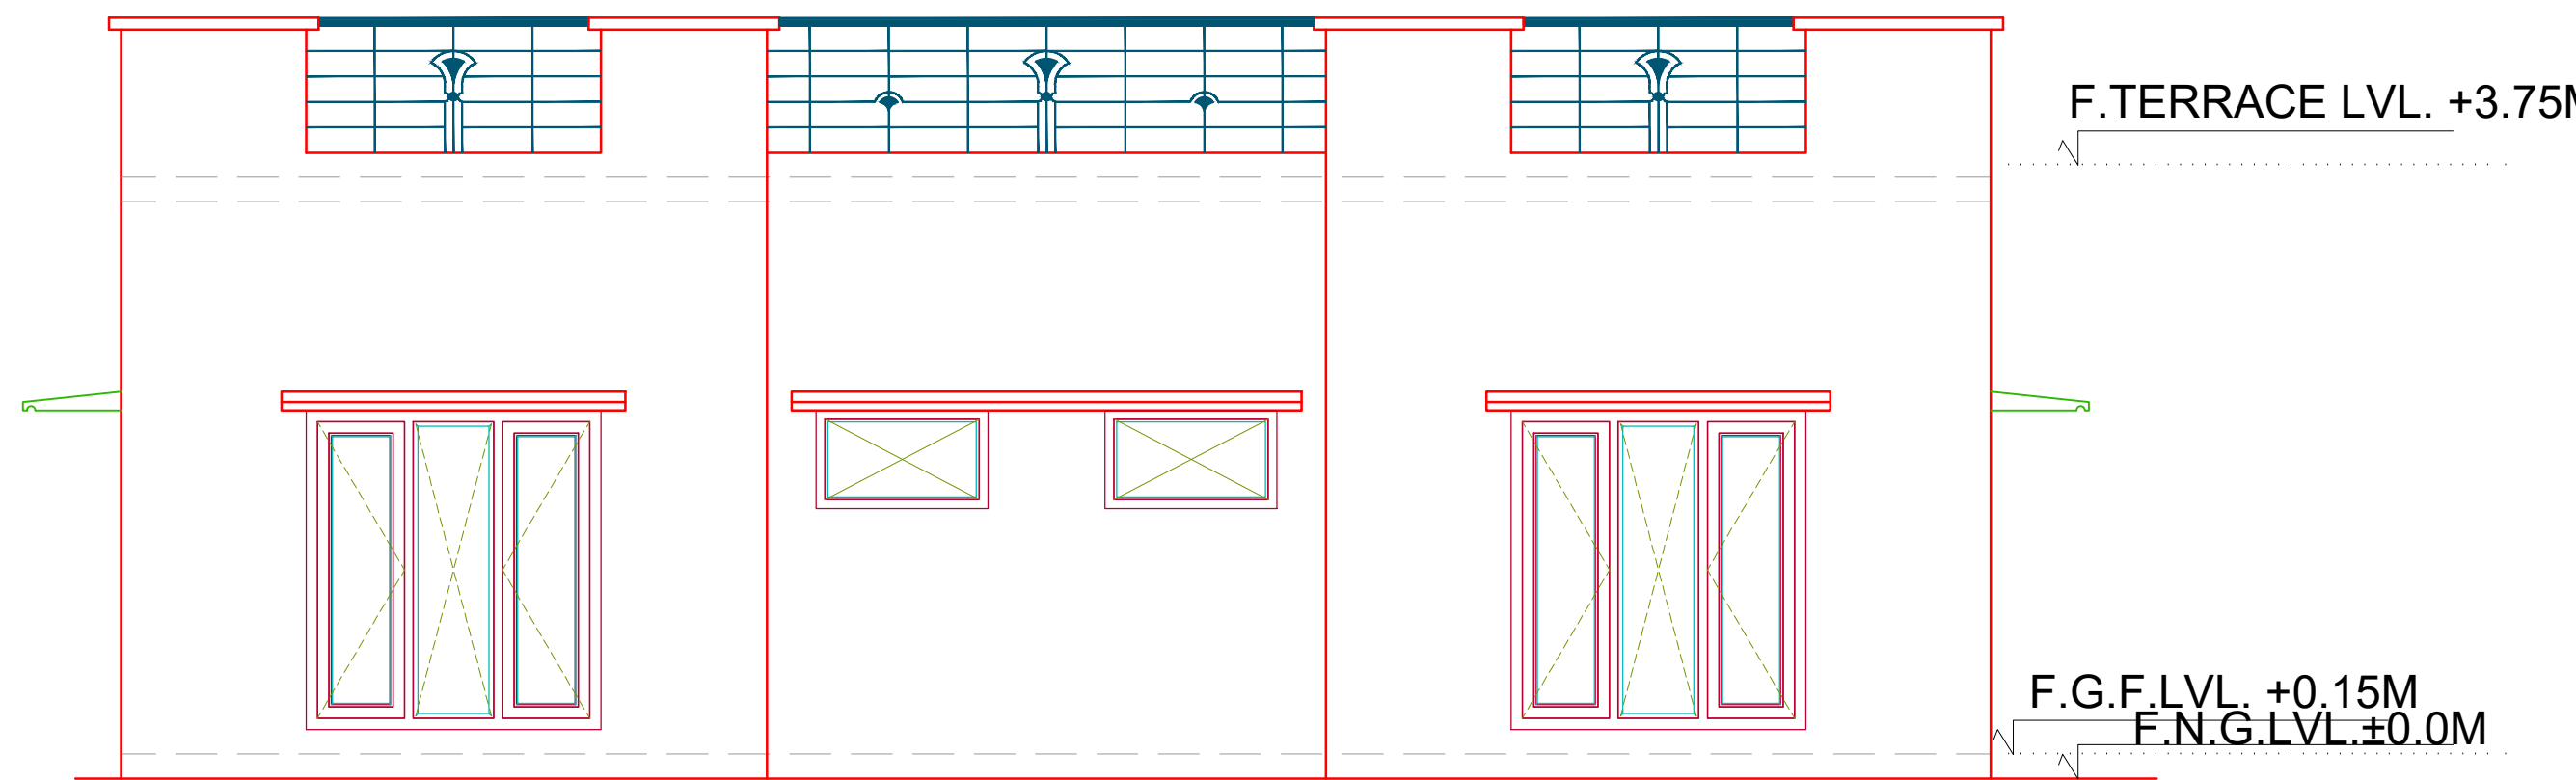


RIGHT SIDE
ELEVATION

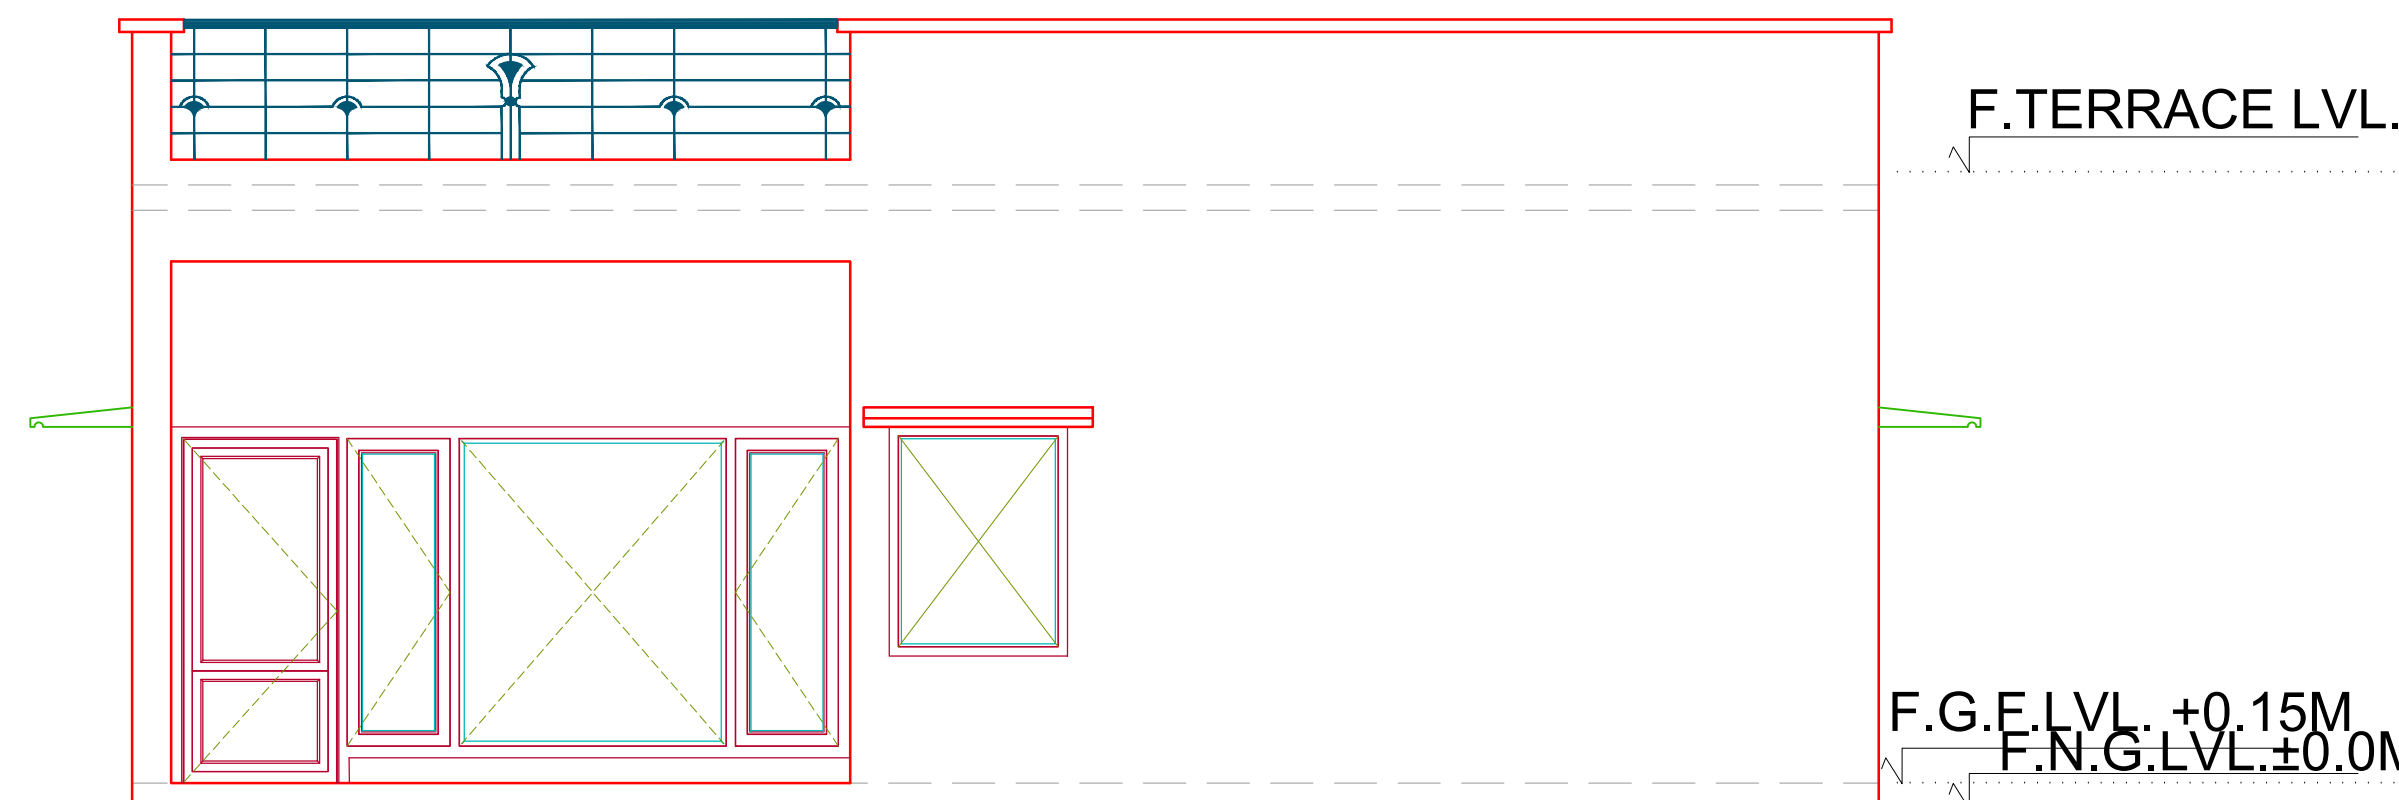


FRONT ELEVATION

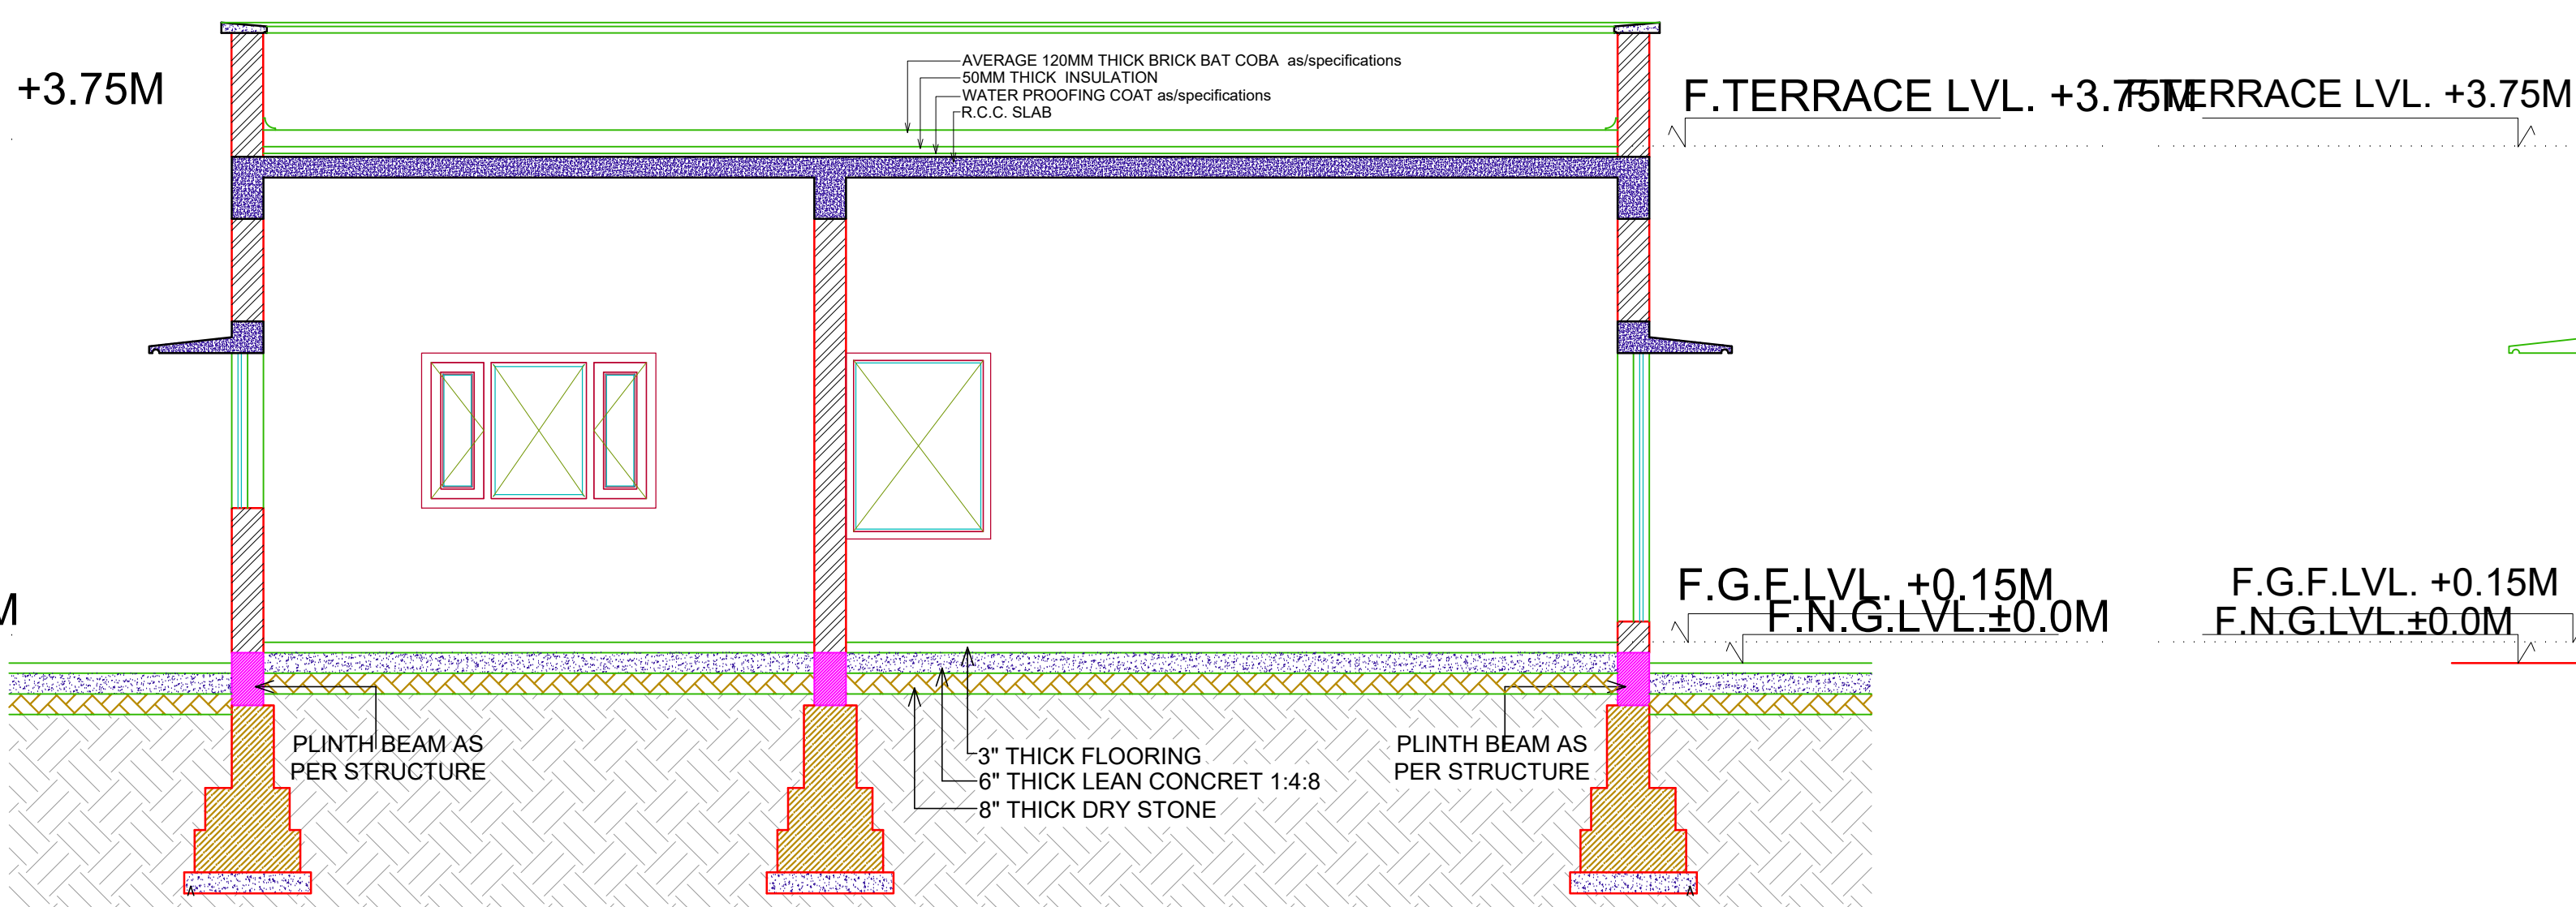


SECTION X-X

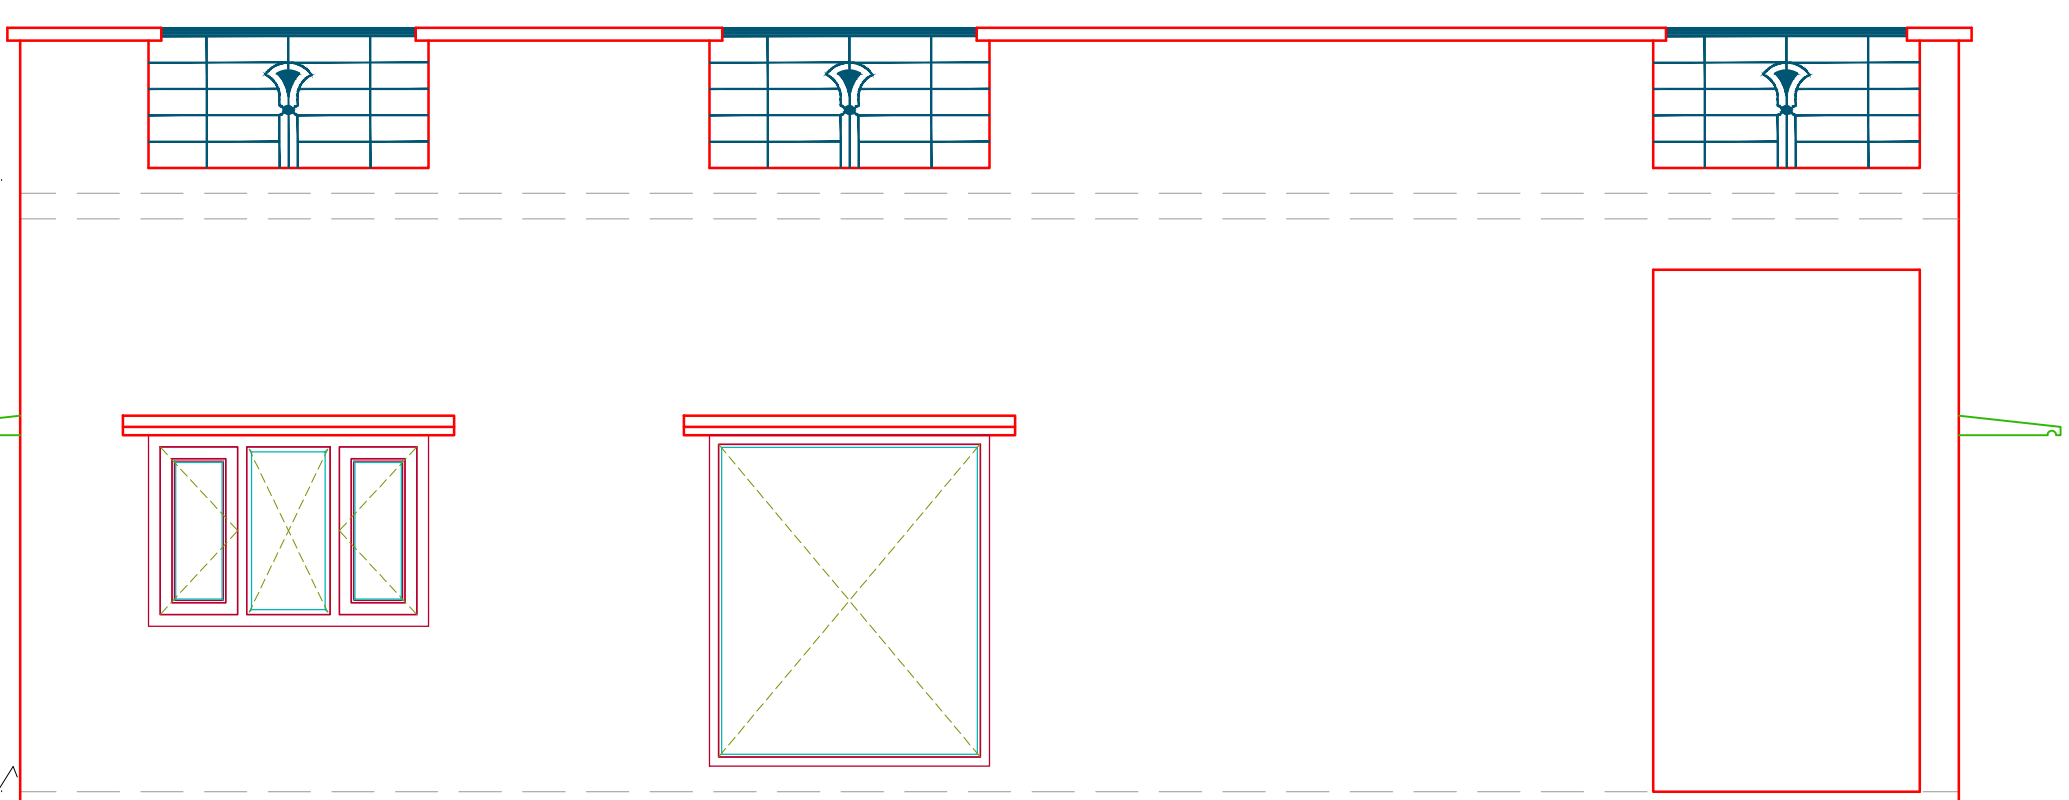


LEFT SIDE
ELEVATION

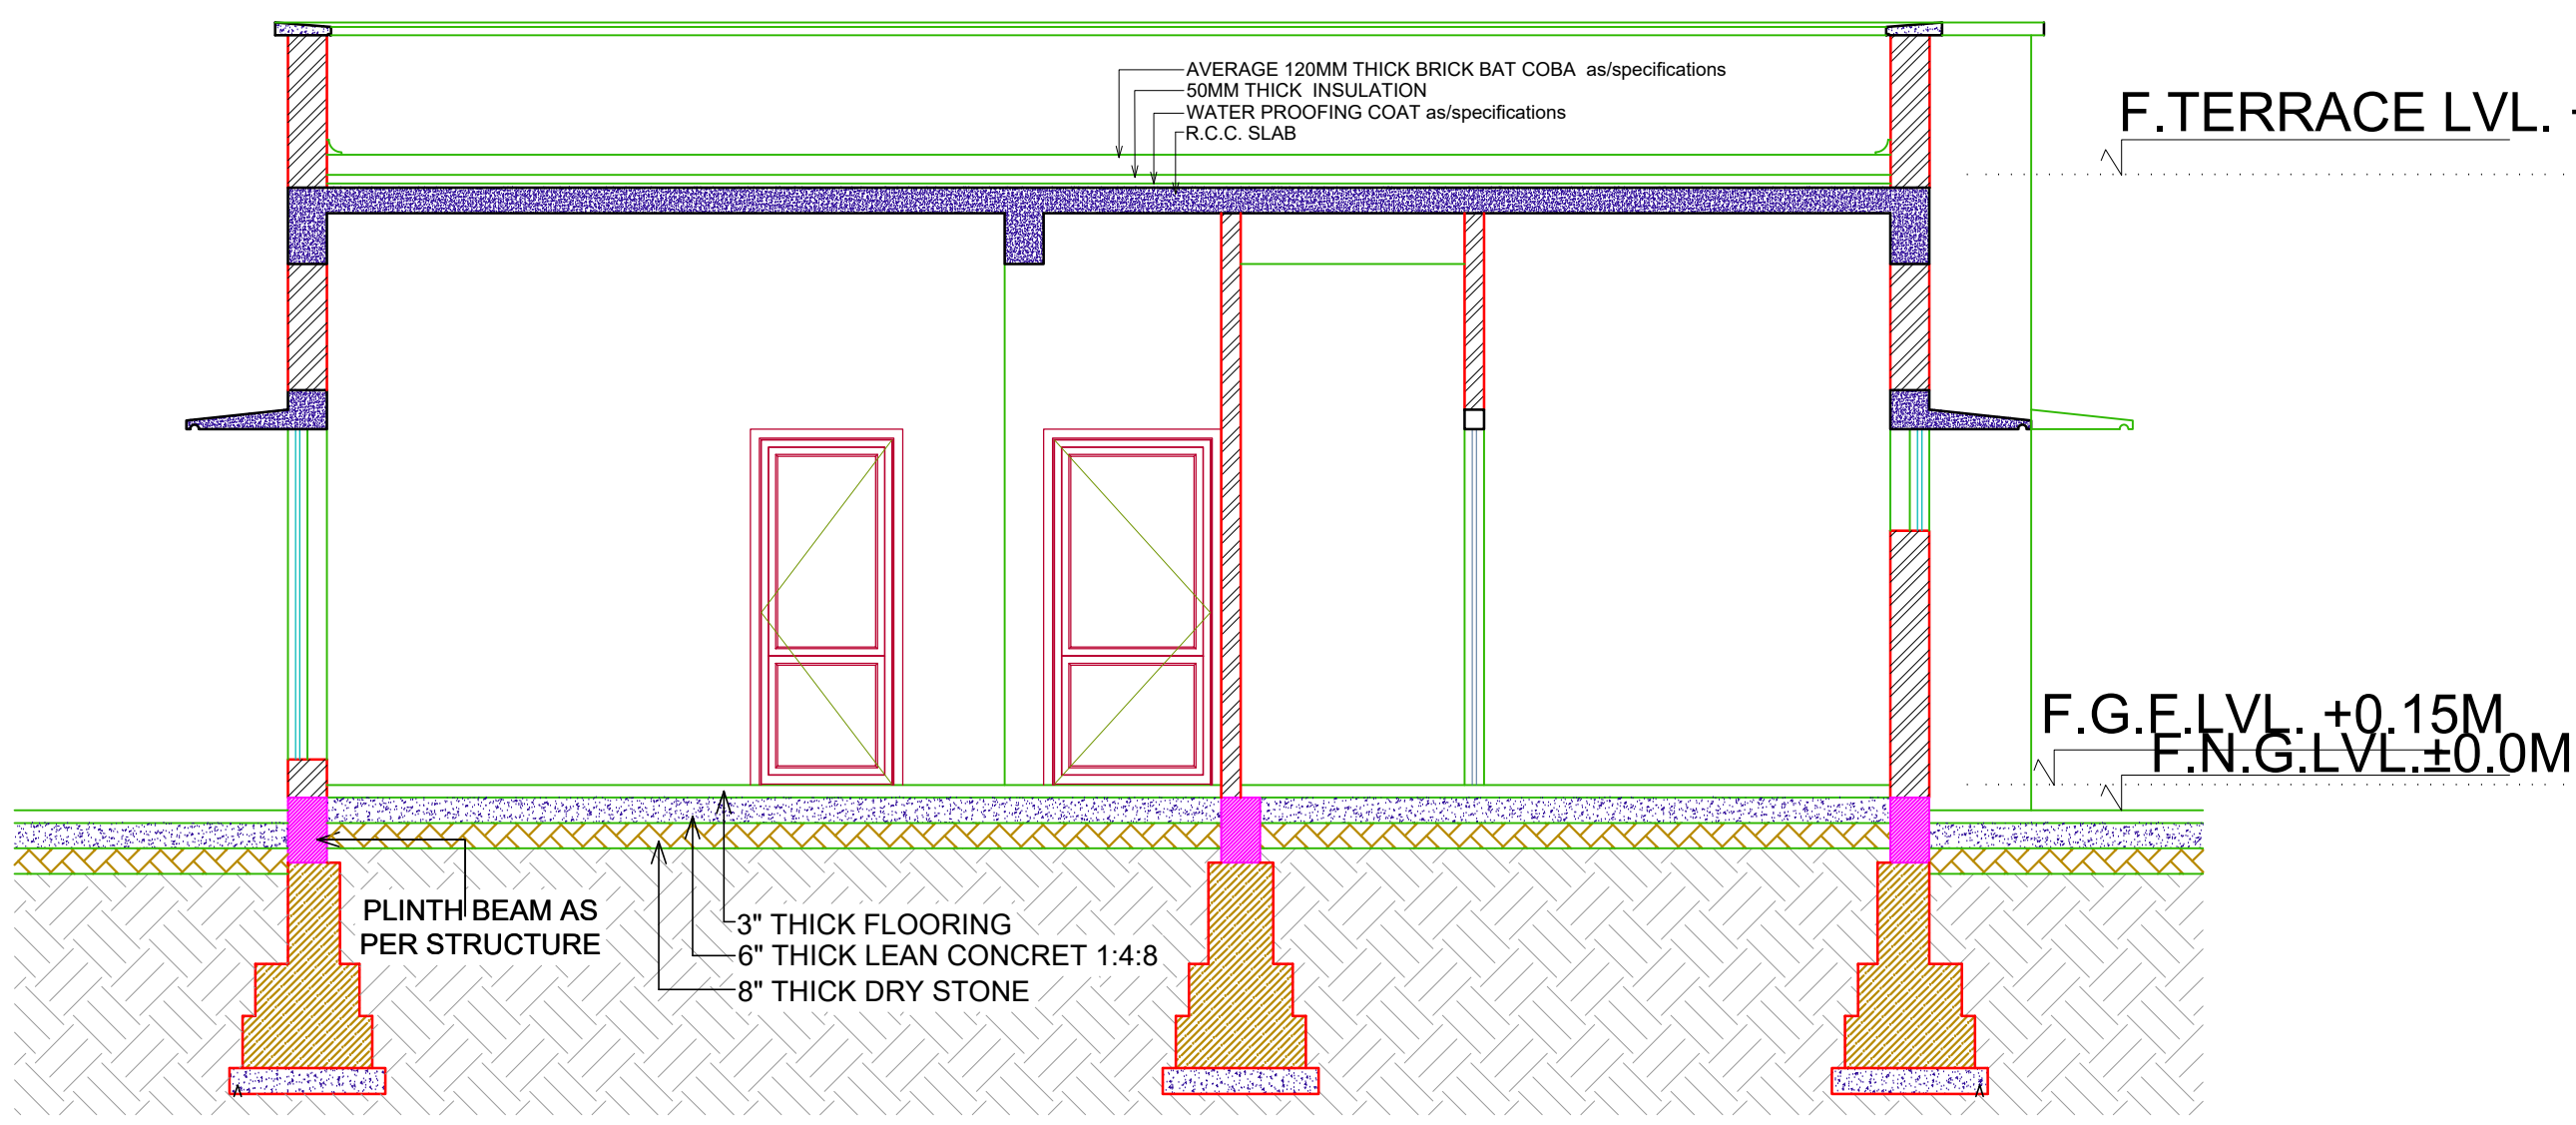

SECTION Z-Z

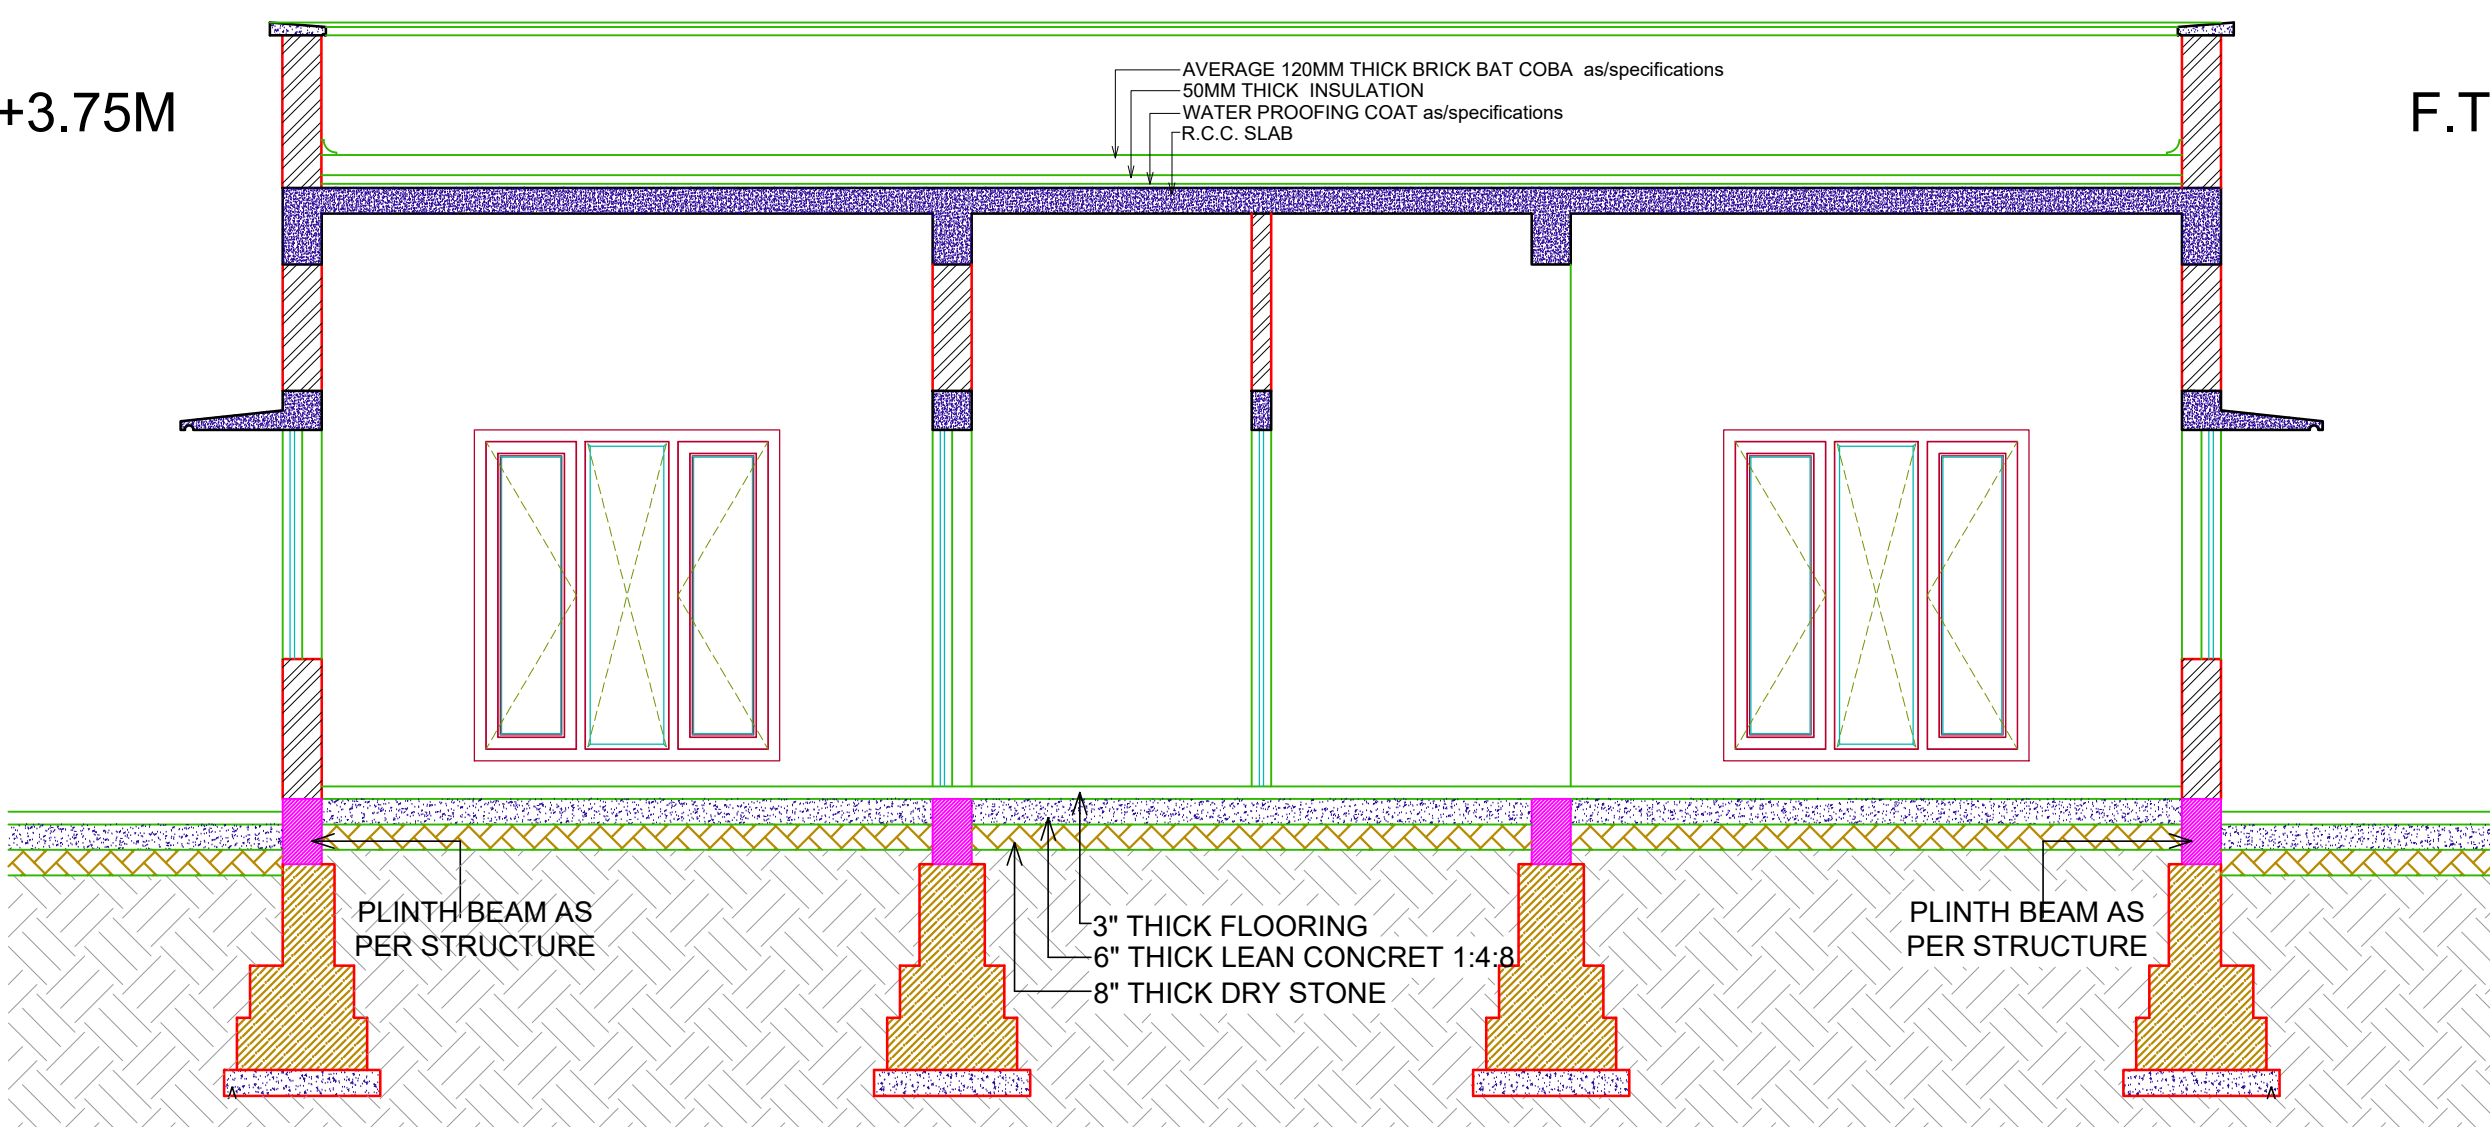

SECTION Y-Y

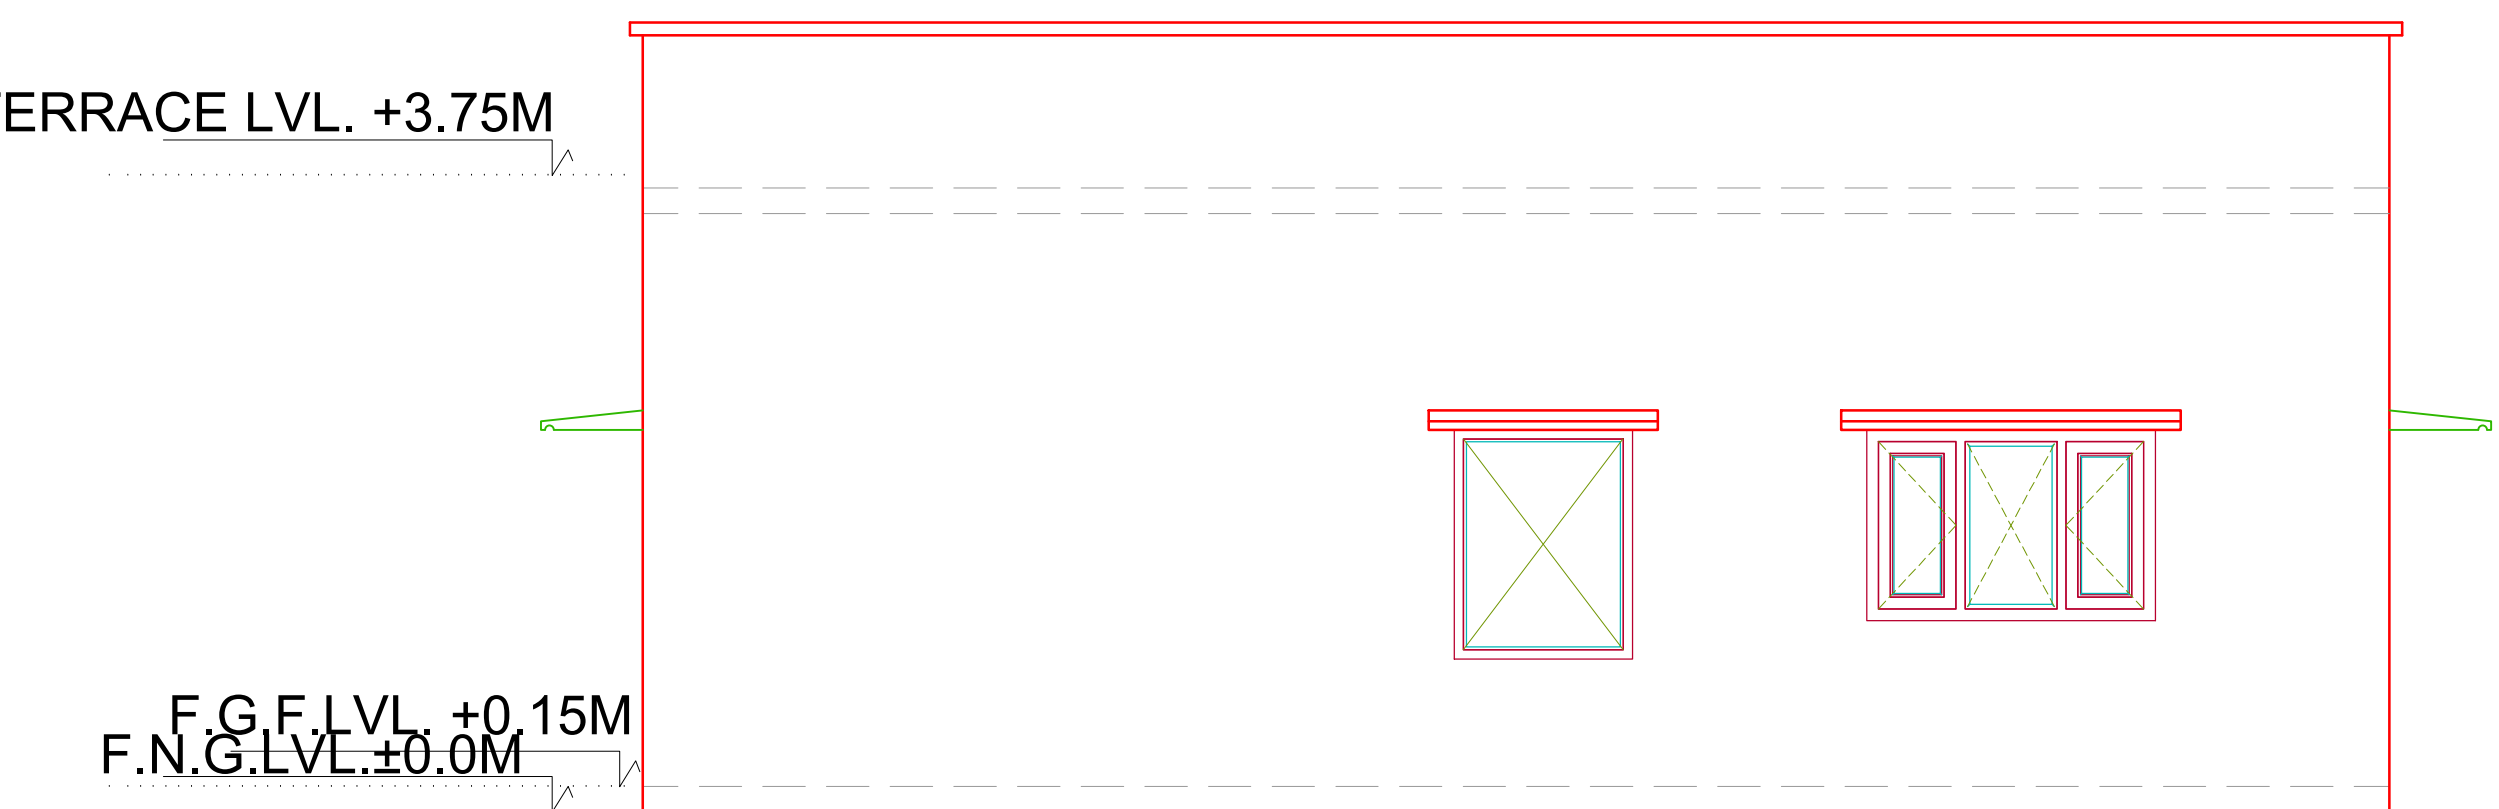

REAR SIDE
ELEVATION