


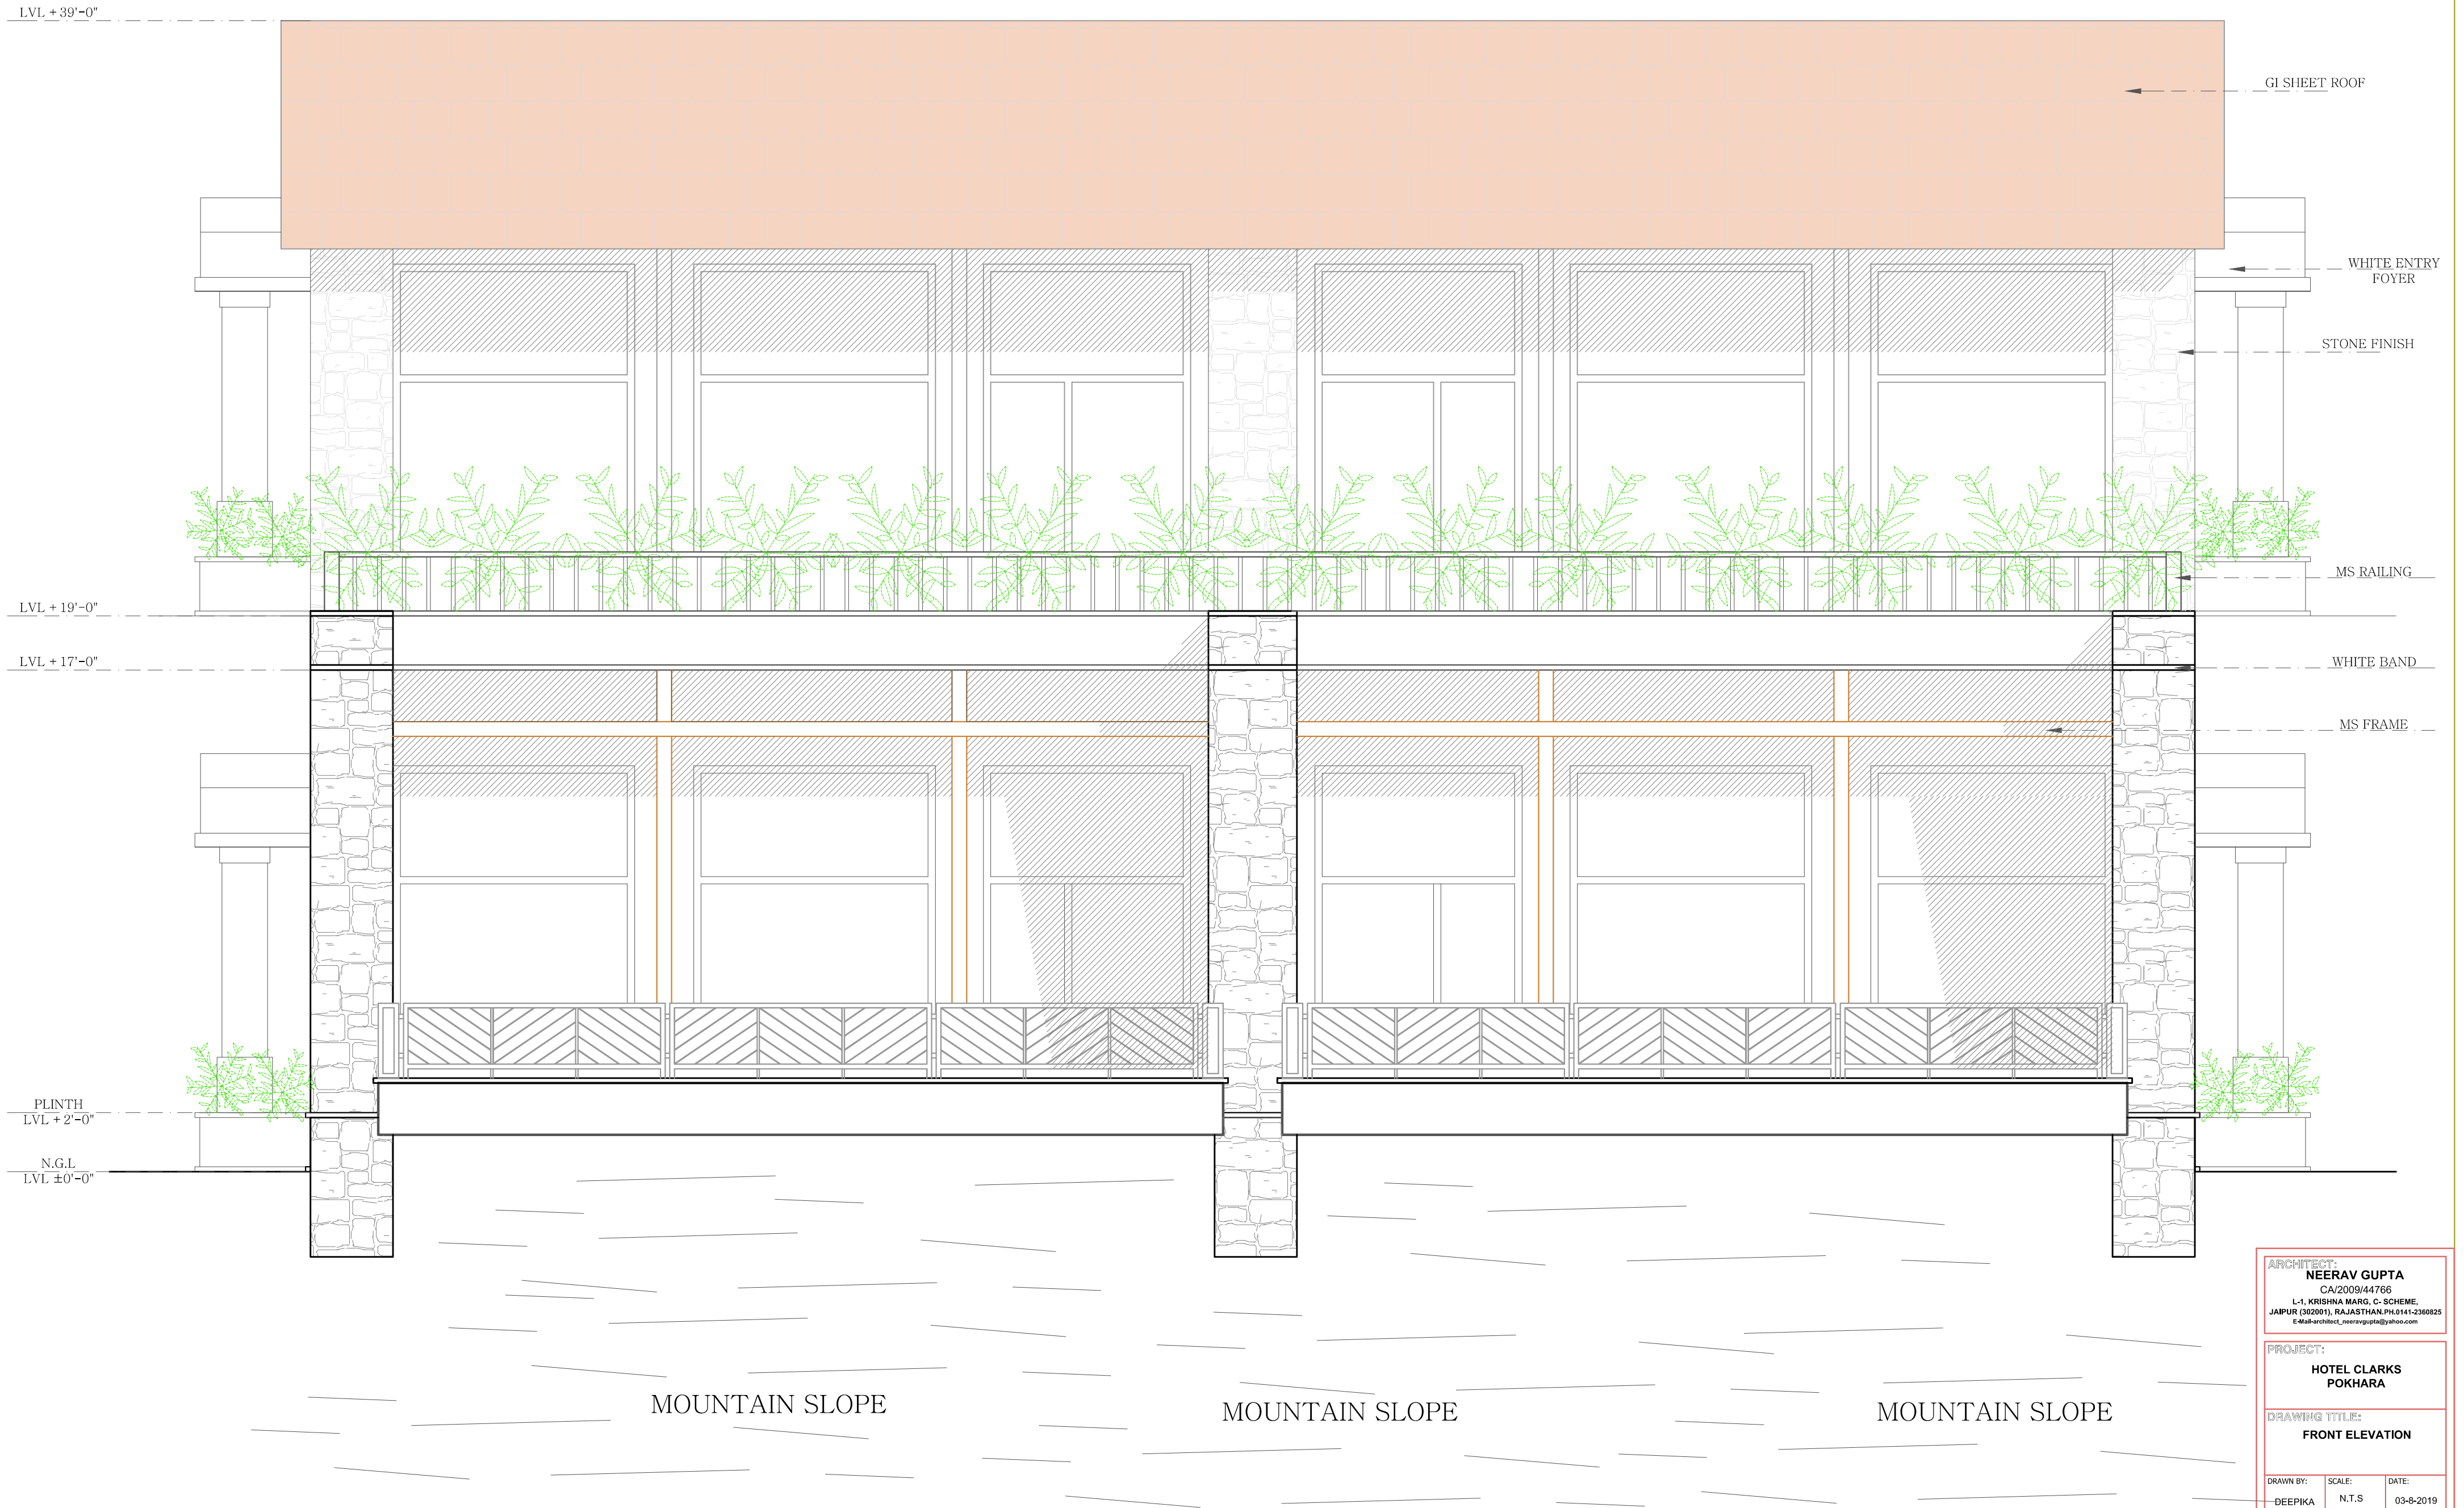

ARCHITECT: NEERAV GUPTA CA/2009/44766 L-1, KRISHNA MARG, C-SCHEME, JAIPUR (302001), RAJASTHAN.PH.0141-2360825 E-Mail-architect_neeravgupta@yahoo.com		
PROJECT: HOTEL CLARKS POKHARA		
DRAWING TITLE: FRONT ELEVATION		
DRAWN BY: DEEPIKA	SCALE: N.T.S	DATE: 03-8-2019
CHECKED BY: NEERAV GUPTA	DRAWING NO.:	
NOTES: THE COPYRIGHT AND PROPERTY OF THIS DESIGN AND DRAWING BELONGS TO RAV KUMAR GUPTA . IT MUST NOT BE COPIED OR REPRODUCED IN ANY MANNER WITHOUT THEIR WRITTEN CONSENT. A LEGAL ACTION AS PER LAW MAY BE INITIATED AGAINST THE OFFENDER.		