



FOOTING LAY OUT PLAN

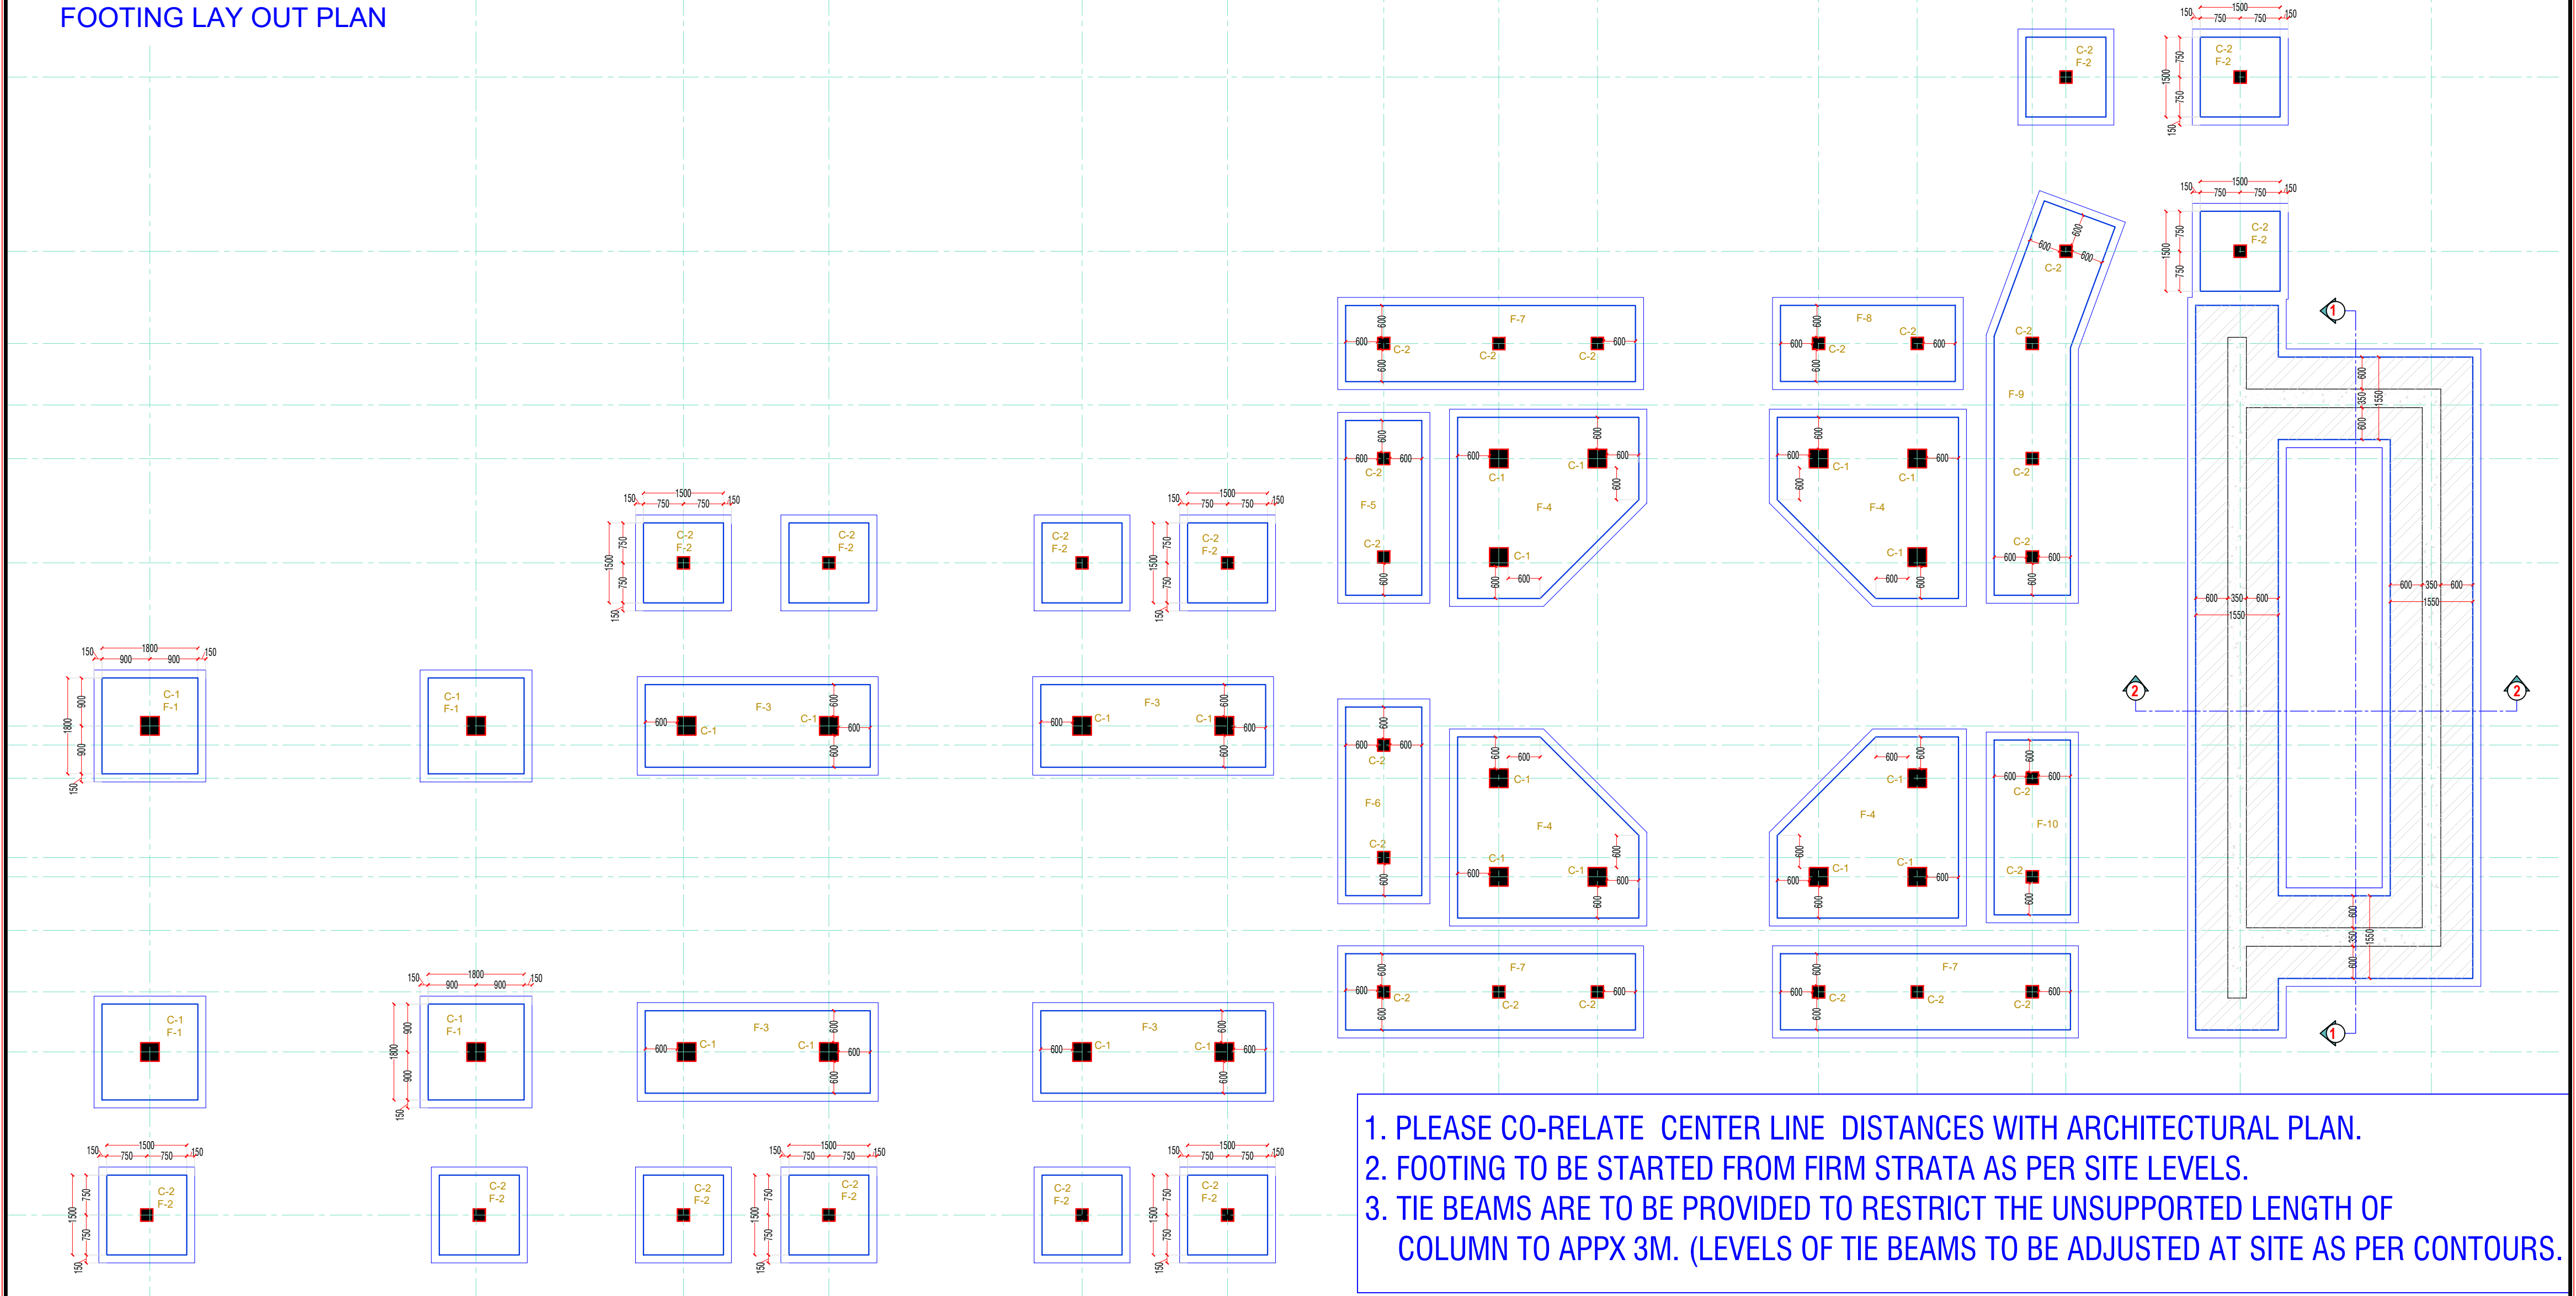

FOOTING DETAIL

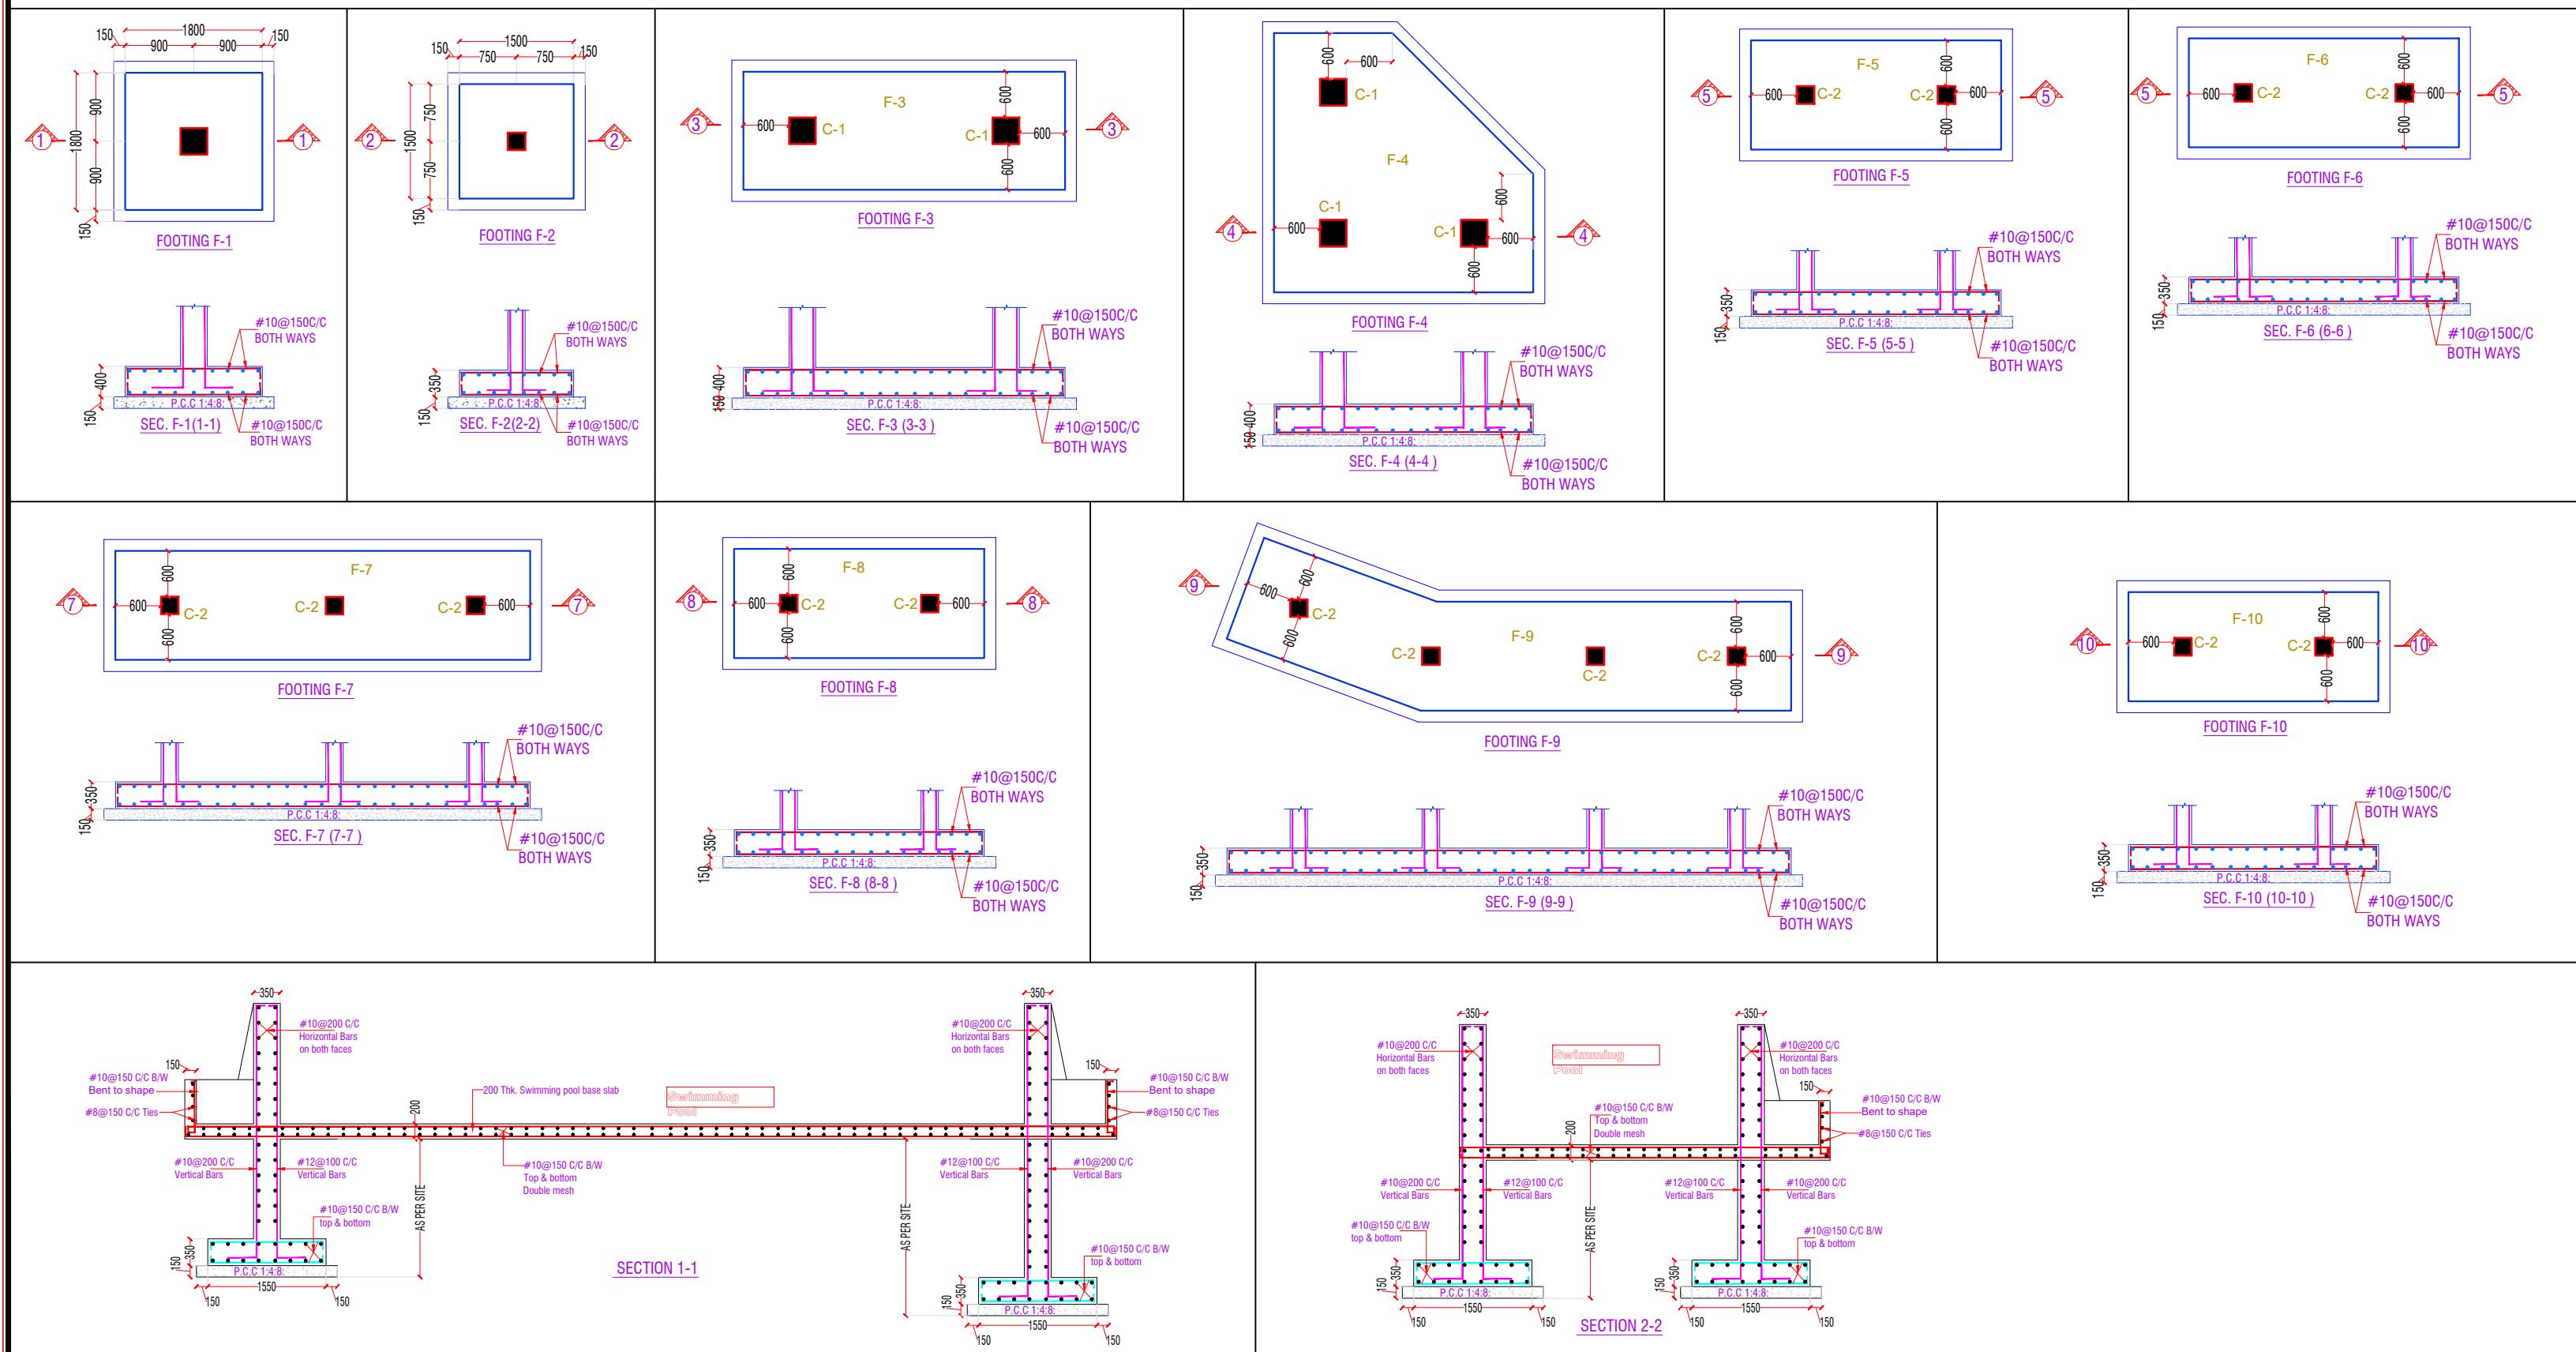

COLUMN SCHEDULE

PLINTH TO ROOF LEVEL	SIZE	350X350	SIZE	230X230
	MIX.	M-25	MIX.	M-25
FOOTING TO PLINTH LEVEL	REINF.	8B16	REINF.	4B16
	RINGS	8mm AS SECTION	RINGS	8mm AS SECTION
COLUMN	SIZE	350X350	SIZE	230X230
	MIX.	M-25	MIX.	M-25
	REINF.	8B16	REINF.	4B16
	RINGS	8mm AS SECTION	RINGS	8mm AS SECTION

DETAILS OF COLUMN SCHEDULE

1. COLUMN SCHEDULE

2. COLUMN SCHEDULE

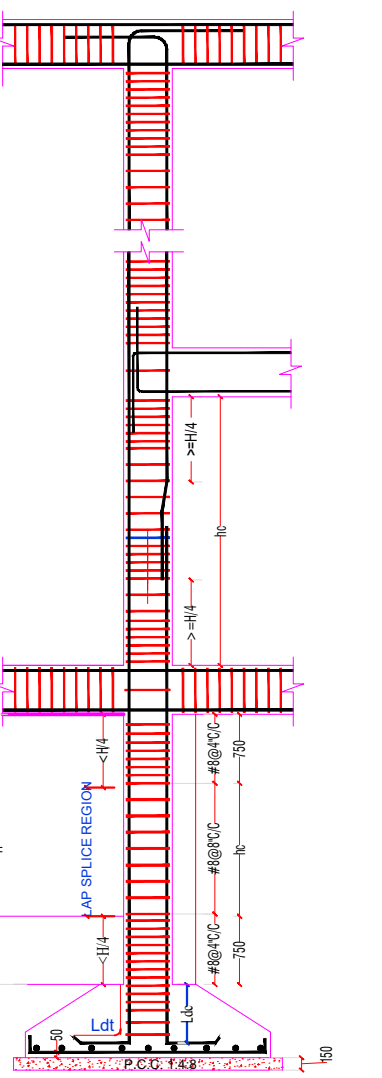

TYPICAL COLUMN TRANSVERSE REINFORCEMENT DETAIL

ISSUED TO	ISSUED TO	ISSUED TO	REVISION	DATE	REVISION	FILE LOCATION	PROJECT:	ARCHITECTS:	CADD DEVELOPED:	DRAWING NO.	DATE:
							ANAKPUR RESORT	RAVI KUMAR GUPTA	MAHESH		20/02/2022
							DRAWING TITLE: VILLA-A COLUMN SCHEDULE FOOTING DETAIL	STRUCTURAL CONS. SANRACHNA S-41 AMBA BARI JAIPUR PH: 91-9799496996 E-mail: sanrachna666@gmail.com	SCALE		