


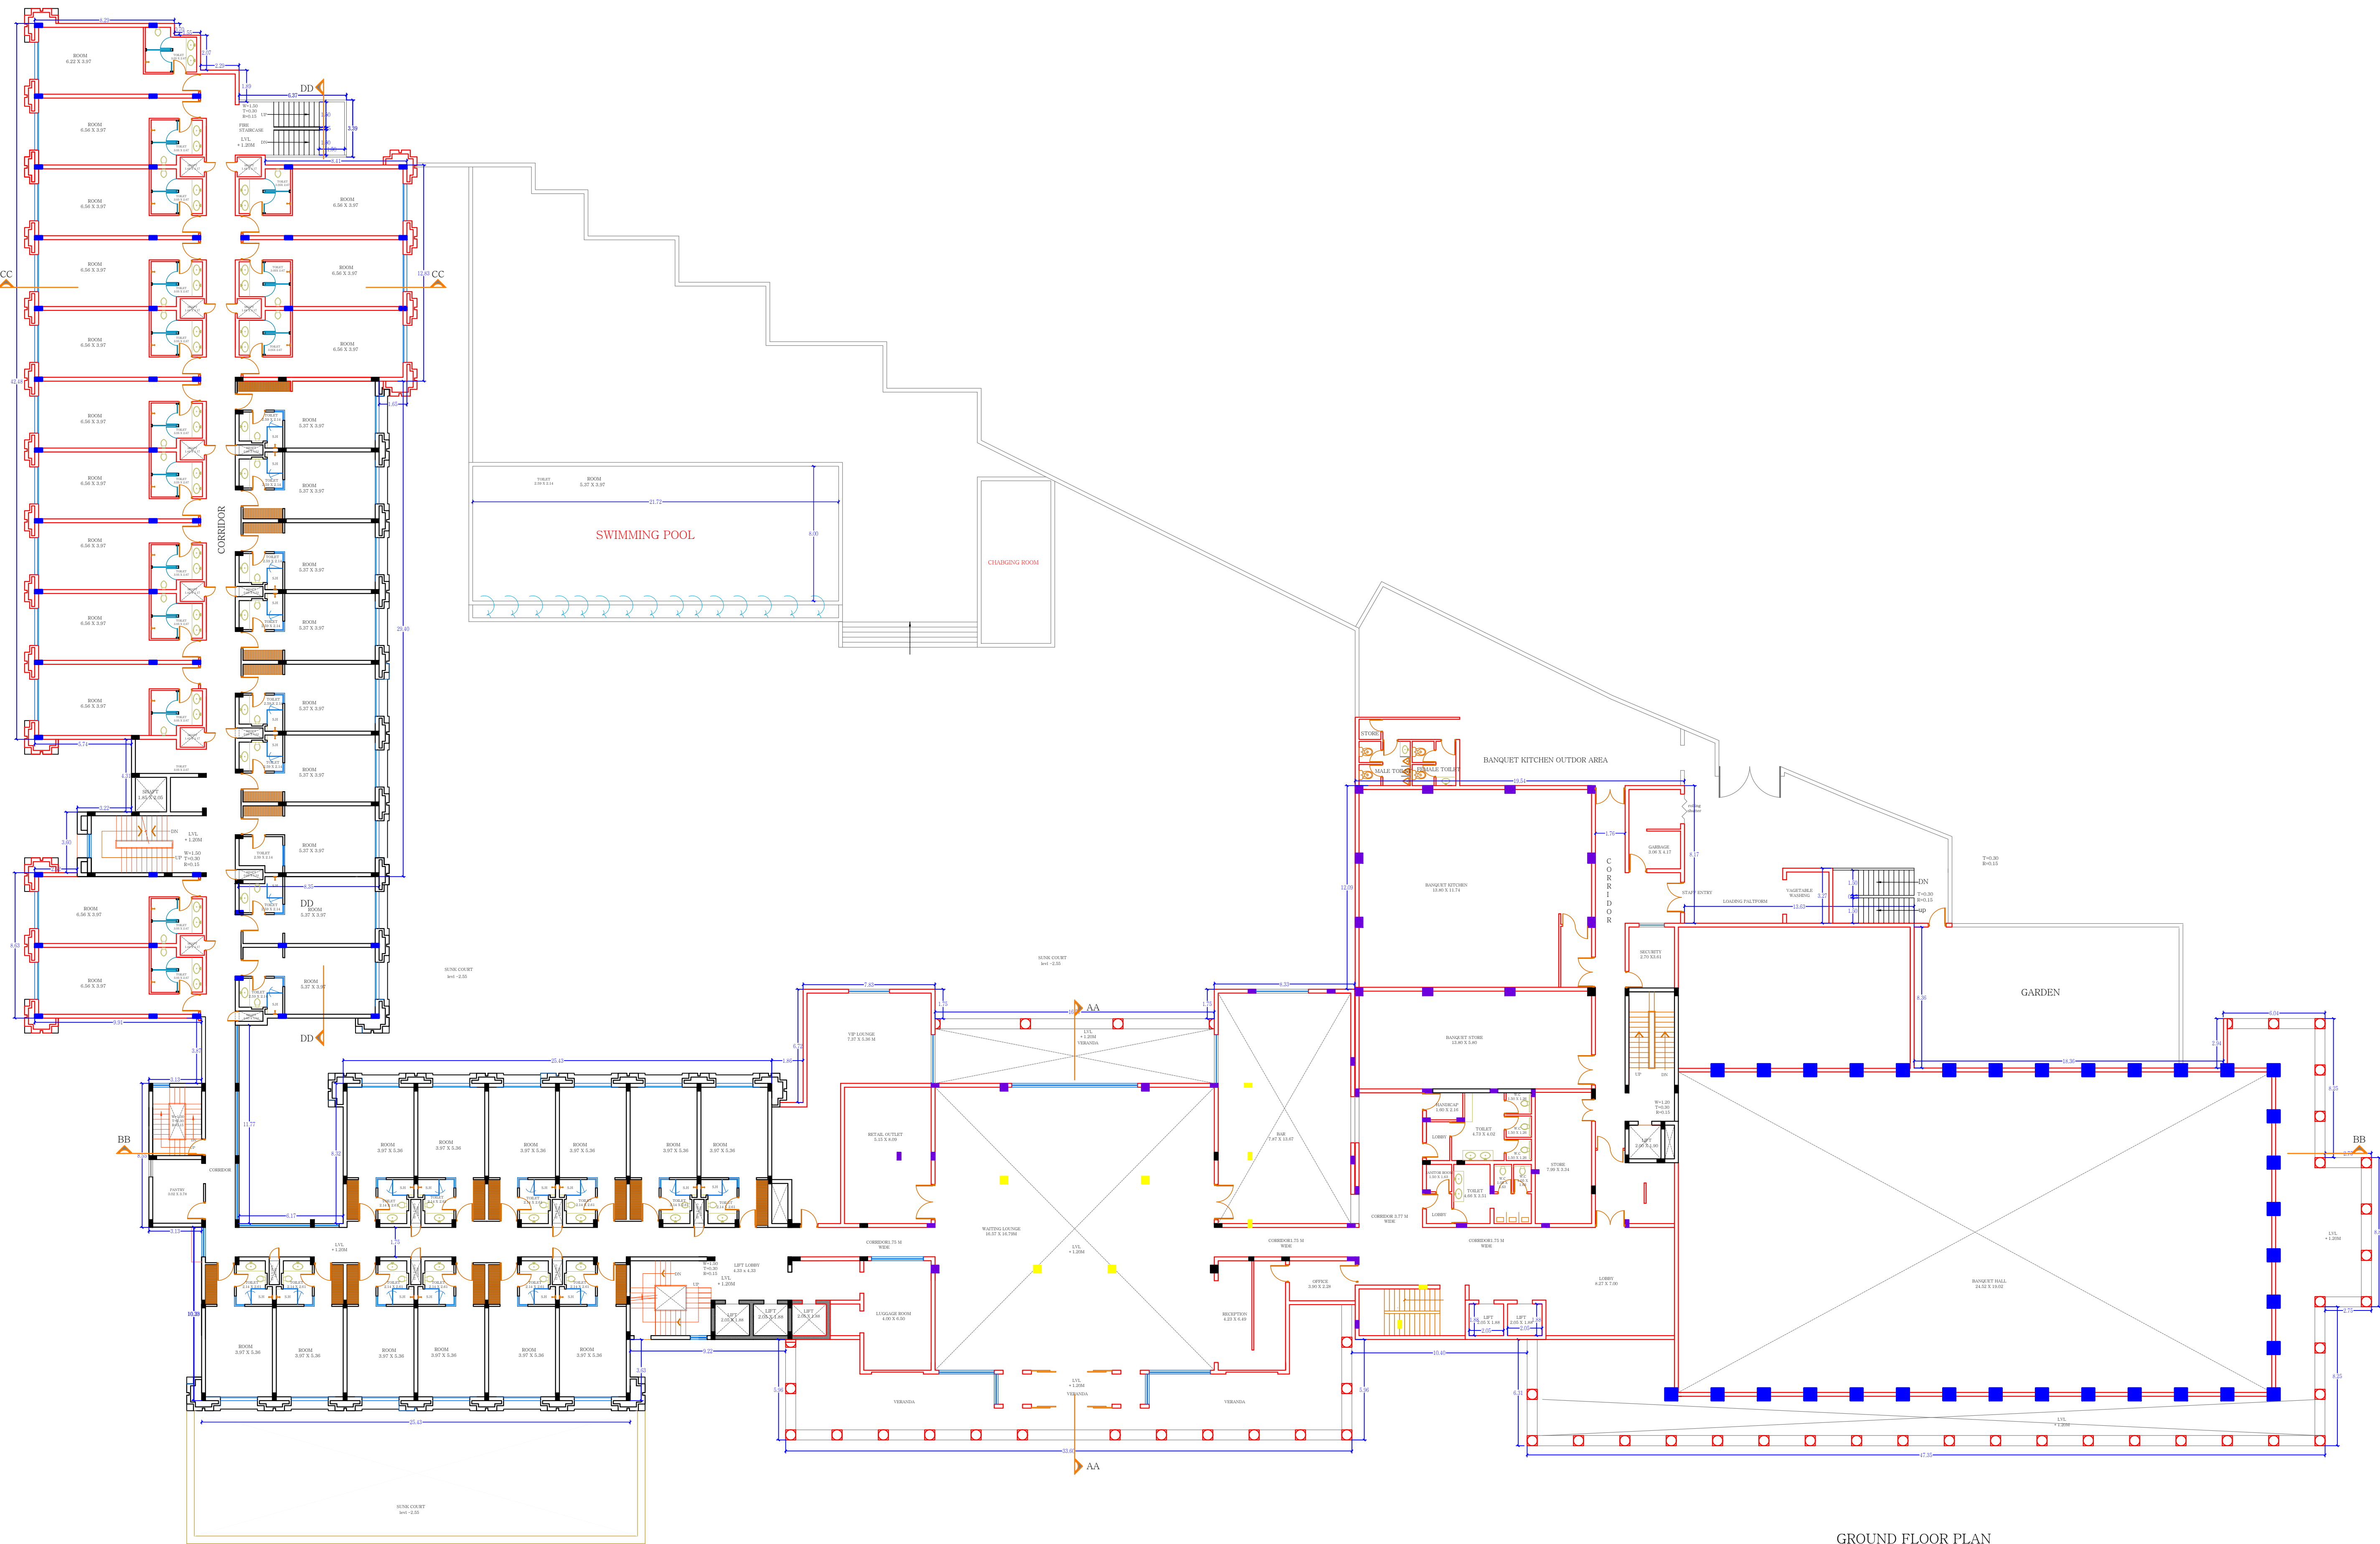

GROUND FLOOR PLAN

ARCHITECT: RAVI KUMAR GUPTA CARE/37739 L-1, VERENA NAGAR, C-ROD, JAIPUR (30201), RAJASTHAN, INDIA PH:0141-2500111, 2500112, 2500113, 2500114		
PROJECT: PROPOSED PLAN FOR RESORT OF MAKERS CHAMBER (P) LTD. PLOT NO-2 AT KHONAGORIAH ROAD, JAIPUR		
GROUND FLOOR TITLE:		
GROUND FLOOR TITLE:		
DRAWN BY: JITENDRA	SCALE: 1:150	DATE: 22-6-2018
CHECKED BY: RAVI K. GUPTA	DRAWING NO.:	
NOTES:		