
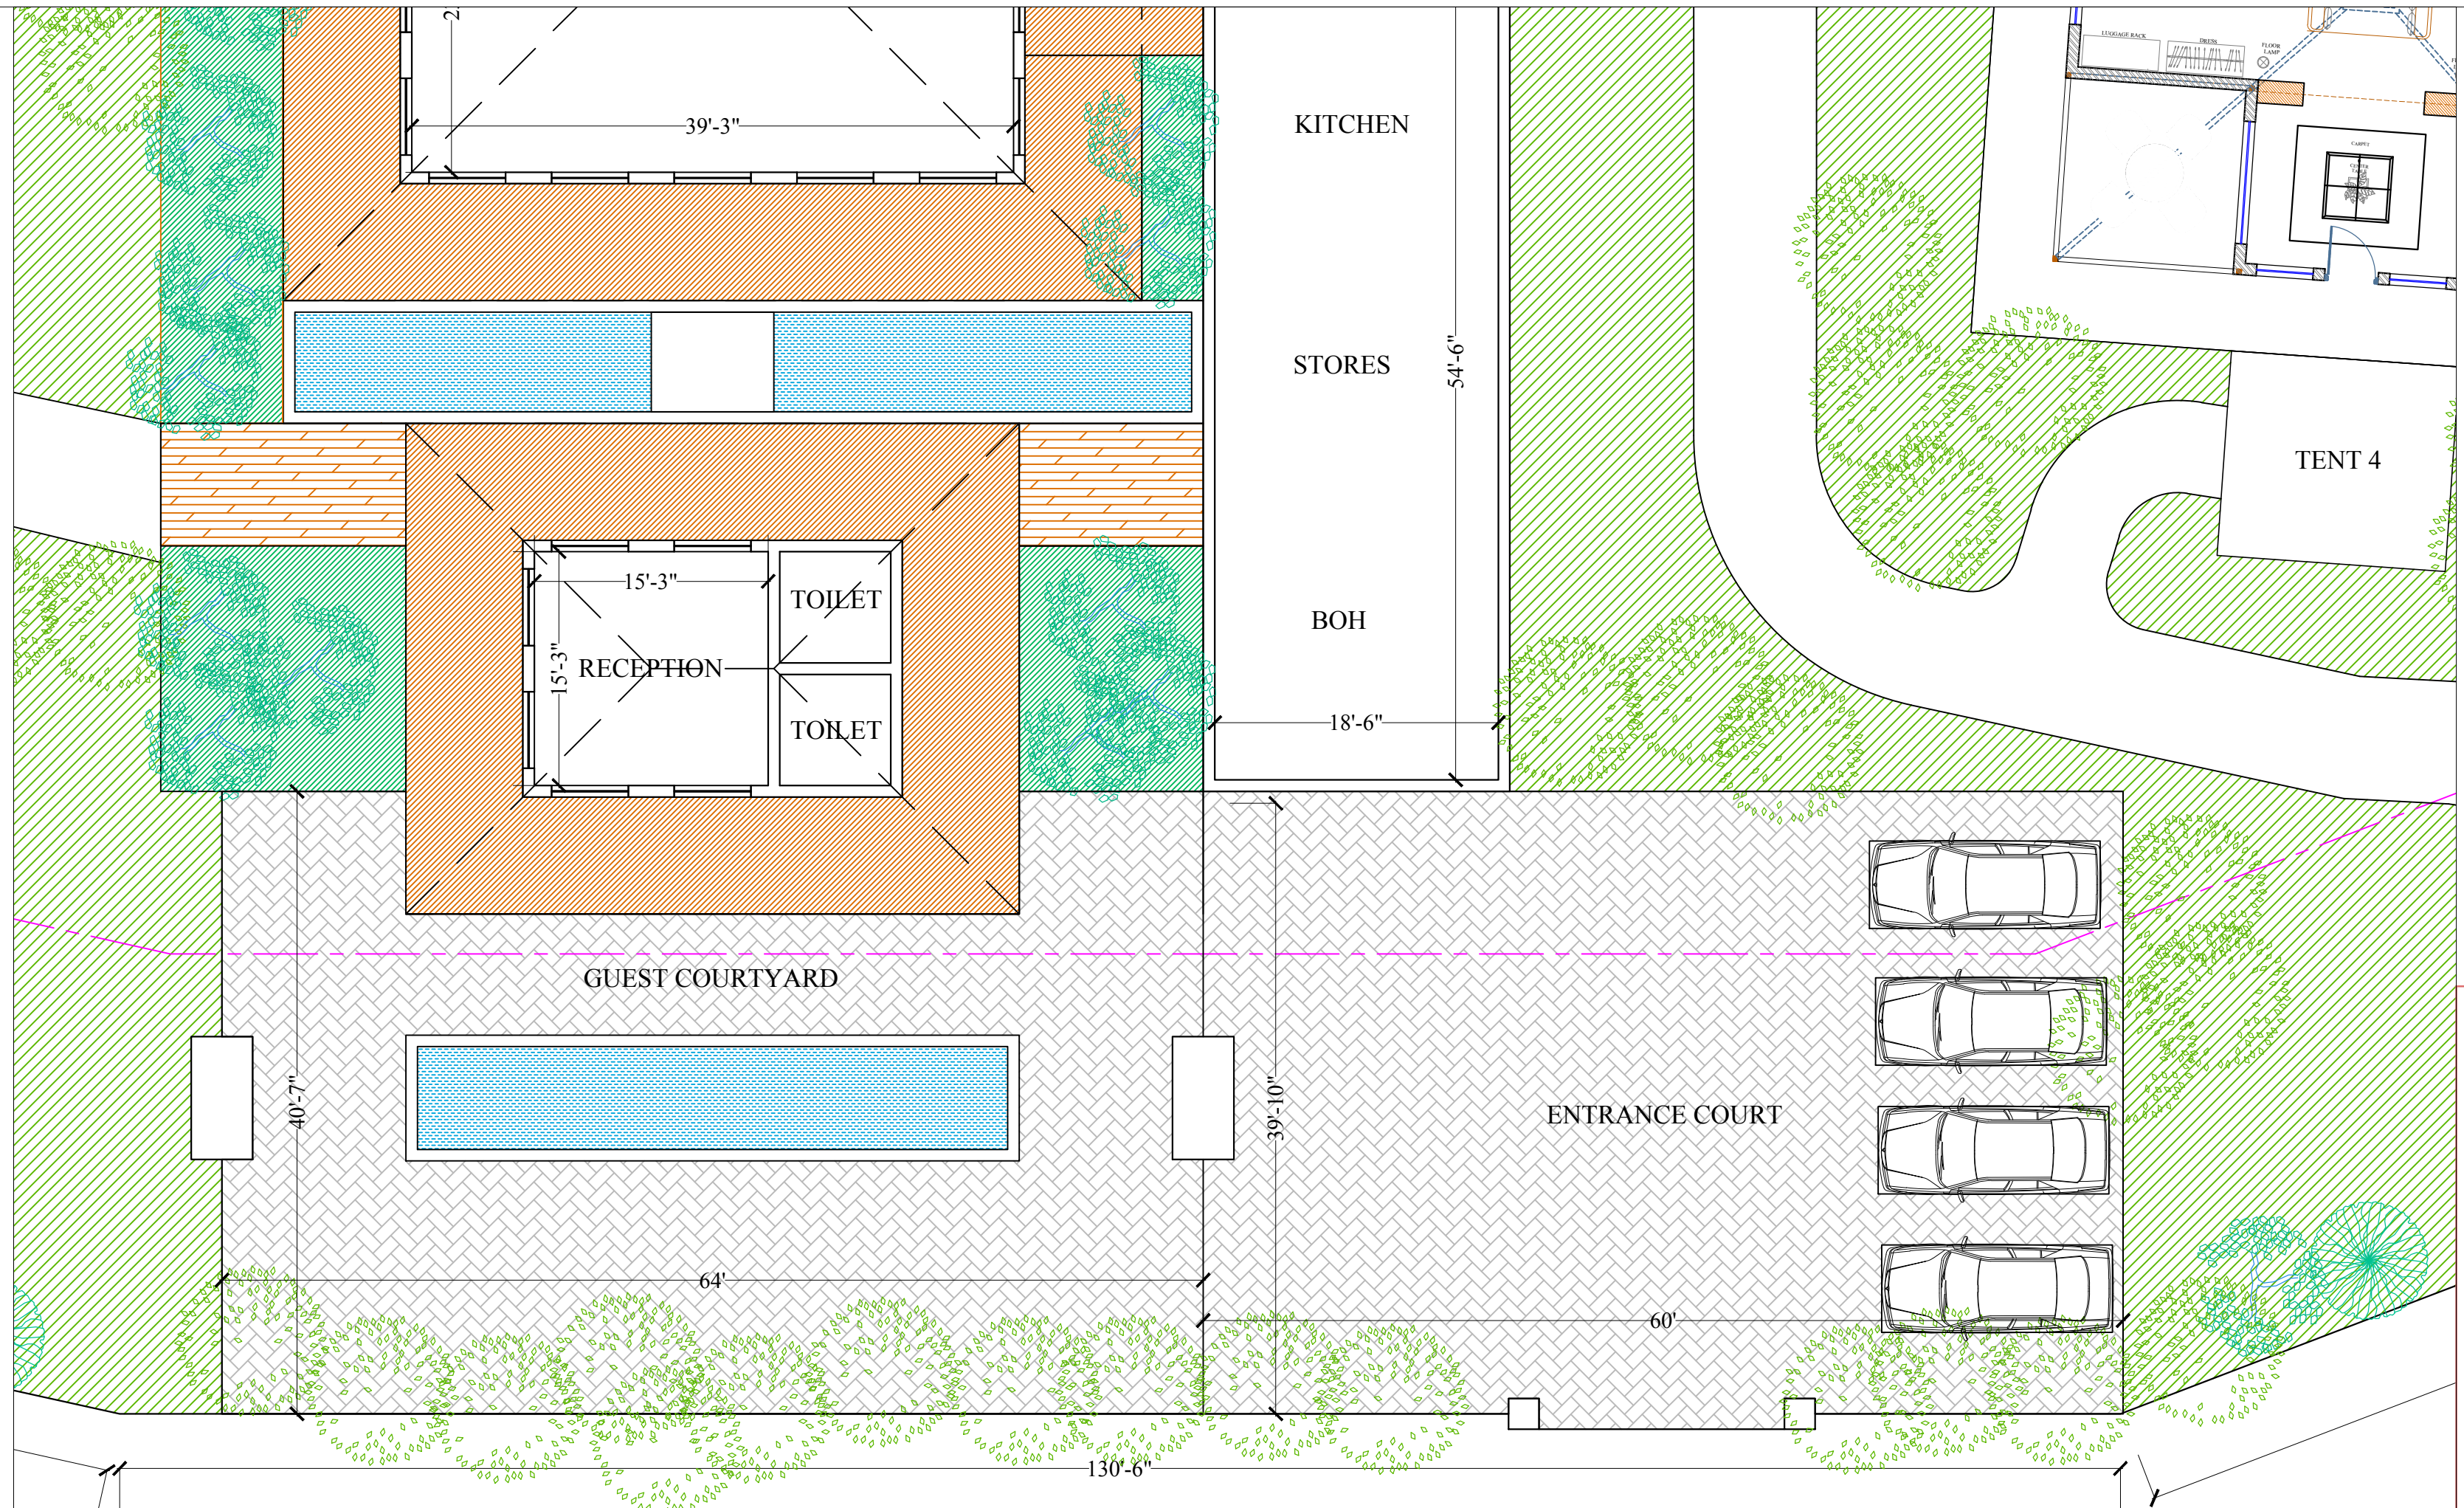


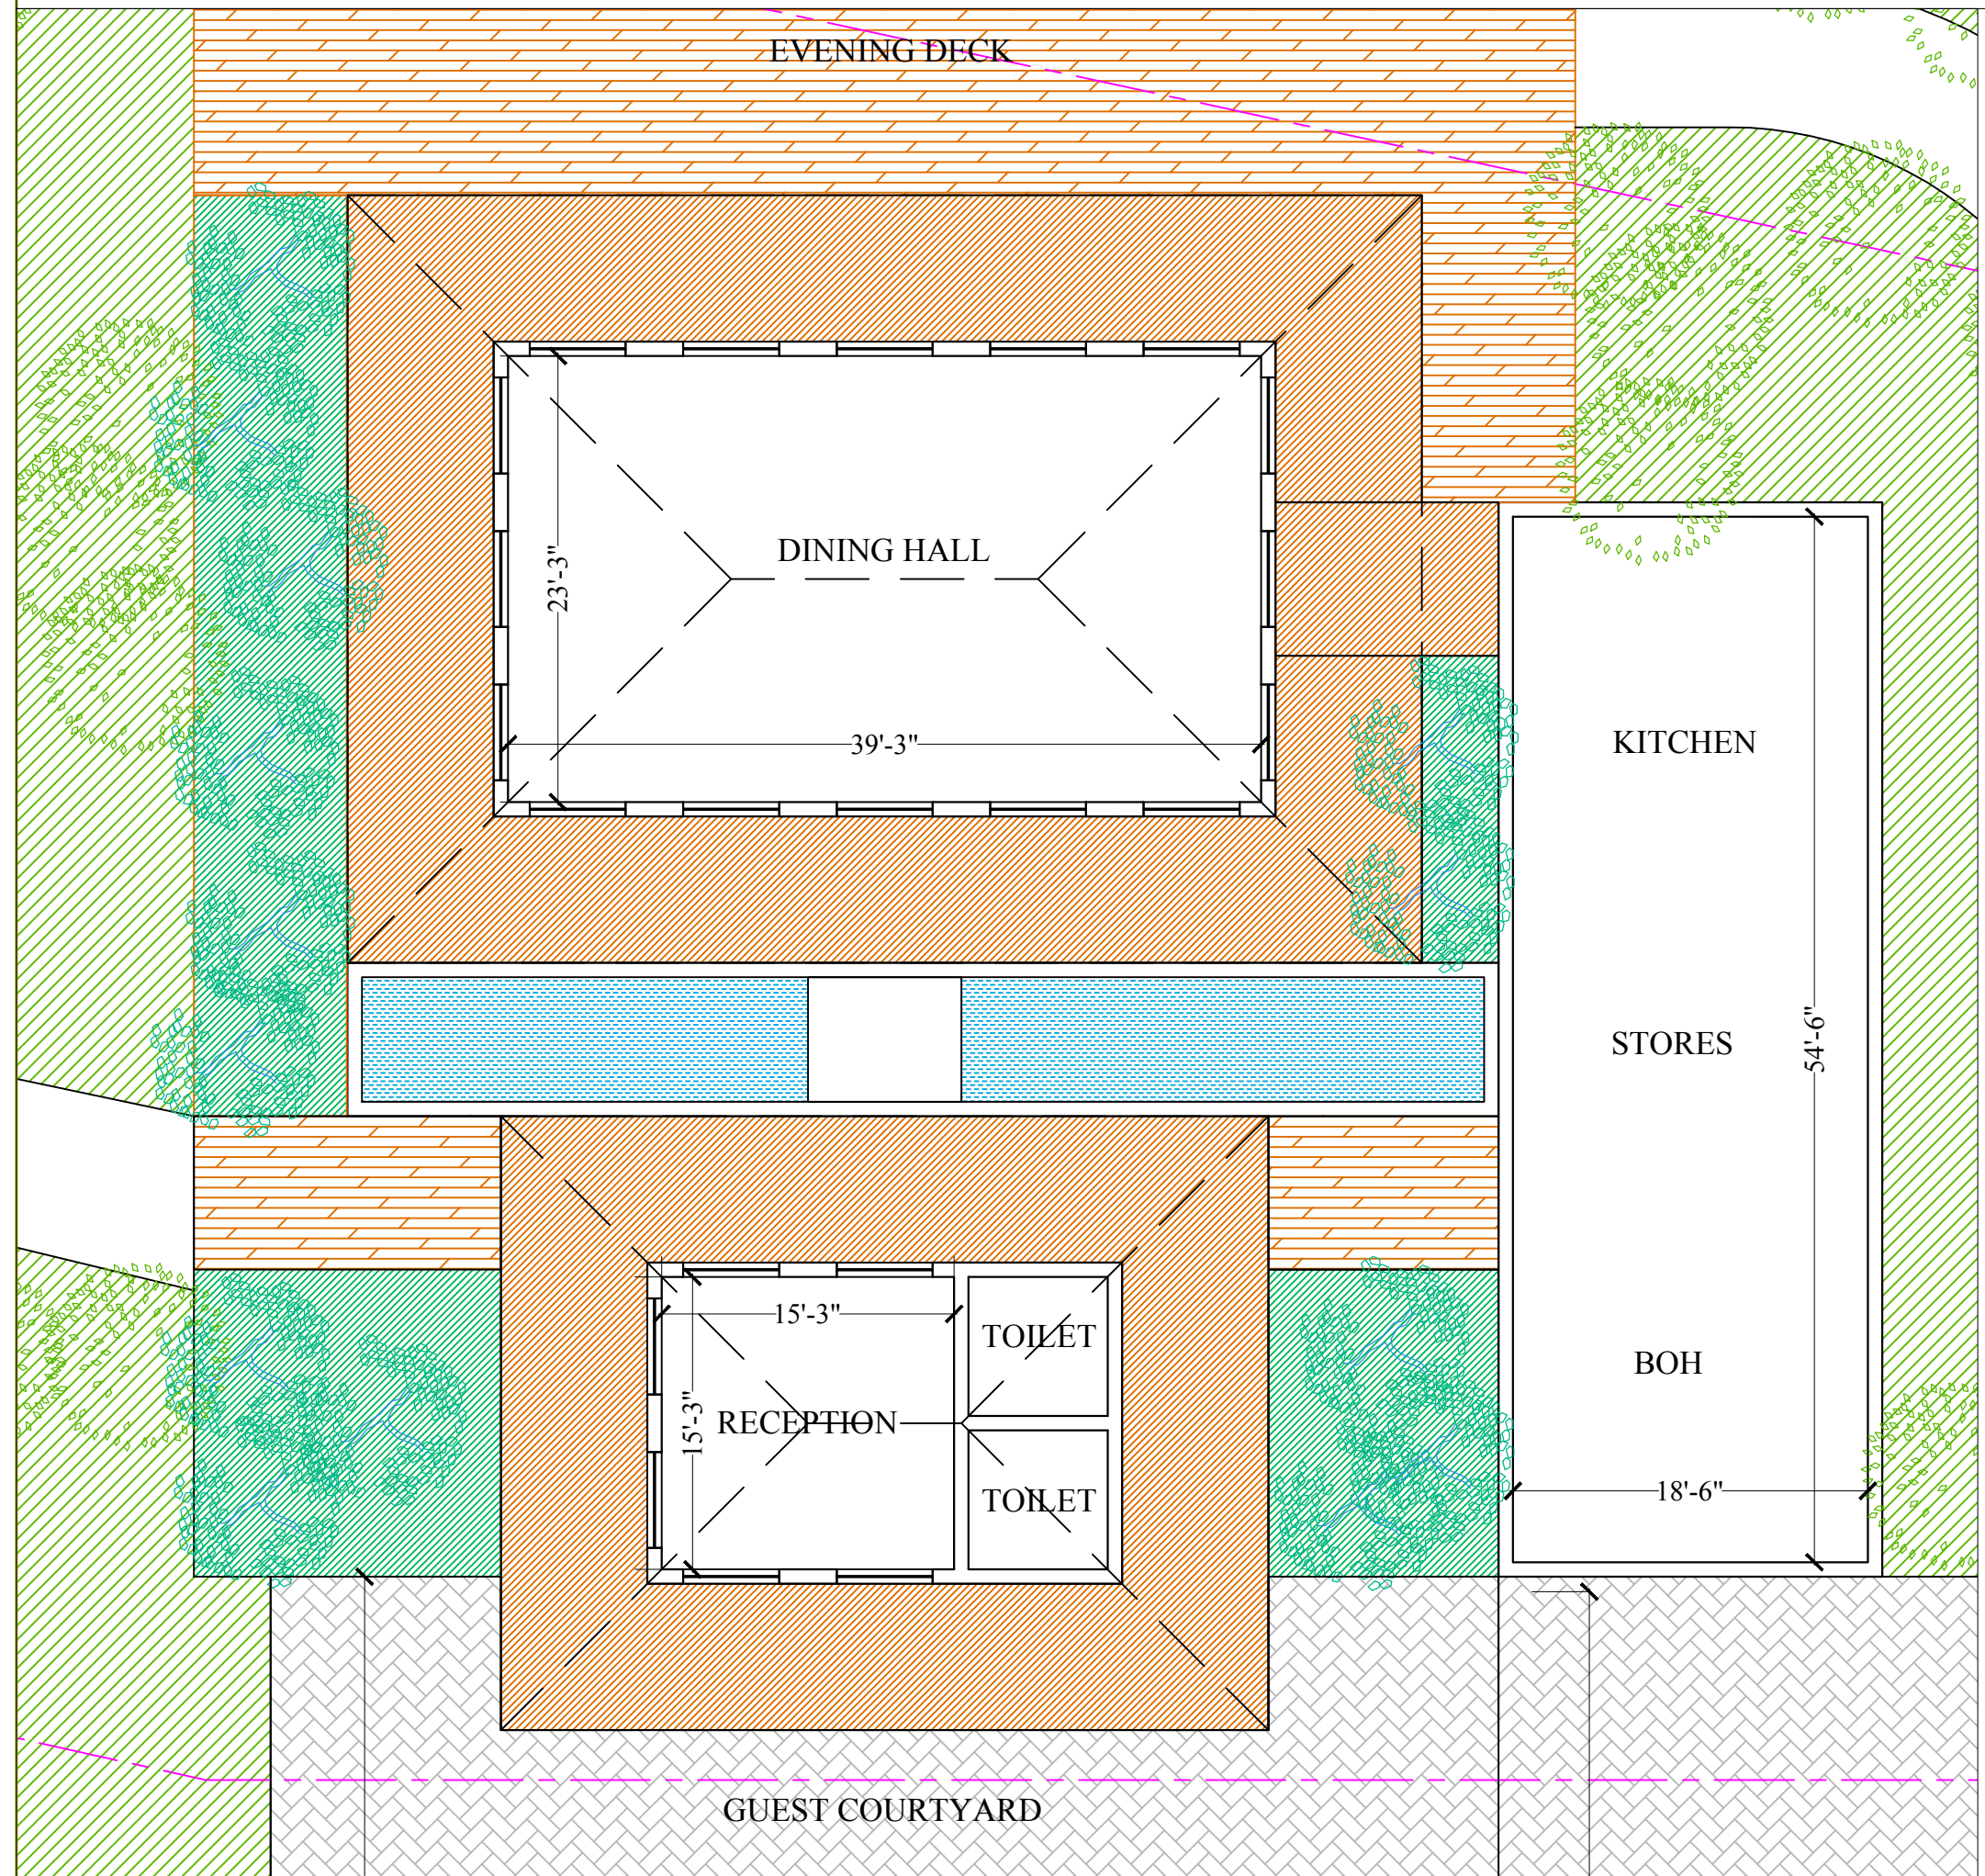

ARCHITECT
NEERAV GUPTA
CA/2009/44766
L-1, KRISHNA MARG, C-SCHEME,
JALPURI (2ND FLOOR), RAJASTHAN PH-3141-236925
E-Mail: architect_neeravgupta@yahoo.com

PROJECT
CLARKS JAWAI

DRAWING TITLE
SITE PLAN

DRAWN BY: DEEPIKA
CHECKED BY: NEERAV GUPTA

SCALE: N.T.S.
DATE: 12-04-2019

DRAWING NO.: SITE 1

NOTES:
THE CONCEPT AND PROPERTY OF THIS DESIGN AND DRAWING
BELONGS TO NEERAV GUPTA. IT MUST NOT BE COPIED OR
REPRODUCED IN ANY MANNER WITHOUT THEIR WRITTEN
CONSENT. A LEGAL ACTION AS PER LAW MAY BE INITIATED
AGAINST THE OFFENDER.