


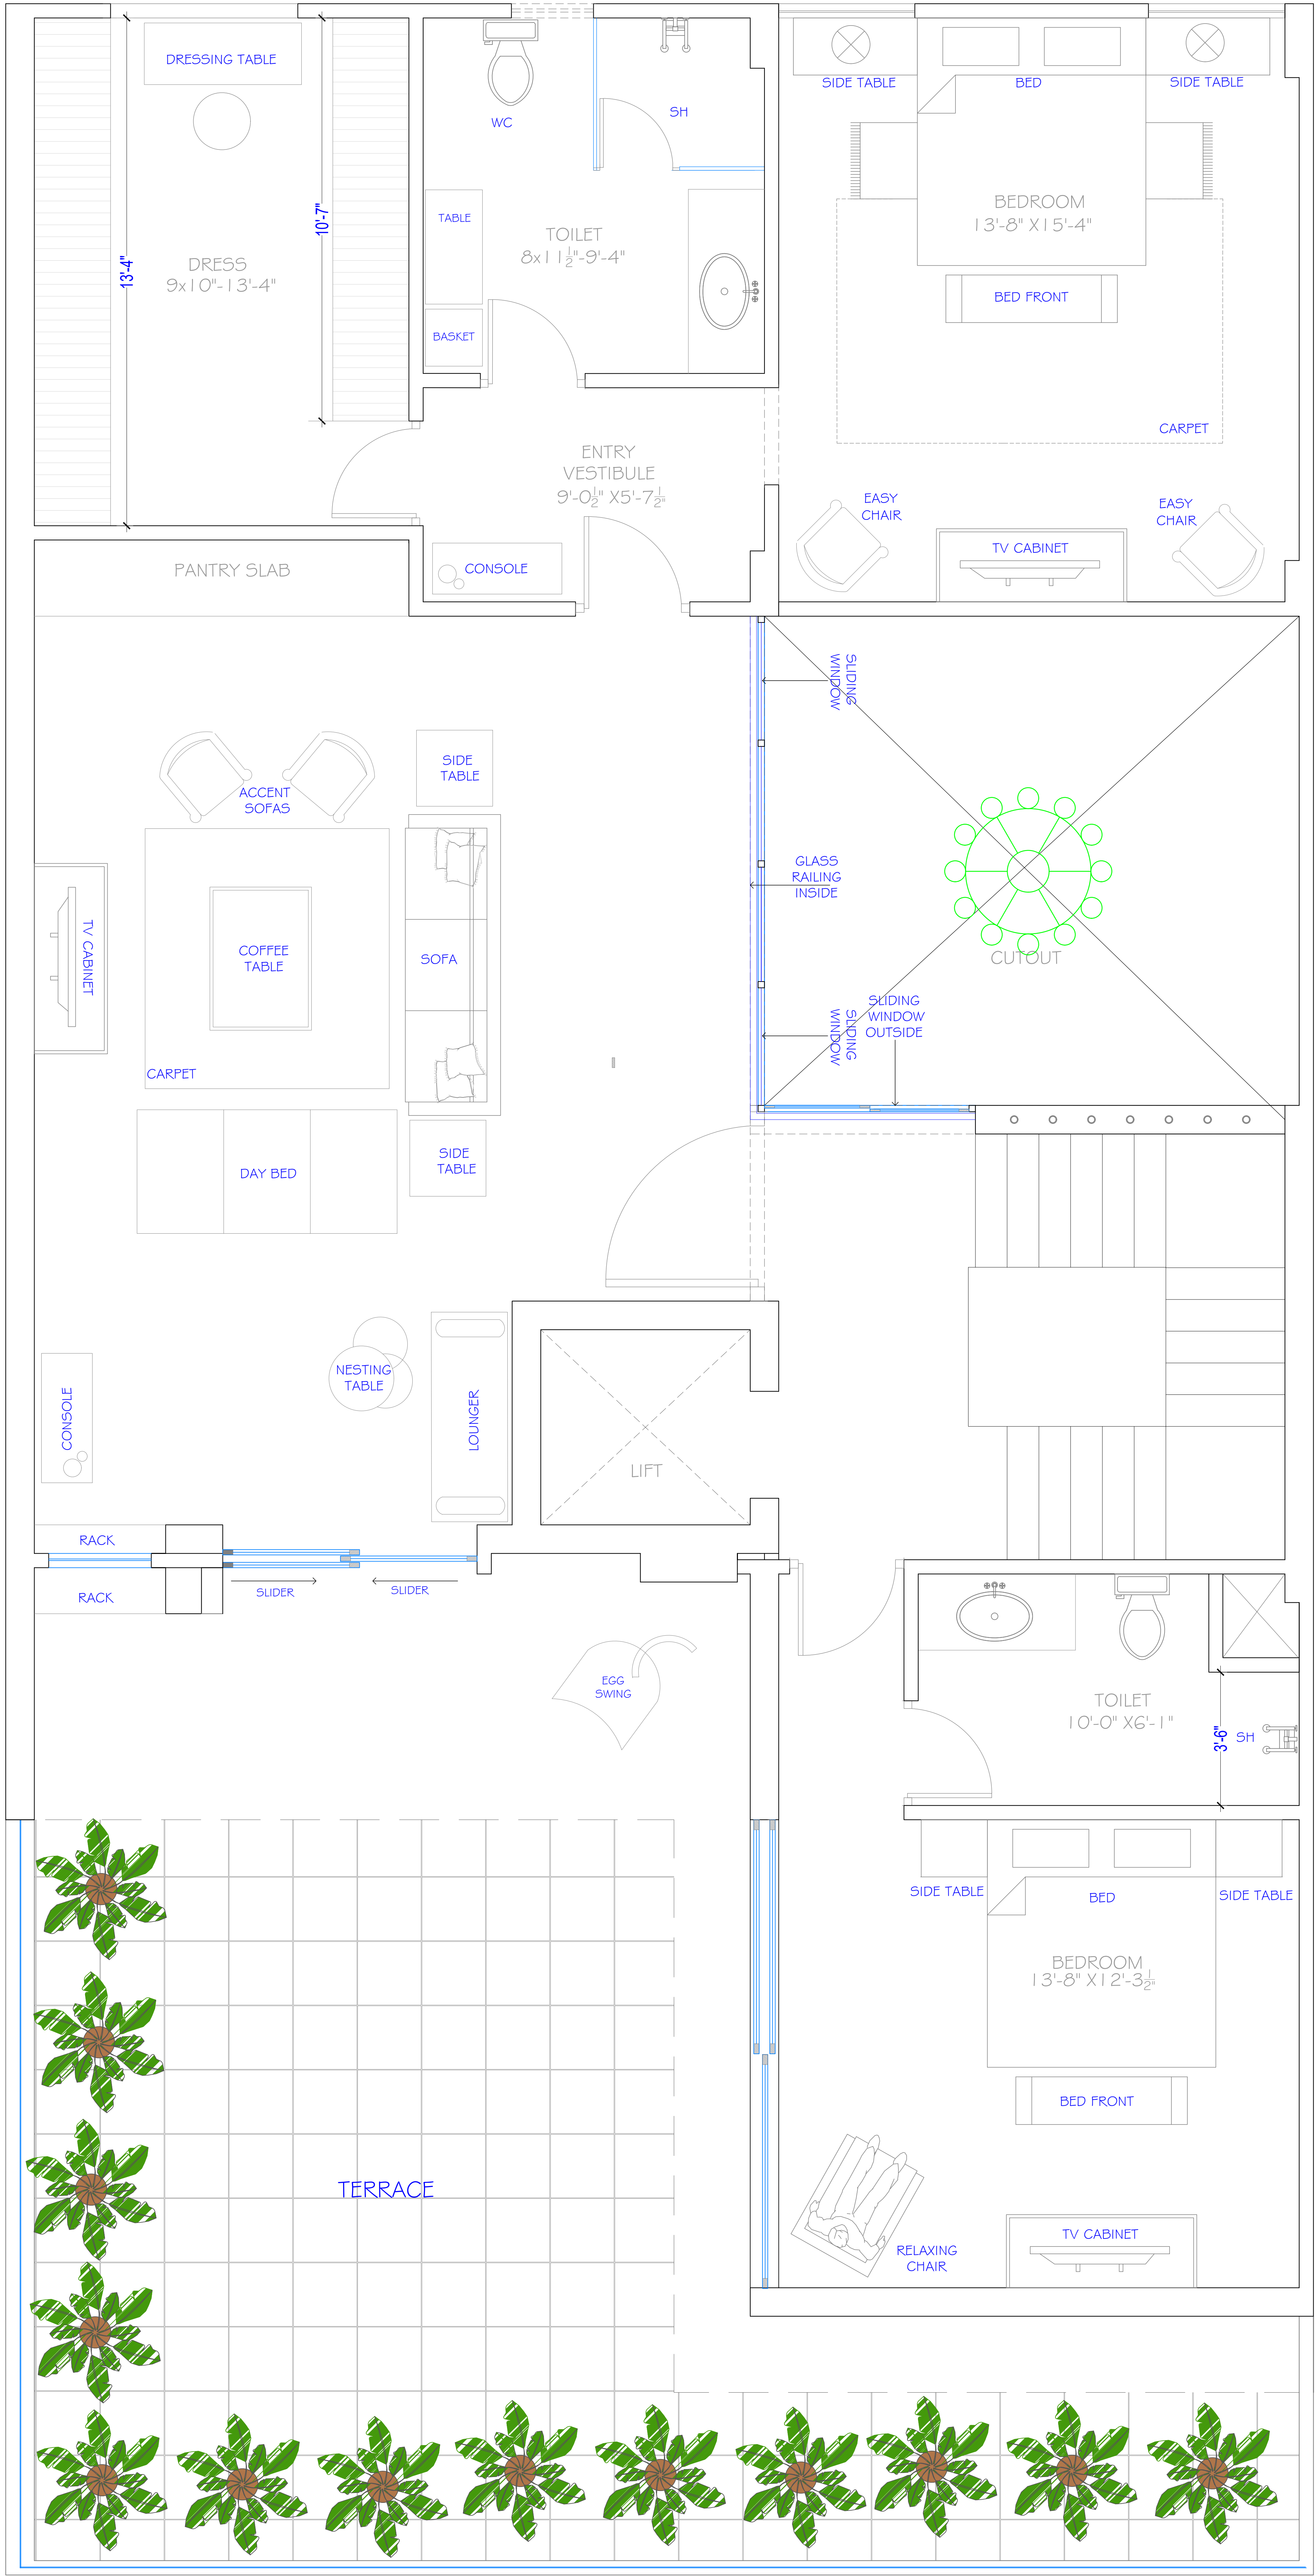

SECOND FLOOR PLAN

ARCHITECT:  
**NEERAV GUPTA**  
CA/2009/44766  
L-1, KRISHNA MARG, C- SCHEME,  
JAIPUR (302001), RAJASTHAN, PH.0141-2360825  
E-Mail-architect\_neeravgupta@yahoo.com

PROJECT:  
**FATHEPURIA  
RESIDENCE**

DRAWING TITLE:  
**SECOND FLOOR**

|           |        |            |
|-----------|--------|------------|
| DRAWN BY: | SCALE: | DATE:      |
| DEEPIKA   | N.T.S  | 28-07-2020 |

|                 |              |
|-----------------|--------------|
| CHECKED BY:     | DRAWING NO.: |
| NEERAV<br>GUPTA |              |

NOTES:  
THE COPYRIGHT AND PROPERTY OF THIS DESIGN AND DRAWING  
BELONGS TO RAVI KUMAR GUPTA. IT MUST NOT BE COPIED OR  
REPRODUCED IN ANY MANNER WITHOUT THEIR WRITTEN  
CONSENT. A LEGAL ACTION AS PER LAW MAY BE INITIATED  
AGAINST THE OFFENDER.