


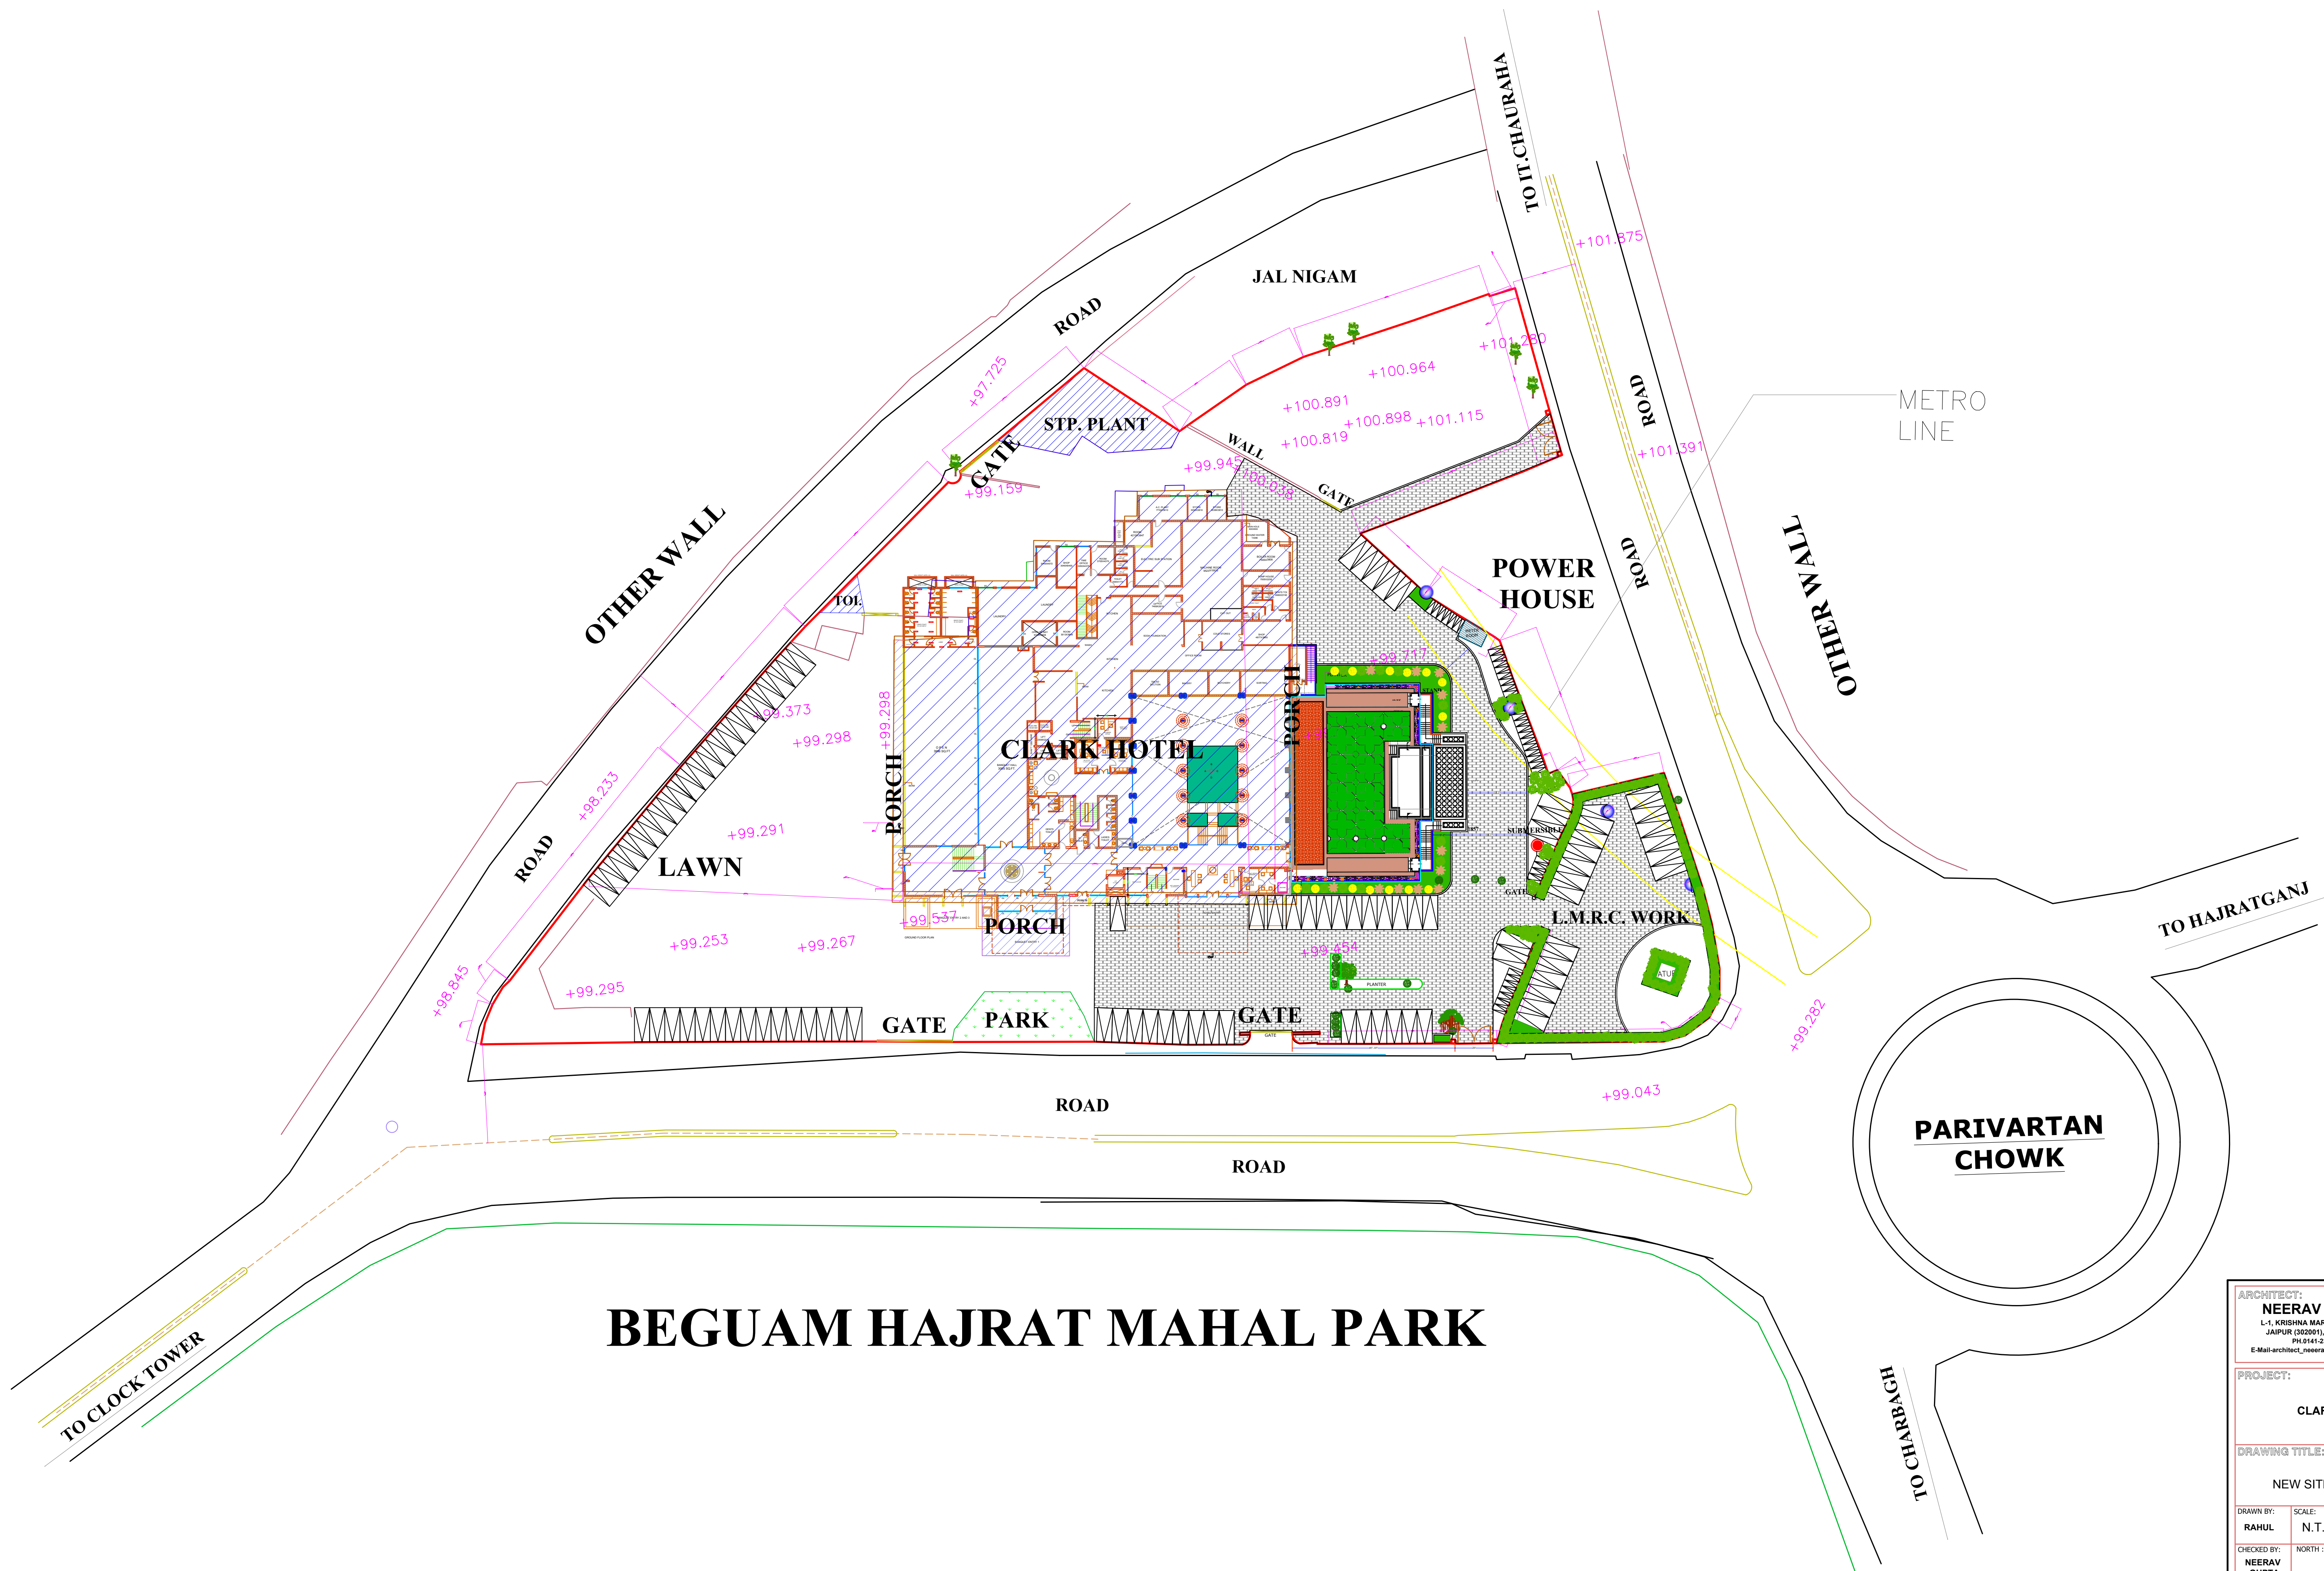

BEGUAM HAJRAT MAHAL PARK

ARCHITECT: NEERAV GUPTA L-1, KRISHNA MARG, C- SCHEME, JAIPUR (302001), RAJASTHAN. PH-0141-2398525 E-Mail-architect_neeravgupta@yahoo.com		
PROJECT: CLARKS		
DRAWING TITLE: NEW SITE PLAN		
DRAWN BY: RAHUL	SCALE: N.T.S.	DATE: 03-12-2018
CHECKED BY: NEERAV GUPTA	NORTH :- 	
NOTES: THE COPYRIGHT AND PROPERTY OF THIS DESIGN AND DRAWING BELONGS TO NEERAV GUPTA. IT MUST NOT BE COPIED OR REPRODUCED IN ANY MANNER WITHOUT THEIR WRITTEN CONSENT. A LEGAL ACTION AS PER LAW MAY BE INITIATED AGAINST THE OFFENDER.		