


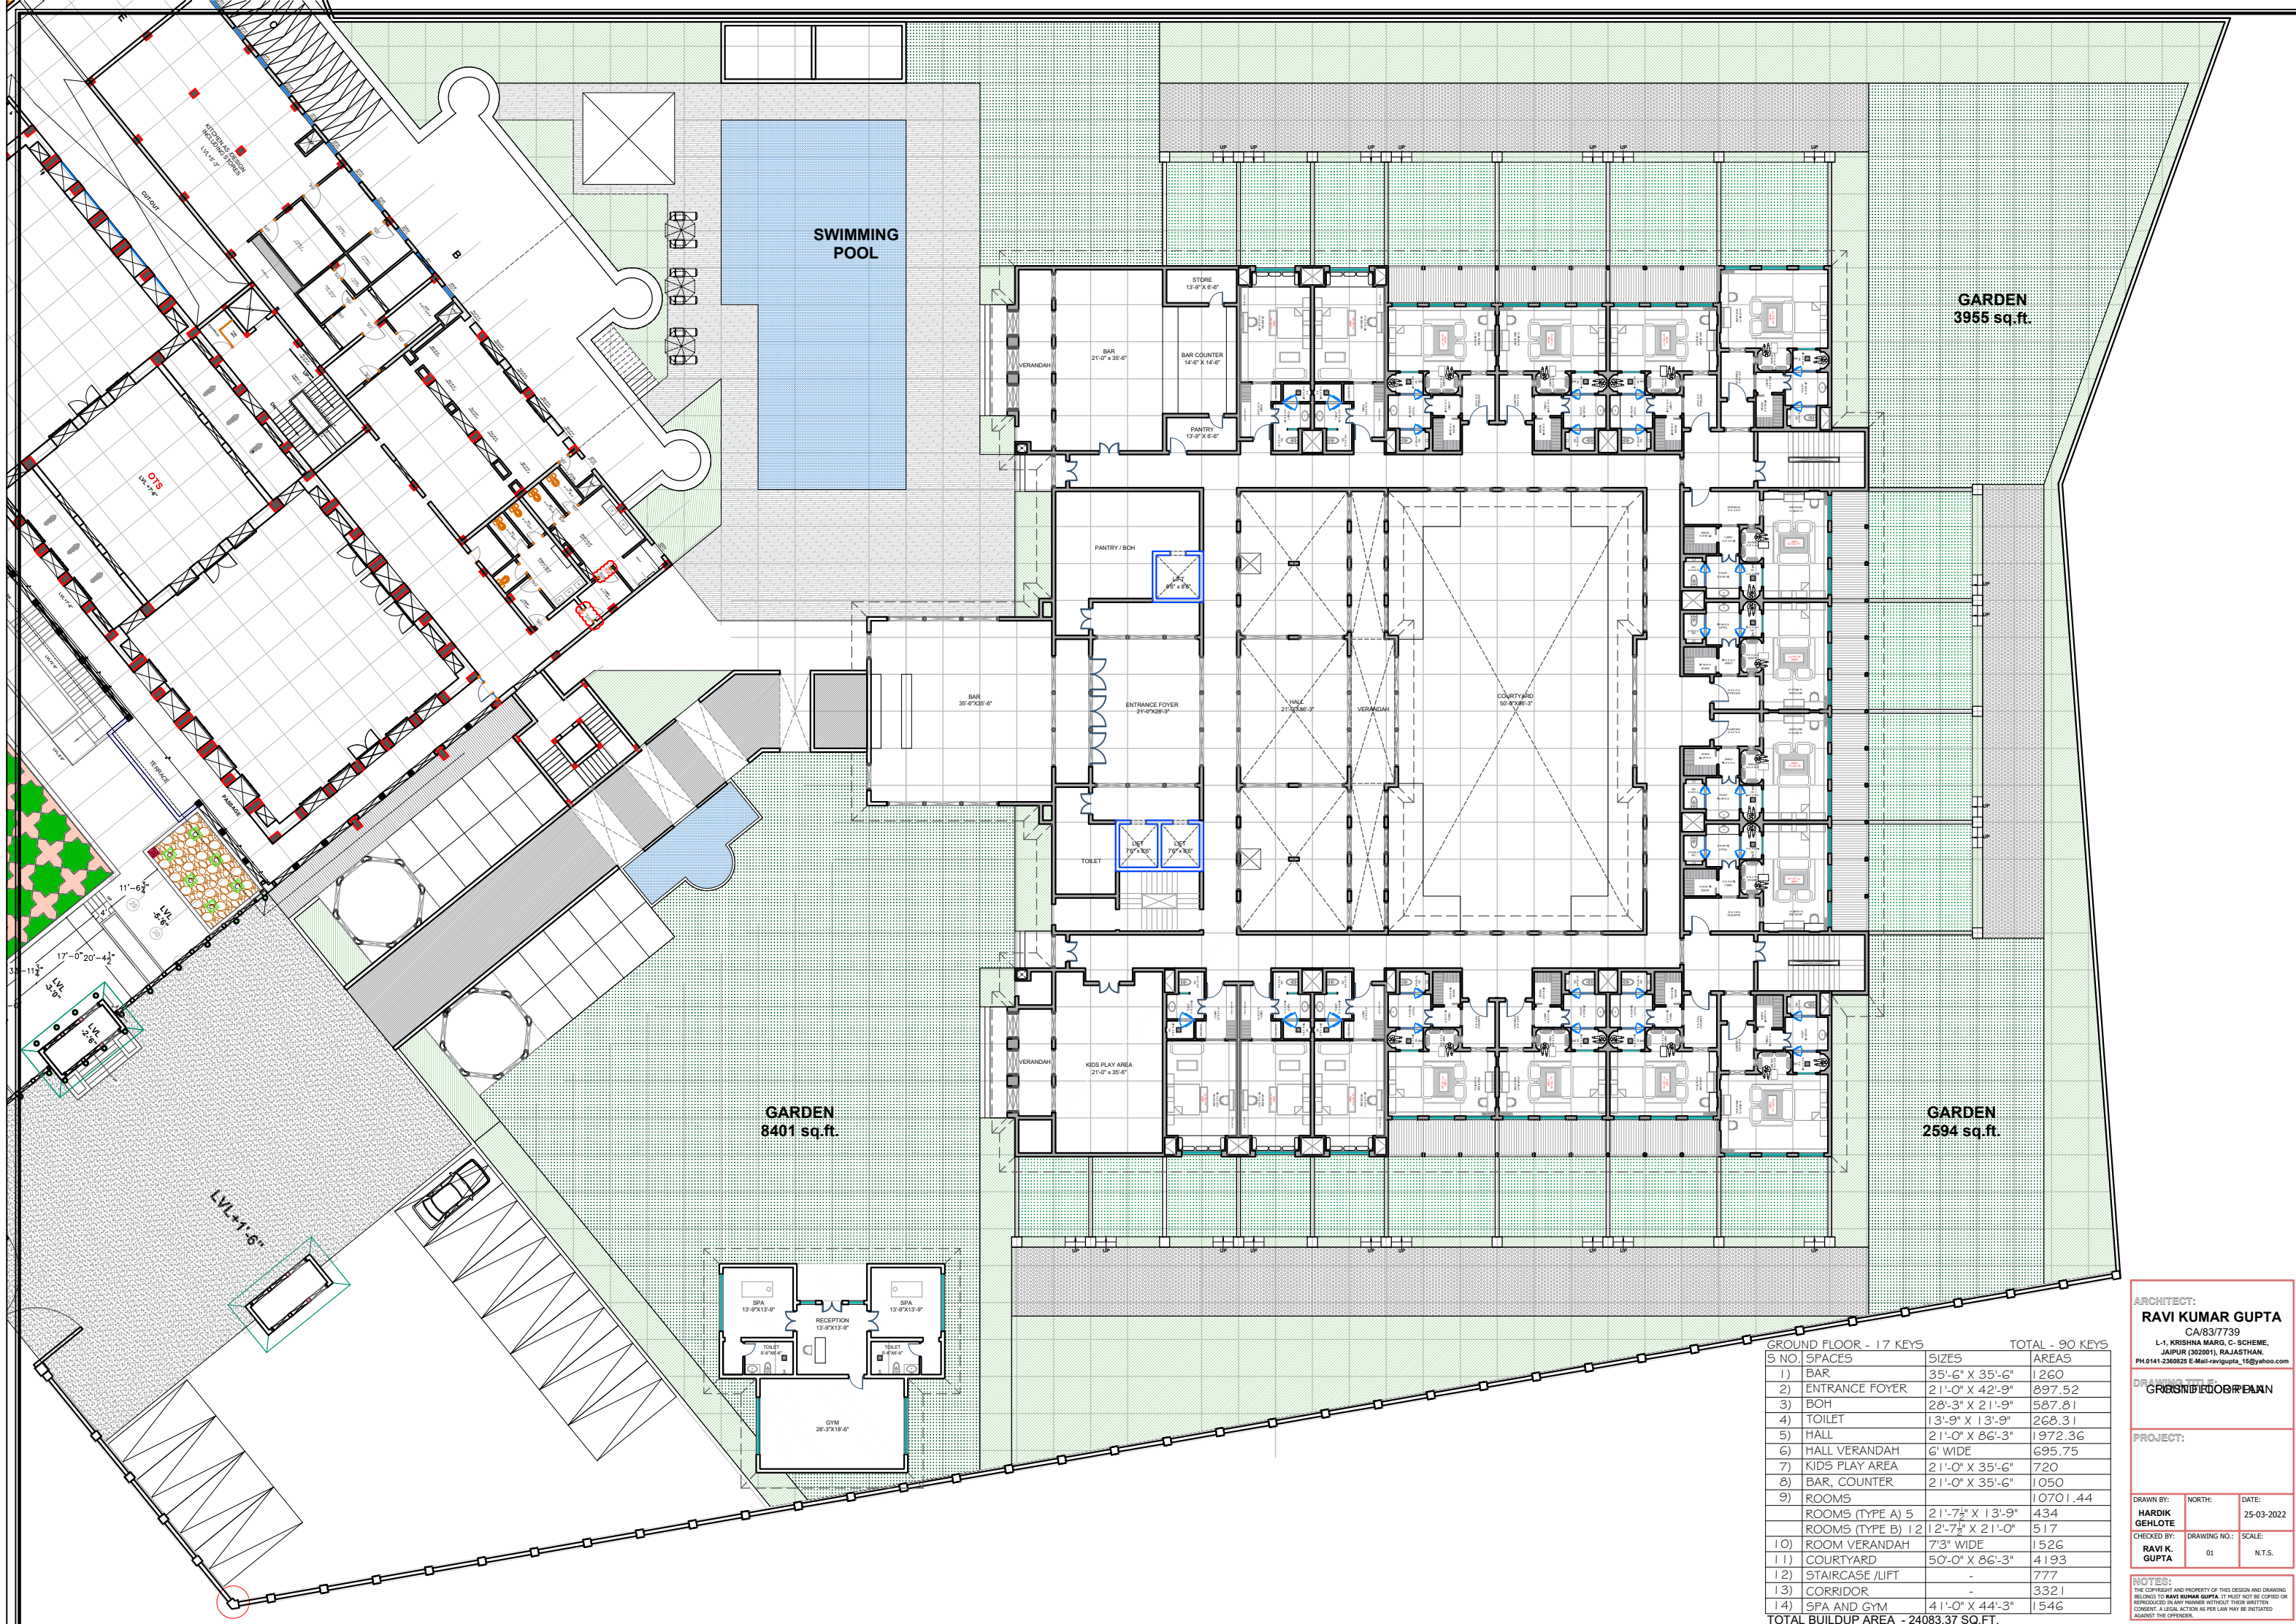

SWIMMING
POOL

GARDEN
3955 sq.ft.

GARDEN
8401 sq.ft.

GARDEN
2594 sq.ft.

ARCHITECT:
RAVI KUMAR GUPTA
CA/63/7739
L-1, KRISHNA MARG, C-SCHEME,
JAIPUR (302001), RAJASTHAN,
PH.0141-2360825 E-Mail-ravigupta_15@yahoo.com

DRAWING TITLE:
GROUND FLOOR PLAN

PROJECT:

DRAWN BY: HARDIK GEHLOTE	NORTH:	DATE: 25-03-2022
CHECKED BY: RAVI K. GUPTA	DRAWING NO.: 01	SCALE: N.T.S.

NOTES:
THE COPYRIGHT AND PROPERTY OF THIS DESIGN AND DRAWING
BELONGS TO **RAVI KUMAR GUPTA**. IT MUST NOT BE COPIED OR
REPRODUCED IN ANY MANNER WITHOUT THEIR WRITTEN
CONSENT. A LEGAL ACTION AS PER LAW MAY BE INITIATED
AGAINST THE OFFENDER.

GROUND FLOOR - 17 KEYS			TOTAL - 90 KEYS
S NO.	SPACES	SIZES	AREAS
1)	BAR	35'-6" X 35'-6"	1260
2)	ENTRANCE FOYER	21'-0" X 42'-9"	897.52
3)	BOH	28'-3" X 21'-9"	587.81
4)	TOILET	13'-9" X 13'-9"	268.31
5)	HALL	21'-0" X 86'-3"	1972.36
6)	HALL VERANDAH	6' WIDE	695.75
7)	KIDS PLAY AREA	21'-0" X 35'-6"	720
8)	BAR, COUNTER	21'-0" X 35'-6"	1050
9)	ROOMS		10701.44
ROOMS (TYPE A) 5			434
ROOMS (TYPE B) 12			517
10)	ROOM VERANDAH	7'3" WIDE	1526
11)	COURTYARD	50'-0" X 86'-3"	4193
12)	STAIRCASE /LIFT	-	777
13)	CORRIDOR	-	3321
14)	SPA AND GYM	41'-0" X 44'-3"	1546
TOTAL BUILDUP AREA - 24083.37 SQ.FT.			