
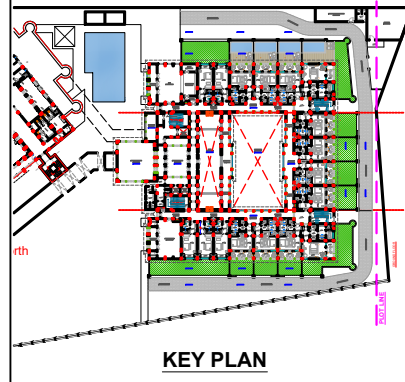


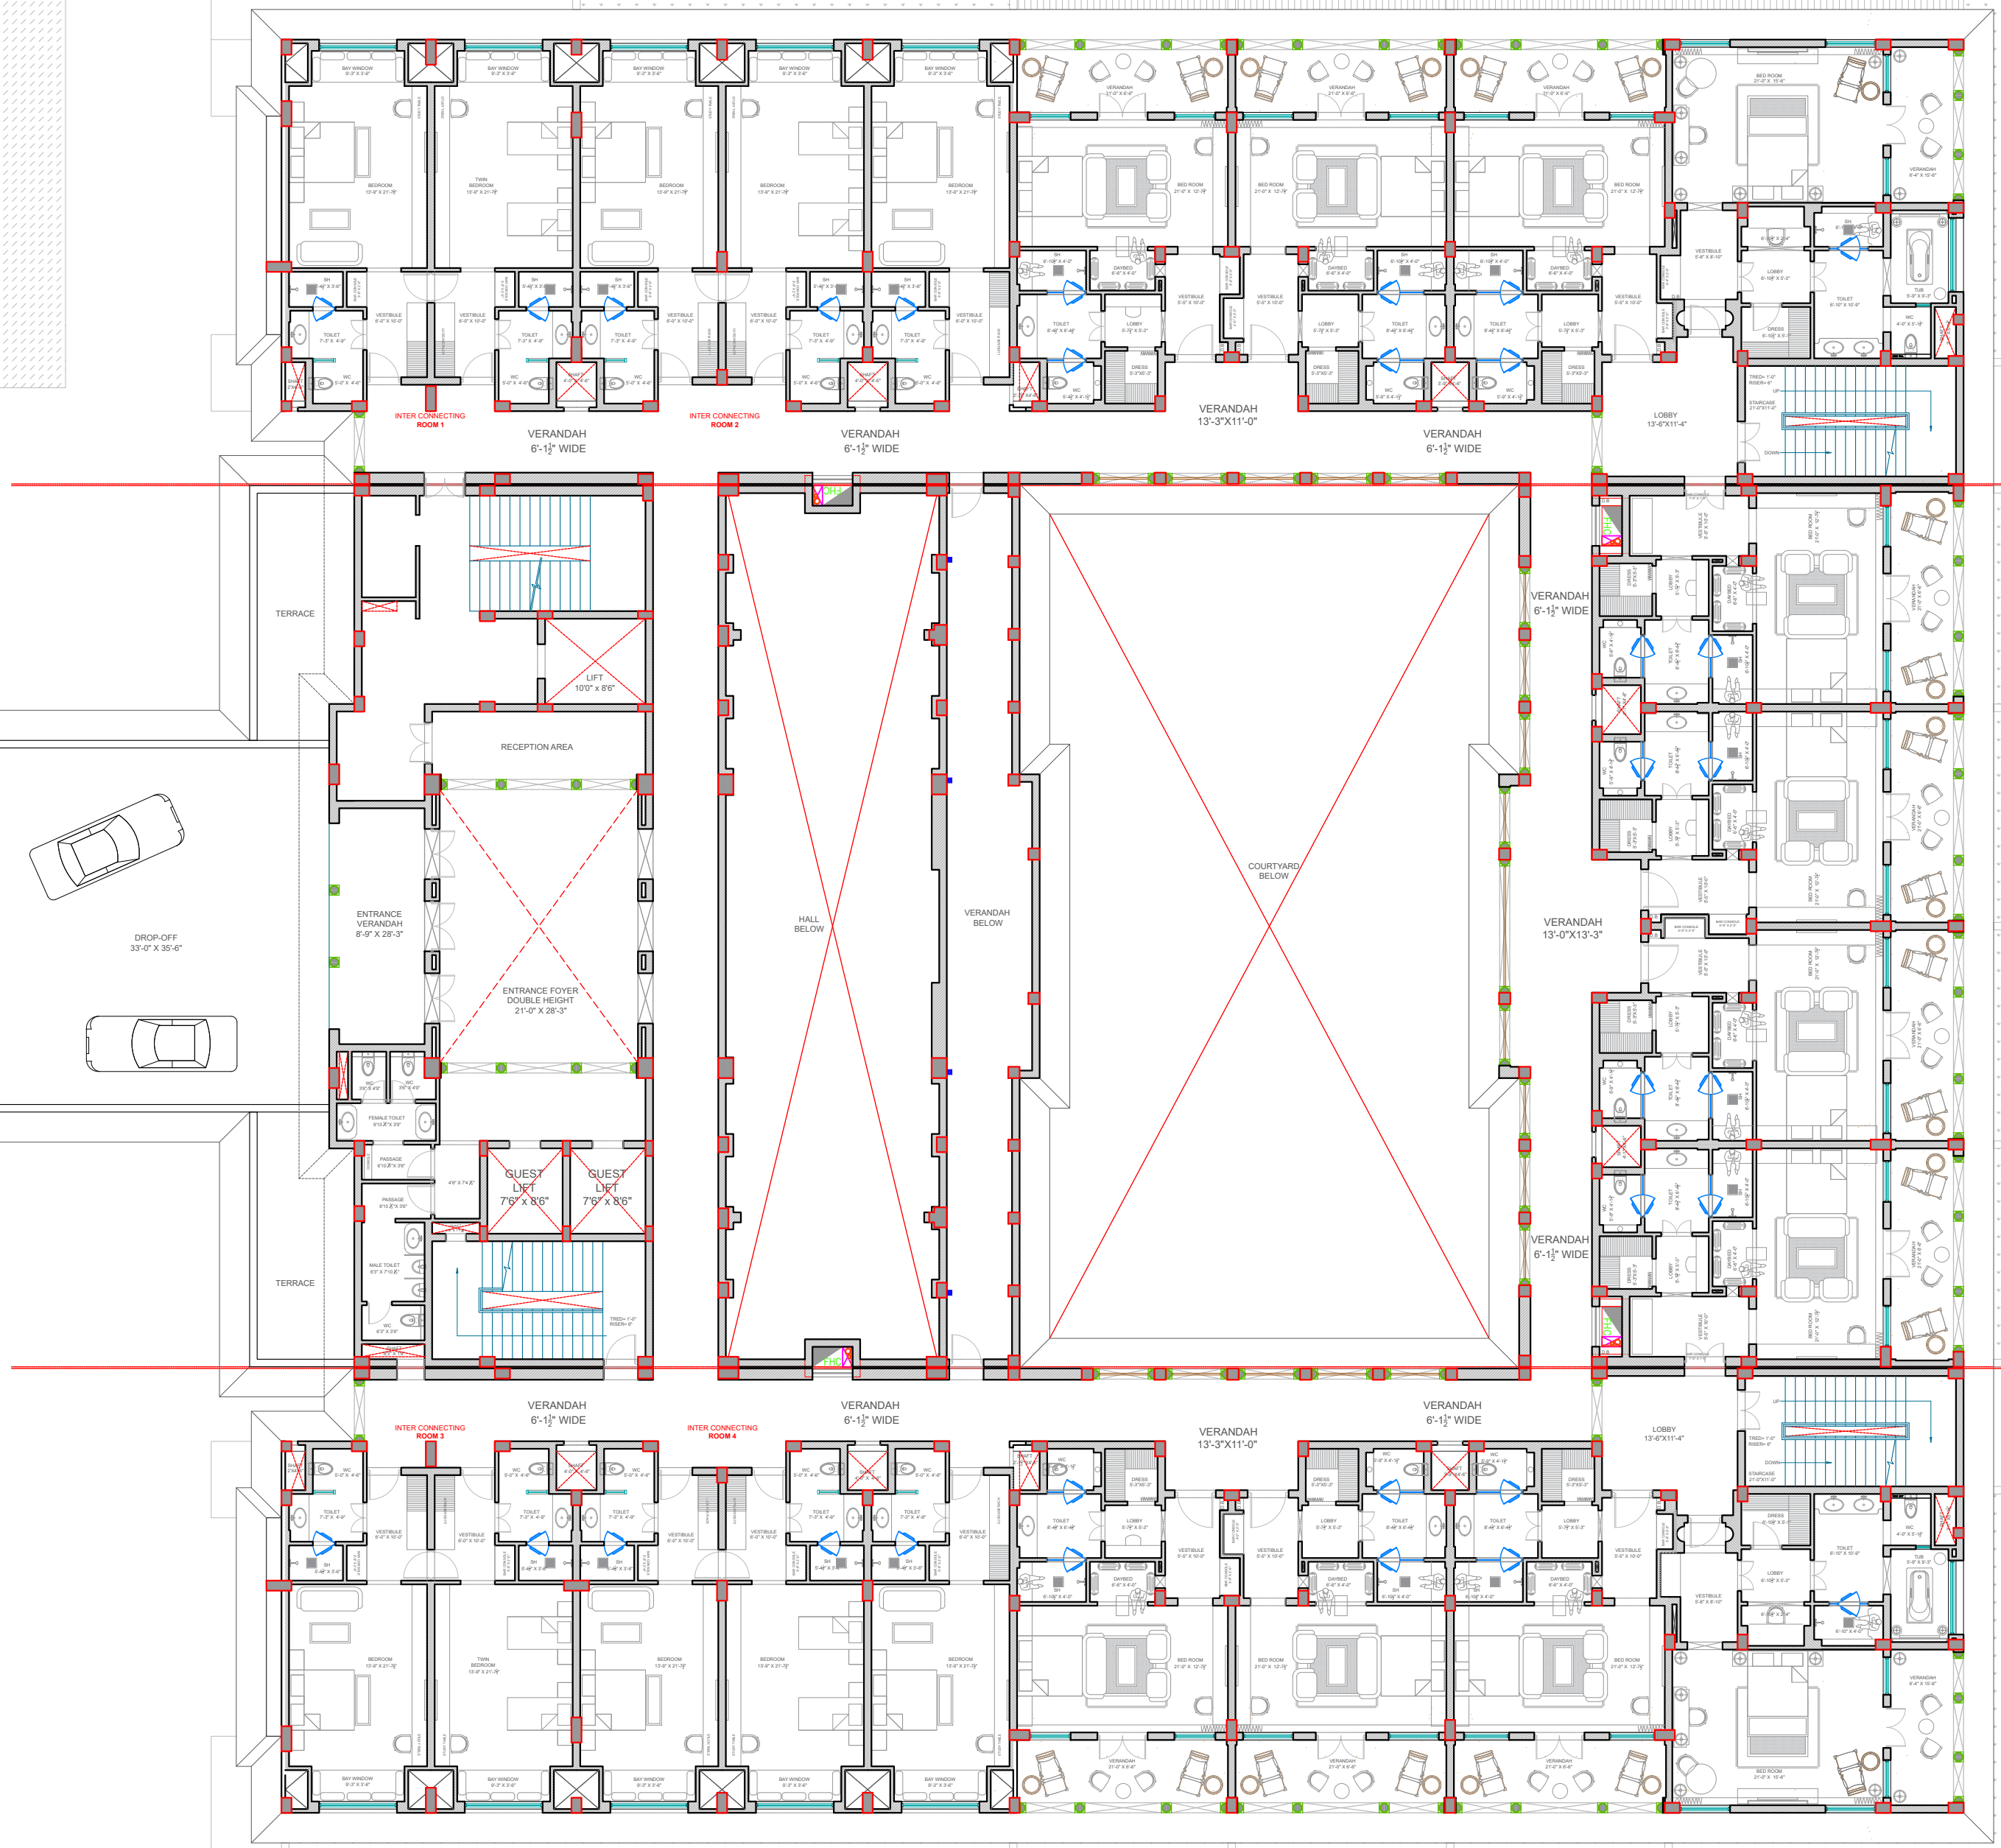

ARCHITECT:
RAVI KUMAR GUPTA
CA/83/7739
L-1, KRISHNA MARG, C-SCHEME,
JAIPUR (302001), RAJASTHAN.
PH.0141-2360825 E-Mail-ravigupta_15@yahoo.com

DRAWING TITLE:
FIRST FLOOR PLAN

PROJECT:

DRAWN BY: NAMAN	NORTH:	DATE: 08-03-24
CHECKED BY: NEERAV GUPTA	DRAWING NO.: 04	SCALE: N.T.S.

NOTES:
THE COPYRIGHT AND PROPERTY OF THIS DESIGN AND DRAWING
BELONGS TO **RAVI KUMAR GUPTA**. IT MUST NOT BE COPIED OR
REPRODUCED IN ANY MANNER WITHOUT THEIR WRITTEN
CONSENT. A LEGAL ACTION AS PER LAW MAY BE INITIATED
AGAINST THE OFFENDER. 02

STRUCTURE CO. :
SANRACHANA

FIRST FLOOR