


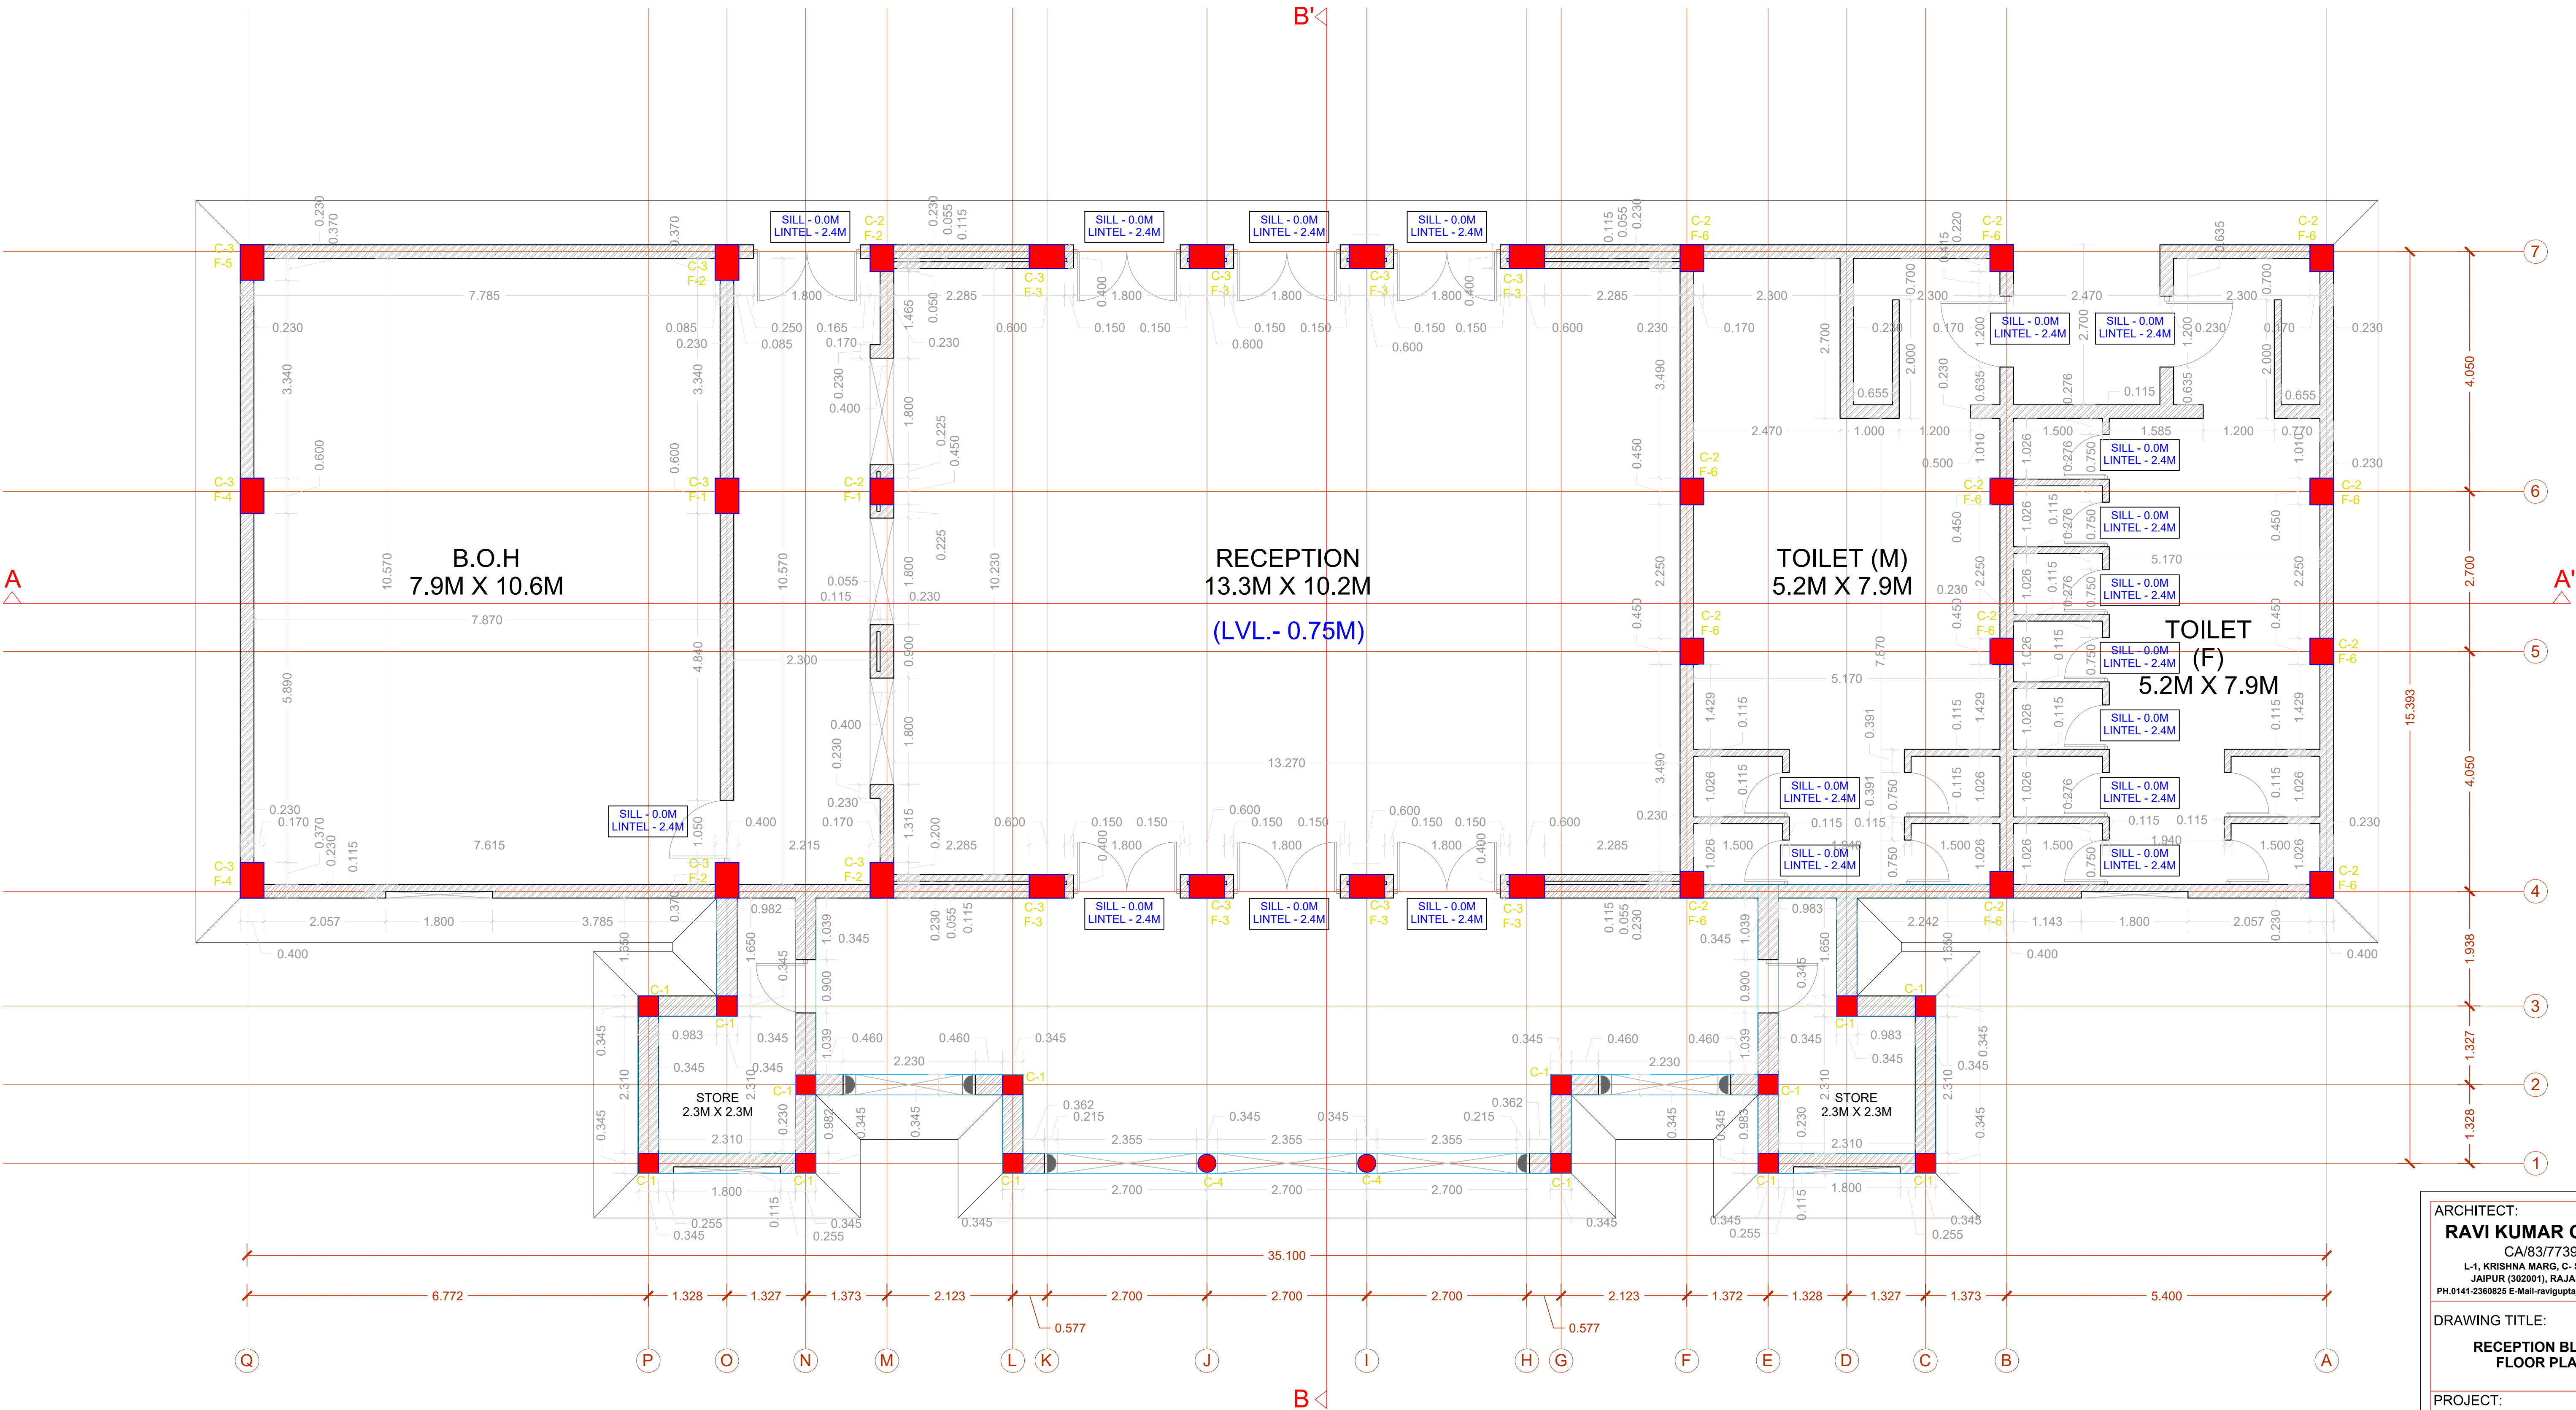

# RECEPTION BLOCK

| COLUMN SCHEDULE |               |
|-----------------|---------------|
| COLUMN          | SIZE          |
| C1              | 345MM X 345MM |
| C2              | 450MM X 400MM |
| C3              | 600MM X 400MM |

ARCHITECT:  
**RAVI KUMAR GUPTA**  
CA/83/7739  
L-1, KRISHNA MARG, C- SCHEME,  
JAIPUR (302001), RAJASTHAN.  
PH.0141-2360825 E-Mail-ravigupta\_15@yahoo.com

DRAWING TITLE:  
**RECEPTION BLOCK  
FLOOR PLAN**

PROJECT:  
**ADITYA JI RESORT**

PROJECT ADDRESS:

|                                     |              |                     |
|-------------------------------------|--------------|---------------------|
| DRAWN BY:<br><b>MOHAK SHARMA</b>    | NORTH:<br>   | DATE:<br>15-07-2023 |
| CHECKED BY:<br><b>RAVI K. GUPTA</b> | DRAWING NO.: | SCALE:              |

NOTES:  
THE COPYRIGHT AND PROPERTY OF THIS DESIGN AND DRAWING BELONGS TO **RAVI KUMAR GUPTA** IT MUST NOT BE COPIED OR REPRODUCED IN ANY MANNER WITHOUT THEIR WRITTEN CONSENT. A LEGAL ACTION AS PER LAW MAY BE INITIATED AGAINST THE OFFENDER.