


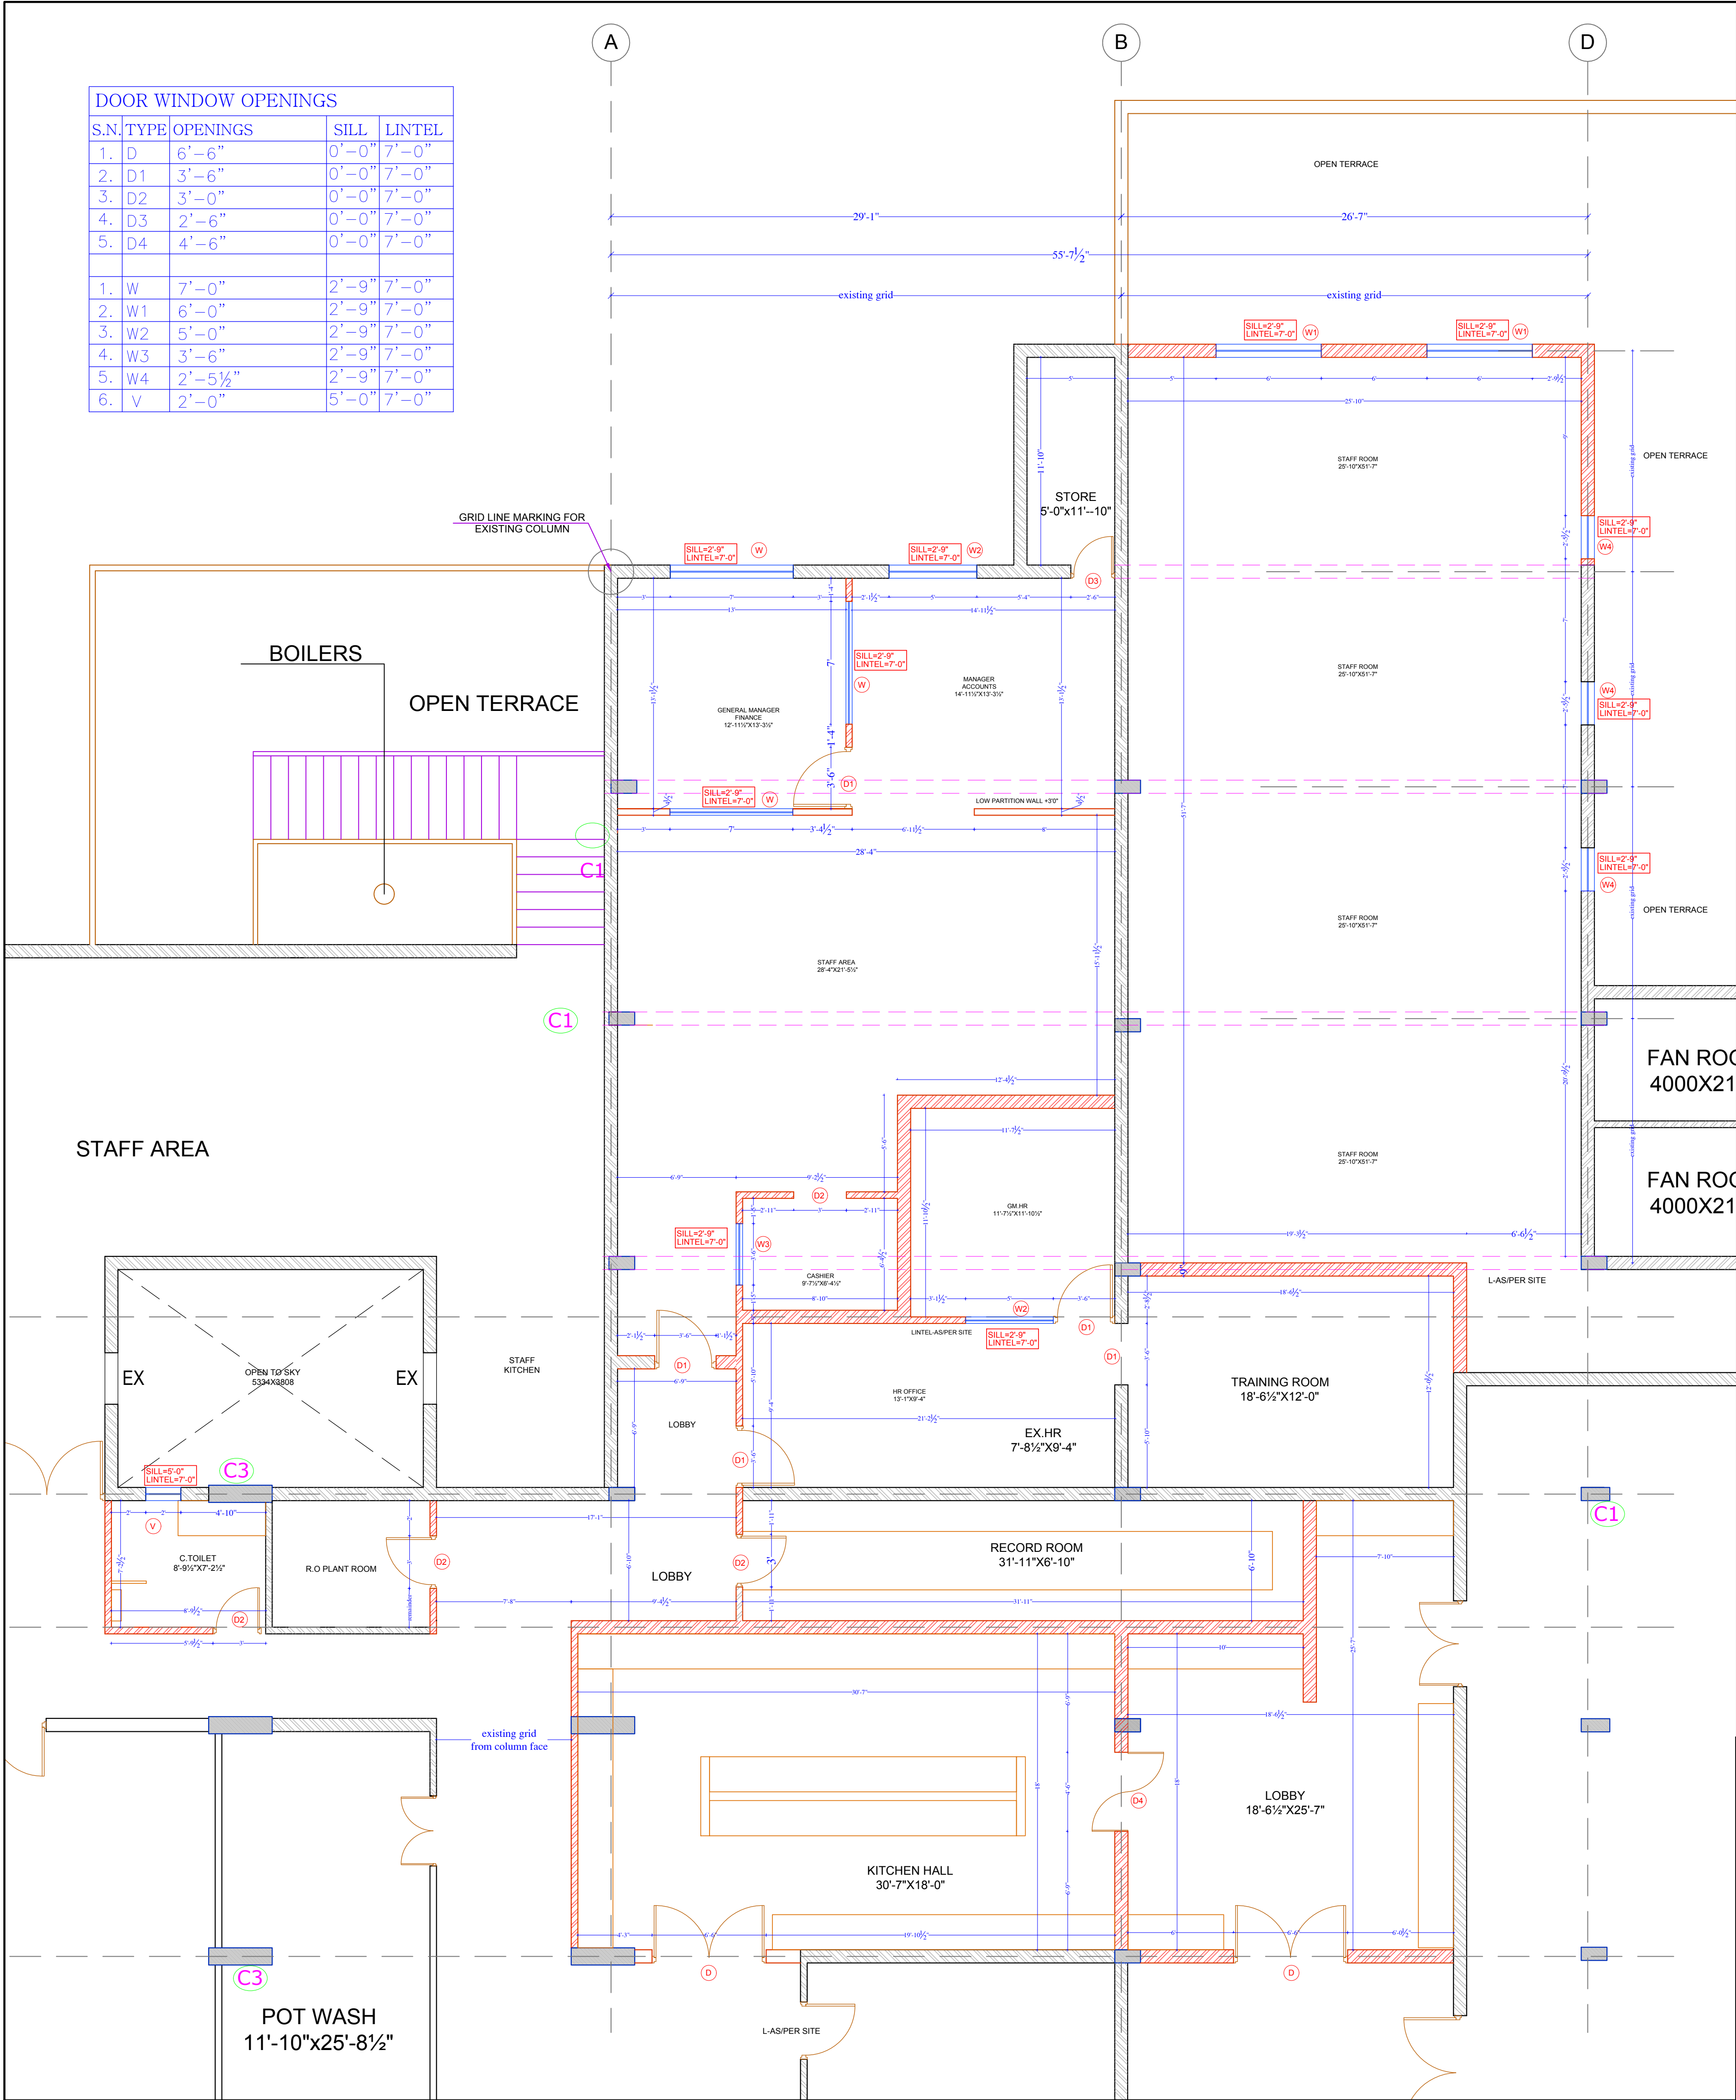

DOOR WINDOW OPENINGS			
S.N.	TYPE	OPENINGS	
		SILL	LINTEL
1.	D	6'-6"	0'-0" 7'-0"
2.	D1	3'-6"	0'-0" 7'-0"
3.	D2	3'-0"	0'-0" 7'-0"
4.	D3	2'-6"	0'-0" 7'-0"
5.	D4	4'-6"	0'-0" 7'-0"
1.	W	7'-0"	2'-9" 7'-0"
2.	W1	6'-0"	2'-9" 7'-0"
3.	W2	5'-0"	2'-9" 7'-0"
4.	W3	3'-6"	2'-9" 7'-0"
5.	W4	2'-5½"	2'-9" 7'-0"
6.	V	2'-0"	5'-0" 7'-0"

ARCHITECT:
NEERAV GUPTA
L-1, KRISHNA MARG, C-SCHEME,
JAIPUR (302001), RAJASTHAN,
PH:0141-2368825
E-Mail:architect_neeravgupta@yahoo.com

PROJECT:
CLARKS

DRAWING TITLE:
FIRST FLOOR PLAN
ACCOUNTS AND HR
WORKING LAYOUT DRAWING

DRAWN BY:
RAHUL

CHECKED BY:
NEERAV GUPTA

SCALE:
N.T.S.

NORTH :

DATE:
13-08-2018

CIAVIAC/W02

NOTES:
THE COPYRIGHT AND PROPERTY OF THIS DESIGN AND DRAWING
BELONGS TO NEERAV GUPTA. IT MUST NOT BE COPIED OR
REPRODUCED IN ANY MANNER WITHOUT THEIR WRITTEN
CONSENT. A LEGAL ACTION AS PER LAW MAY BE INITIATED
AGAINST THE OFFENDER.