


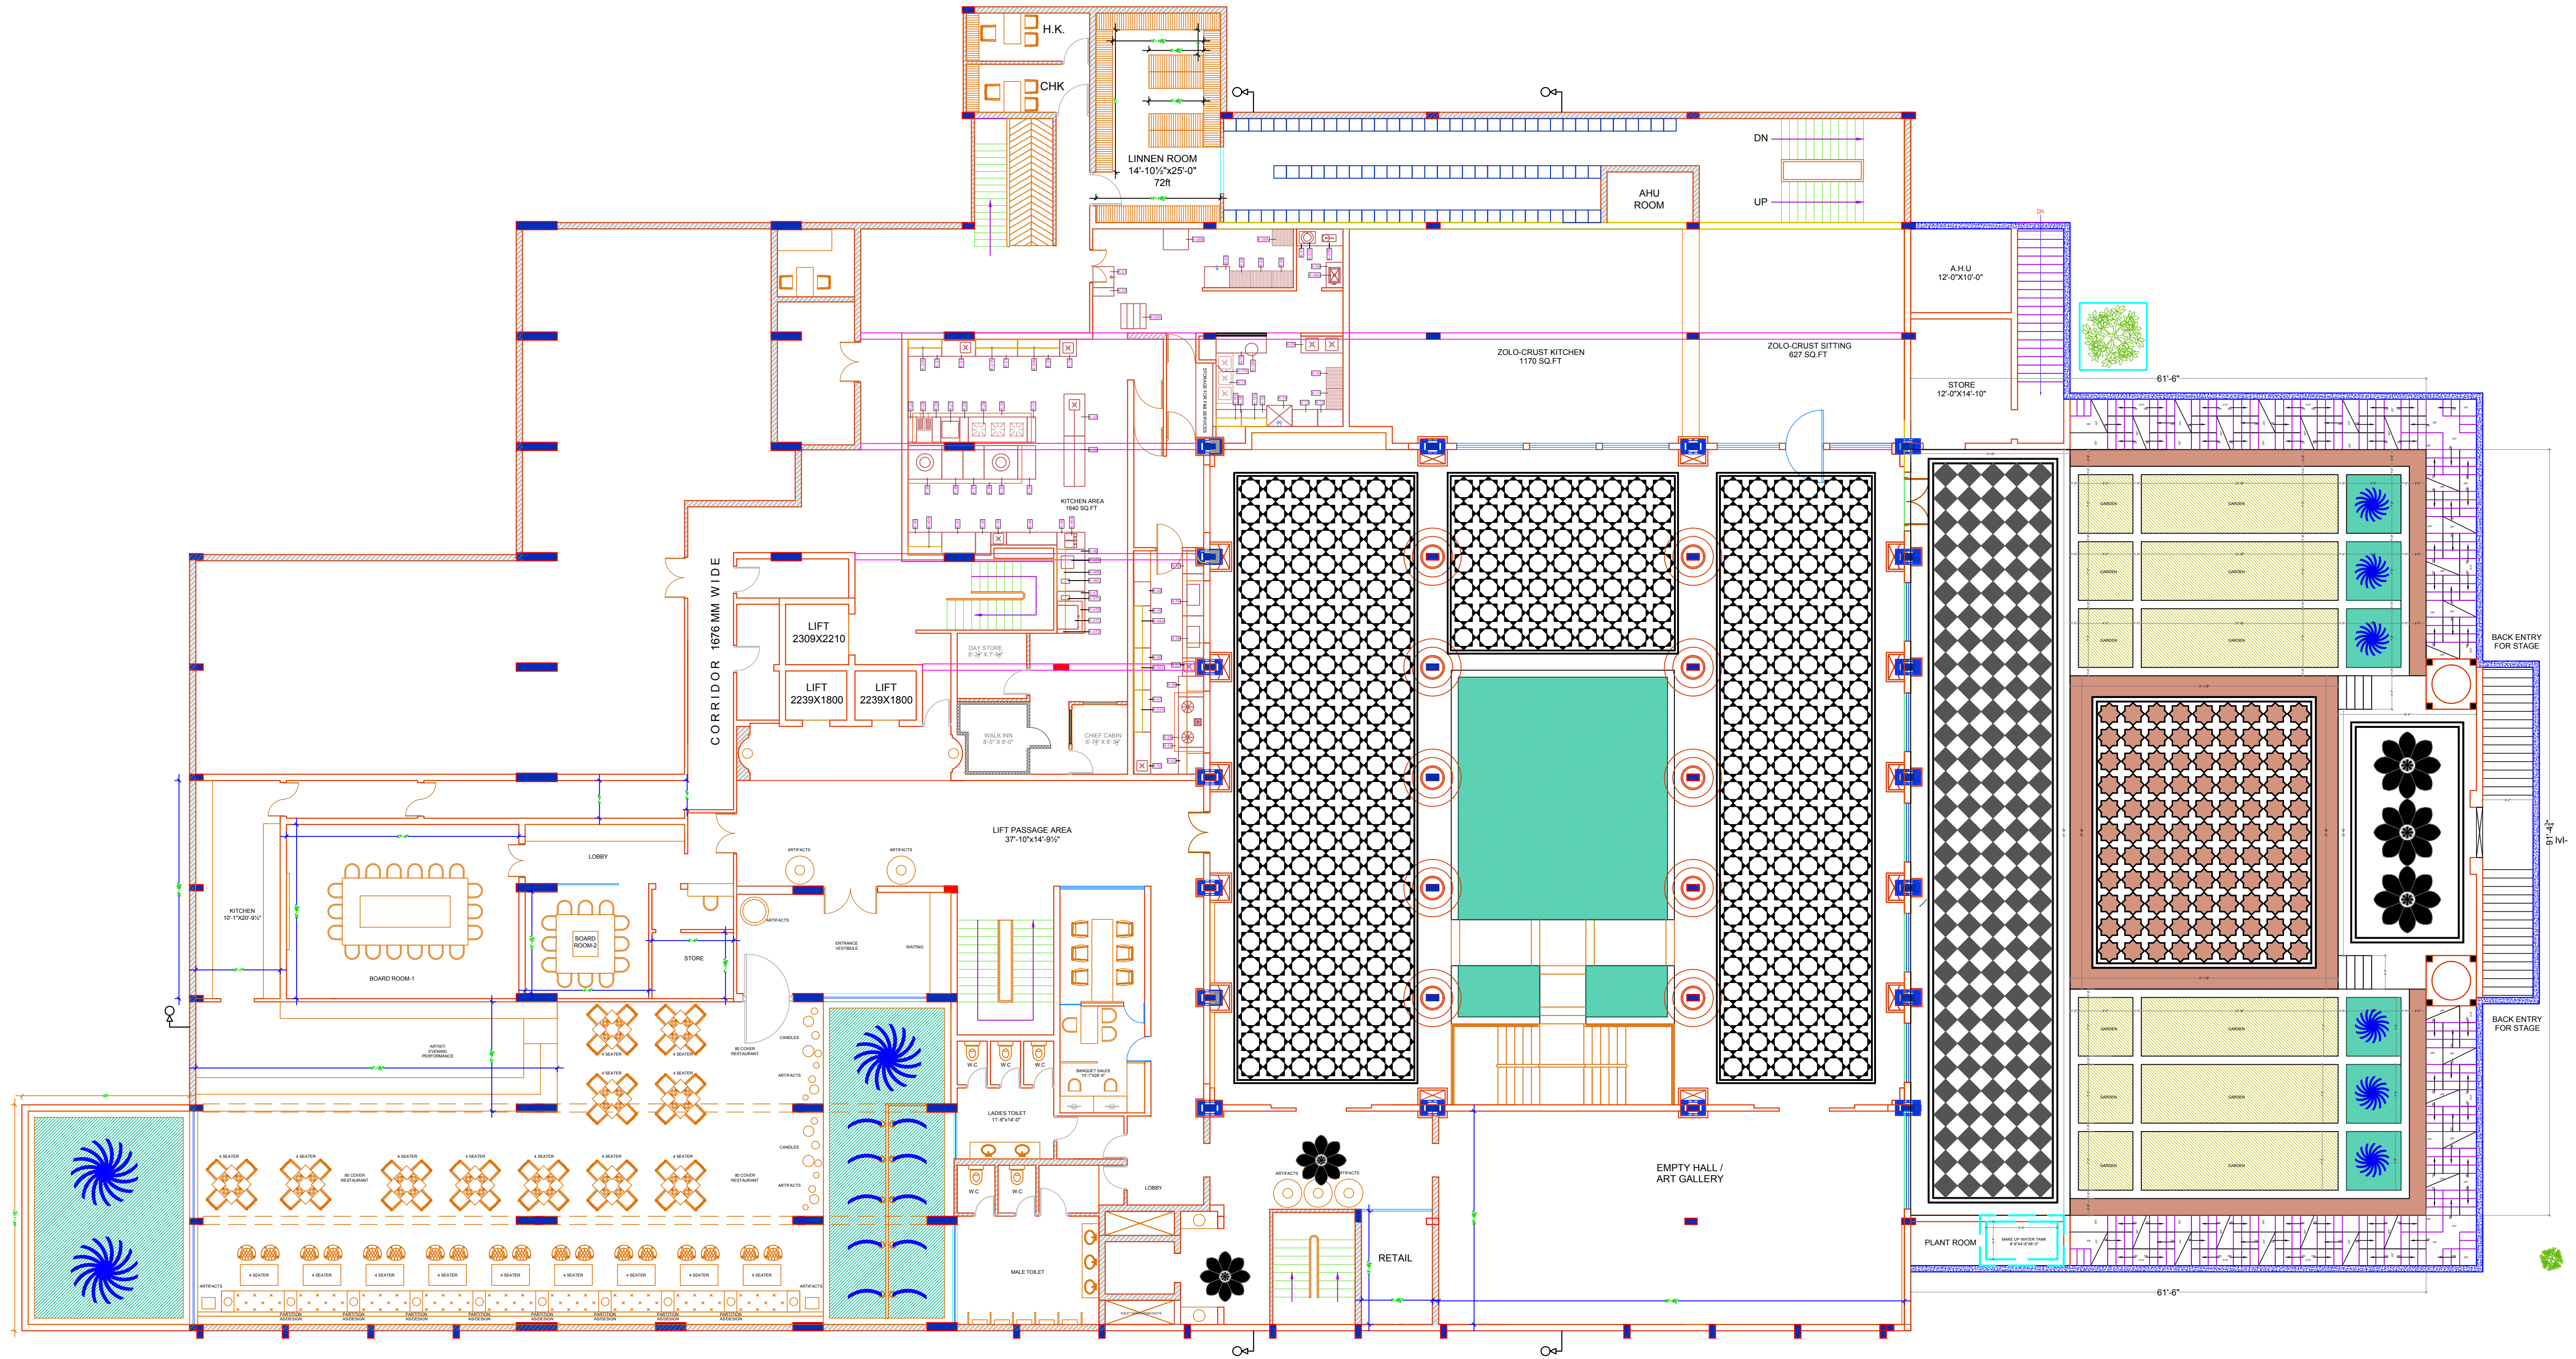

BASEMENT FLOOR PLAN

ARCHITECT:
NEERAV GUPTA
L-1, KRISHNA MARG, C- SCHEME,
JALPUR (382001), RAJASTHAN
PH.0141-2380825
E-Mail:architect_neeravgupta@yahoo.com

PROJECT:

CLARKS

DRAWING TITLE:

BASEMENT FLOOR PLAN
NEW RESTAURANT DRAWING
OPTION 2

DRAWN BY:	SCALE:	DATE:
RAHUL	N.T.S.	12-07-2018
CHECKED BY:	NORTH ->	
NEERAV GUPTA		

NOTES:
THE COPYRIGHT AND PROPERTY OF THIS DESIGN AND DRAWING
BELONGS TO NEERAV GUPTA. IT MUST NOT BE COPIED OR
REPRODUCED IN ANY MANNER WITHOUT THEIR WRITTEN
CONSENT. A LEGAL ACTION AS PER LAW MAY BE INITIATED
AGAINST THE OFFENDER.