
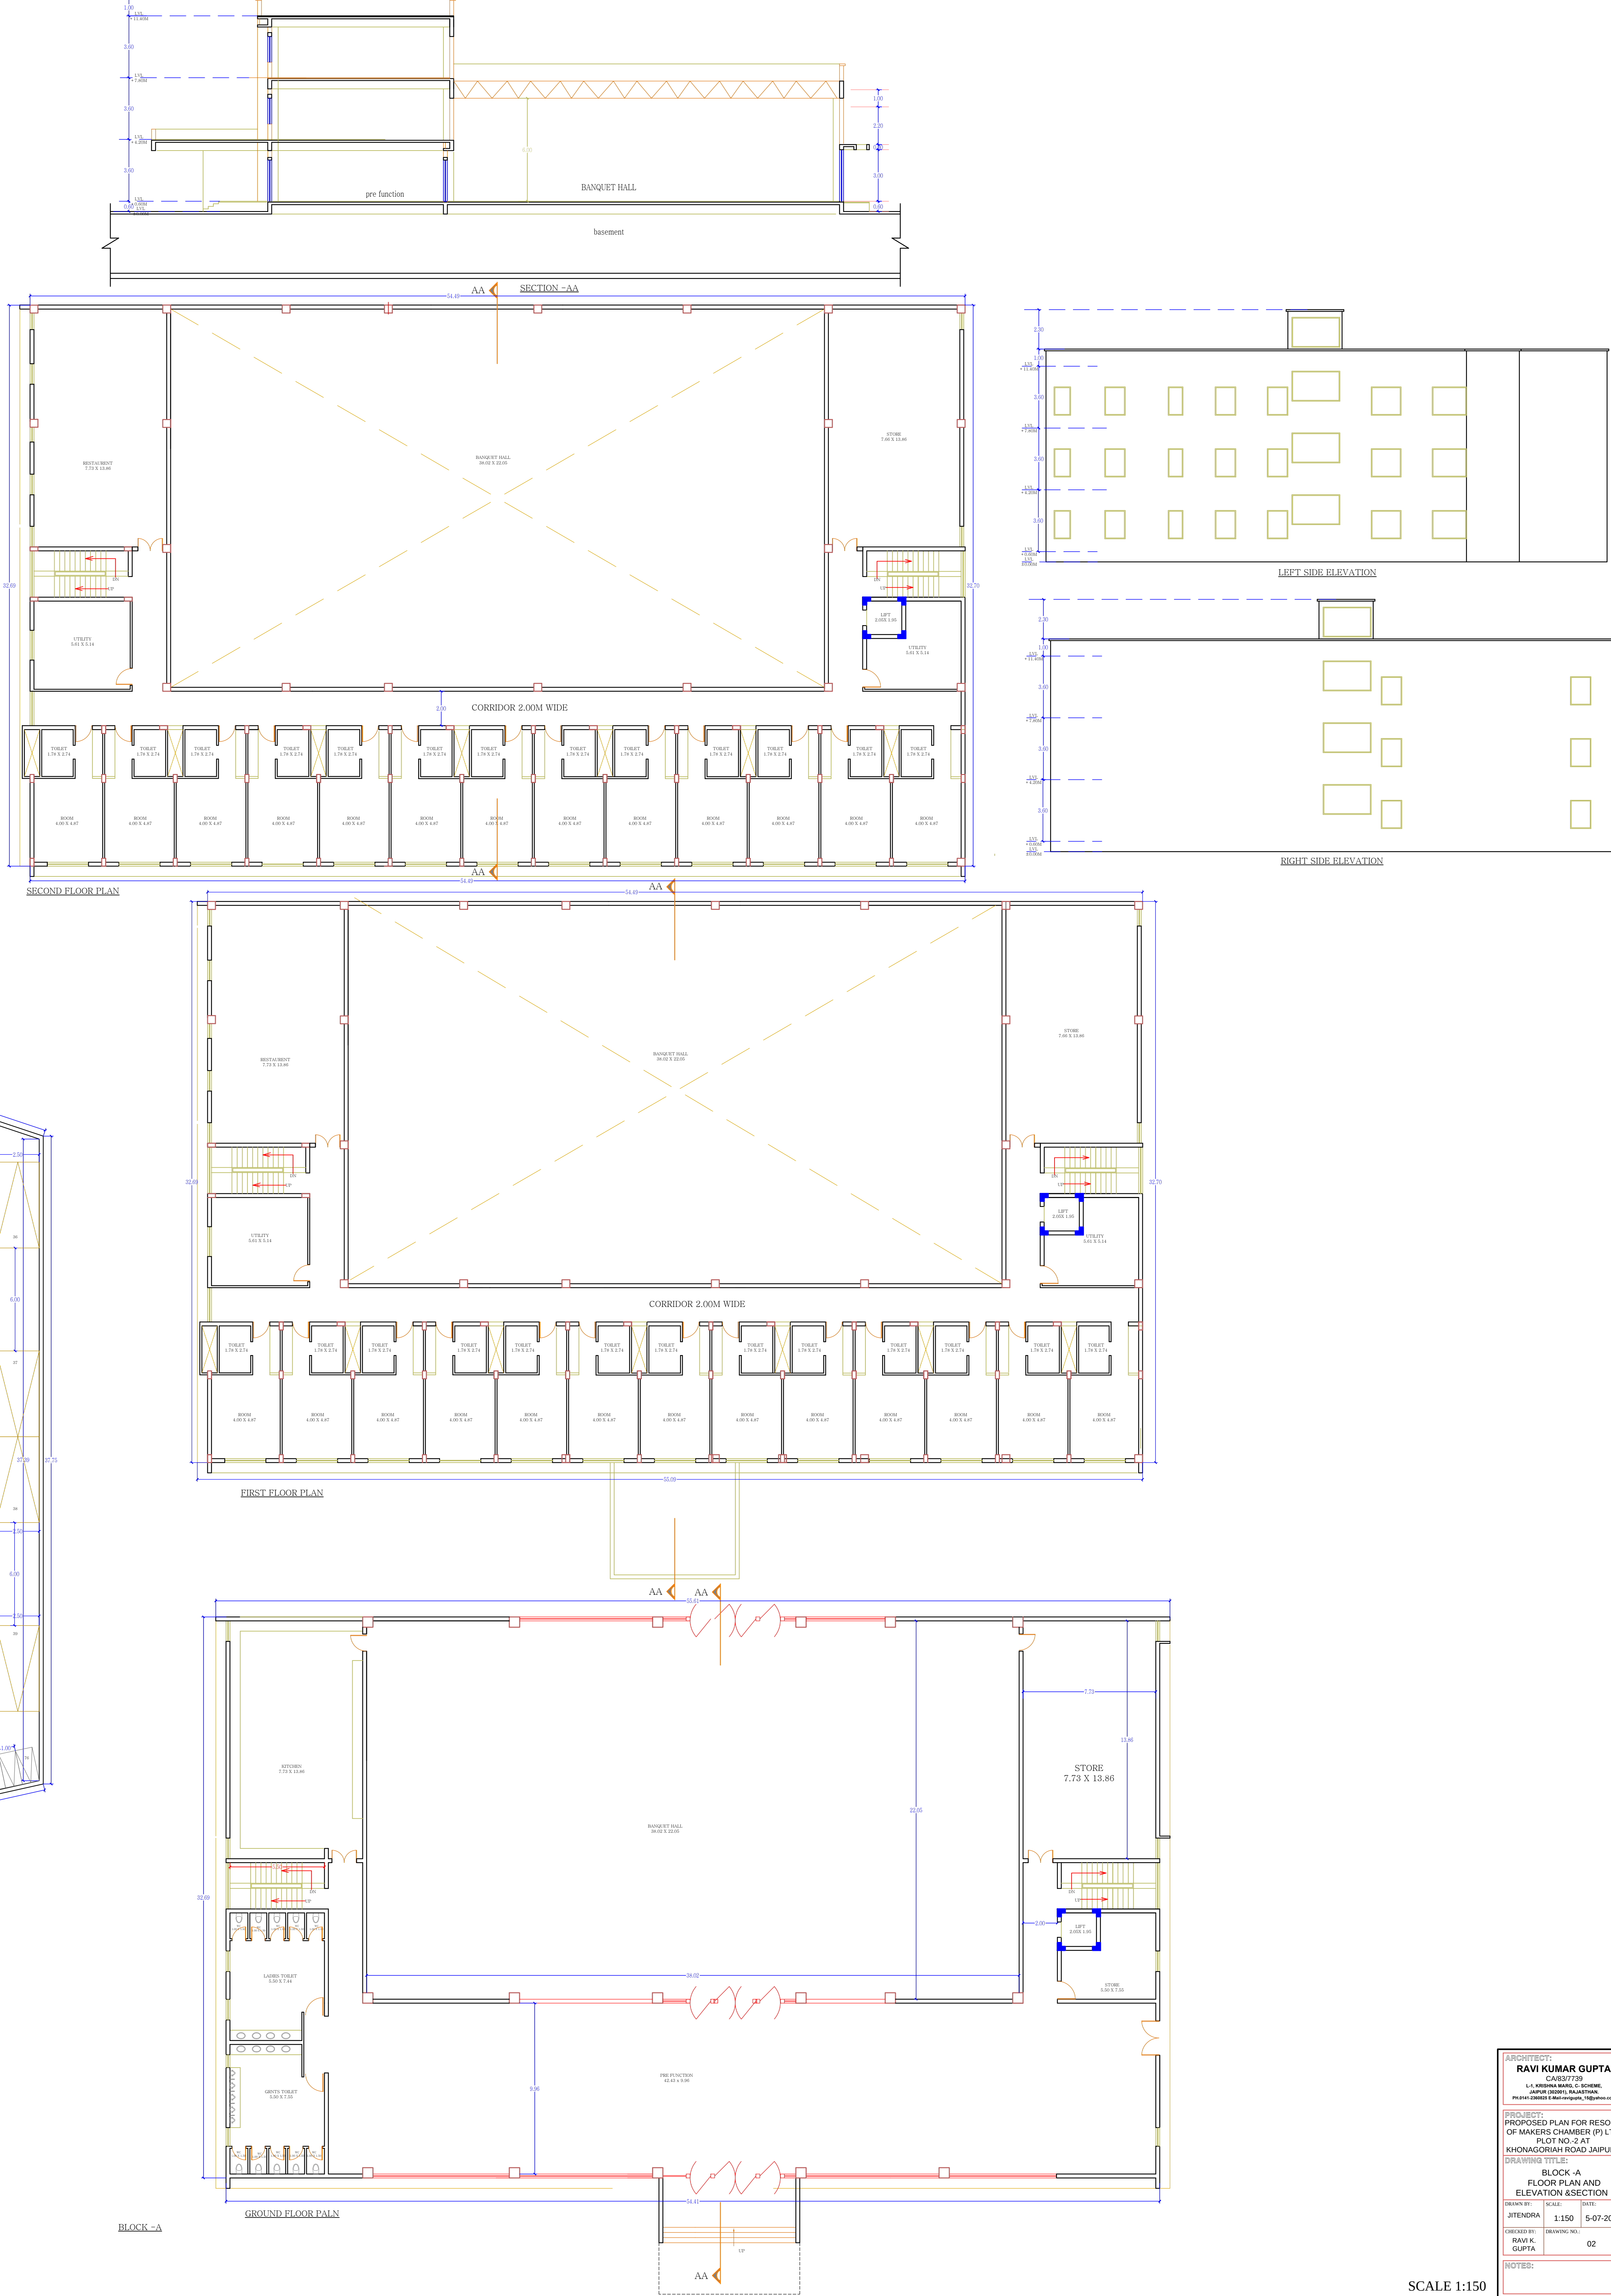


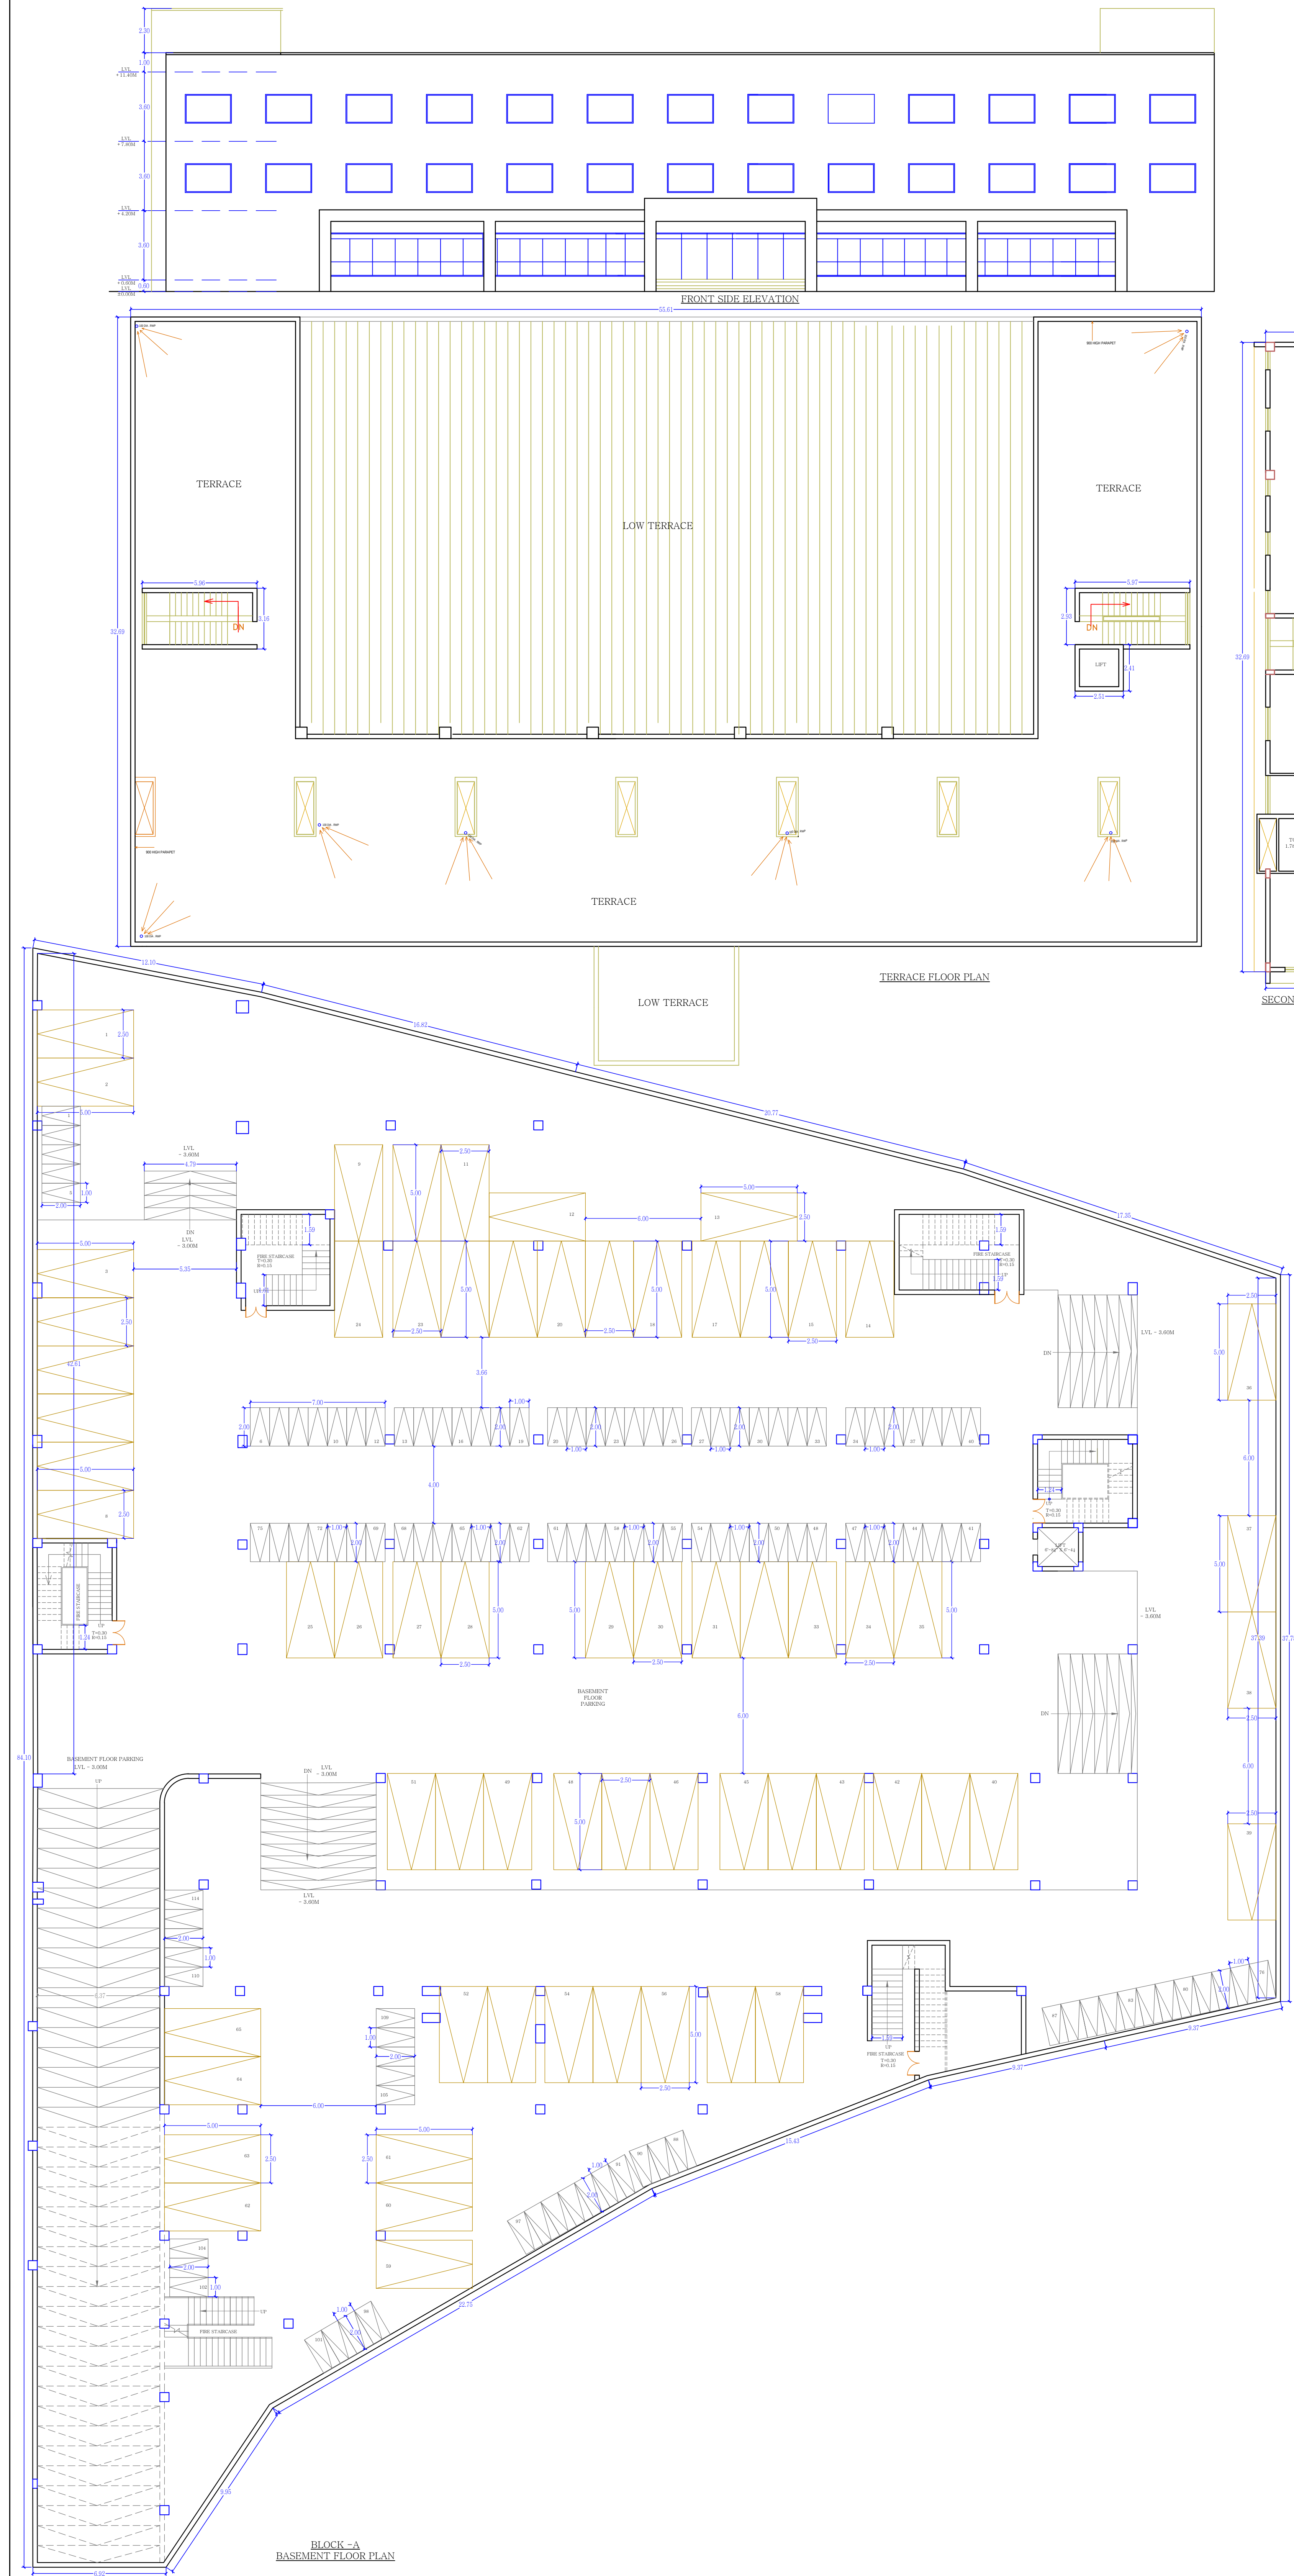

ARCHITECT	
RAVI KUMAR GUPTA	
CAREER 7/73	
G. 100/100, BANGALORE, K. 100/100	
PROJECT	
PROPOSED PLAN FOR RESORT	
OF MAKERS CHAMBER, PVT. LTD.	
PLOT NO. 2 AT	
KONAGORAH ROAD, JAPUR	
DRAWING TITLE	
BLOCK-A	
FLOOR PLAN AND	
ELEVATION & SECTION	
DESIGNED BY	DATE
JITENDRA	11/50
DATE	5-07-2018
DESIGNED BY	DATE
RAVI K.	02
GUPTA	
NOTES:	

SCALE 1:150