


SECTION GG

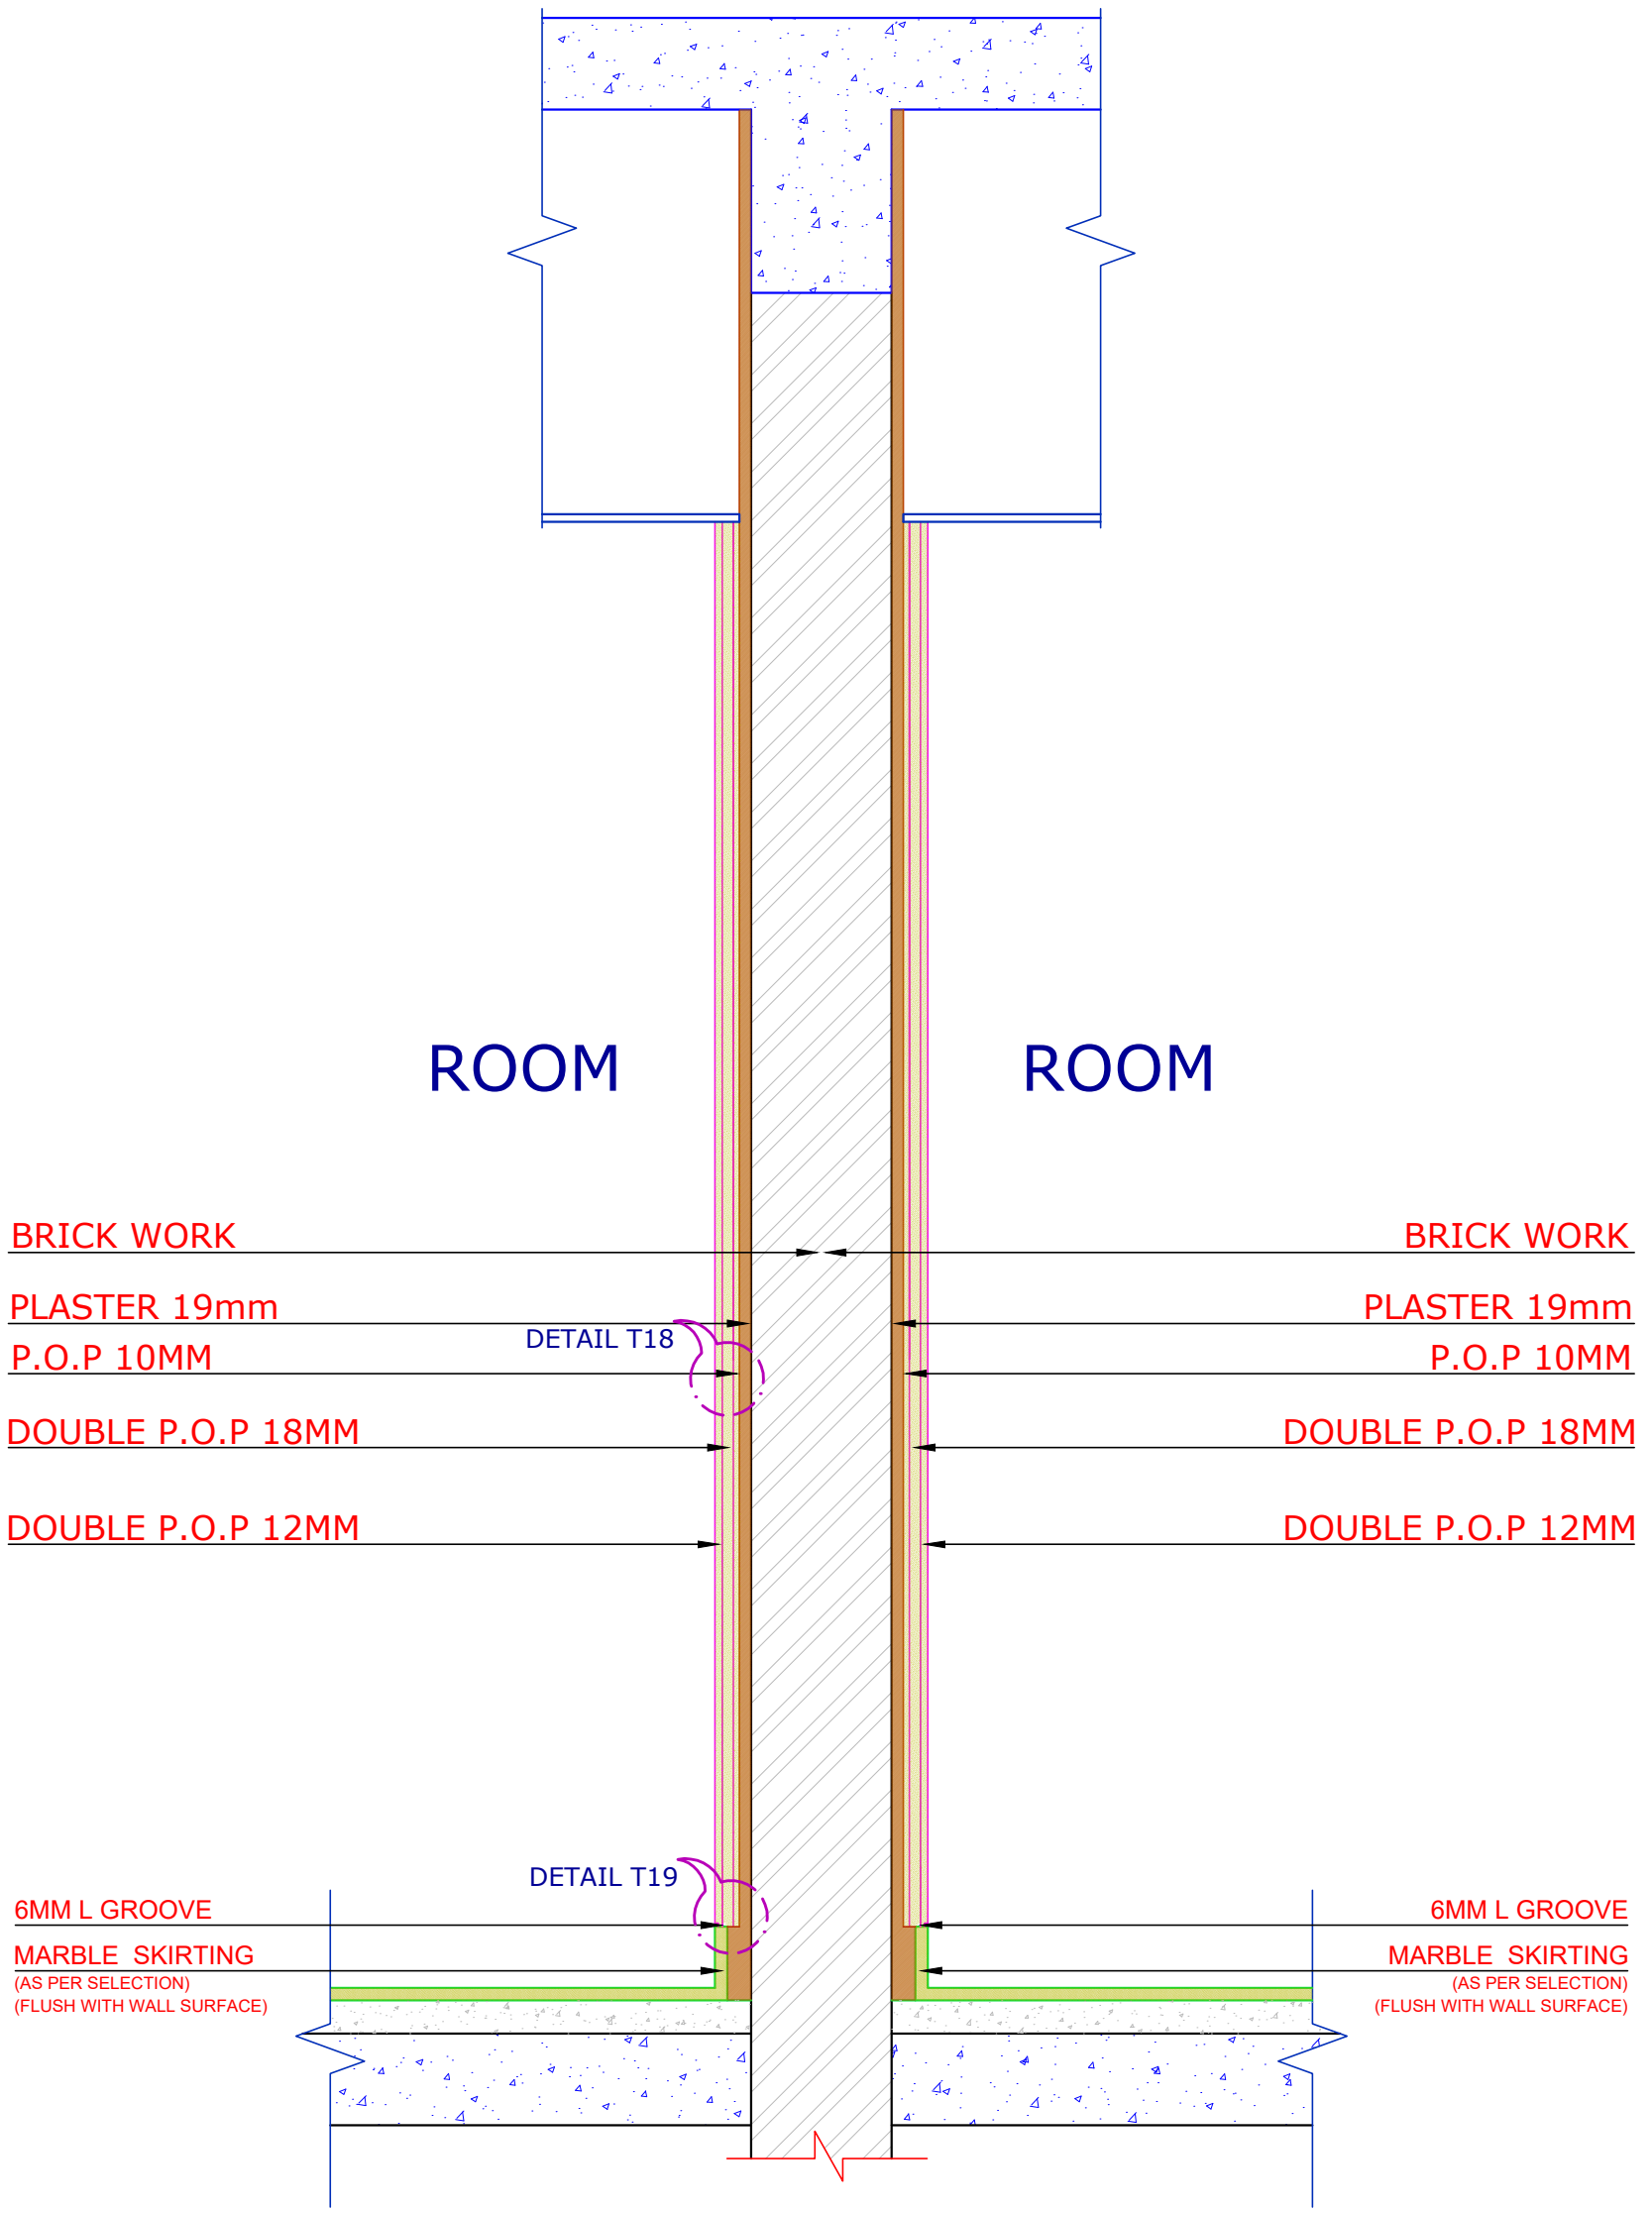

SECTION HH

ARCHITECT:			
RAVI KUMAR GUPTA			
CA/83/7739			
L-1, KRISHNA MARG, C-SCHEME, JAIPUR (302001), RAJASTHAN, PH.0141-2360835			
PROJECT:			
AMARA SELECTION BY IHCL			
LOCATION:			
JAIPUR			
DRAWING TITLE :			
KING ROOM TYPE 1 WALL SECTION GG & HH			
DRAWN BY:	SCALE:	DATE:	NORTH:
RISHABH	N.T.S	02-01-20	
CHECKED BY:	G/R/M/NA/4		
NEERAV GUPTA			
NOTE:			
THE CONTRACTOR SHALL BE RESPONSIBLE FOR THE PROTECTION AND MAINTENANCE OF THE WALLS AND DOORS. 