
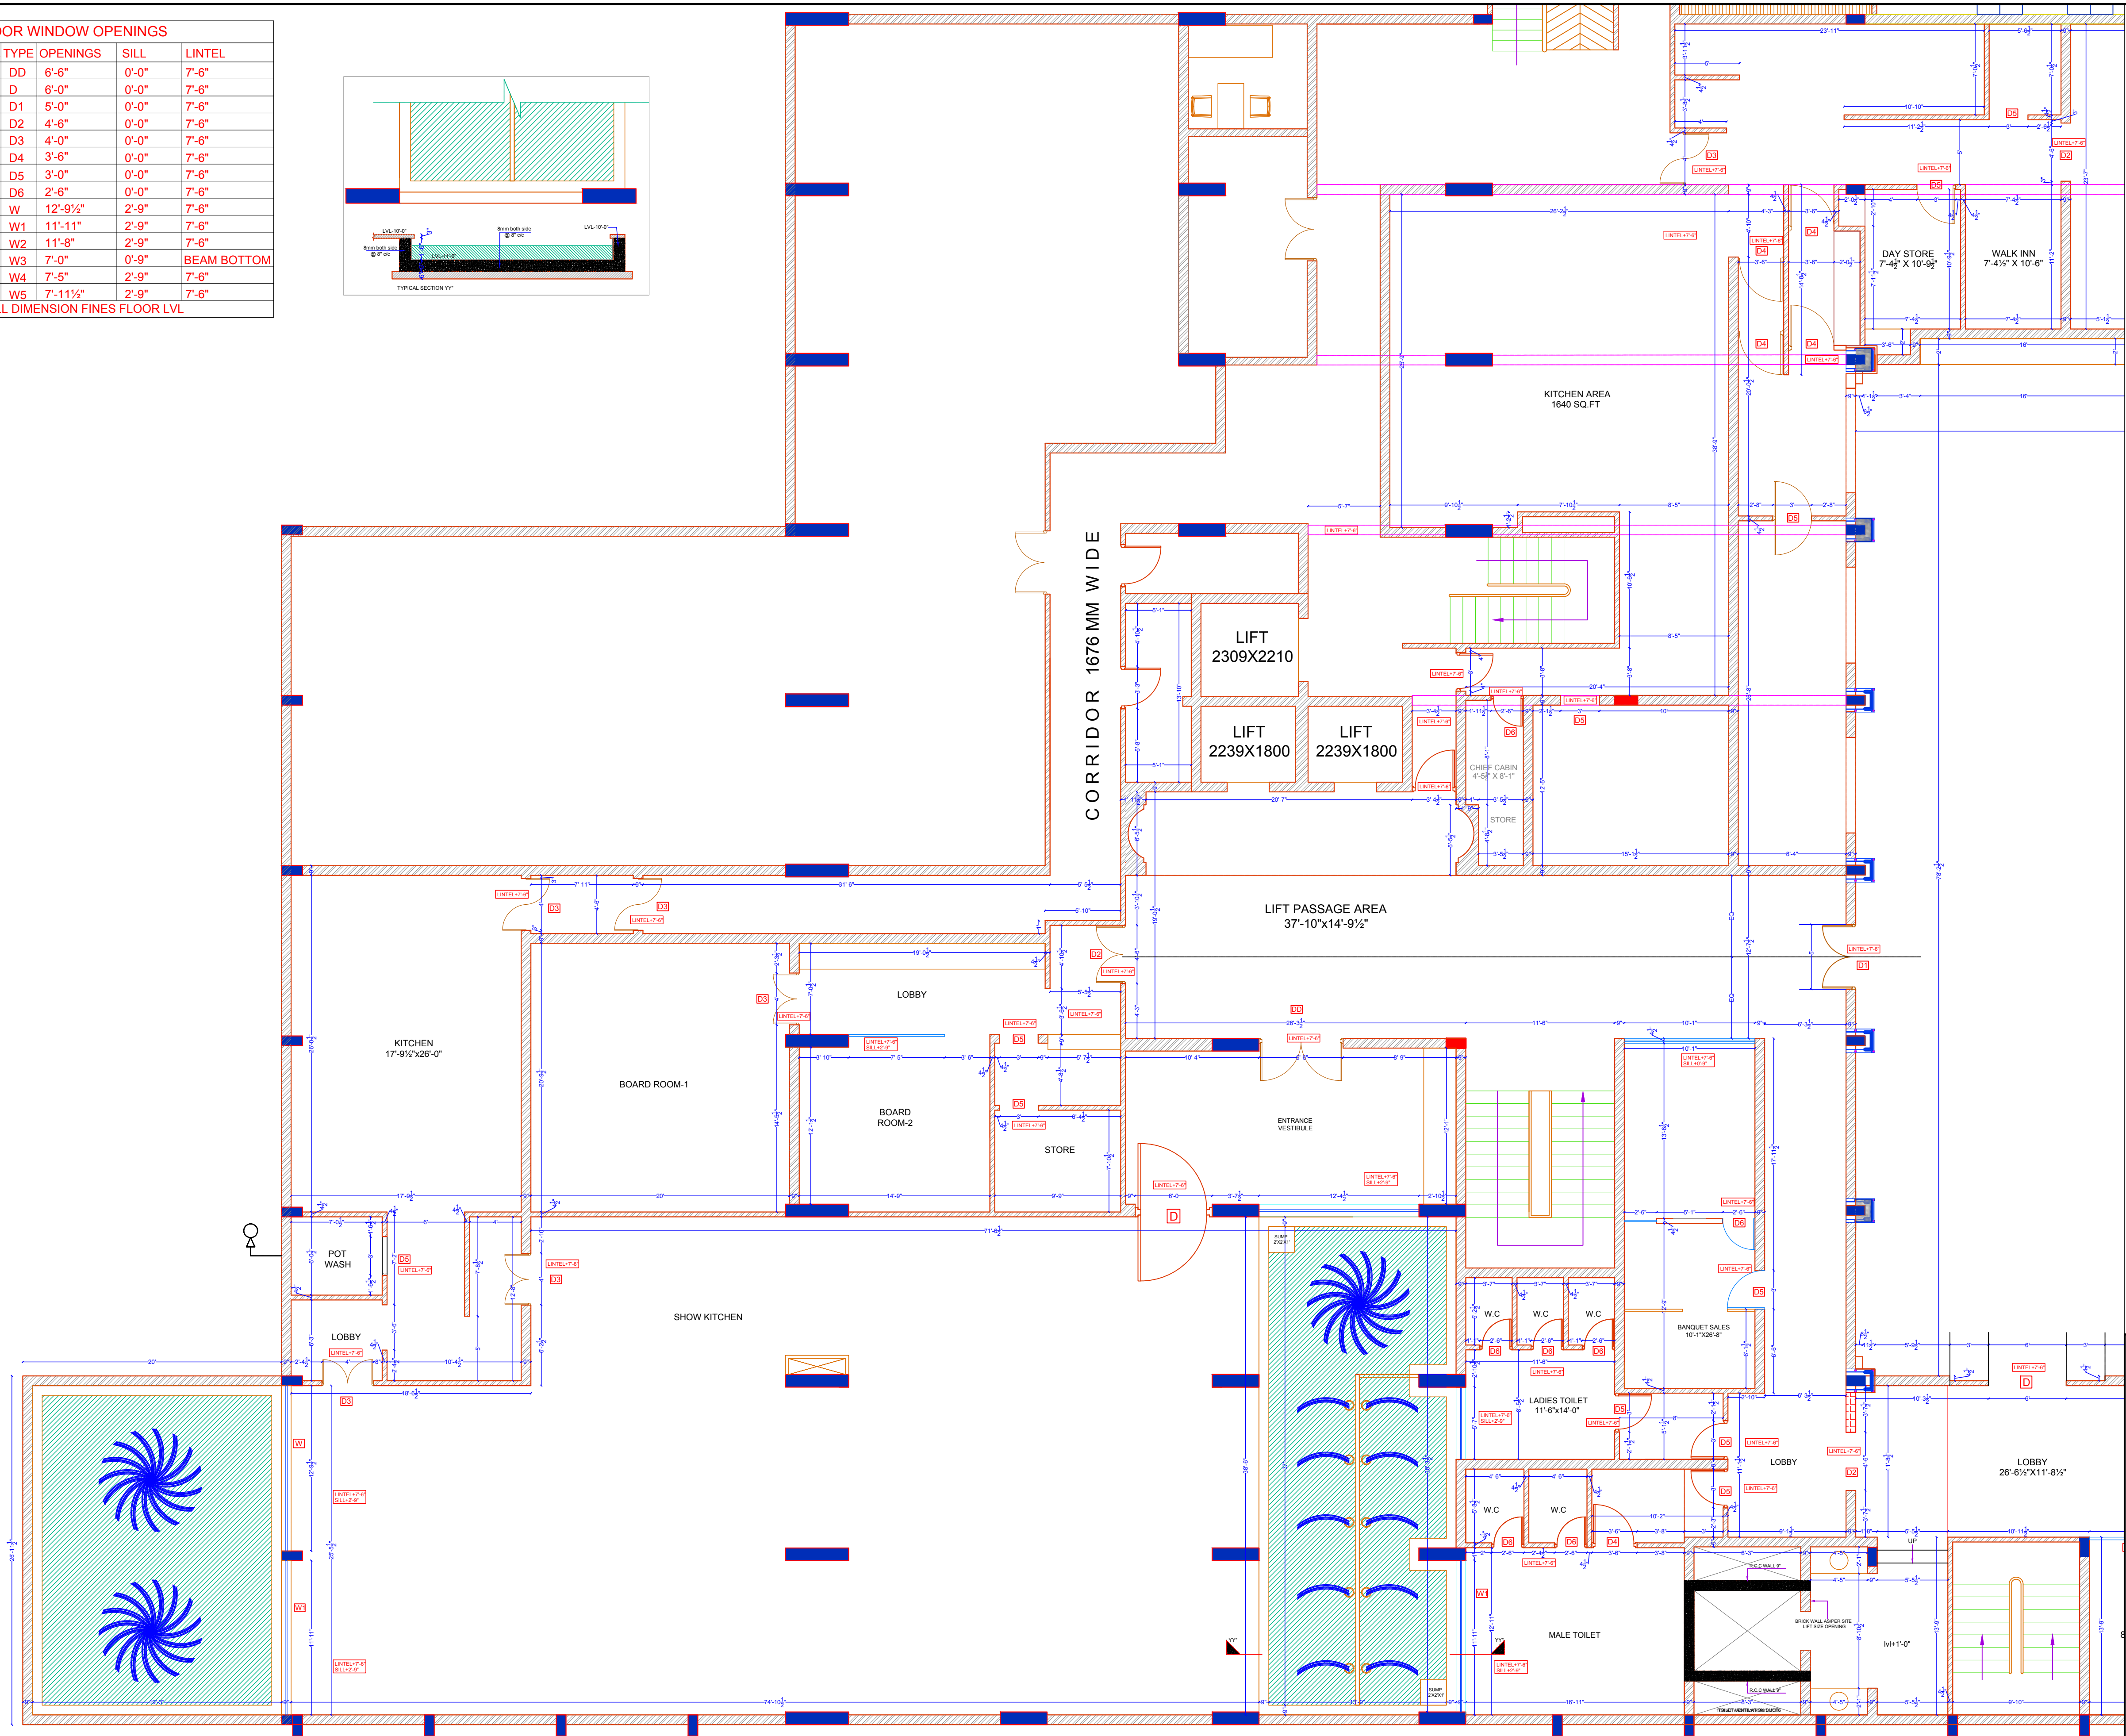


DOOR WINDOW OPENINGS			
S.N.	TYPE	OPENINGS	LINTEL
1.	DD	6'-6"	7'-6"
2.	D	6'-0"	7'-6"
3.	D1	5'-0"	7'-6"
4.	D2	4'-6"	7'-6"
5.	D3	4'-0"	7'-6"
6.	D4	3'-6"	7'-6"
7.	D5	3'-0"	7'-6"
8.	D6	2'-6"	7'-6"
9.	W	12'-9½"	7'-6"
10.	W1	11'-11"	7'-6"
11.	W2	11'-8"	7'-6"
12.	W3	7'-0"	BEAM BOTTOM
13.	W4	7'-5"	7'-6"
14.	W5	7'-11½"	7'-6"
FALL DIMENSION FINES FLOOR LVL			

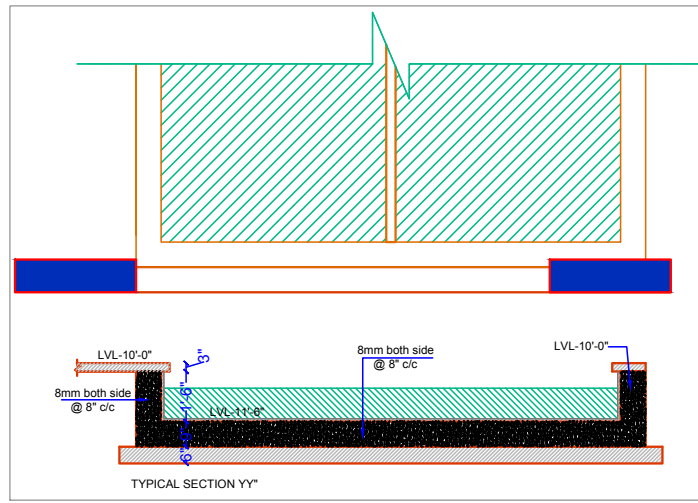

BASEMENT FLOOR PLAN

ARCHITECT:
NEERAV GUPTA
L-1, KRISHNA MARG, C-SCHEME,
JAIPUR (302001), RAJASTHAN.
PH.0141-2360825
E-Mail-architect_neeravgupta@yahoo.com

PROJECT:
CLARKS

DRAWING TITLE:
**BASEMENT FLOOR
WORKING DRAWING**

DRAWN BY: **RAHUL** SCALE: **N.T.S.** DATE: **01-10-2018**

CHECKED BY: **NEERAV GUPTA** SHEET NO.: **C/AVIAR/WR/02**

NOTES:
THE COPYRIGHT AND PROPERTY OF THIS DESIGN AND DRAWING
BELONGS TO NEERAV GUPTA. IT MUST NOT BE COPIED OR
REPRODUCED IN ANY MANNER WITHOUT THEIR WRITTEN
CONSENT. A LEGAL ACTION AS PER LAW MAY BE INITIATED
AGAINST THE OFFENDER.