


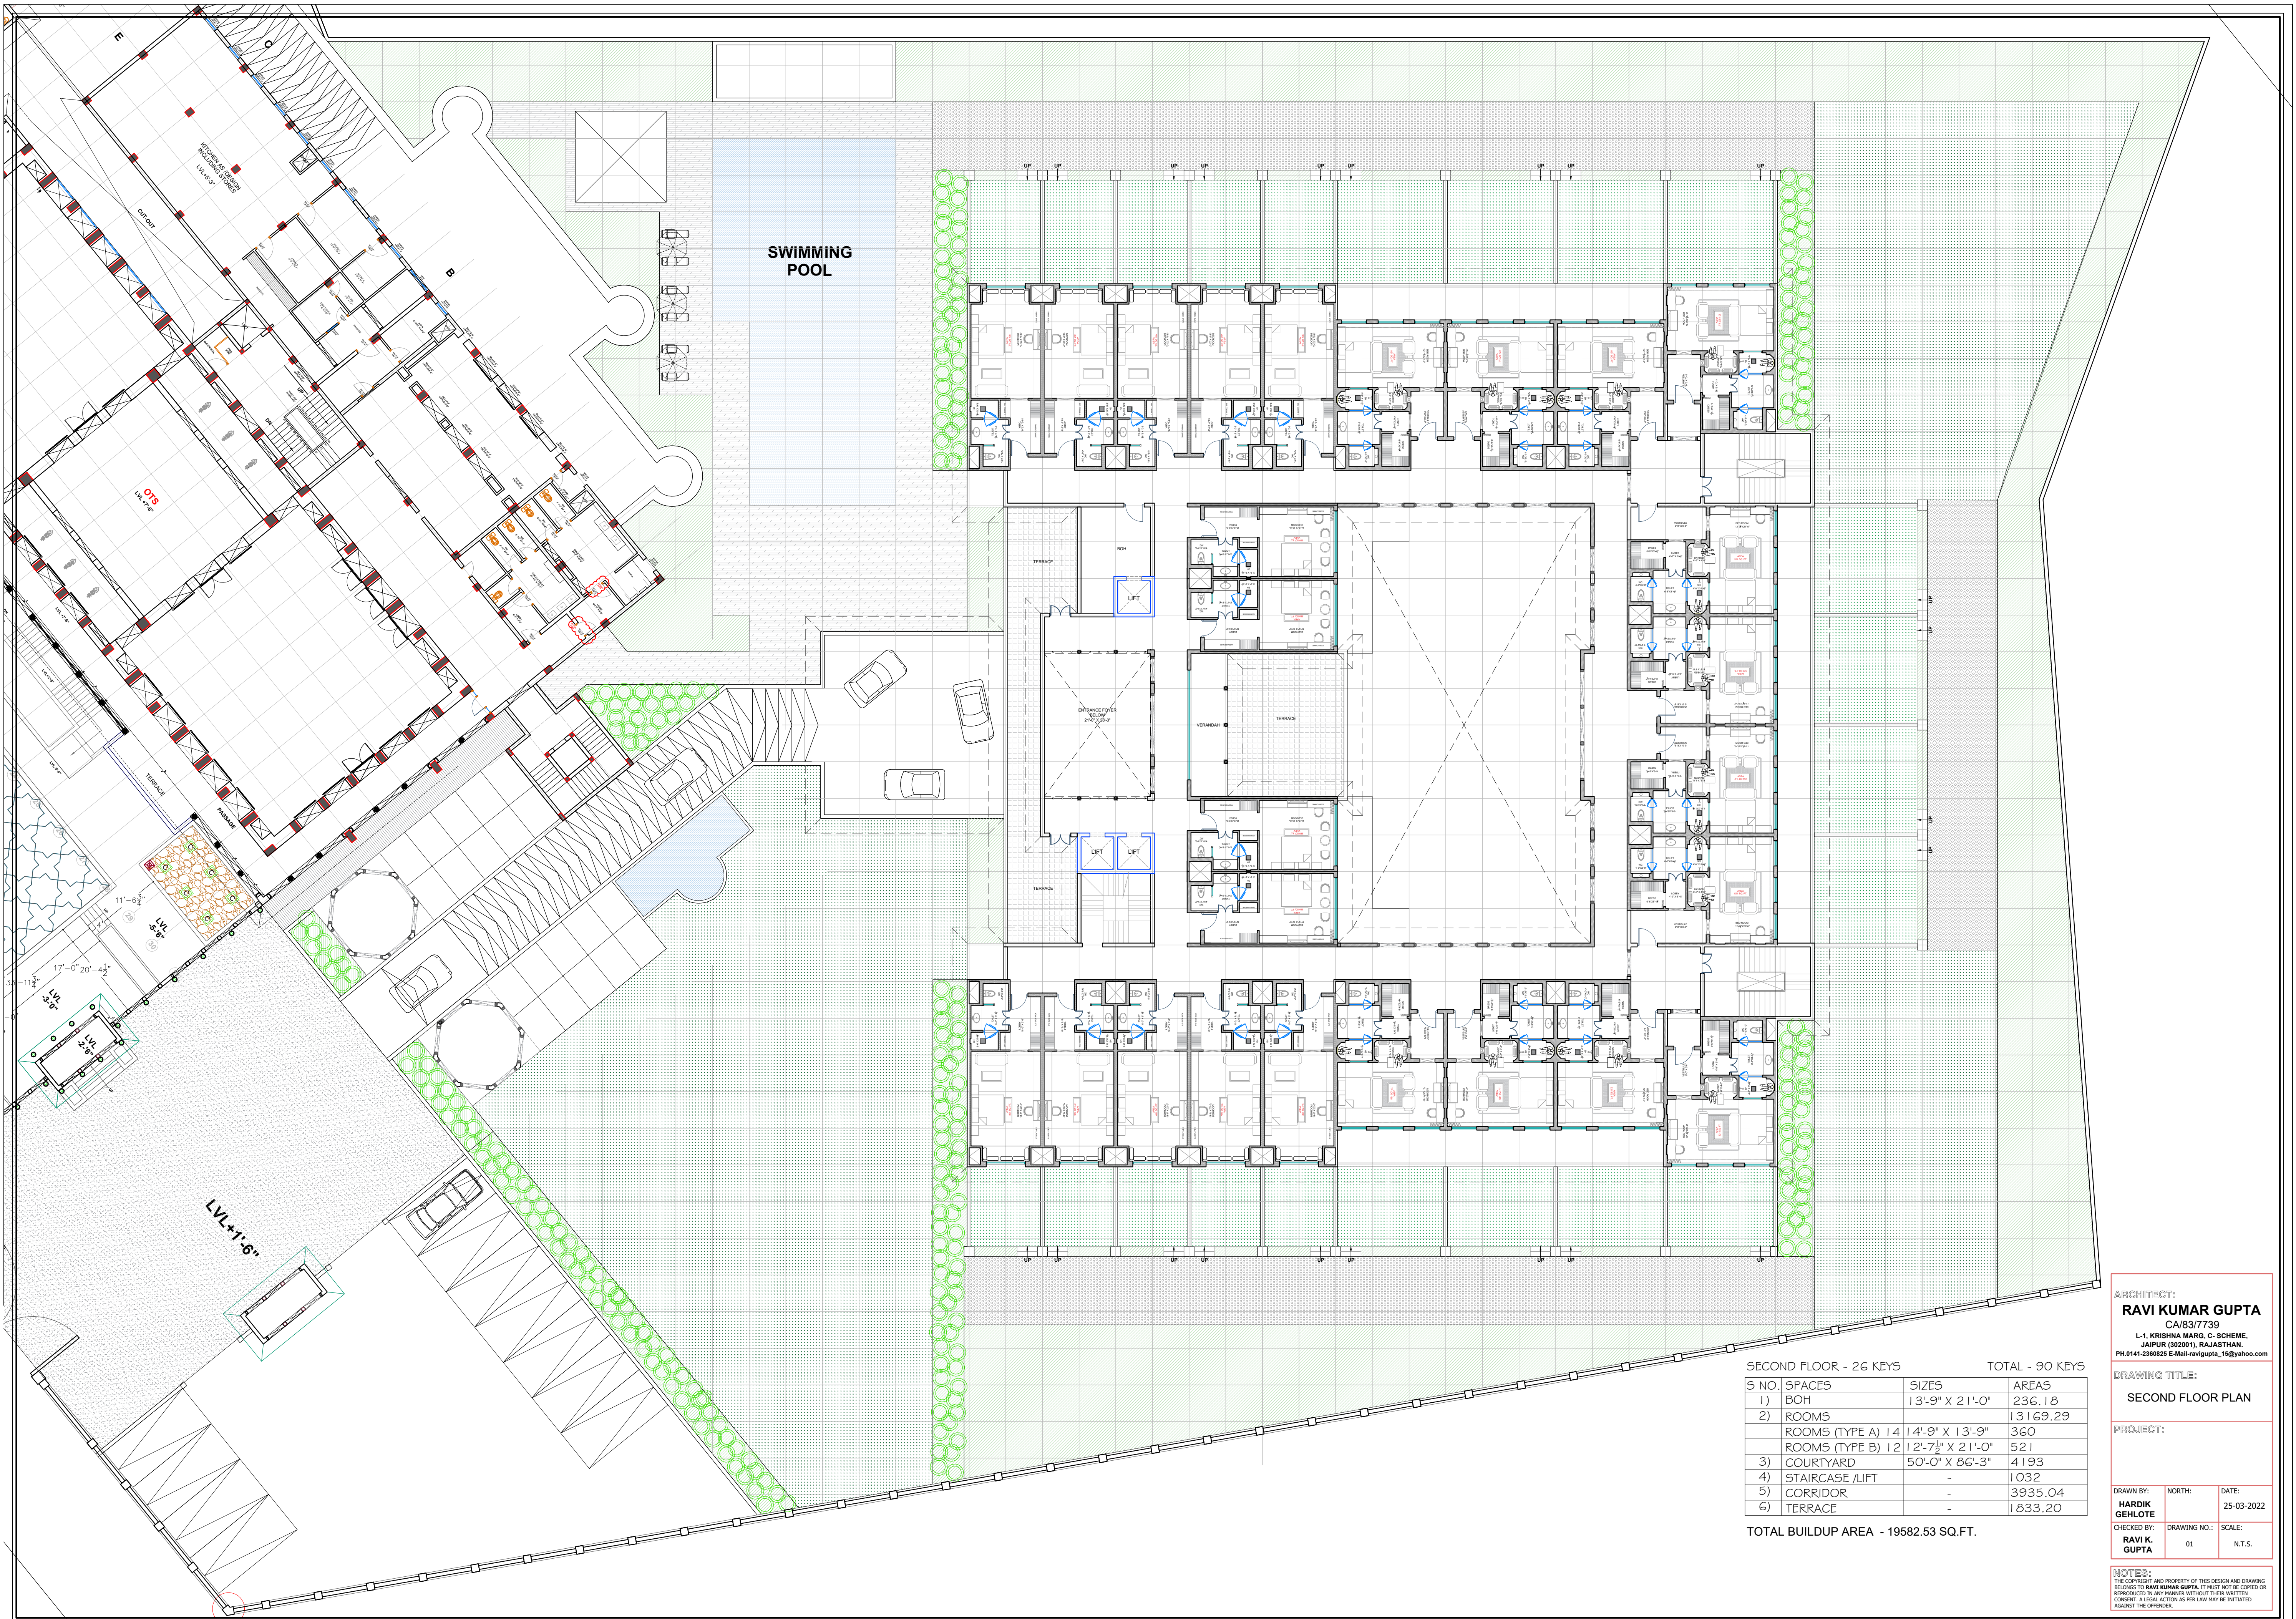

| SECOND FLOOR - 26 KEYS |                   |                  | TOTAL - 90 KEYS |
|------------------------|-------------------|------------------|-----------------|
| S NO.                  | SPACES            | SIZES            | AREAS           |
| 1)                     | BOH               | 13'-9" X 21'-0"  | 236.18          |
| 2)                     | ROOMS             |                  | 13169.29        |
|                        | ROOMS (TYPE A) 14 | 14'-9" X 13'-9"  | 360             |
|                        | ROOMS (TYPE B) 12 | 12'-7½" X 21'-0" | 521             |
| 3)                     | COURTYARD         | 50'-0" X 86'-3"  | 4193            |
| 4)                     | STAIRCASE /LIFT   | -                | 1032            |
| 5)                     | CORRIDOR          | -                | 3935.04         |
| 6)                     | TERRACE           | -                | 1833.20         |

TOTAL BUILDUP AREA - 19582.53 SQ.FT.

ARCHITECT:  
**RAVI KUMAR GUPTA**  
CA/83/7739  
L-1, KRISHNA MARG, C-SCHEME,  
JAIPUR (302001), RAJASTHAN.  
PH.0141-2368225 E-Mail-ravigupta\_15@yahoo.com

DRAWING TITLE:  
**SECOND FLOOR PLAN**

PROJECT:

|                           |              |            |
|---------------------------|--------------|------------|
| DRAWN BY:                 | NORTH:       | DATE:      |
| <b>HARDIK<br/>GEHLOTE</b> |              | 25-03-2022 |
| CHECKED BY:               | DRAWING NO.: | SCALE:     |
| <b>RAVI K.<br/>GUPTA</b>  | 01           | N.T.S.     |

NOTES:  
THE COPYRIGHT AND PROPERTY OF THIS DESIGN AND DRAWING  
BELONGS TO RAVI KUMAR GUPTA. IT MUST NOT BE COPIED OR  
REPRODUCED IN ANY MANNER WITHOUT THEIR WRITTEN  
CONSENT. A LEGAL ACTION AS PER LAW MAY BE INITIATED  
AGAINST THE OFFENDER.