


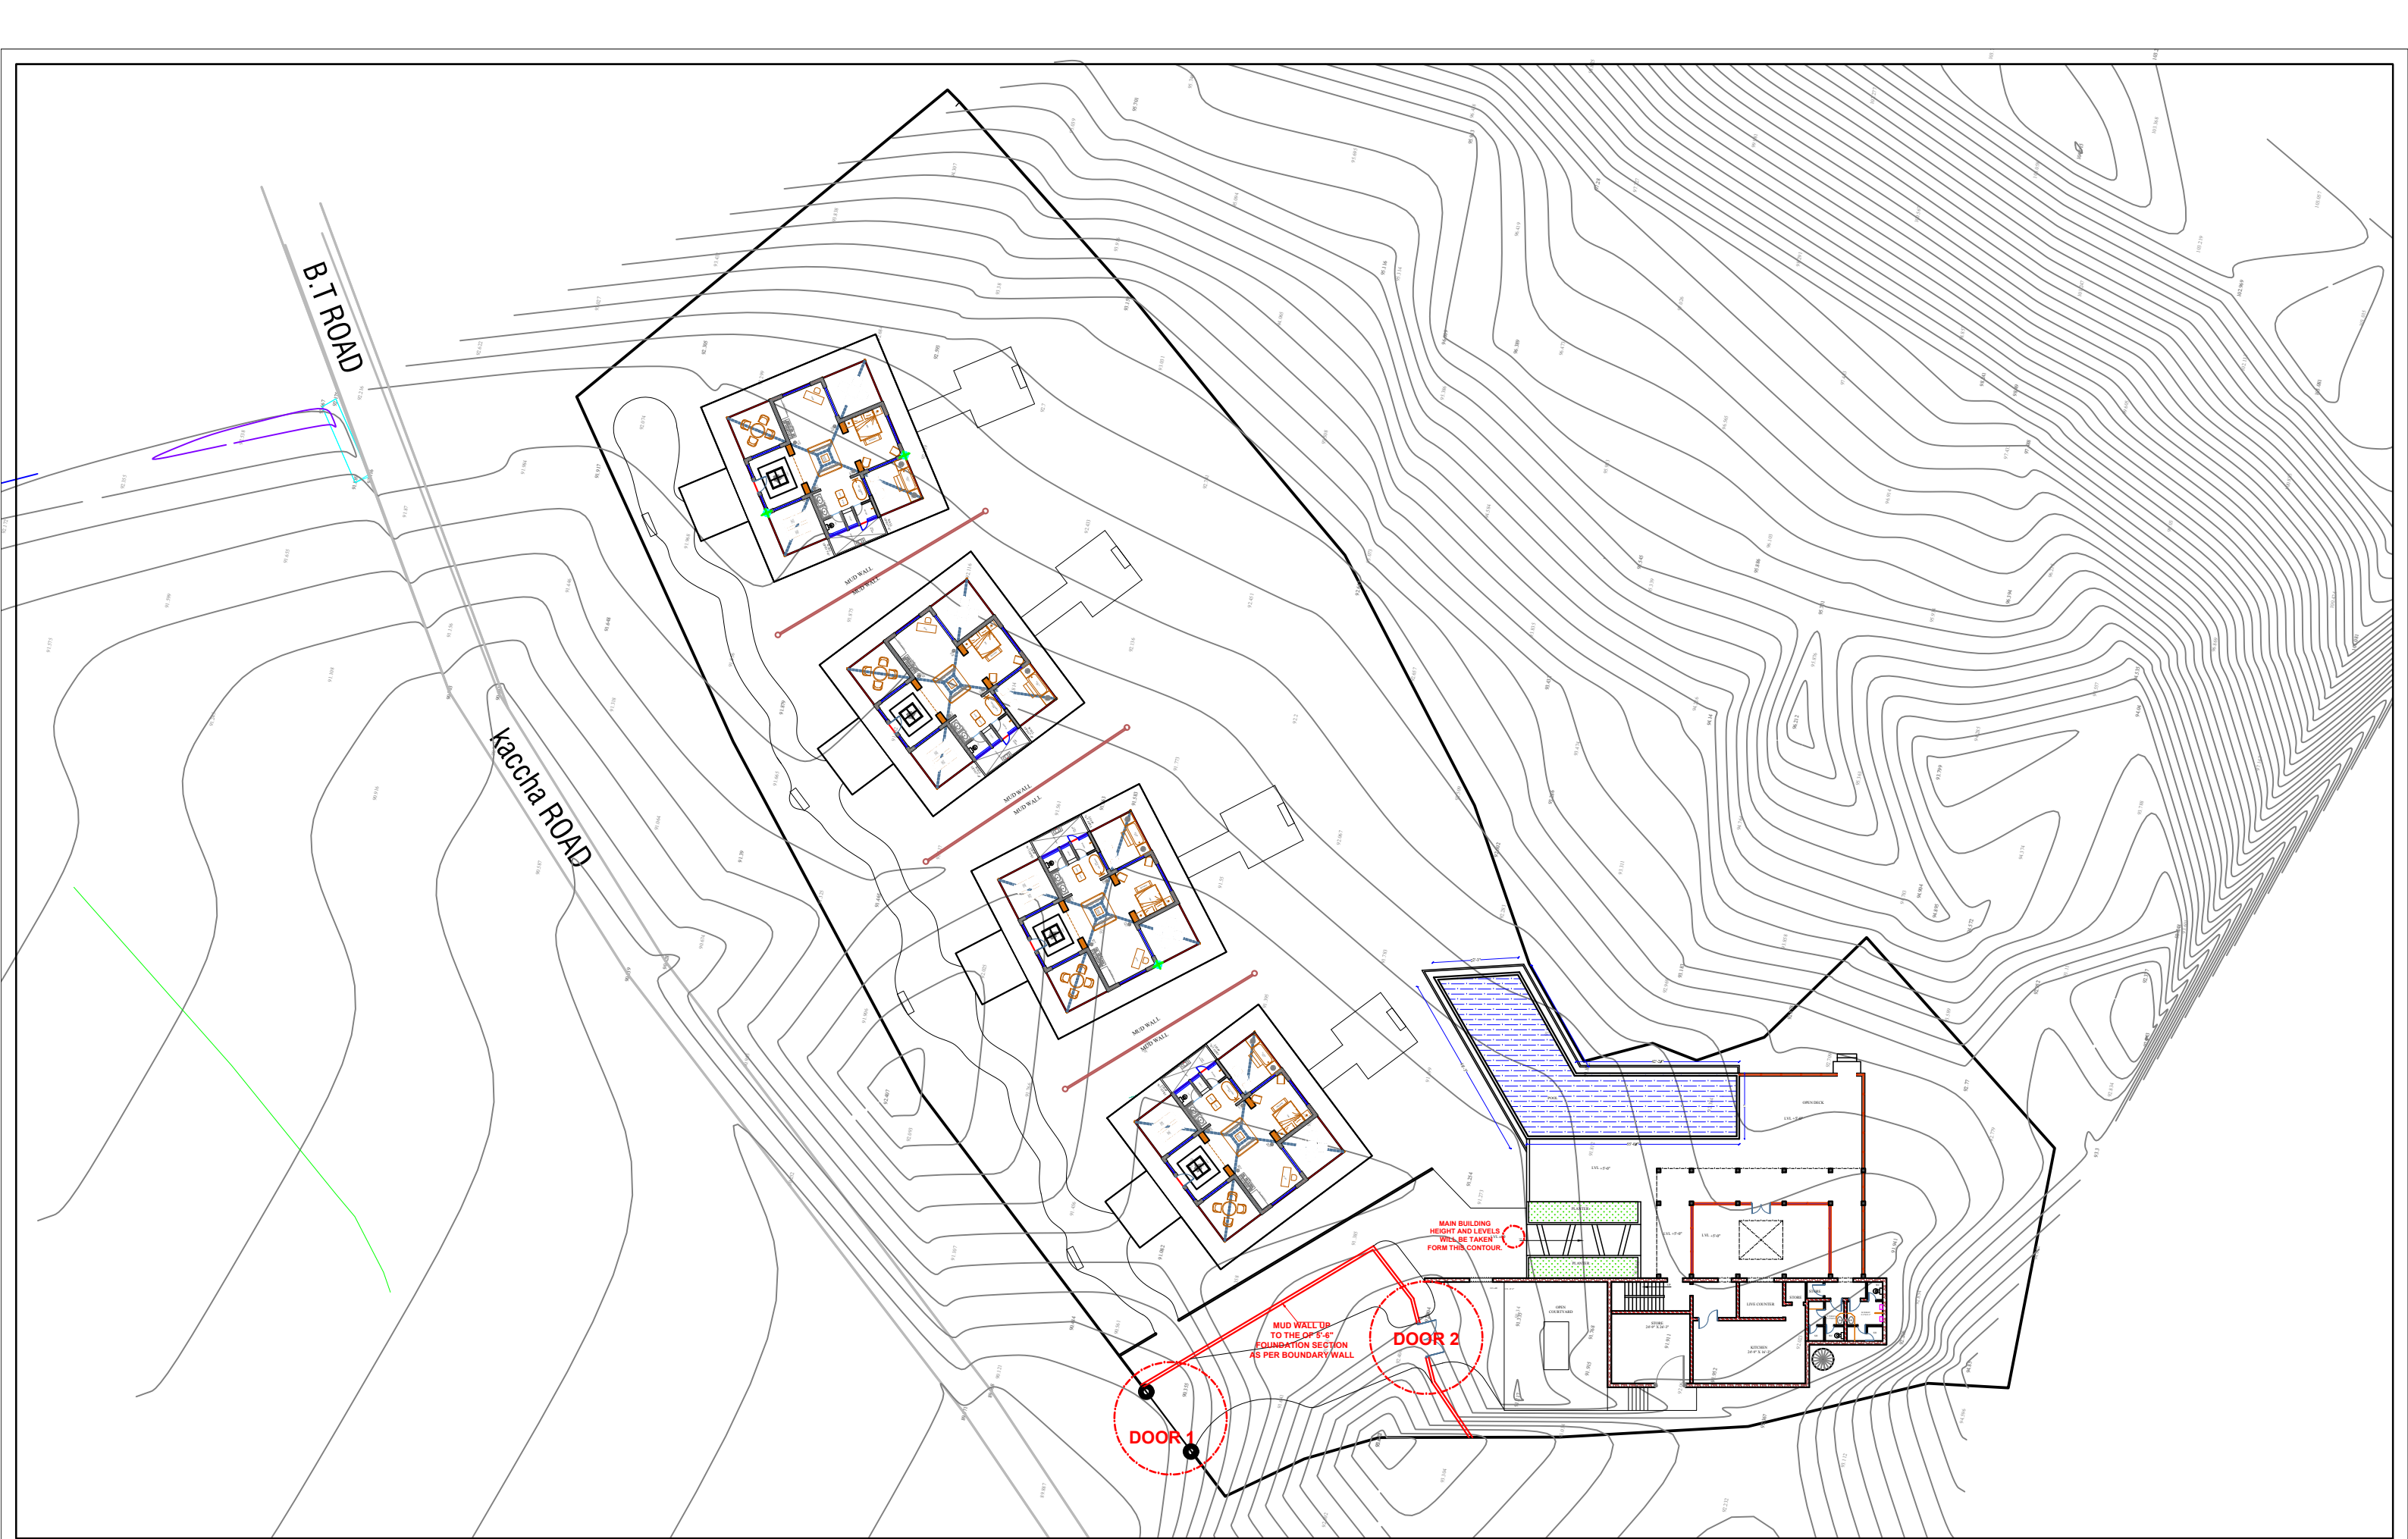

MARKS:

NOTES:

- * PLEASE DO NOT SCALE ANY DRAWING, ONLY WRITTEN DIMENSIONS ARE TO BE FOLLOWED.
- * ALL SETTINGS OUT COLUMNS, WALLS, DIMENSION AND LEVELS SHALL BE READ IN CONDUCTION
- * WITH STRUCTURAL AND M/E DRAWINGS
- * FOR ALL OPENINGS, CUTOUTS, DROPS, SUMPS, PITS, PLEASE REFER CONSULTANT'S DRAWINGS TO BE CONFIRMED BY ARCHITECTS/ ENGINEER INCHARGE

REVISION:

REV.	DATE	DESCRIPTION

PROJECT:

CLARK JAWAI
KOTHAR, PALI

ARCHITECT:

NEERAV GUPTA
CA/2009/44766

L-1, KRISHNA MARG, C- SCHEME,
JAIPUR (302001), RAJASTHAN.
PH.0141-2360825 E-Mail-ravigupta_15@yahoo.com

DRAWING TITLE:

SITE PLAN

DRAWN BY:

RISHABH

CHECKED BY:

NEERAV

SCALE:

NTS

NORTH:

—

DATE:

26/06/2019

DRAWING NO.: