


GROUND FLOOR FINISH
FLOOR PLAN +1.20 M.

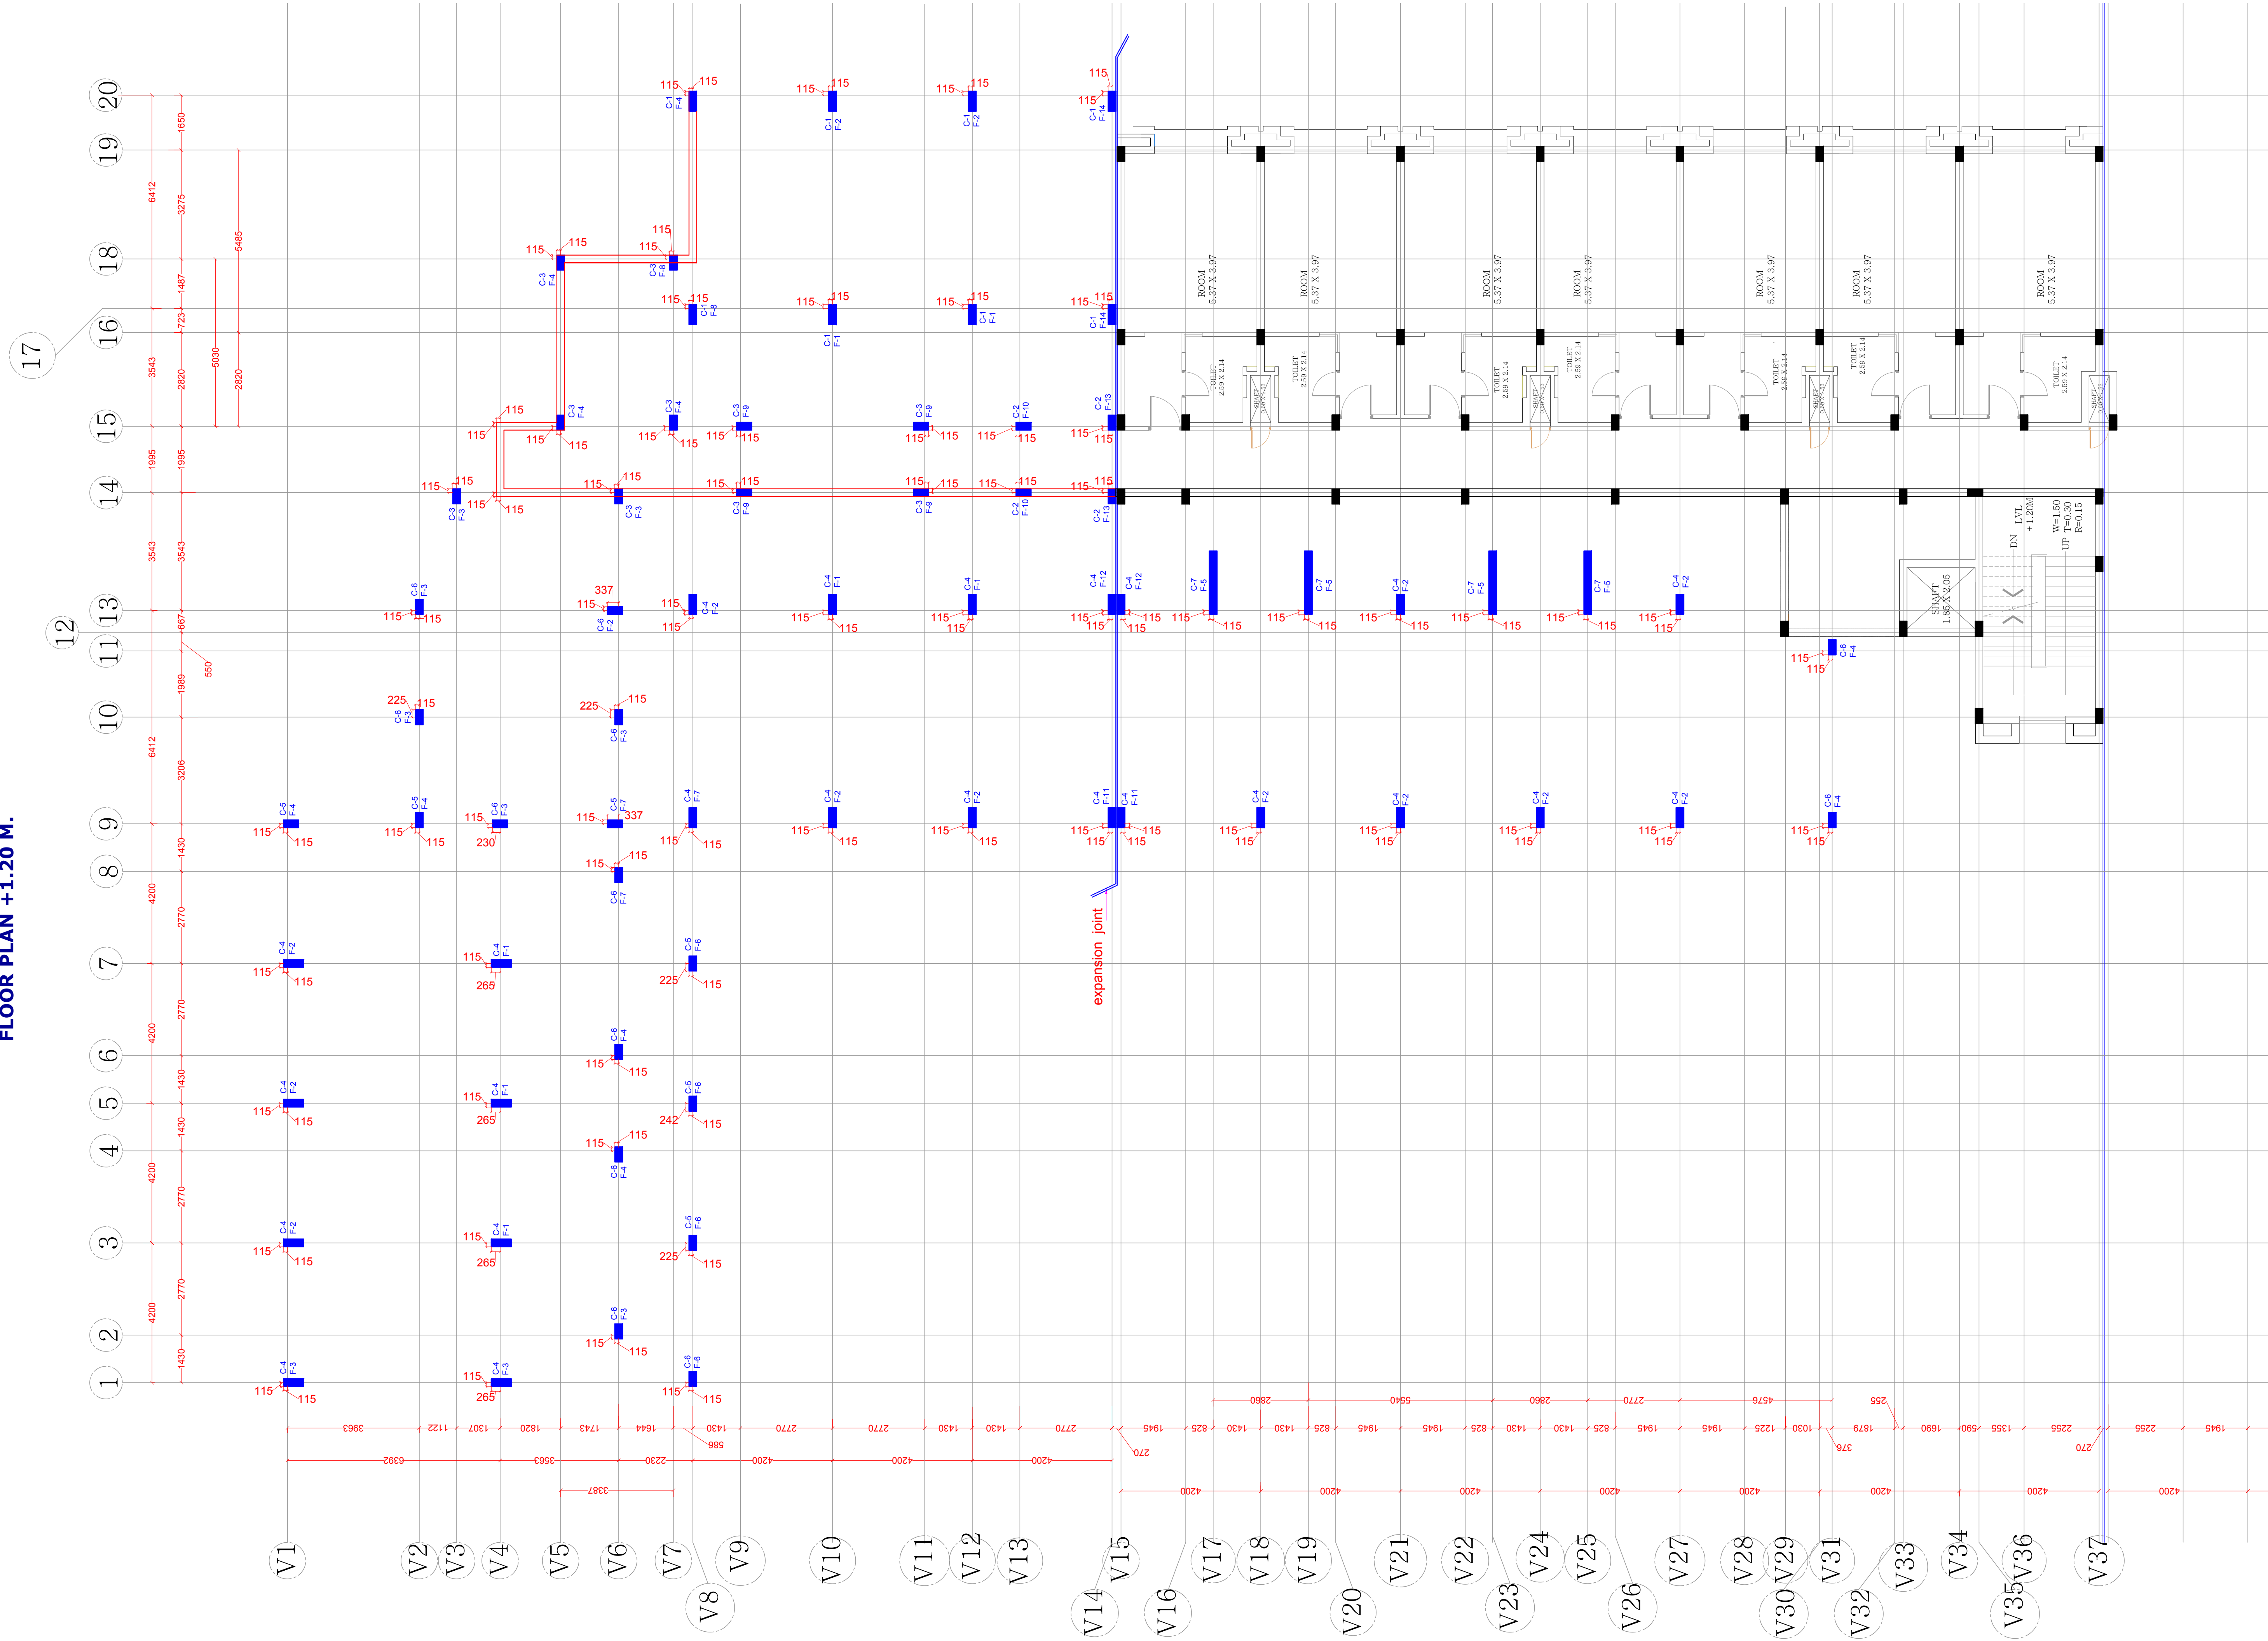

ARCHITECT:
RAVI KUMAR GUPTA
C-105/7730
L-1, KRISHNA MARG, C-Scheme,
JAIPUR (302001), RAJASTHAN, PH.0141-2360825
E-mail: rkgupta@rediffmail.com

PROJECT:
**RESORTS OF MAKERS
CHAMBER**

LOCATION:
JAIPUR

CLIENT:
RAJ BANSAL JI

DRAWING TITLE:
**ROOM BUILDING LVL +1.20M
GROUND FLOOR COLUMN
LAYOUT PLAN**

DRAWN BY:	SCALE:	DATE:	SHEET:
JITENDRA SINGH	N.T.S	10-12-18	
CHECKED BY: NEERAV	DRAWING NO. W/ST/GF/C/1		

NOTE:
All dimensions are in meters unless otherwise specified. The dimensions shown on this drawing are for reference only. The actual dimensions may vary due to construction tolerances. The drawing is for information only and should not be used for construction without the approval of the architect.