


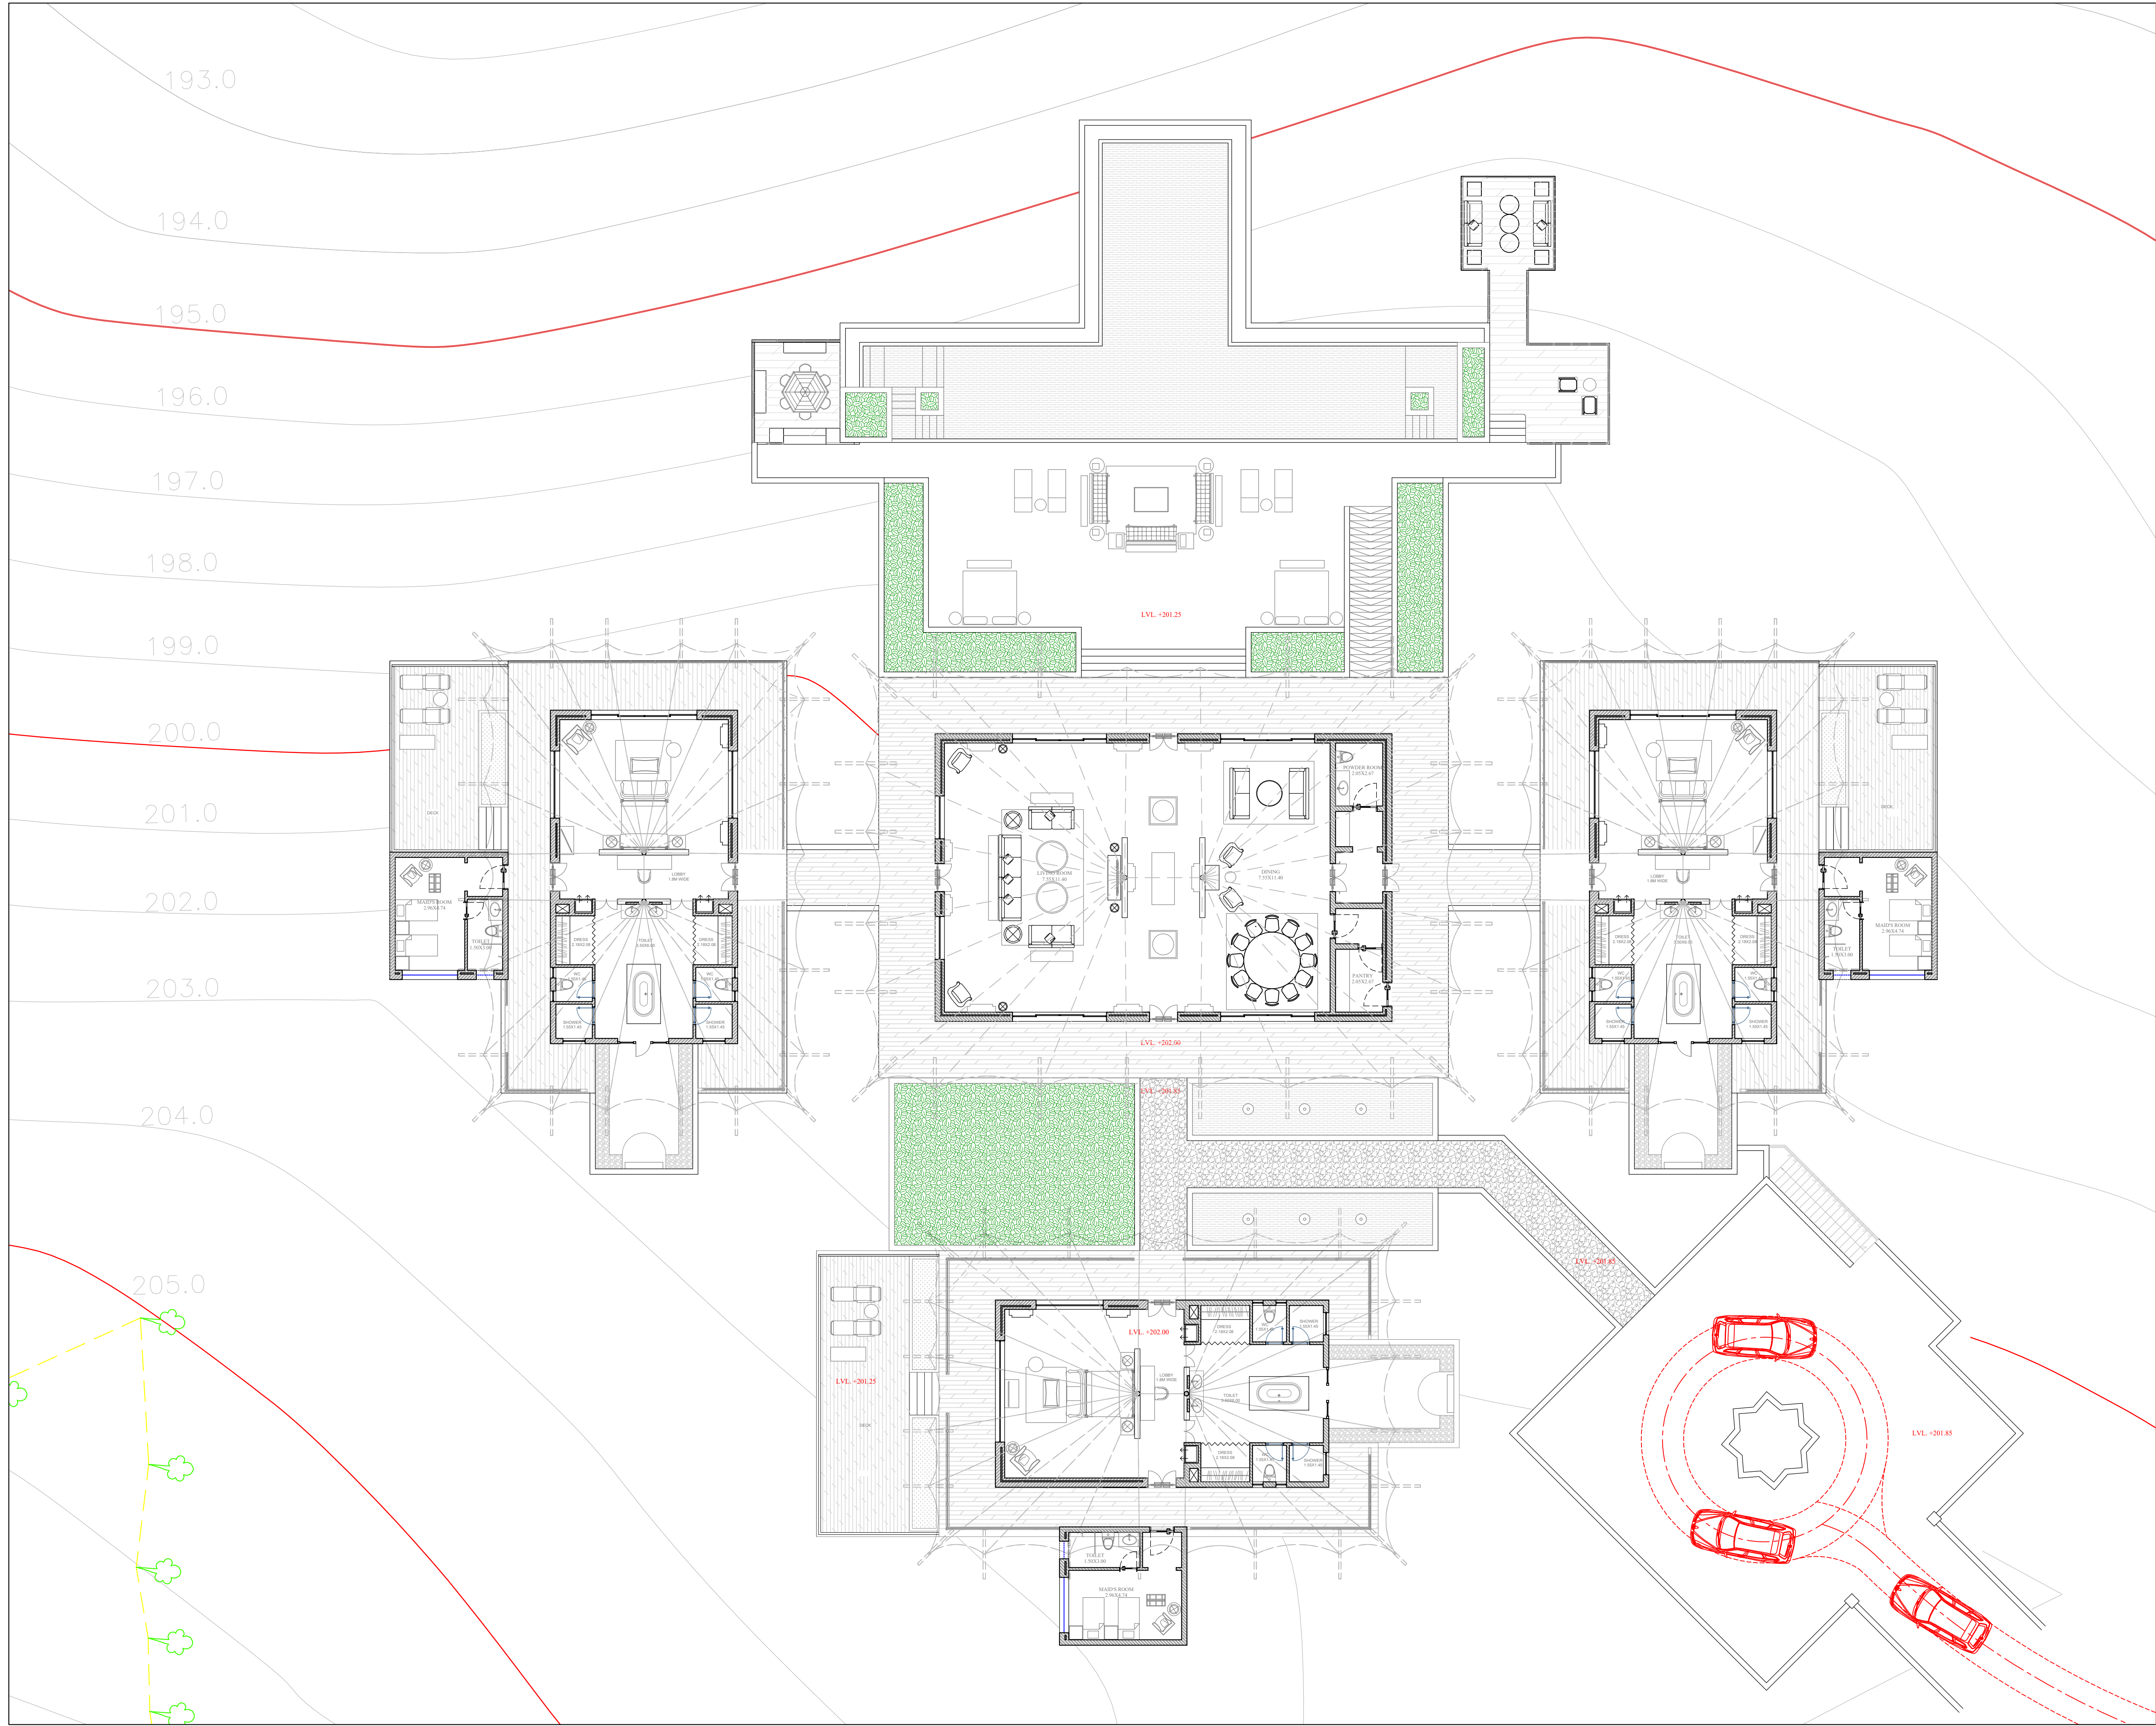

DRAWING NO.:

RIL/VAN/G.P.T/AR/(02 OF 03)

DRAWING TITLE:

**PRESIDENTIAL SUITE  
(GROUND FLOOR PLAN)**

NOTES:

\* PLEASE DO NOT SCALE ANY DRAWING, ONLY WRITTEN DIMENSIONS ARE TO BE FOLLOWED.  
\* THE COPYRIGHT AND PROPERTY OF THIS DESIGN AND DRAWING BELONGS TO  
**RAVI KUMAR GUPTA**. IT MUST NOT BE COPIED OR REPRODUCED IN ANY MANNER WITHOUT THEIR  
WRITTEN CONSENT. A LEGAL ACTION AS PER LAW MAY BE INITIATED AGAINST THE OFFENDER.  
\* ALL SETTINGS OUT COLUMNS, WALLS, DIMENSION AND LEVELS SHALL BE READ IN CONDUCTION  
\* WITH STRUCTURAL AND M&E DRAWINGS.  
\* FOR ALL OPENINGS, CUTOUPS, DROPS, SUMPS, FITS, PLEASE REFER CONSULTANTS  
DRAWINGS TO BE COMBINED BY ARCHITECTS/ ENGINEER INCHARGE  
\* ALL DIMENSIONS ARE IN M OR SPECIFIED OTHERWISE

KEY PLAN

REVISION

| S.NO. | REVISION NO. | DATE |
|-------|--------------|------|
|       |              |      |
|       |              |      |
PROJECT:

**RESORT AT JUNAGADH  
GUJARAT,INDIA**

ARCHITECT:

**RAVI KUMAR GUPTA**  
CA/83/7739  
L-1, KRISHNA MARG, C- SCHEME,  
JAIPUR (302001), RAJASTHAN.  
PH.0141-2360825 E-Mail-ravigupta\_15@yahoo.com

STRUCTURE :

M.E.P CONSULTANT :

LANDSCAPE

|                                         |                      |                            |
|-----------------------------------------|----------------------|----------------------------|
| DRAWN BY:<br><b>RISHABH</b>             | SCALE:<br><b>NTS</b> | DATE:<br><b>08/03/2021</b> |
| CHECKED BY:<br><b>RAVI K.<br/>GUPTA</b> | NORTH :              |                            |