



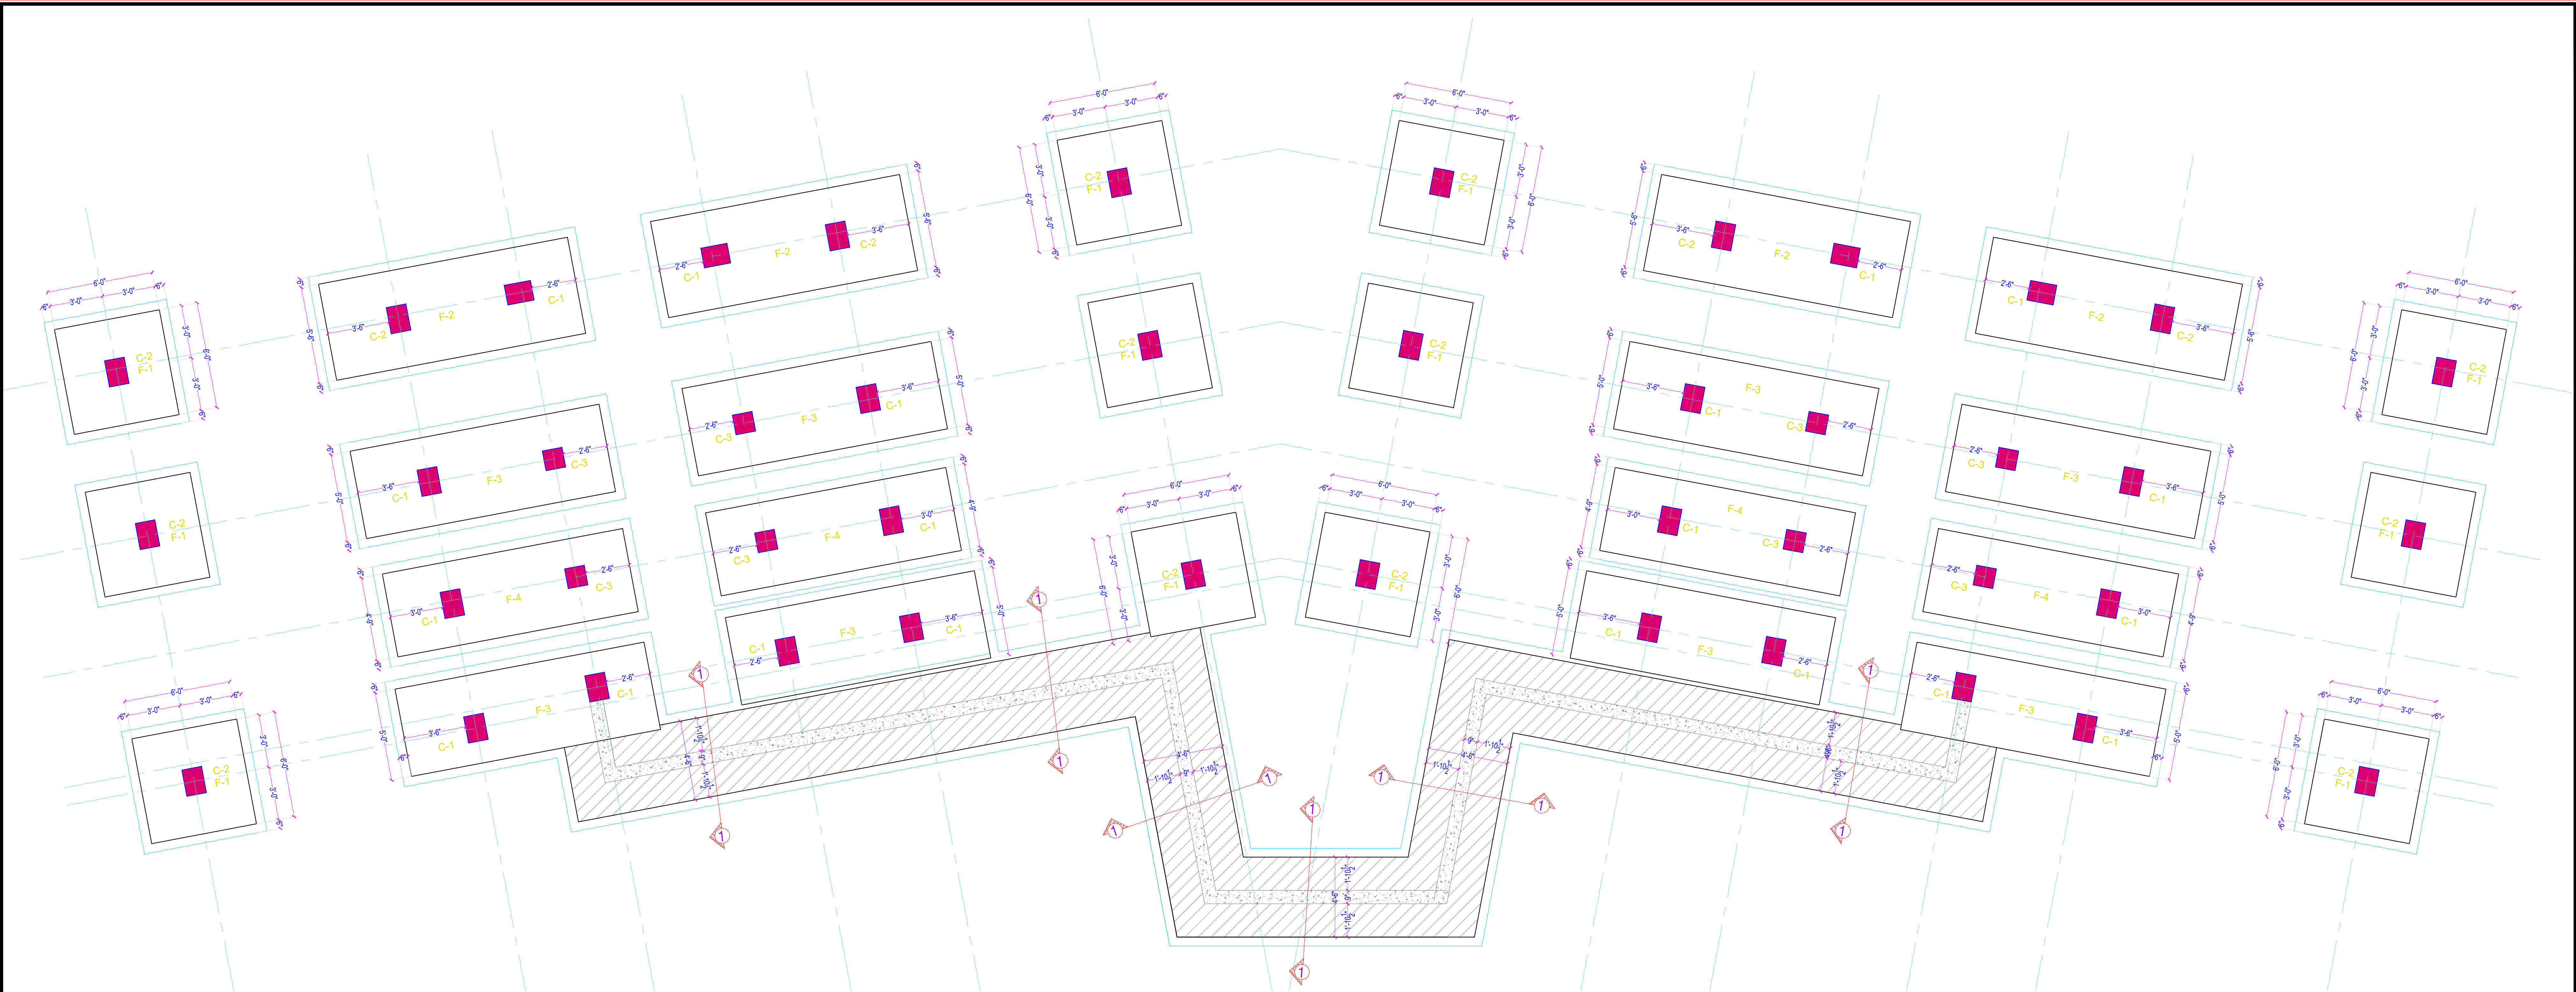



PLEASE CO-RELATE CENTER LINE DISTANCES WITH ARCHITECTURAL PLAN.

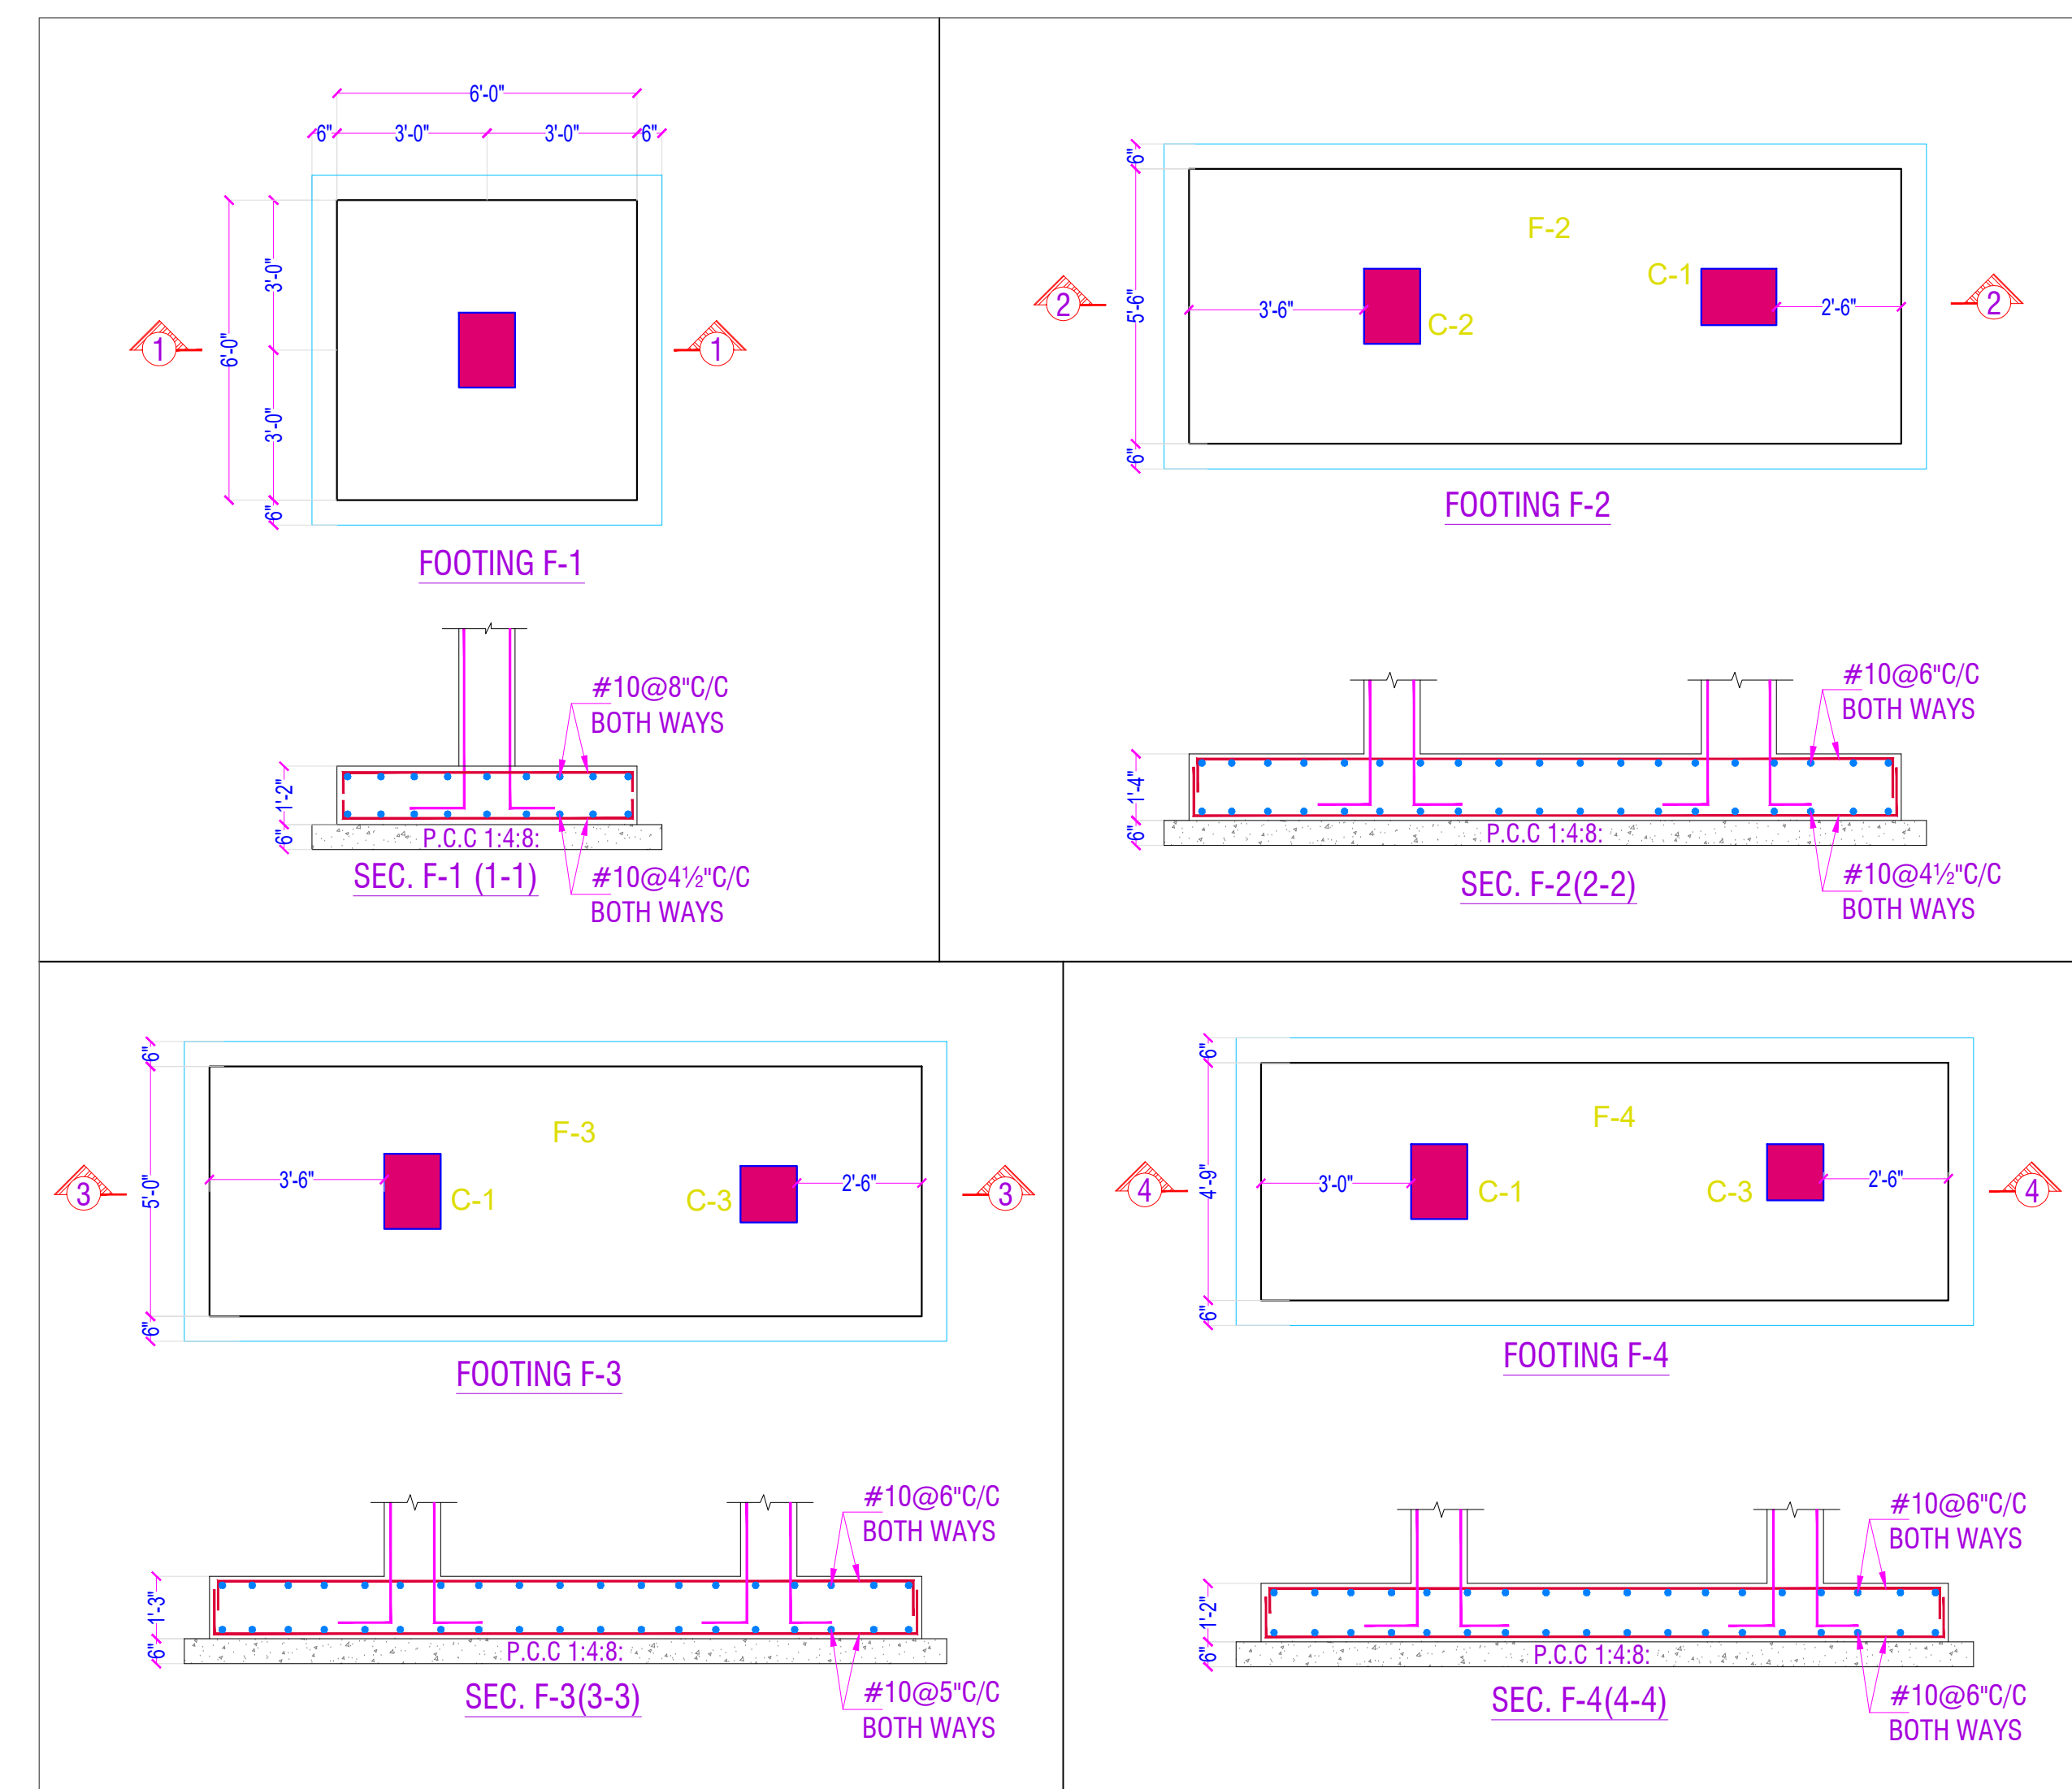

FOOTING DETAIL

	C-1			C-2			C-3		
	SIZE	MIX.	REINF.	SIZE	MIX.	REINF.	SIZE	MIX.	REINF.
SECOND FLOOR	13 1/2"X18"	M-25	4#20+4#16	13 1/2"X18"	M-25	8#16	13 1/2"X13 1/2"	M-25	8#12
FIRST FLOOR	13 1/2"X18"	M-25	4#20+4#16	13 1/2"X18"	M-25	8#16	13 1/2"X13 1/2"	M-25	8#12
GROUND FLOOR	13 1/2"X18"	M-25	4#20+4#16	13 1/2"X18"	M-25	8#16	13 1/2"X13 1/2"	M-25	8#12
LOWER GROUND FLOOR	13 1/2"X18"	M-25	4#20+4#16	13 1/2"X18"	M-25	8#16	13 1/2"X13 1/2"	M-25	8#12
FOOTING TO LOWER GROUND FLOOR	13 1/2"X18"	M-25	4#20+4#16	13 1/2"X18"	M-25	8#16	13 1/2"X13 1/2"	M-25	8#12
COLUMN									

COLUMN SCHEDULE

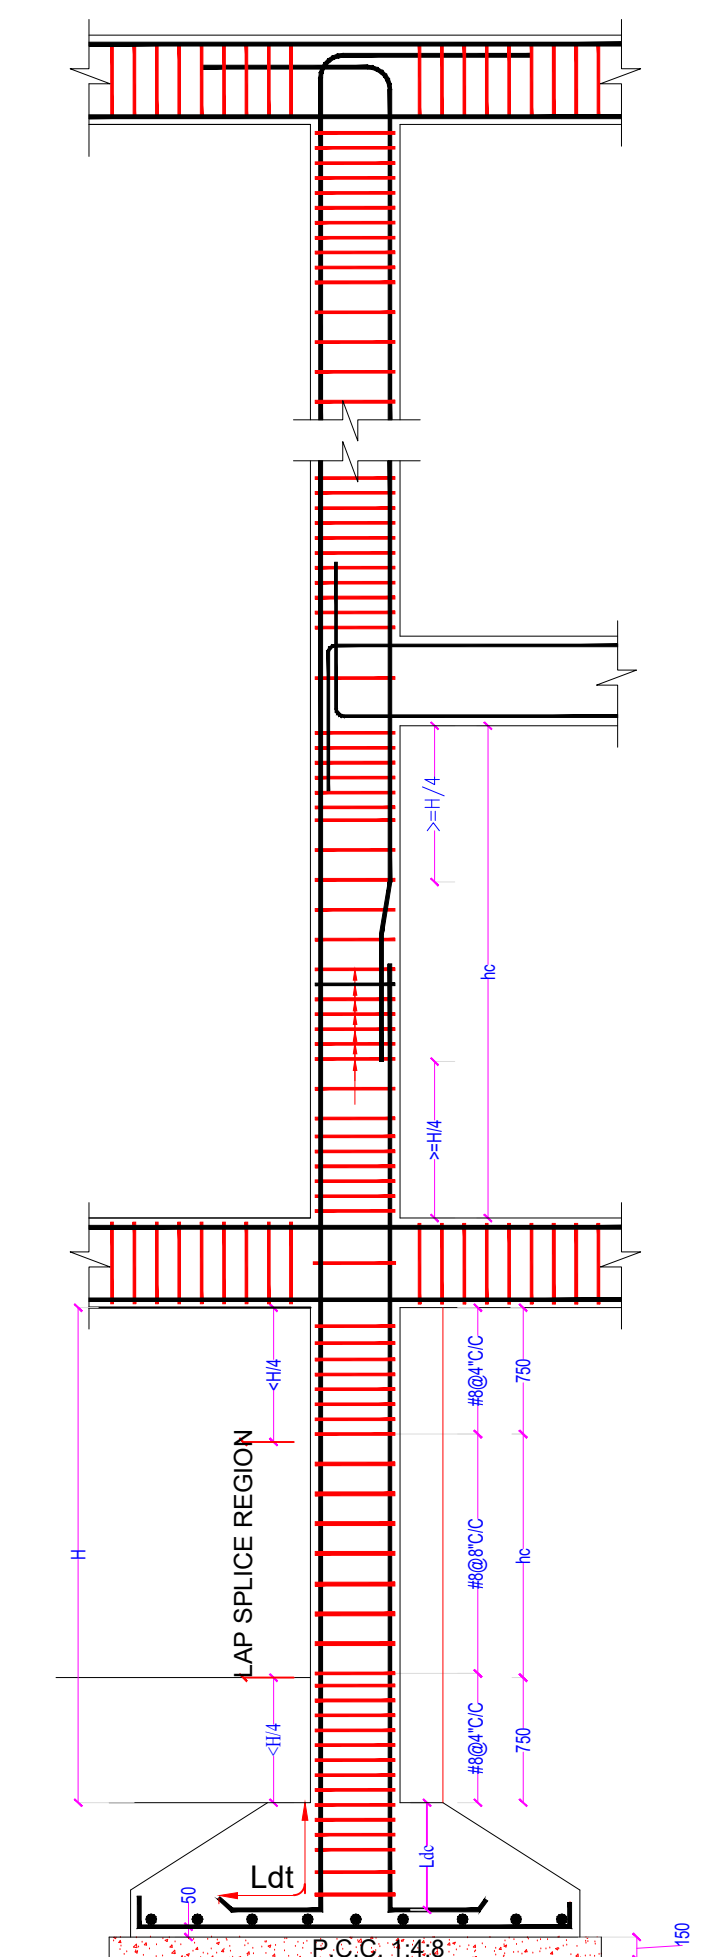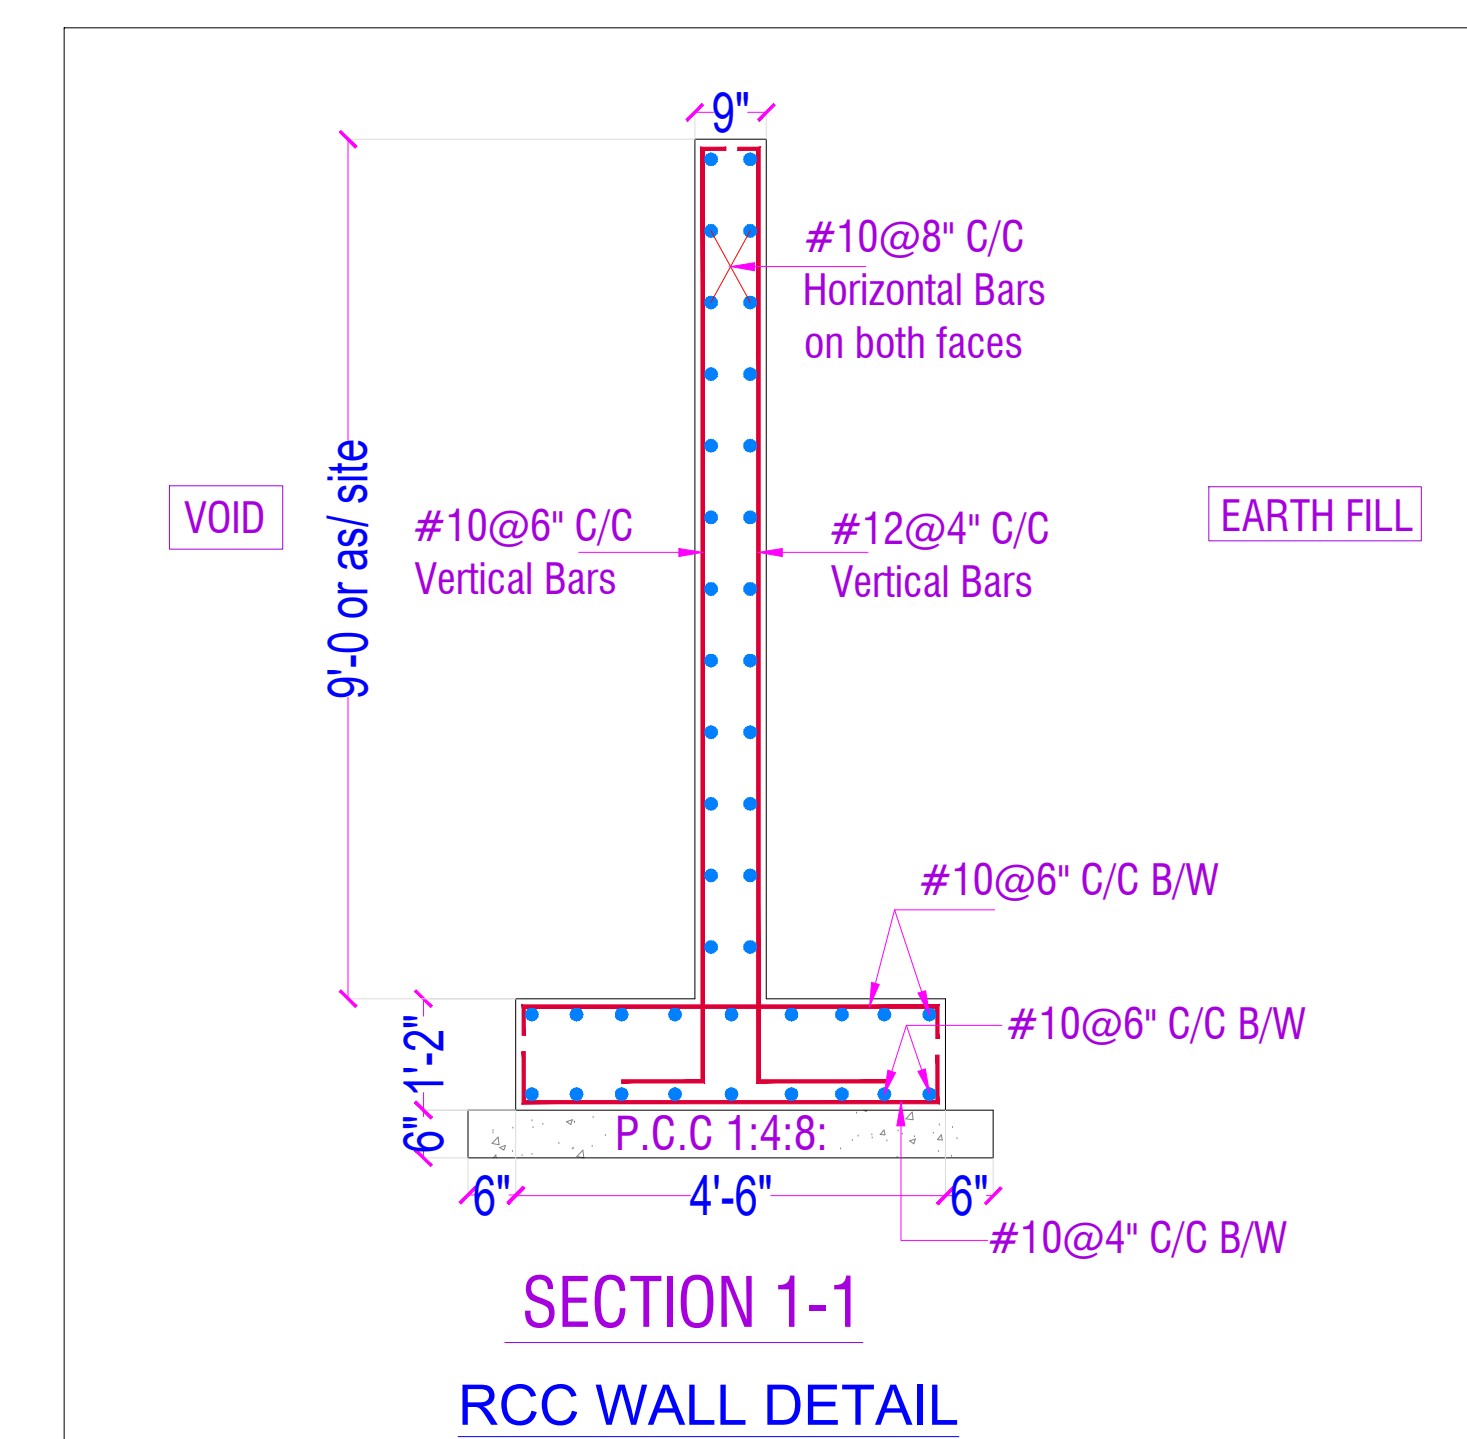

TYPICAL COLUMN TRANSVERSE REINFORCEMENT DETAIL

ISSUED TO	ISSUED TO	ISSUED TO	REVISION	DATE	REVISION

FILE LOCATION

PROJECT:	KUMBHAL GARH CLUSTER-1
DRAWING TITLE:	CLUSTER 1 FOOTING LAY-OUT PLAN

ARCHITECTS:-	RAVI KUMAR GUPTA
STRUCTURAL CONS.	SANRACHNA S-41, AMBA BARI, JAIPUR PH-91-9799496996 E-mail: sanrachna6665@gmail.com

CADD DEVELOPED.	DRAWING NO.	DATE:
MAHESH		02/03/2022
SCALE		