
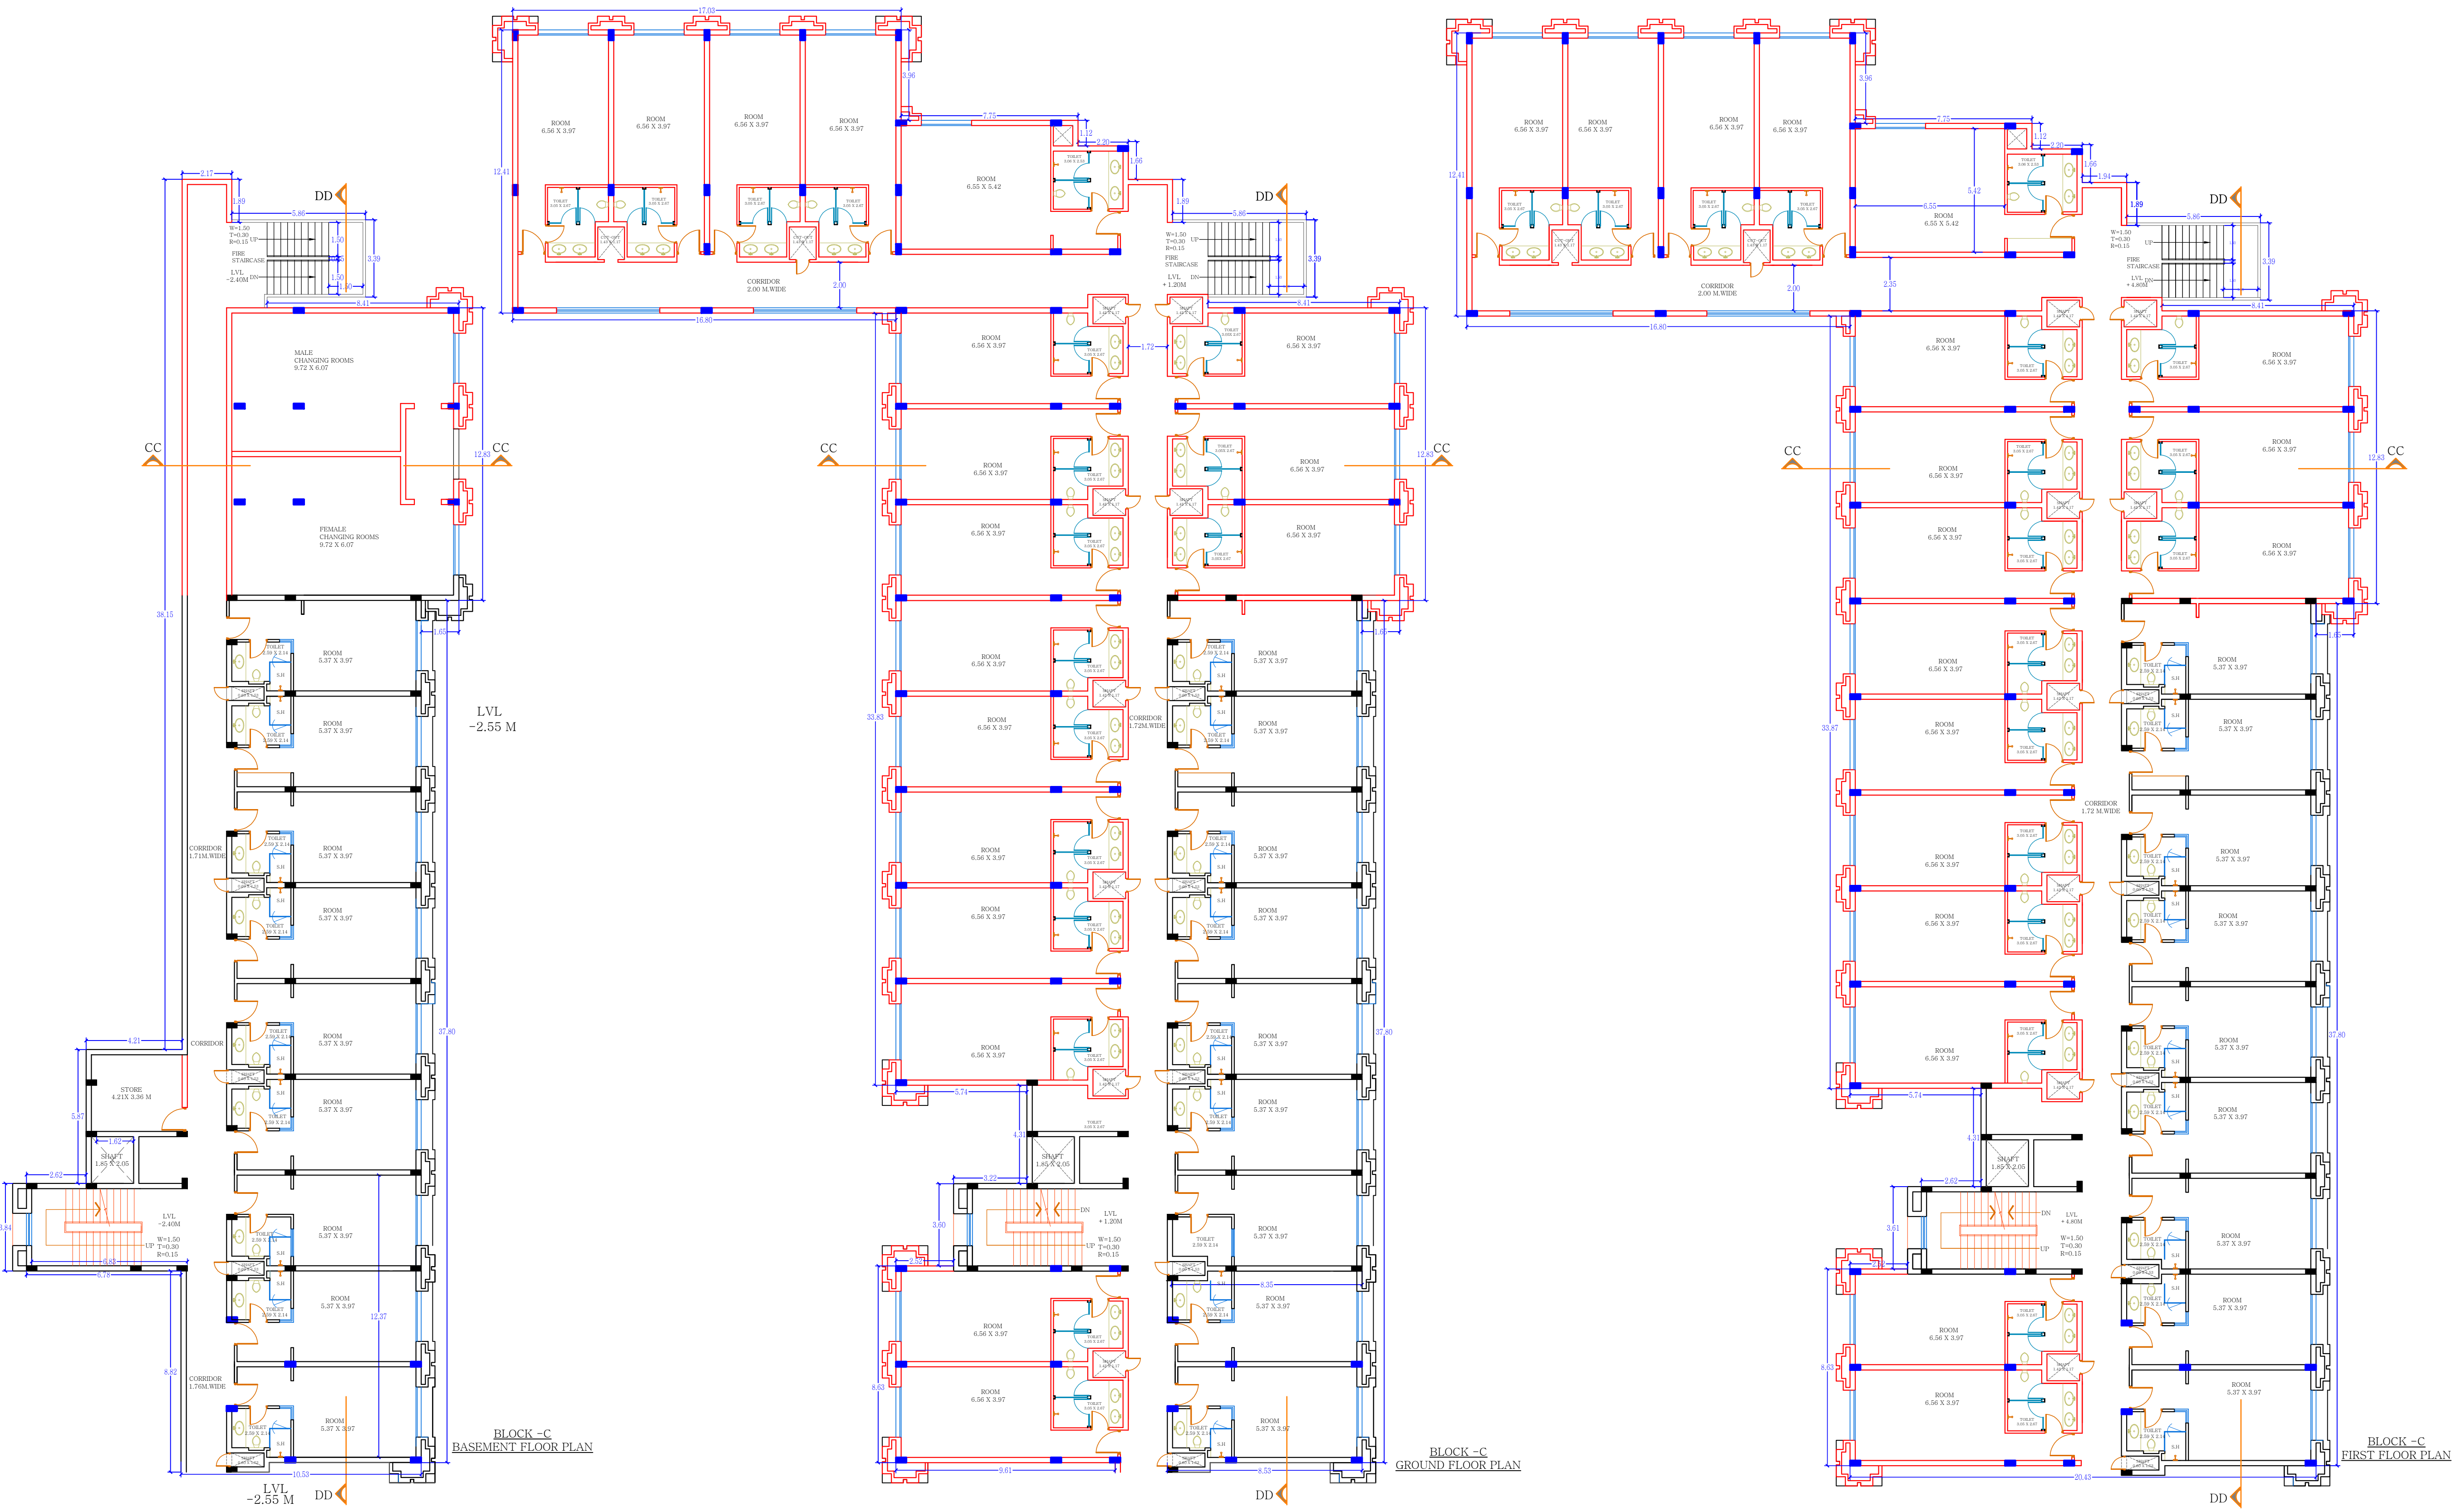
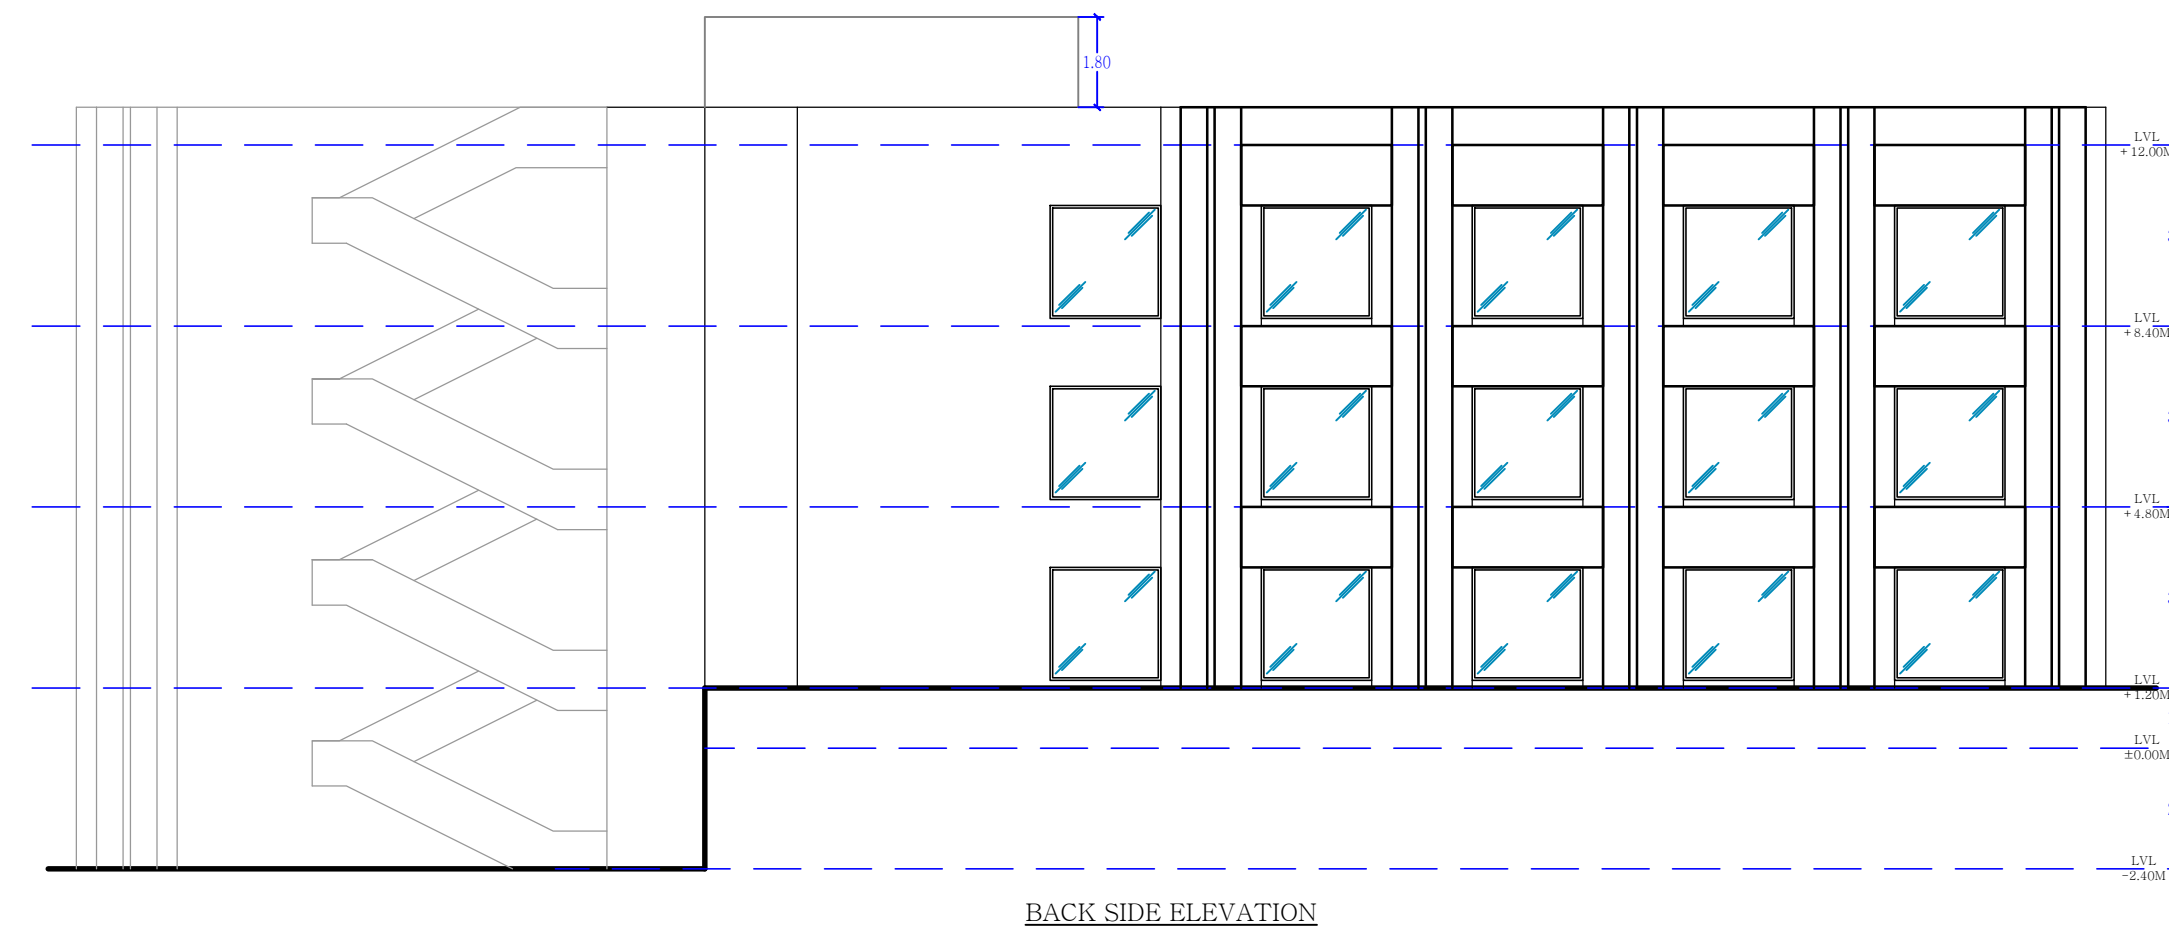
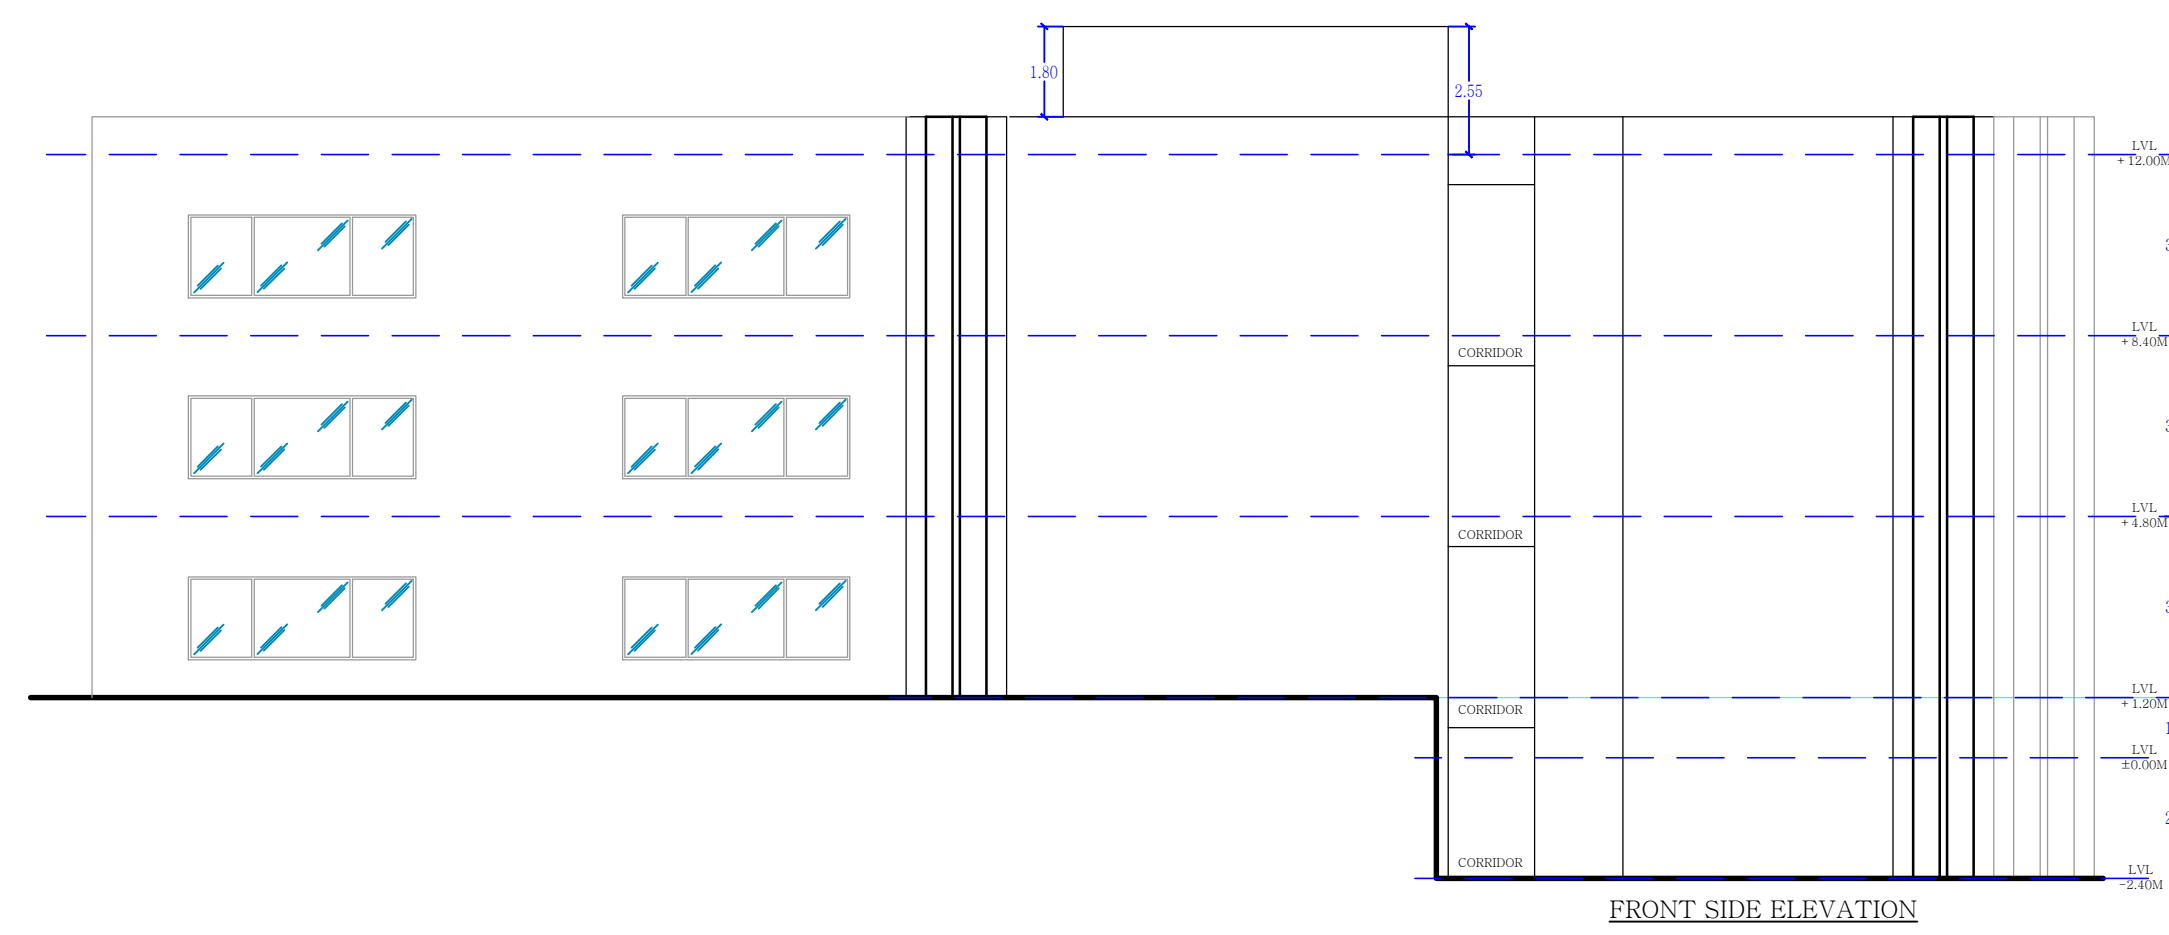
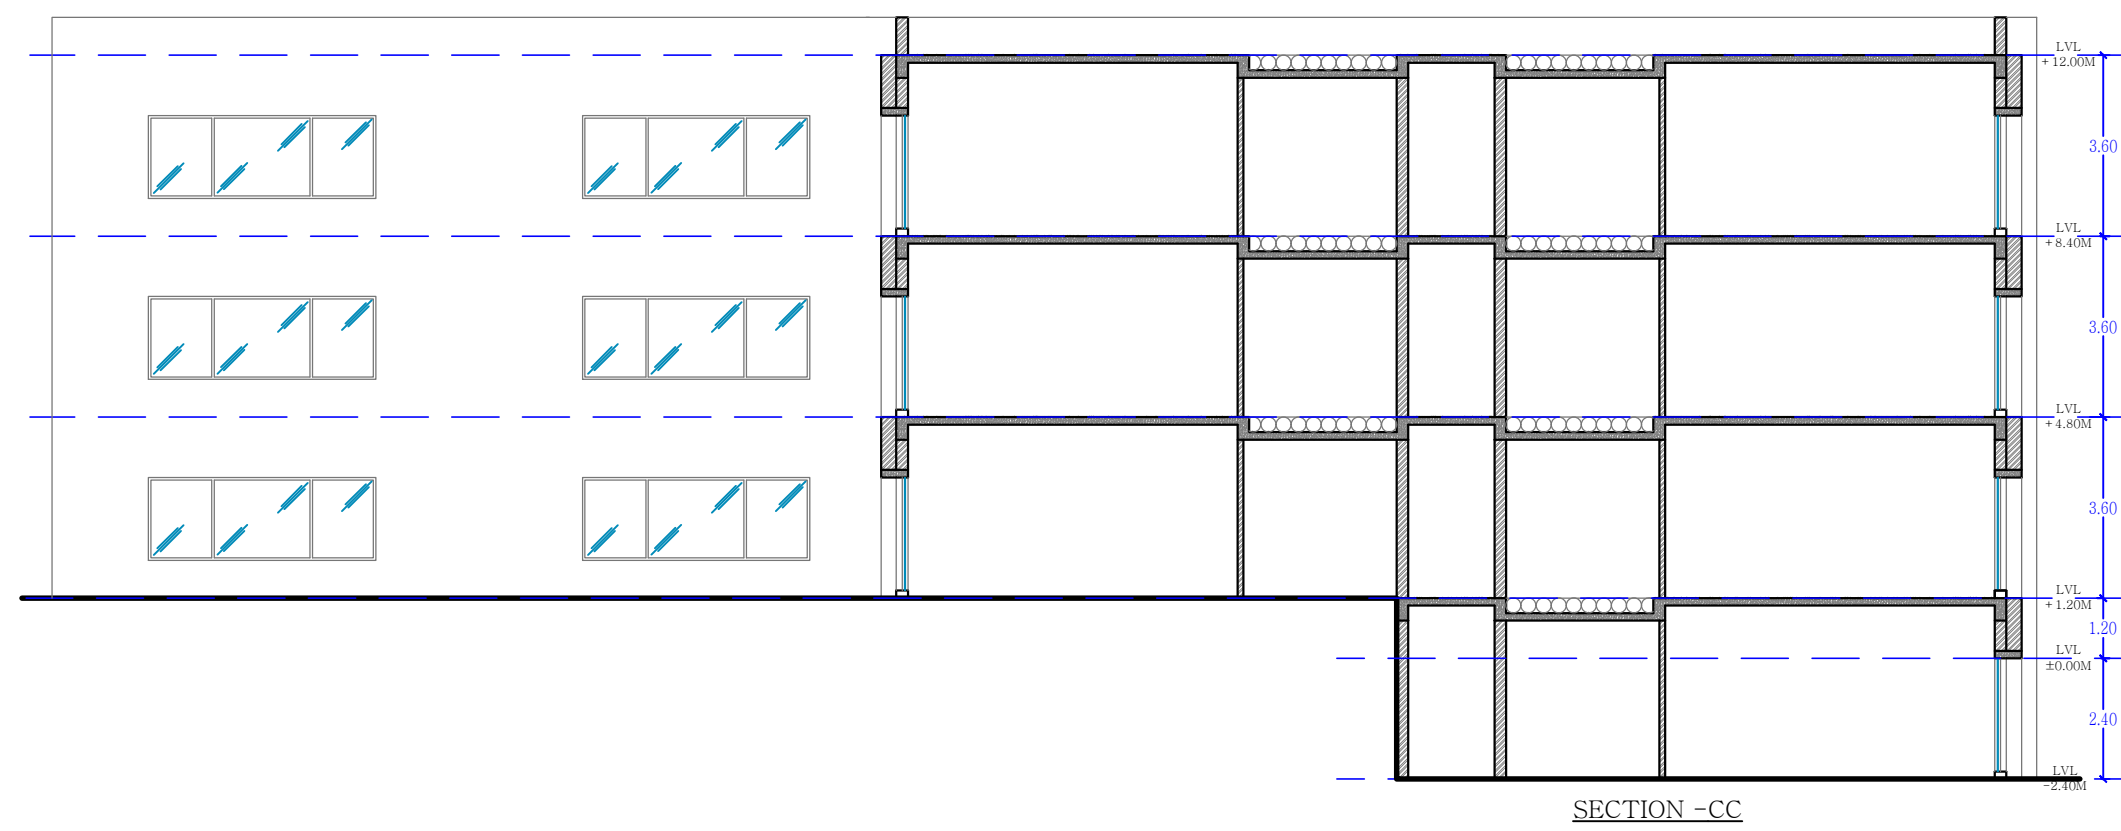
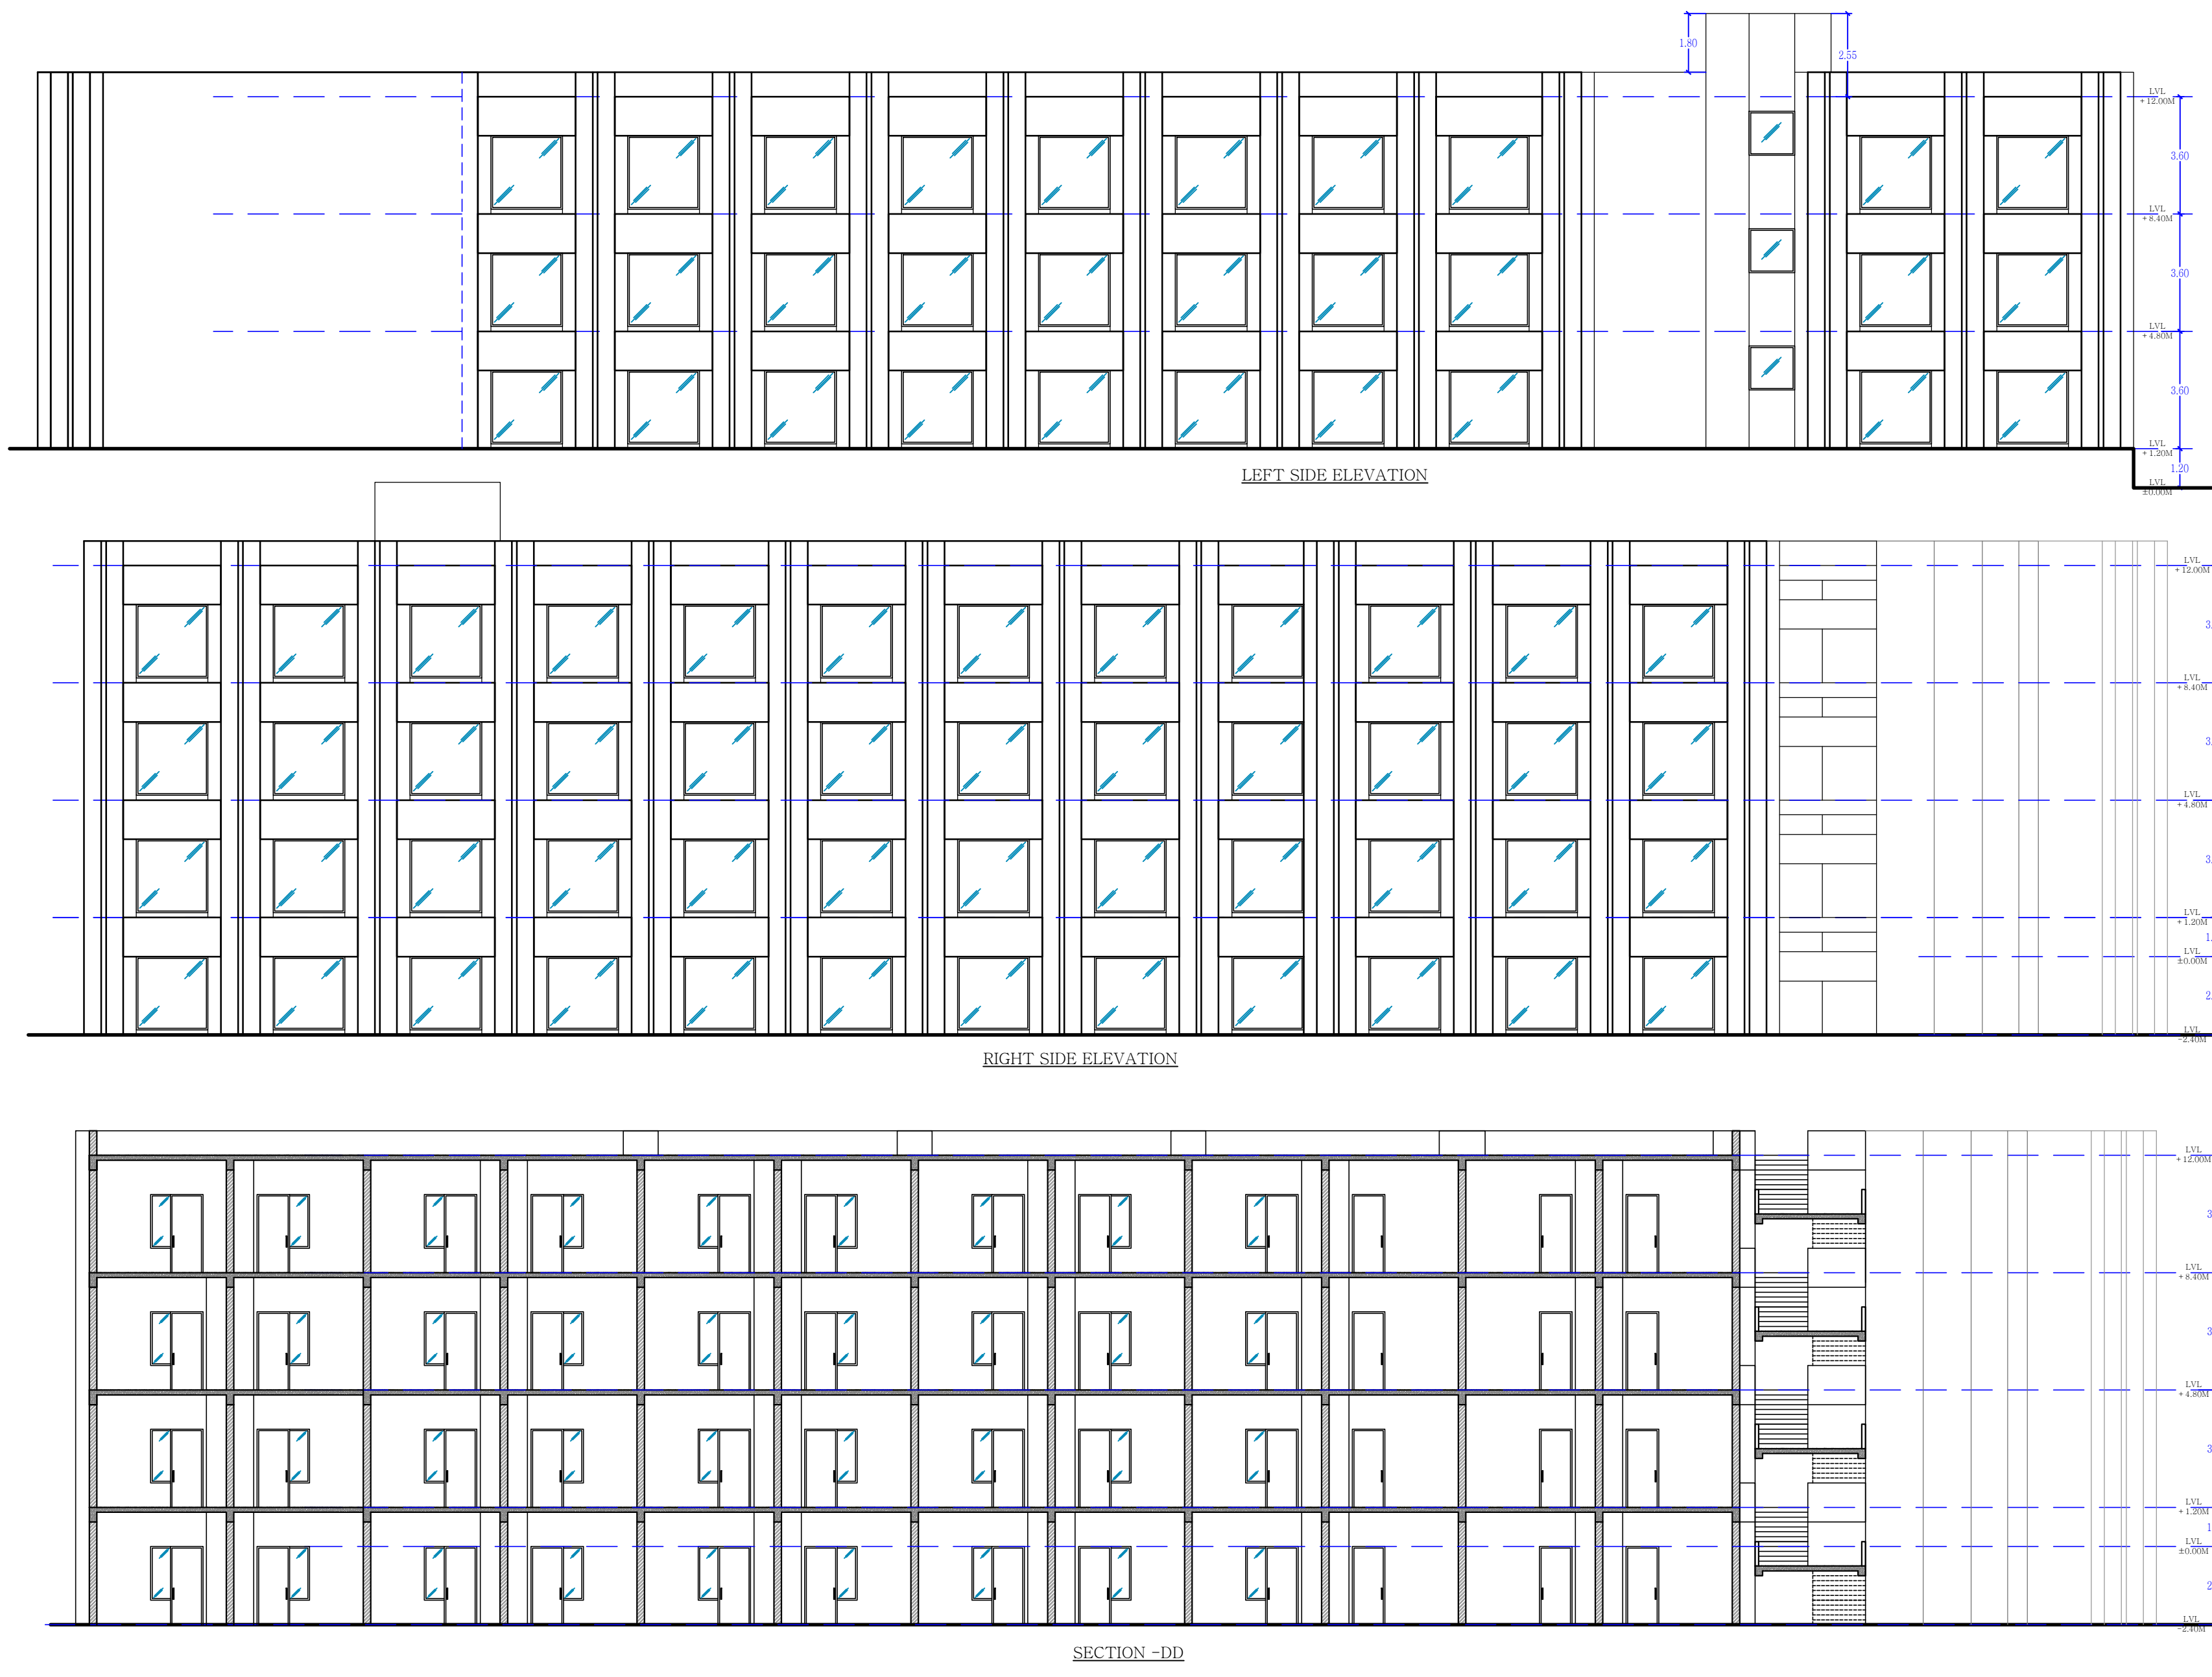


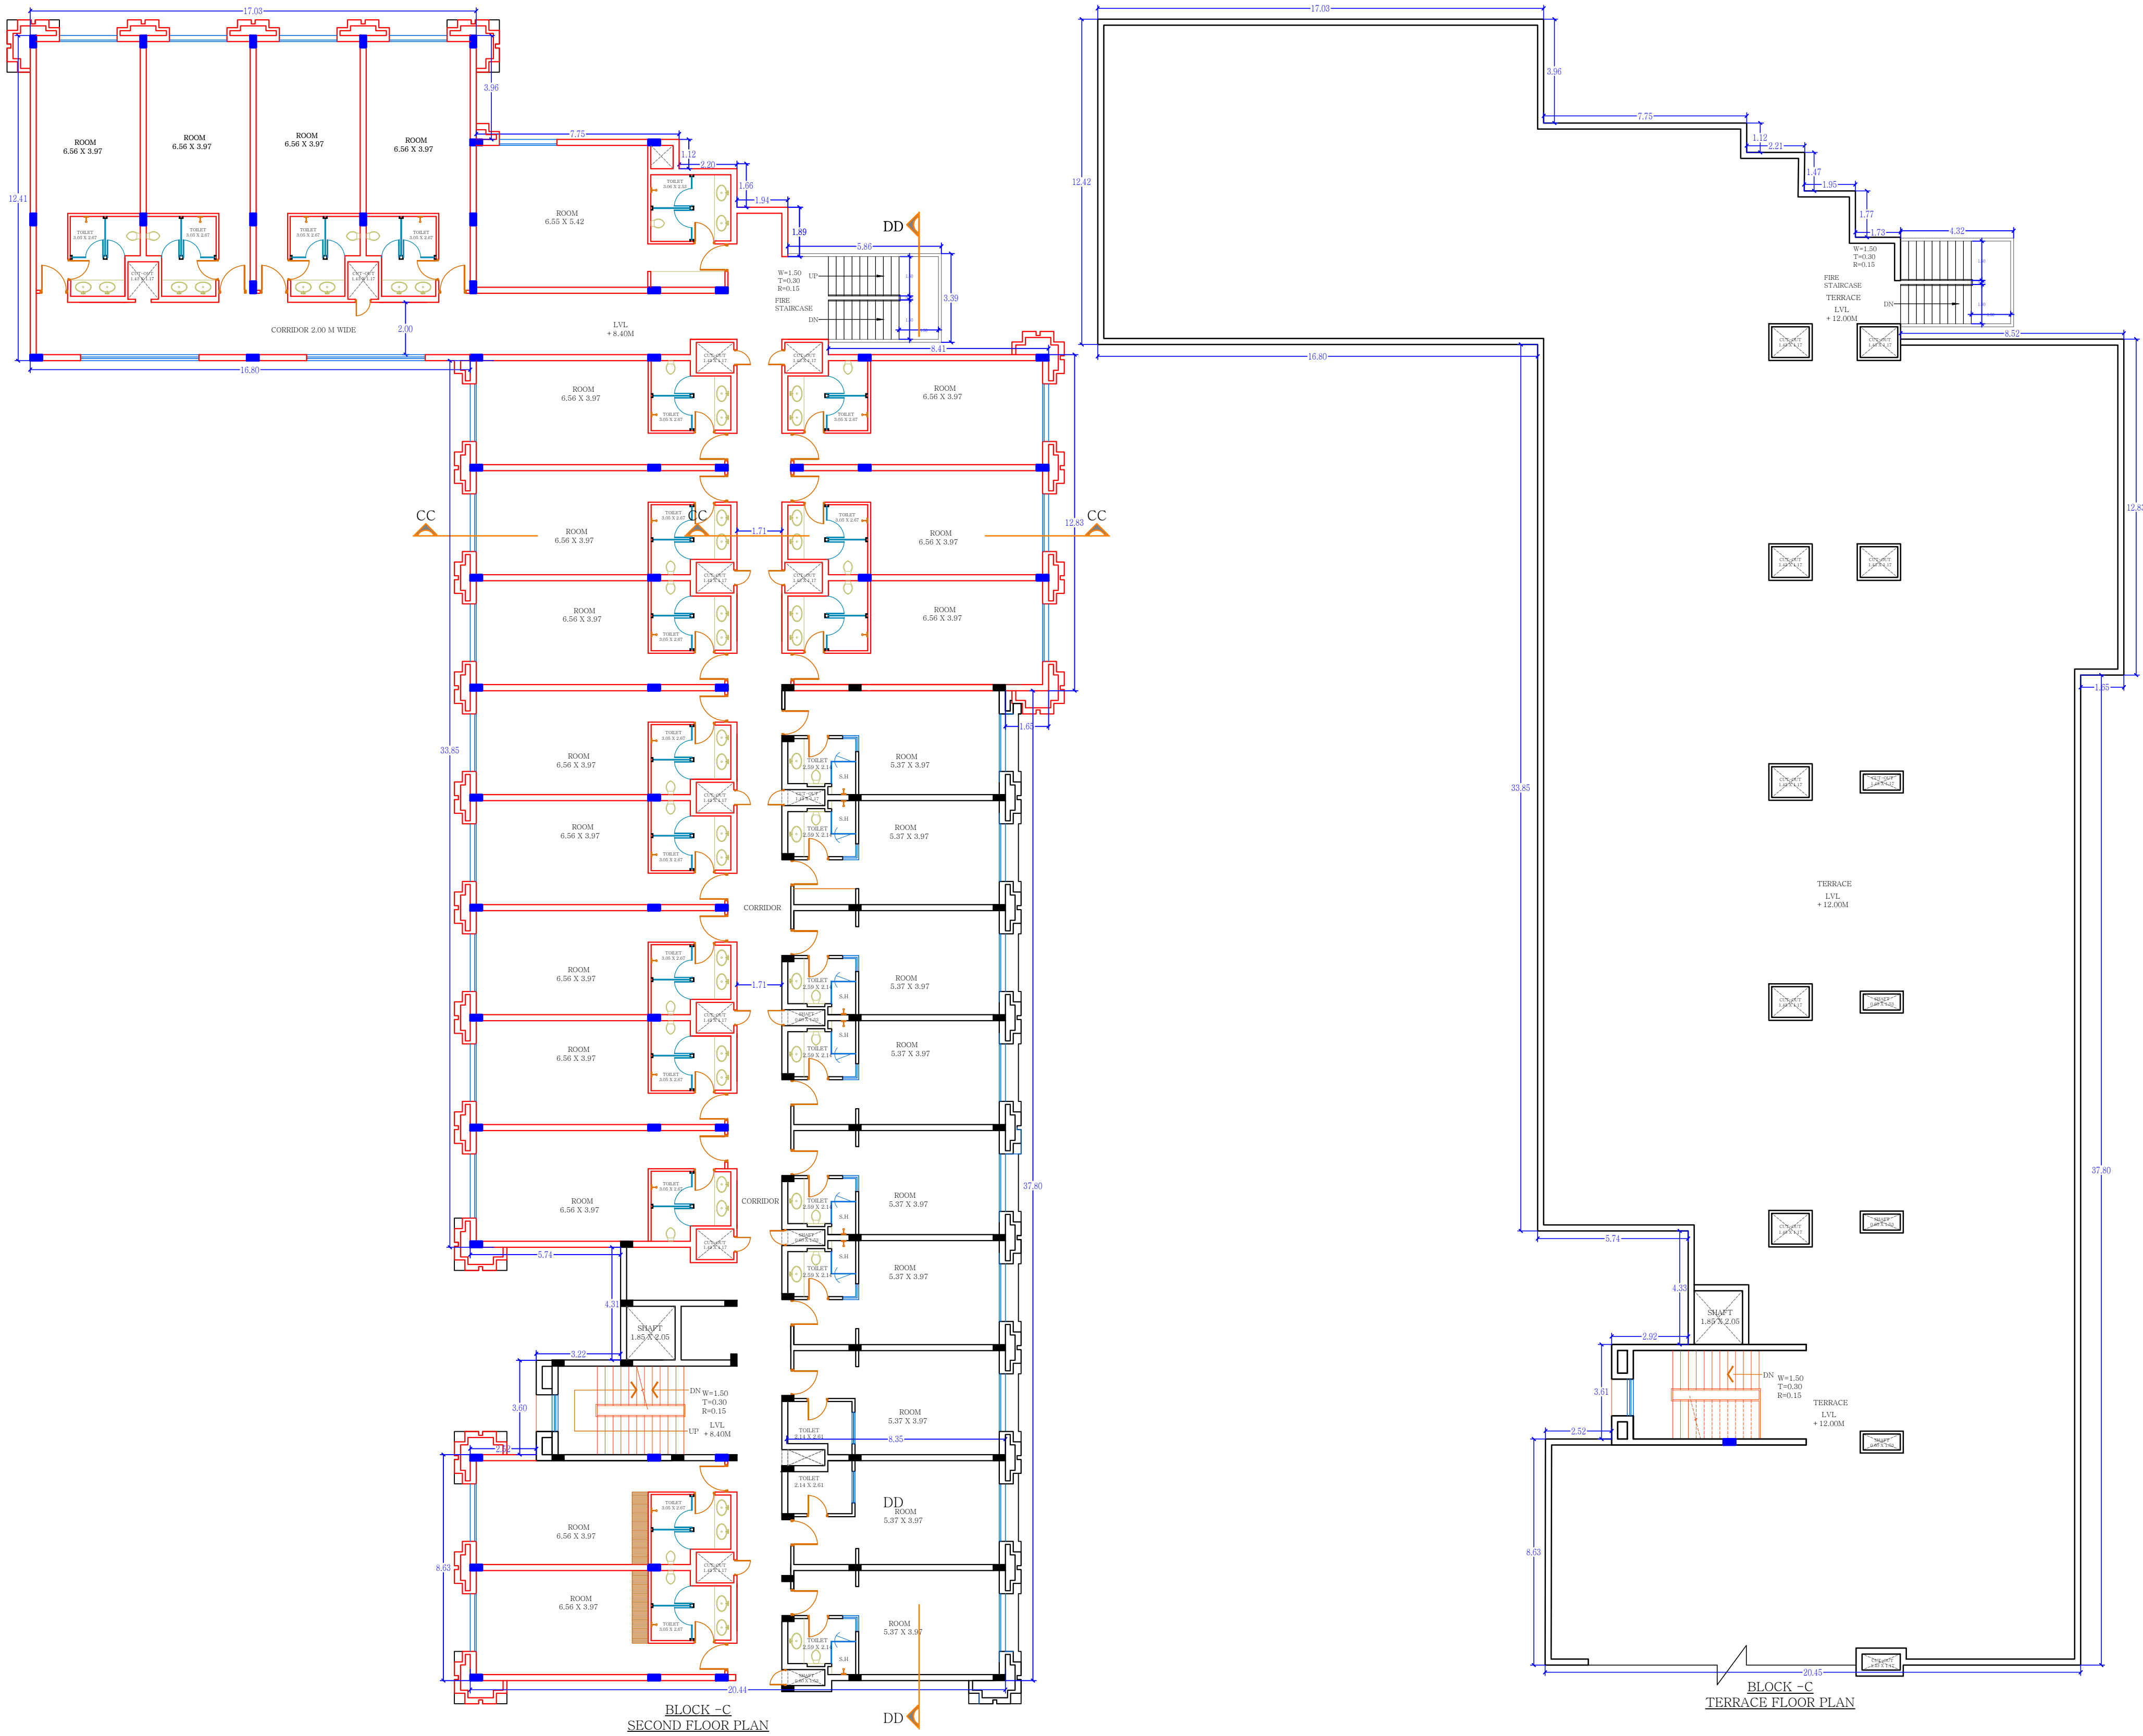

ARCHITECT		RAW KUMAR GUPTA	
CA/87733		CA/87733	
PROJECT		PROPOSED PLAN FOR RESORT	
OF MAKERS CHAMBER PVT LTD		PLOT NO. 2 AT	
KINAGORAH ROAD JAPUR		DRAWING TITLE	
BLOCK - C		FLOOR PLAN AND ELEVATION	
SECTION		SCALE	
DATE		5-7-2018	
JTE/87733		DRAWING NO.	
RAW K. GUPTA		D4	
NOTES:			

SCALE 1:150