


SECTION AA

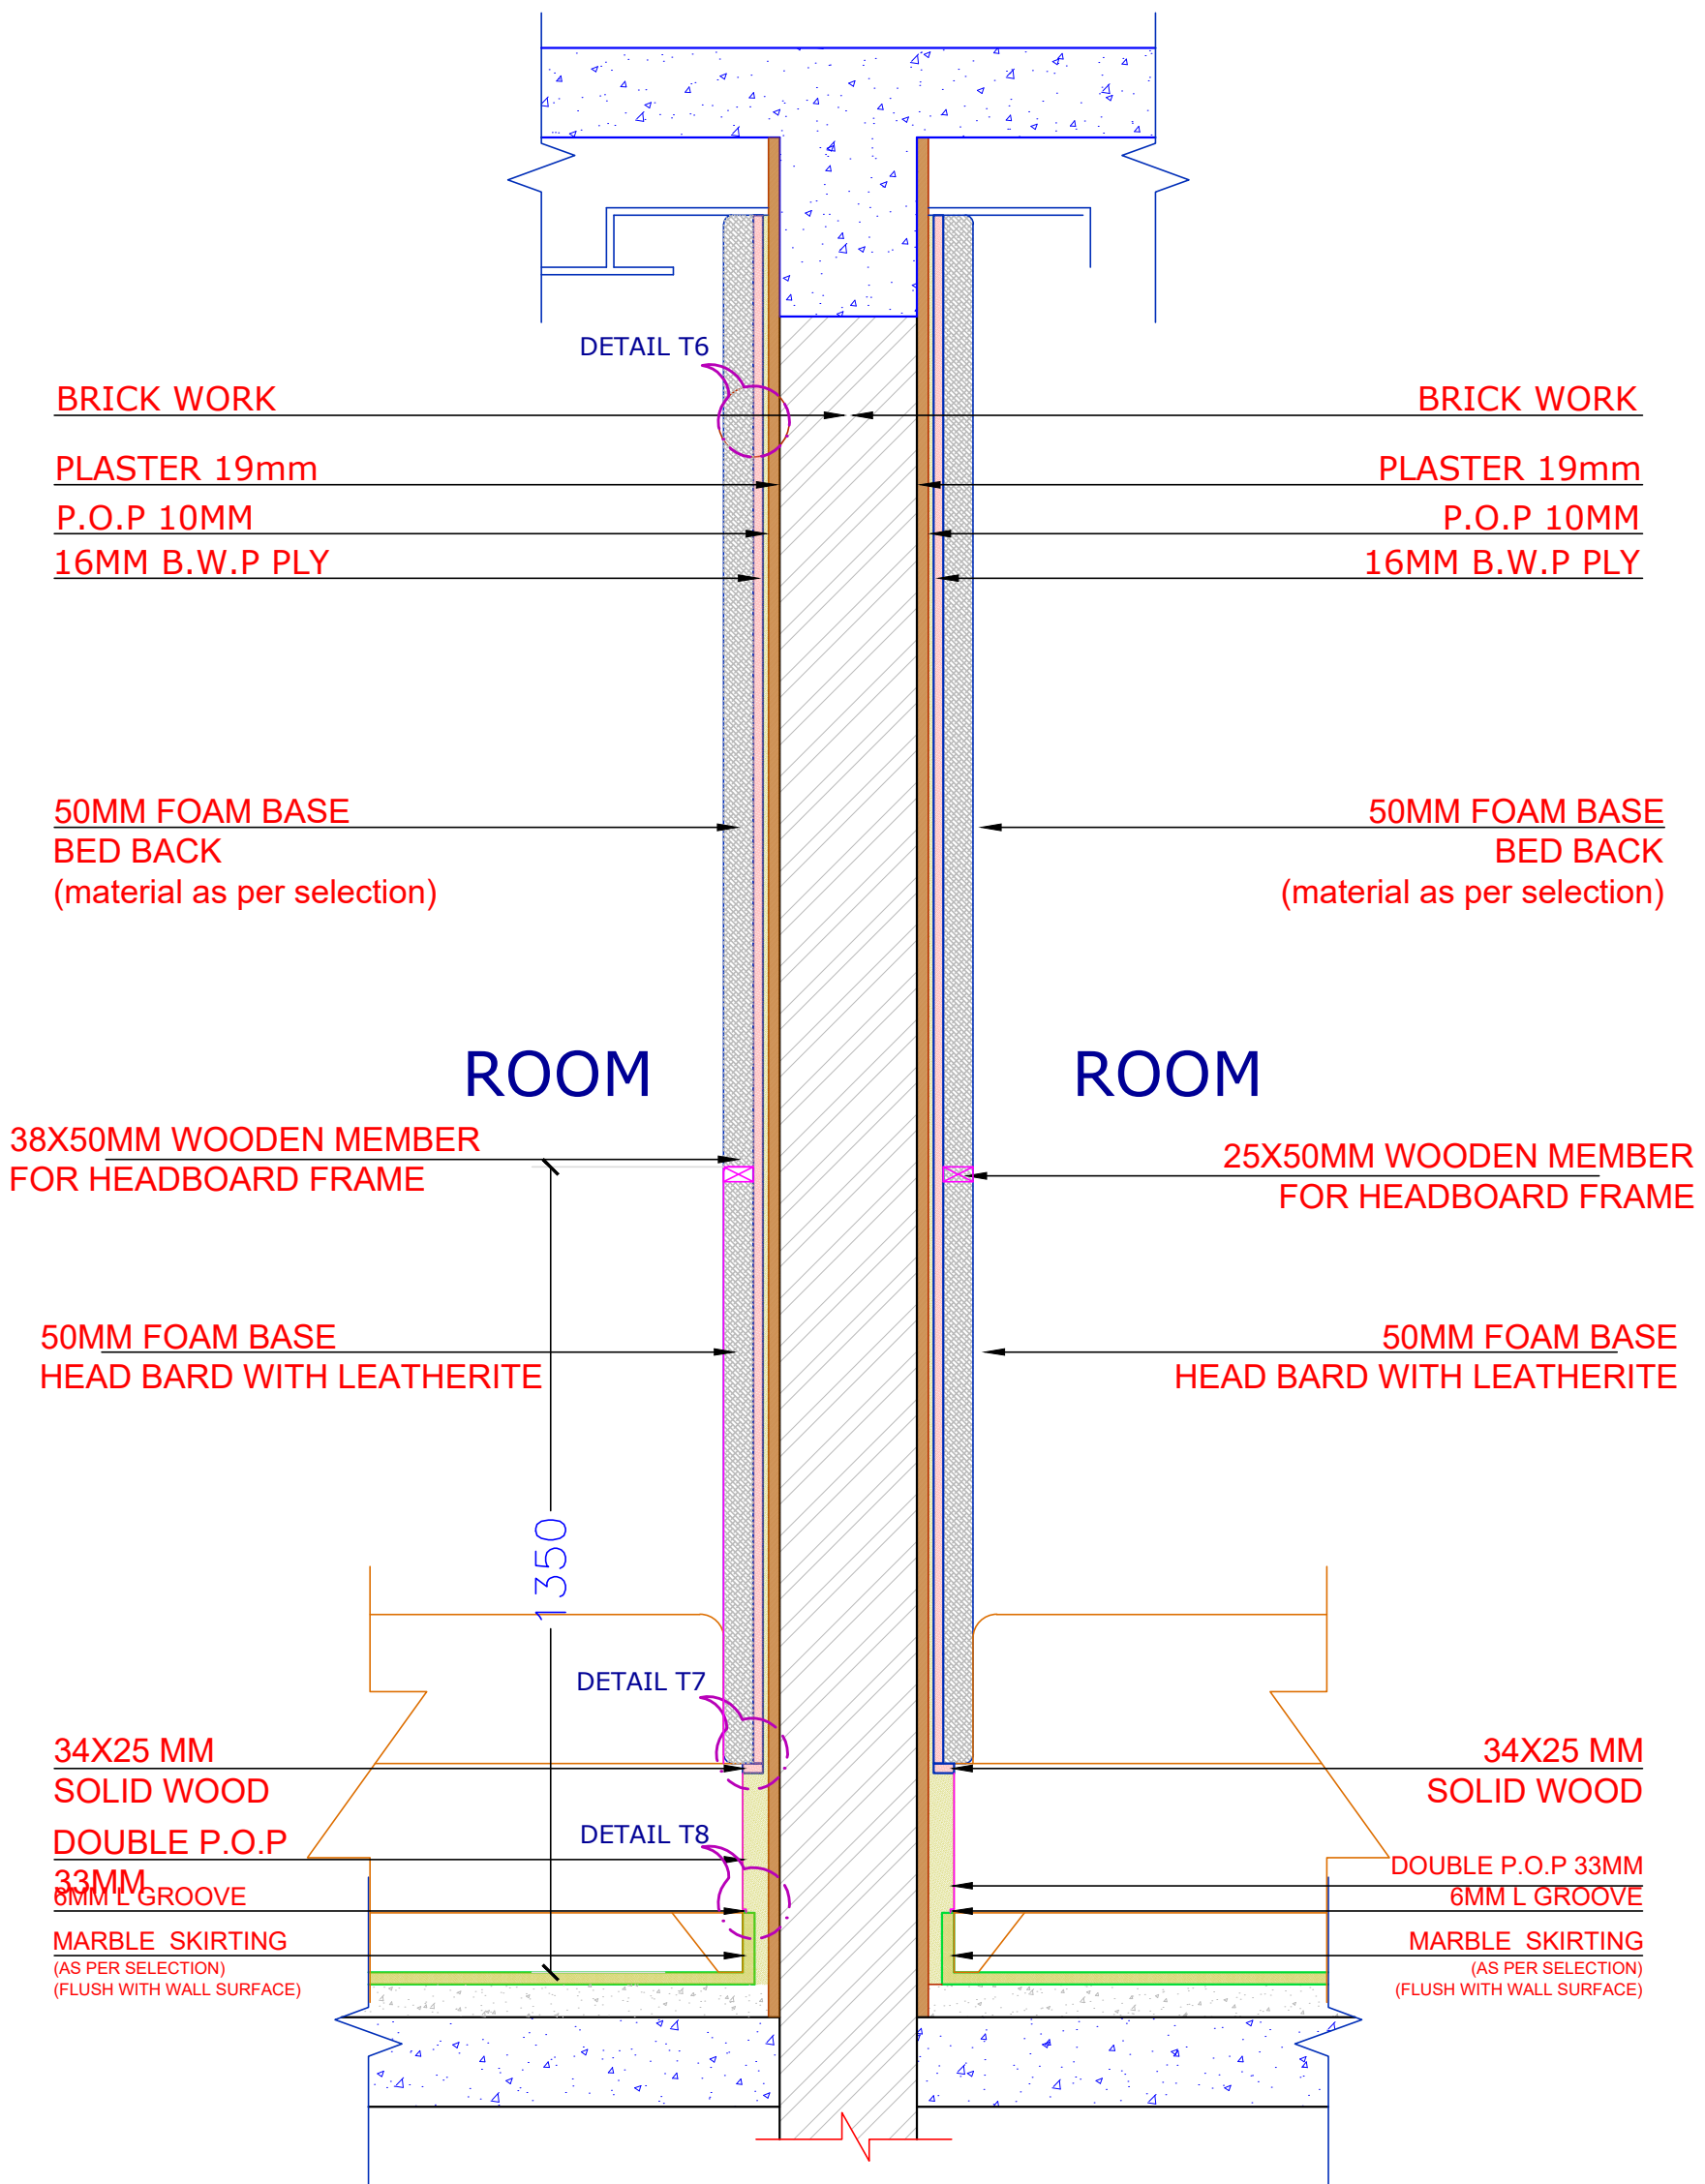

SECTION BB

<b>ARCHITECT:</b> <b>RAVI KUMAR GUPTA</b> CA/83/7739 L-1 KRISHNA MARG, C- SCHEME, JAIPUR (302001), RAJASTHAN, PH.0141-2360825 <small>© 2020 All rights reserved. No part of this drawing may be reproduced without the written permission of the architect.</small>			
<b>PROJECT:</b> AMARA SELECTION BY IHCL			
<b>LOCATION:</b> JAIPUR			
<b>DRAWING TITLE :</b> KING ROOM TYPE 1 WALL SECTION AA & BB			
<b>DRAWN BY:</b> <b>RISHABH</b>	<b>SCALE:</b> <b>N.T.S</b>	<b>DATE:</b> <b>02-01-20</b>	<b>NORTH:</b>
<b>CHECKED BY:</b> <b>NEERAV GUPTA</b>	<b>C/R/M/WA/1</b>		
<b>NOTE:</b> 1. THIS DRAWING IS THE PROPERTY OF THIS DESIGN AND DRAWING. BELONGING TO PANKAJ KUMAR GUPTA. IT MUST NOT BE REPRODUCED OR IN ANY MANNER WITHOUT THE WRITTEN PERMISSION OF THE ARCHITECT. 2. THE ARCHITECT IS NOT RESPONSIBLE FOR ANY CONSTRUCTION DEFECTS OR OMISSIONS IN THE WORK. 3. THE ARCHITECT IS NOT RESPONSIBLE FOR ANY DELAYS OR CANCELLATIONS IN THE WORK.			