


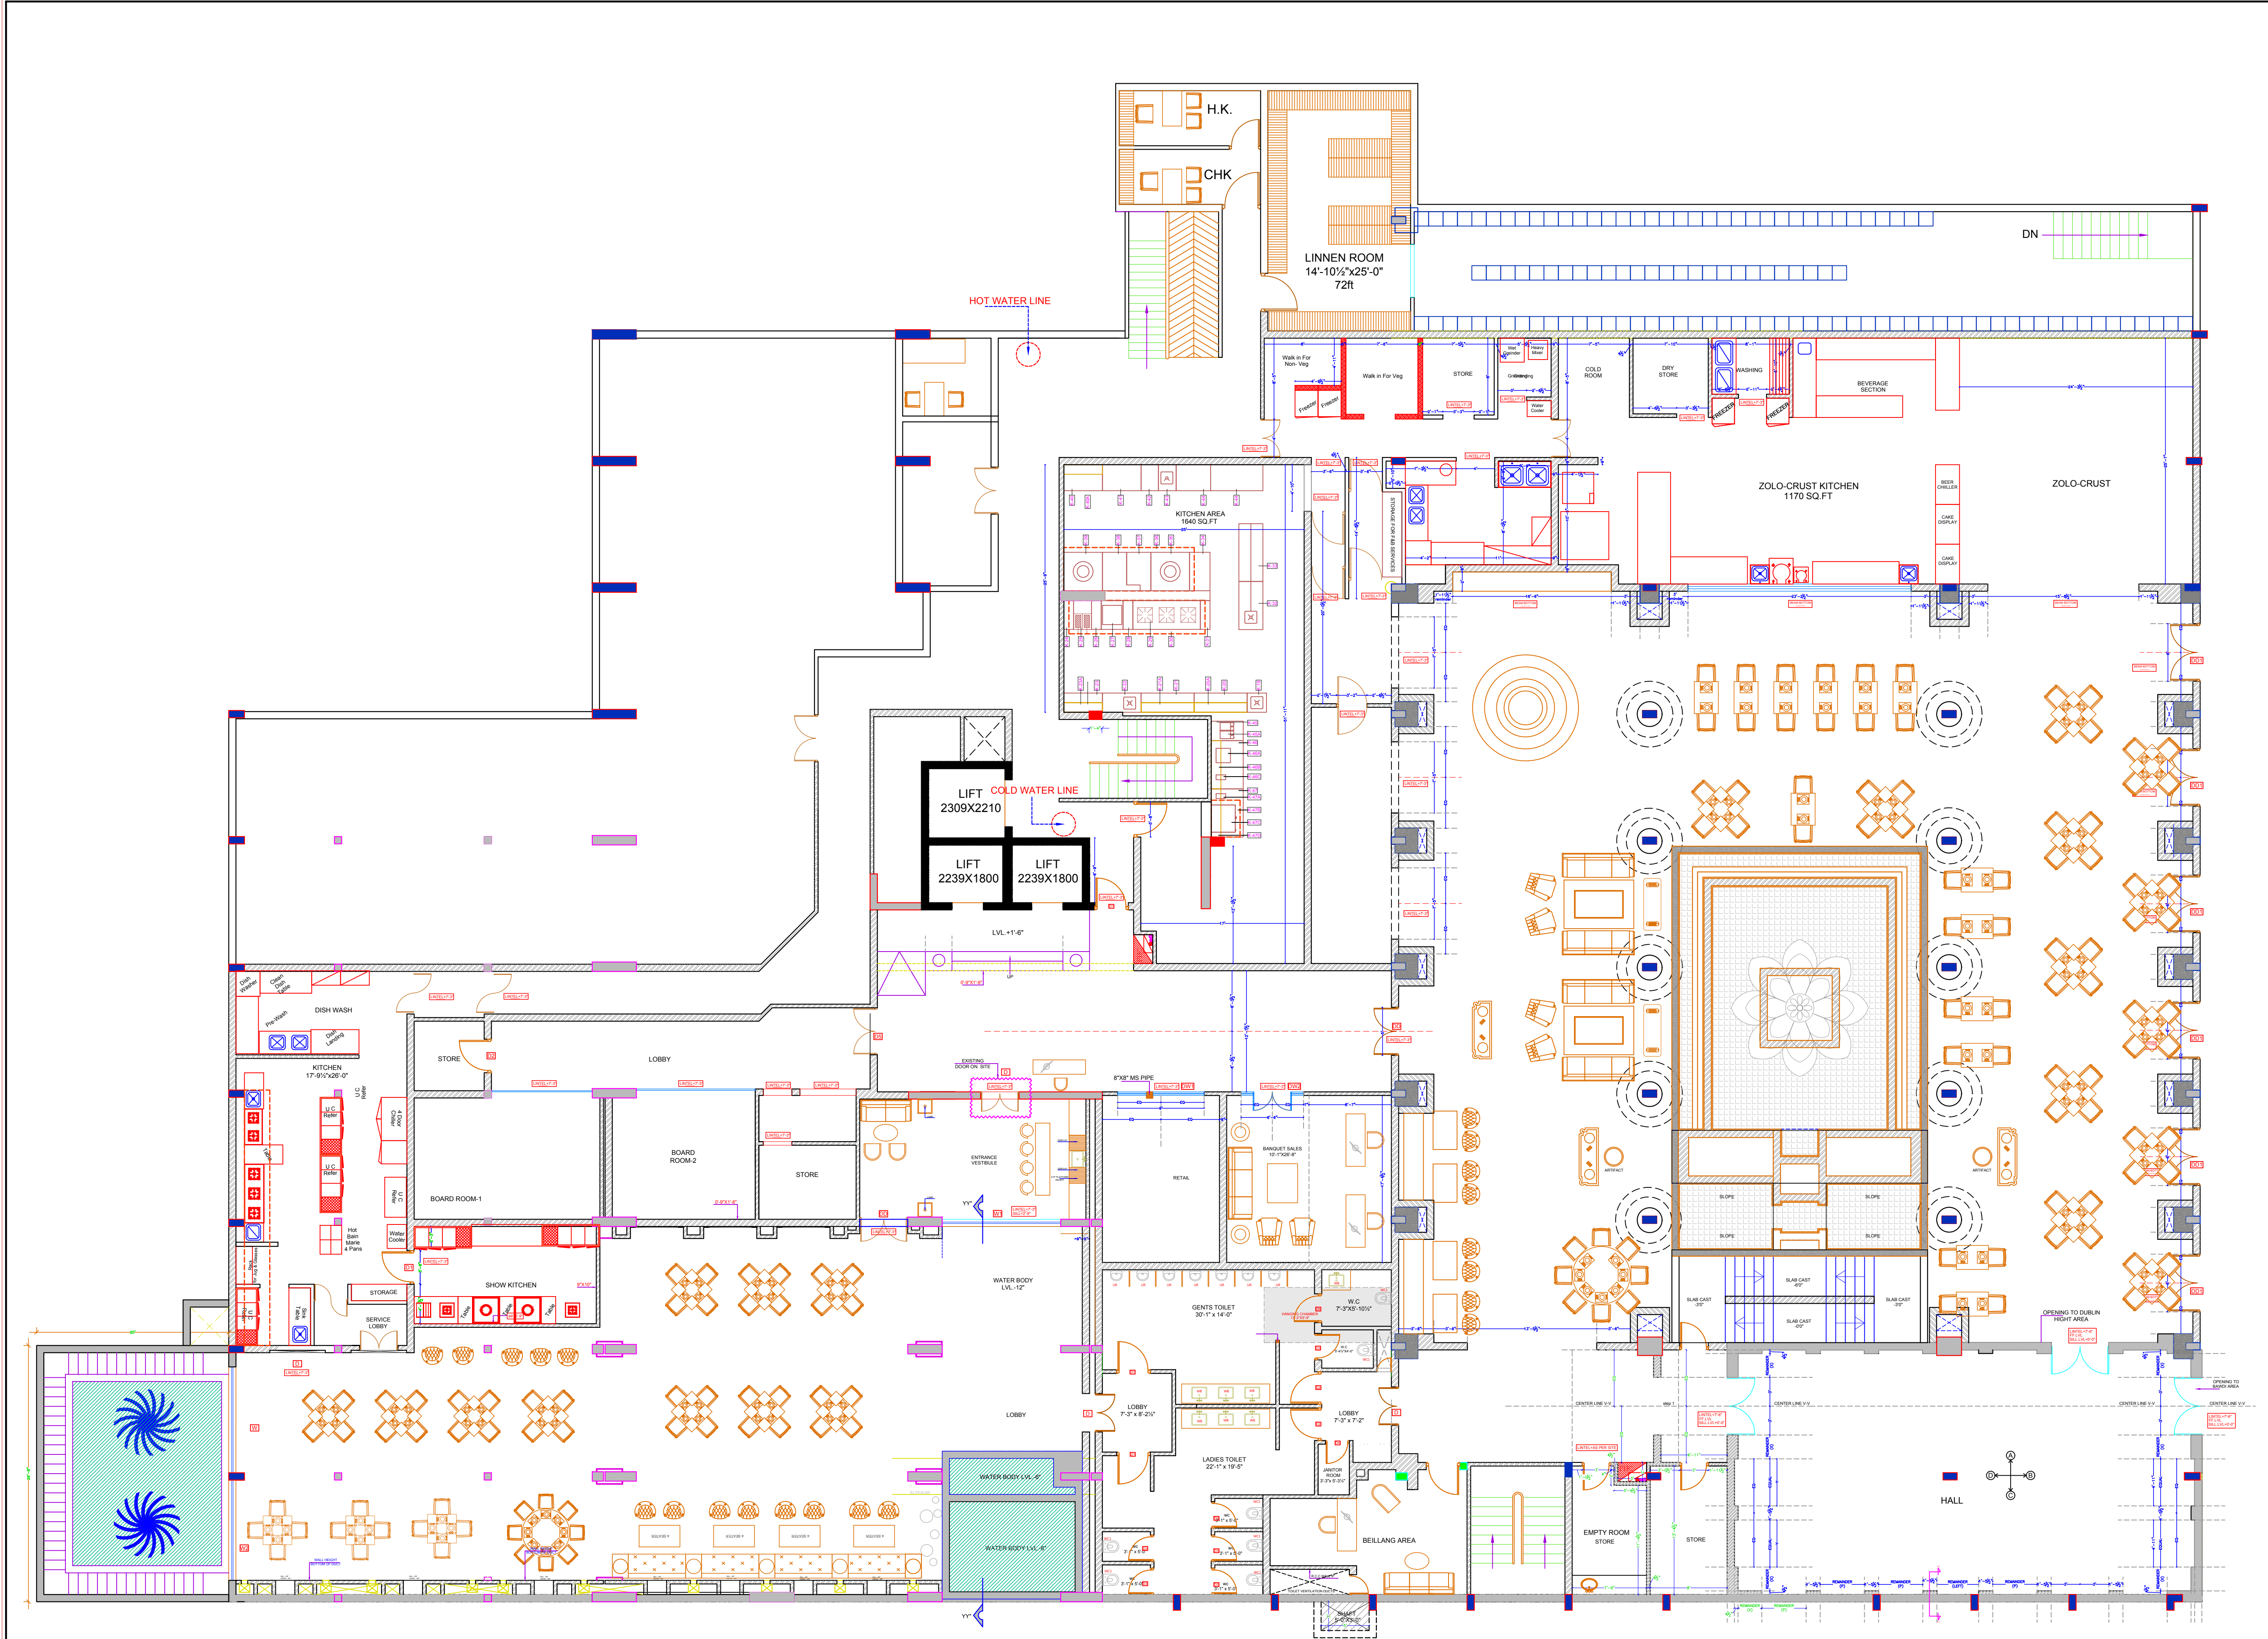

BASEMENT FLOOR PLAN

S.NO.	KITCHEN EQUIPMENT LIST
K-01	WATER COOLER (2'-0" X 2'-0")
K-02	GLASS RACK (1'-0" X 2'-0")
K-03	ICE CUBE MACHINE (2'-0" X 2'-0")
K-04	SLATED TALL RACK (2'-0" X 2'-0")
K-05	SLATED TALL RACK (2'-0" X 2'-0")
K-06	SLATED TALL RACK (2'-0" X 2'-0")
K-07	WORK TABLE WITH U.C. SHELF (5'-0" X 2'-0")
K-08	TABLE TOP POTATO PEELER (1'-11" X 1'-5")
K-09	TABLE TOP WET MASSA GRINDER (1'-8" X 6'-10")
K-10	WORK TABLE WITH U.C. SHELF (3'-0" X 2'-0")
K-11	TABLE TOP PULVERIZER (1'-10" X 1'-4")
K-12	CLEAN POT RACK (2'-0" X 2'-0")
K-13	CLEAN DISH RACK (2'-0" X 2'-0")
K-14	MORPHING TABLE (2'-0" X 2'-0")
K-15	DISH LANDING TABLE (2'-0" X 2'-0")
K-16	HOOBY TYPE DISH WASHER (2'-0" X 2'-0")
K-17	DISH WASHER FEEDING TABLE (2'-0" X 2'-0")
K-18	WALL SHELF (2'-0" X 1'-0")
K-19	WALL SHELF (2'-0" X 1'-0")
ARCHITECT:
NEERAV GUPTA
L-1, KRISHNA MARG, C-SCHEME,
JAIPUR (302001), RAJASTHAN.
PH: 0141-2260625
E-Mail: architect_neeravgupta@yahoo.com

PROJECT:
CLARKS

DRAWING TITLE:
REVISED BASEMENT FLOOR PLAN

DRAWN BY:
RAHUL

CHECKED BY:
NEERAV GUPTA

SCALE:
N.T.S.

SHEET NO. :-
NO.1

DATE:
23-07-2019

C/AV/MP/AR/01

NOTES:
THE COPYRIGHT AND PROPERTY OF THIS DESIGN AND DRAWING
BELONGS TO **NEERAV GUPTA**. IT MUST NOT BE COPIED OR
REPRODUCED IN ANY MANNER WITHOUT THEIR WRITTEN
CONSENT. A LEGAL ACTION AS PER LAW MAY BE INITIATED
AGAINST THE OFFENDER.